




12+50

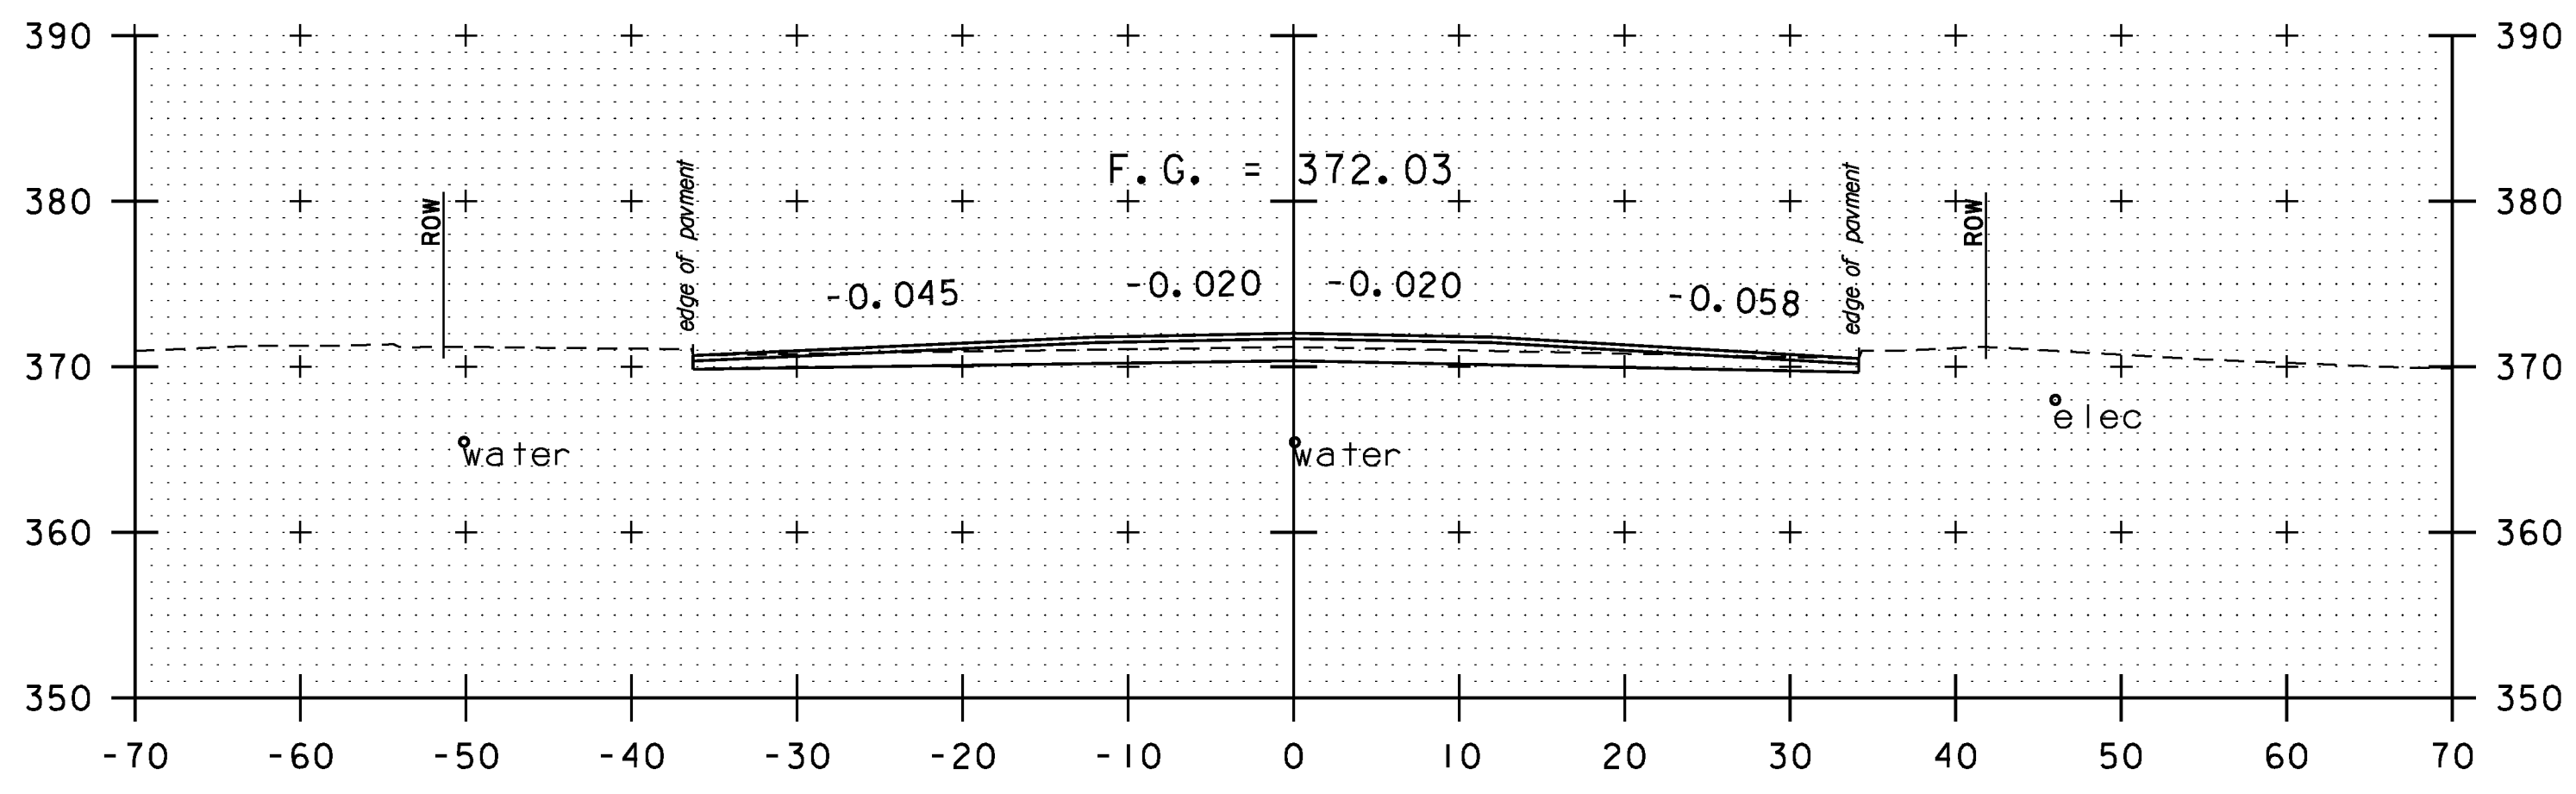


12+25

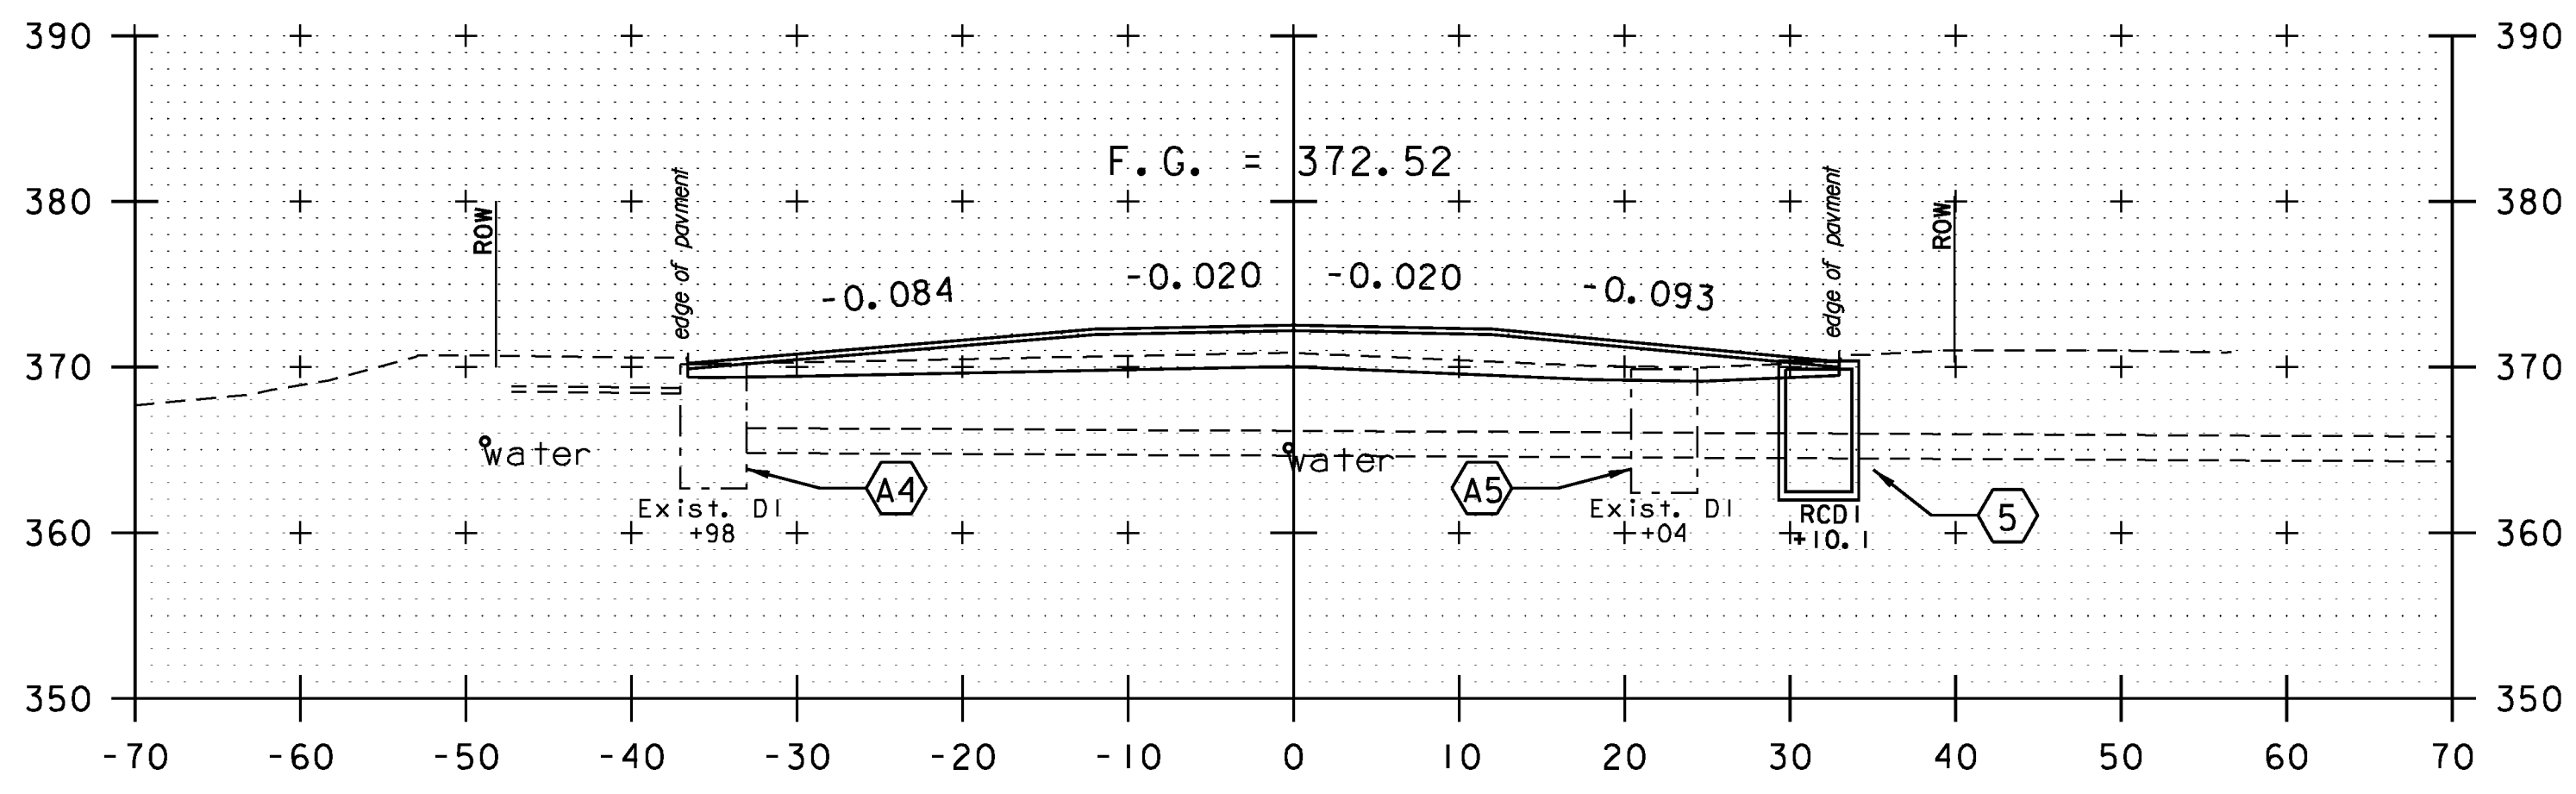


12+00

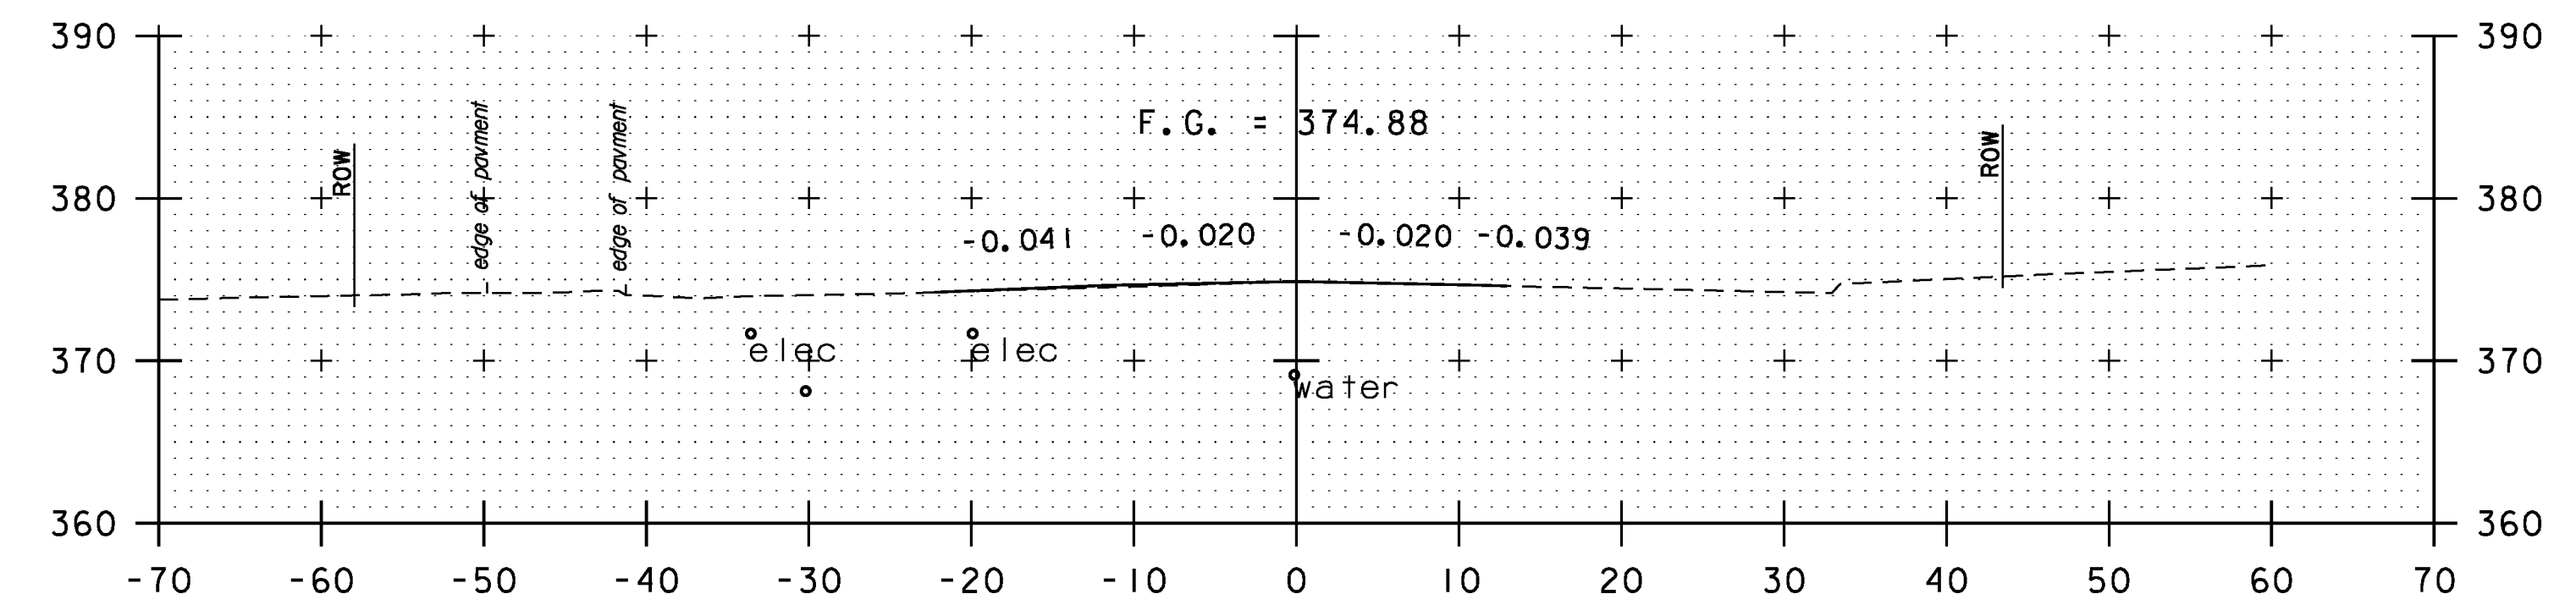

13+25

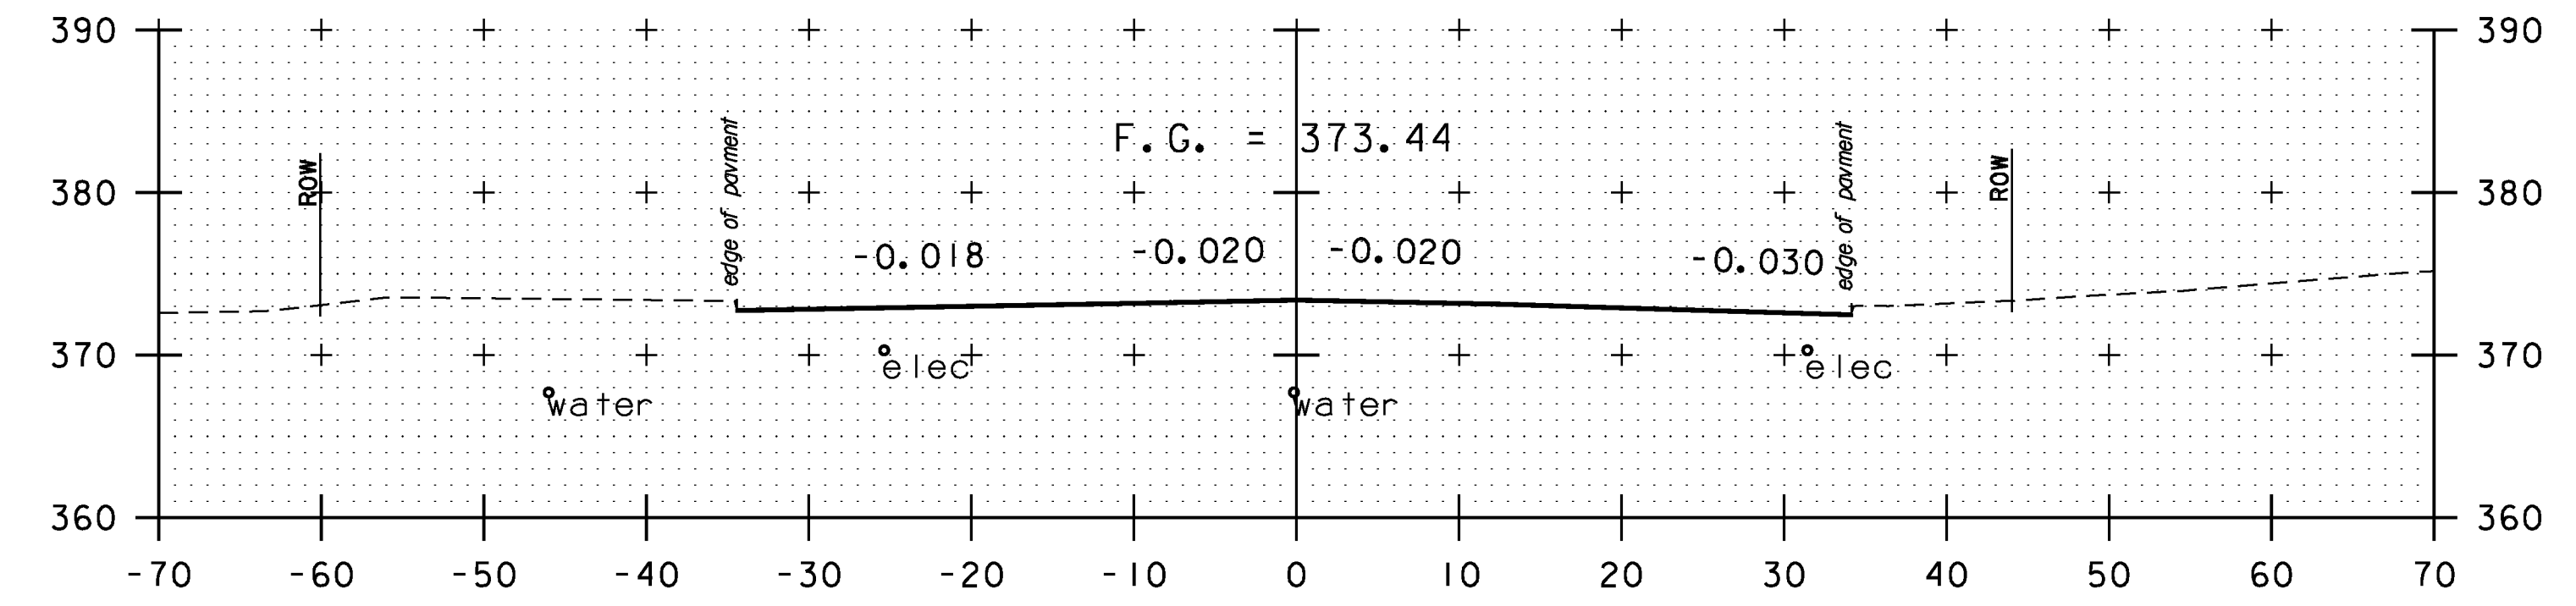

13+00

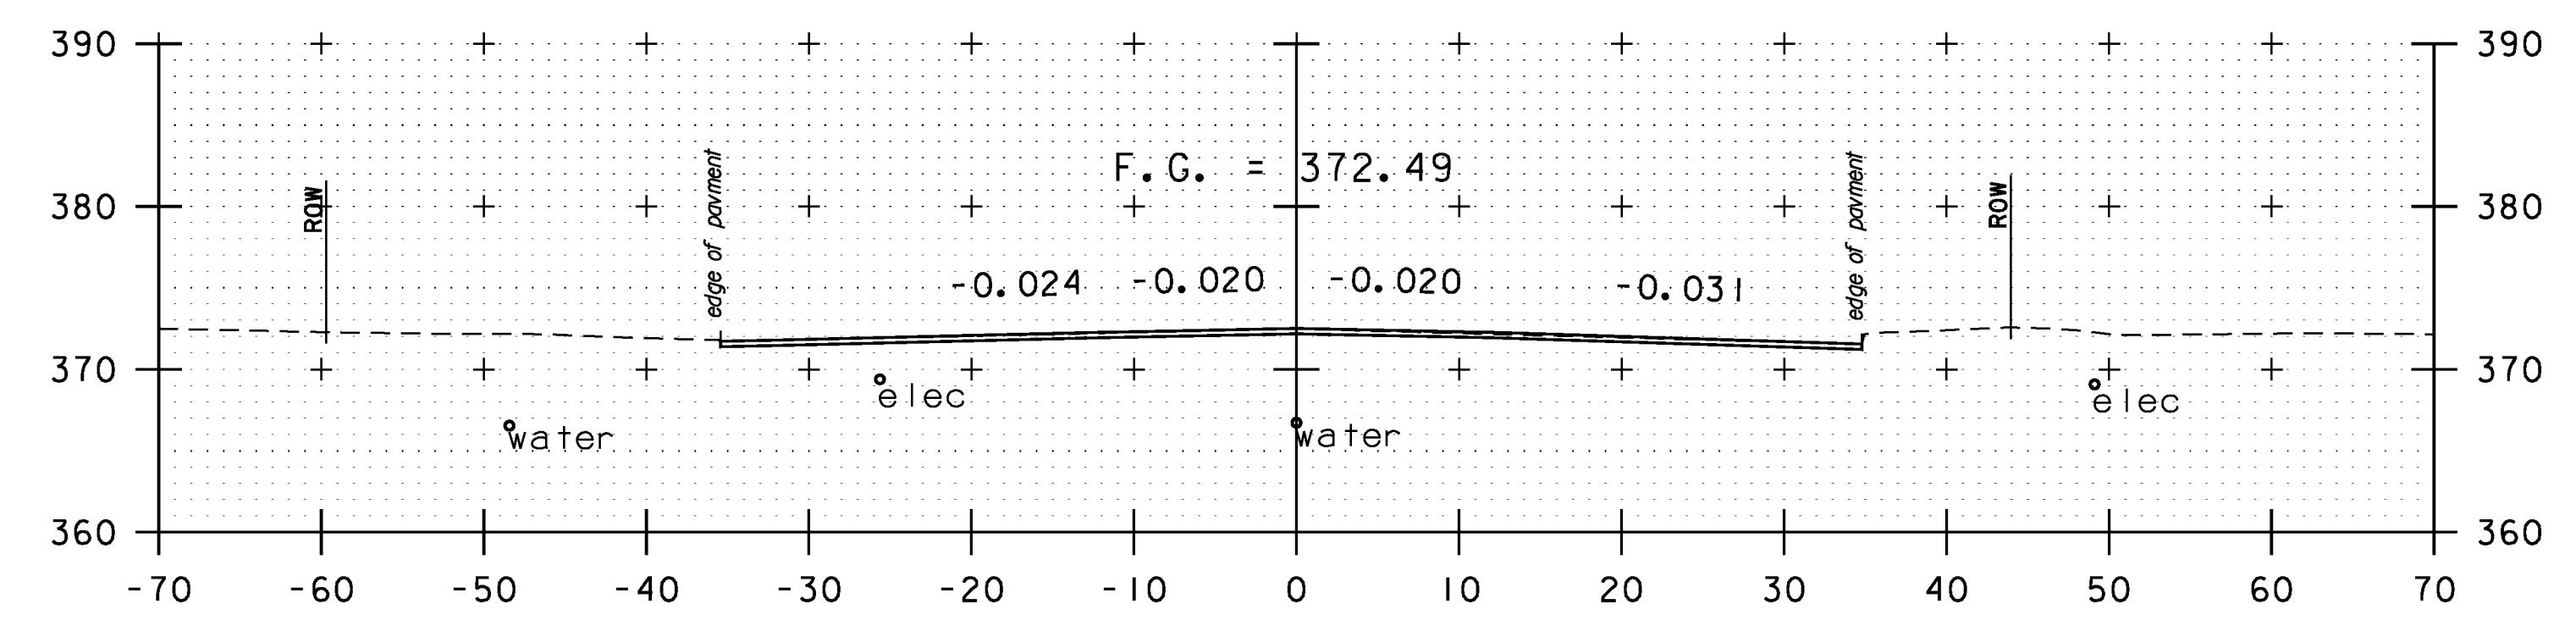

12+75

MAIN STREET

PROJECT NAME: MIDDLEBURY	PLOT DATE: 5/19/2017
PROJECT NUMBER: EWP3(I)	DRAWN BY: B.M. ROBERTS
FILE NAME: z17b016_MAIN XS.dgn	CHECKED BY: E.P. DETRICK
PROJECT LEADER: A.P. GUYETTE	SHEET 50 OF 54
DESIGNED BY: B.M. ROBERTS	
CROSS SECTION (SHEET 3 OF 7)	

