



13+80

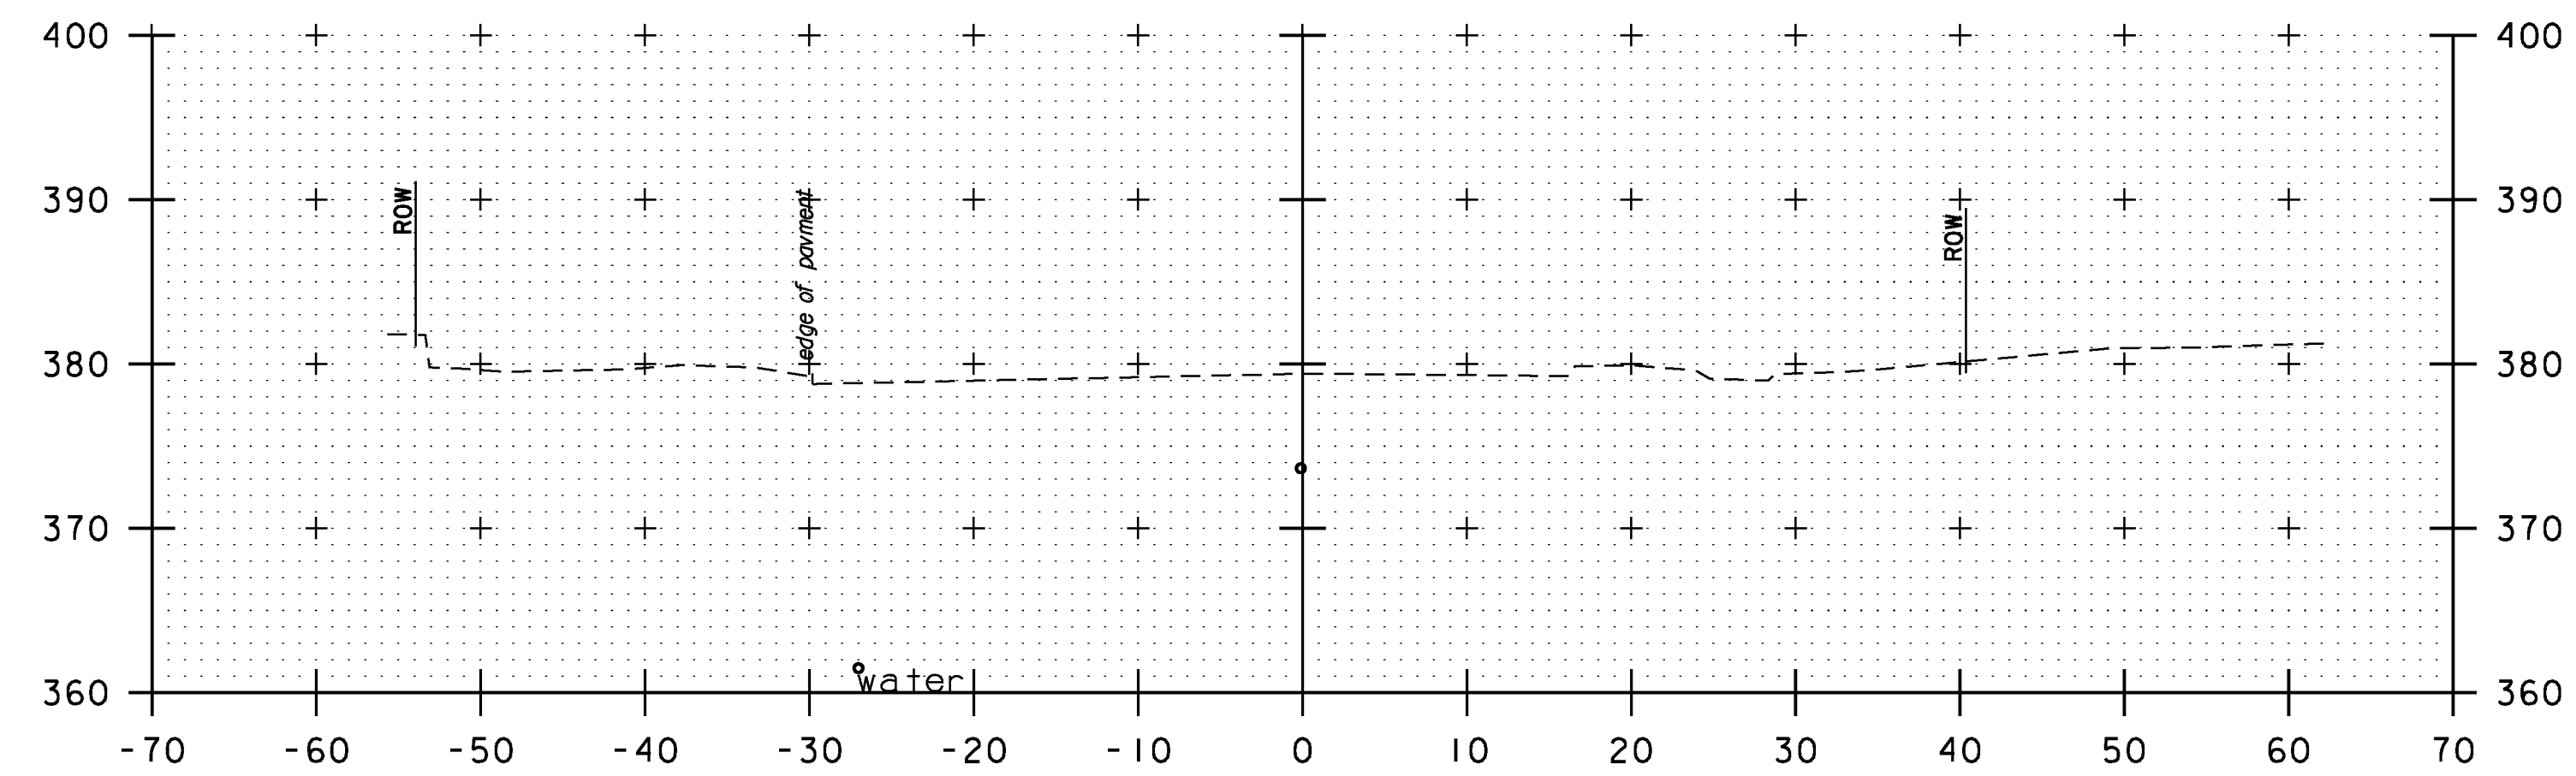

13+75

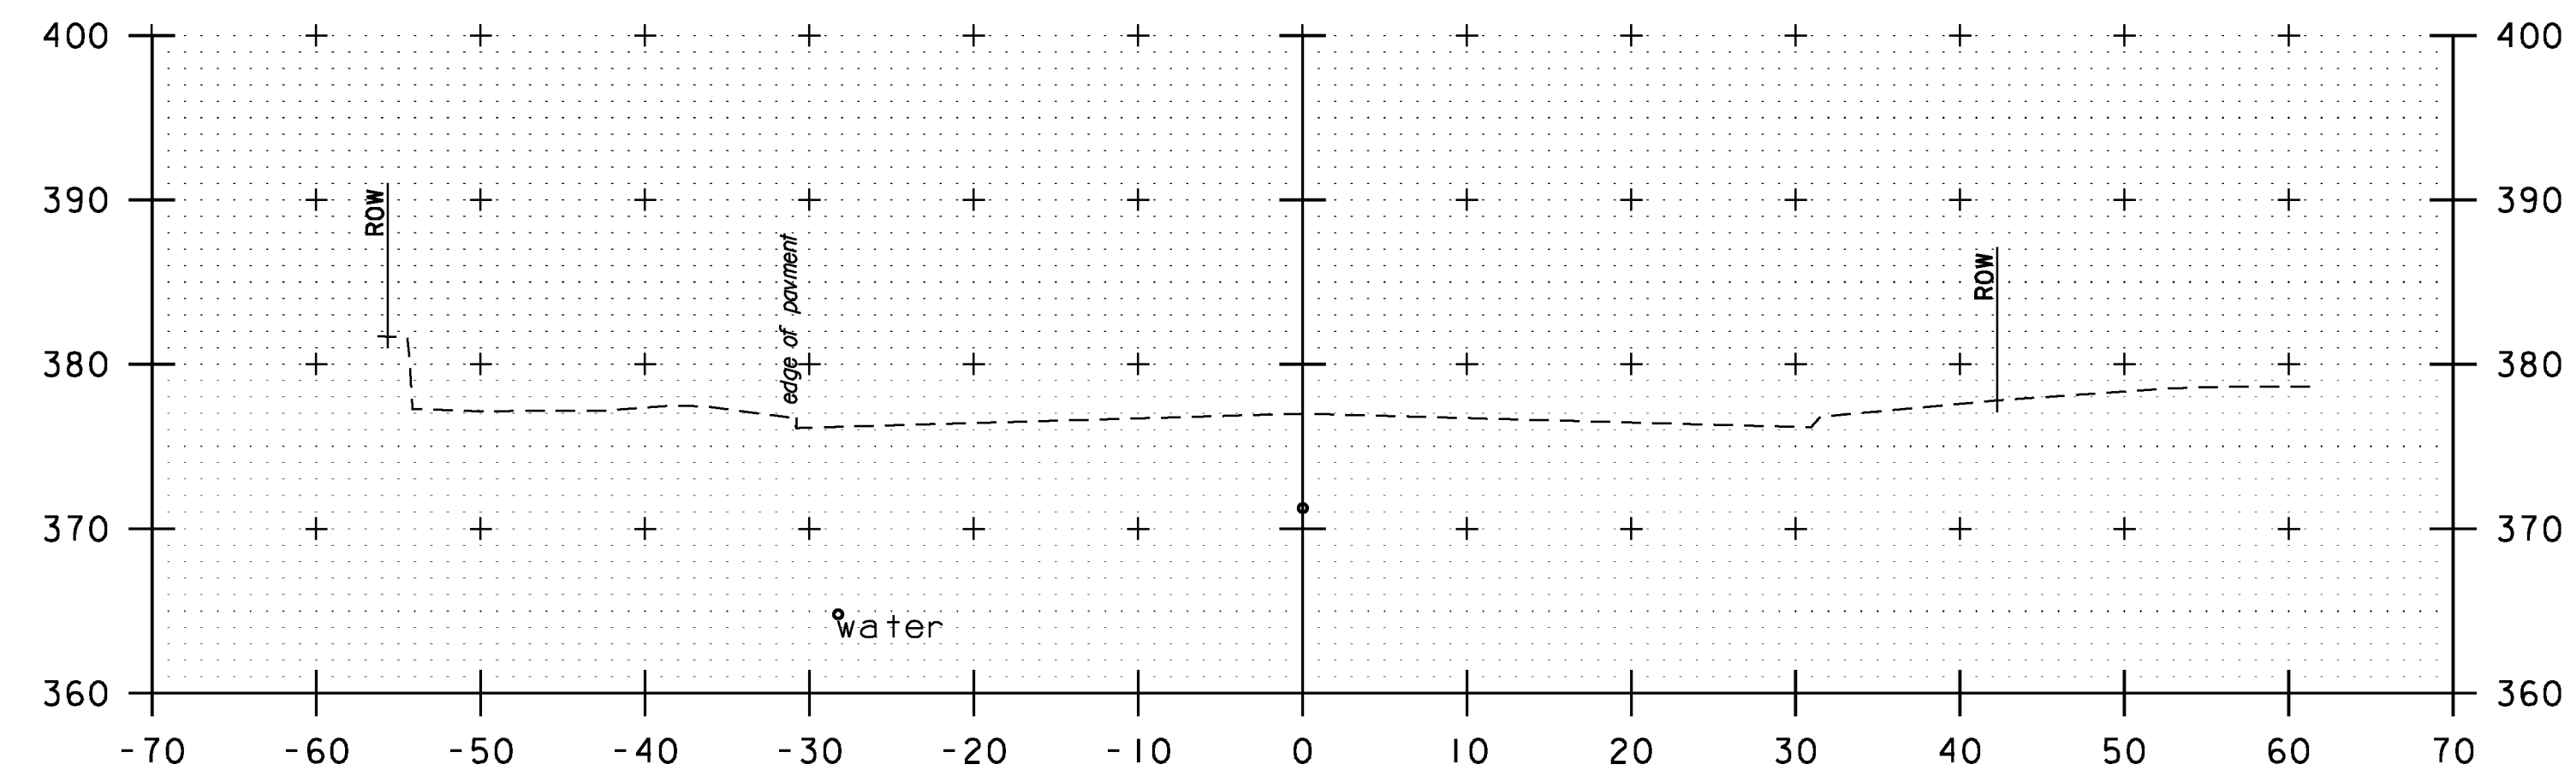

13+50

MAIN STREET

PROJECT NAME: MIDDLEBURY	PLOT DATE: 5/19/2017
PROJECT NUMBER: EWP3(1)	DRAWN BY: B.M. ROBERTS
FILE NAME: z17b016_MAIN XS.dgn	CHECKED BY: E.P. DETRICK
DESIGNED BY: B.M. ROBERTS	SHEET 51 OF 54
CROSS SECTION (SHEET 4 OF 7)	

