


TYPICAL TEMPORARY PEDESTRIAN BRIDGE SECTION  
SCALE 1/2"=1'-0"



TEMPORARY PEDESTRIAN BRIDGE  
ABUTMENT EARTHWORKS TYPICAL SECTION  
SCALE 1/2"=1'-0"

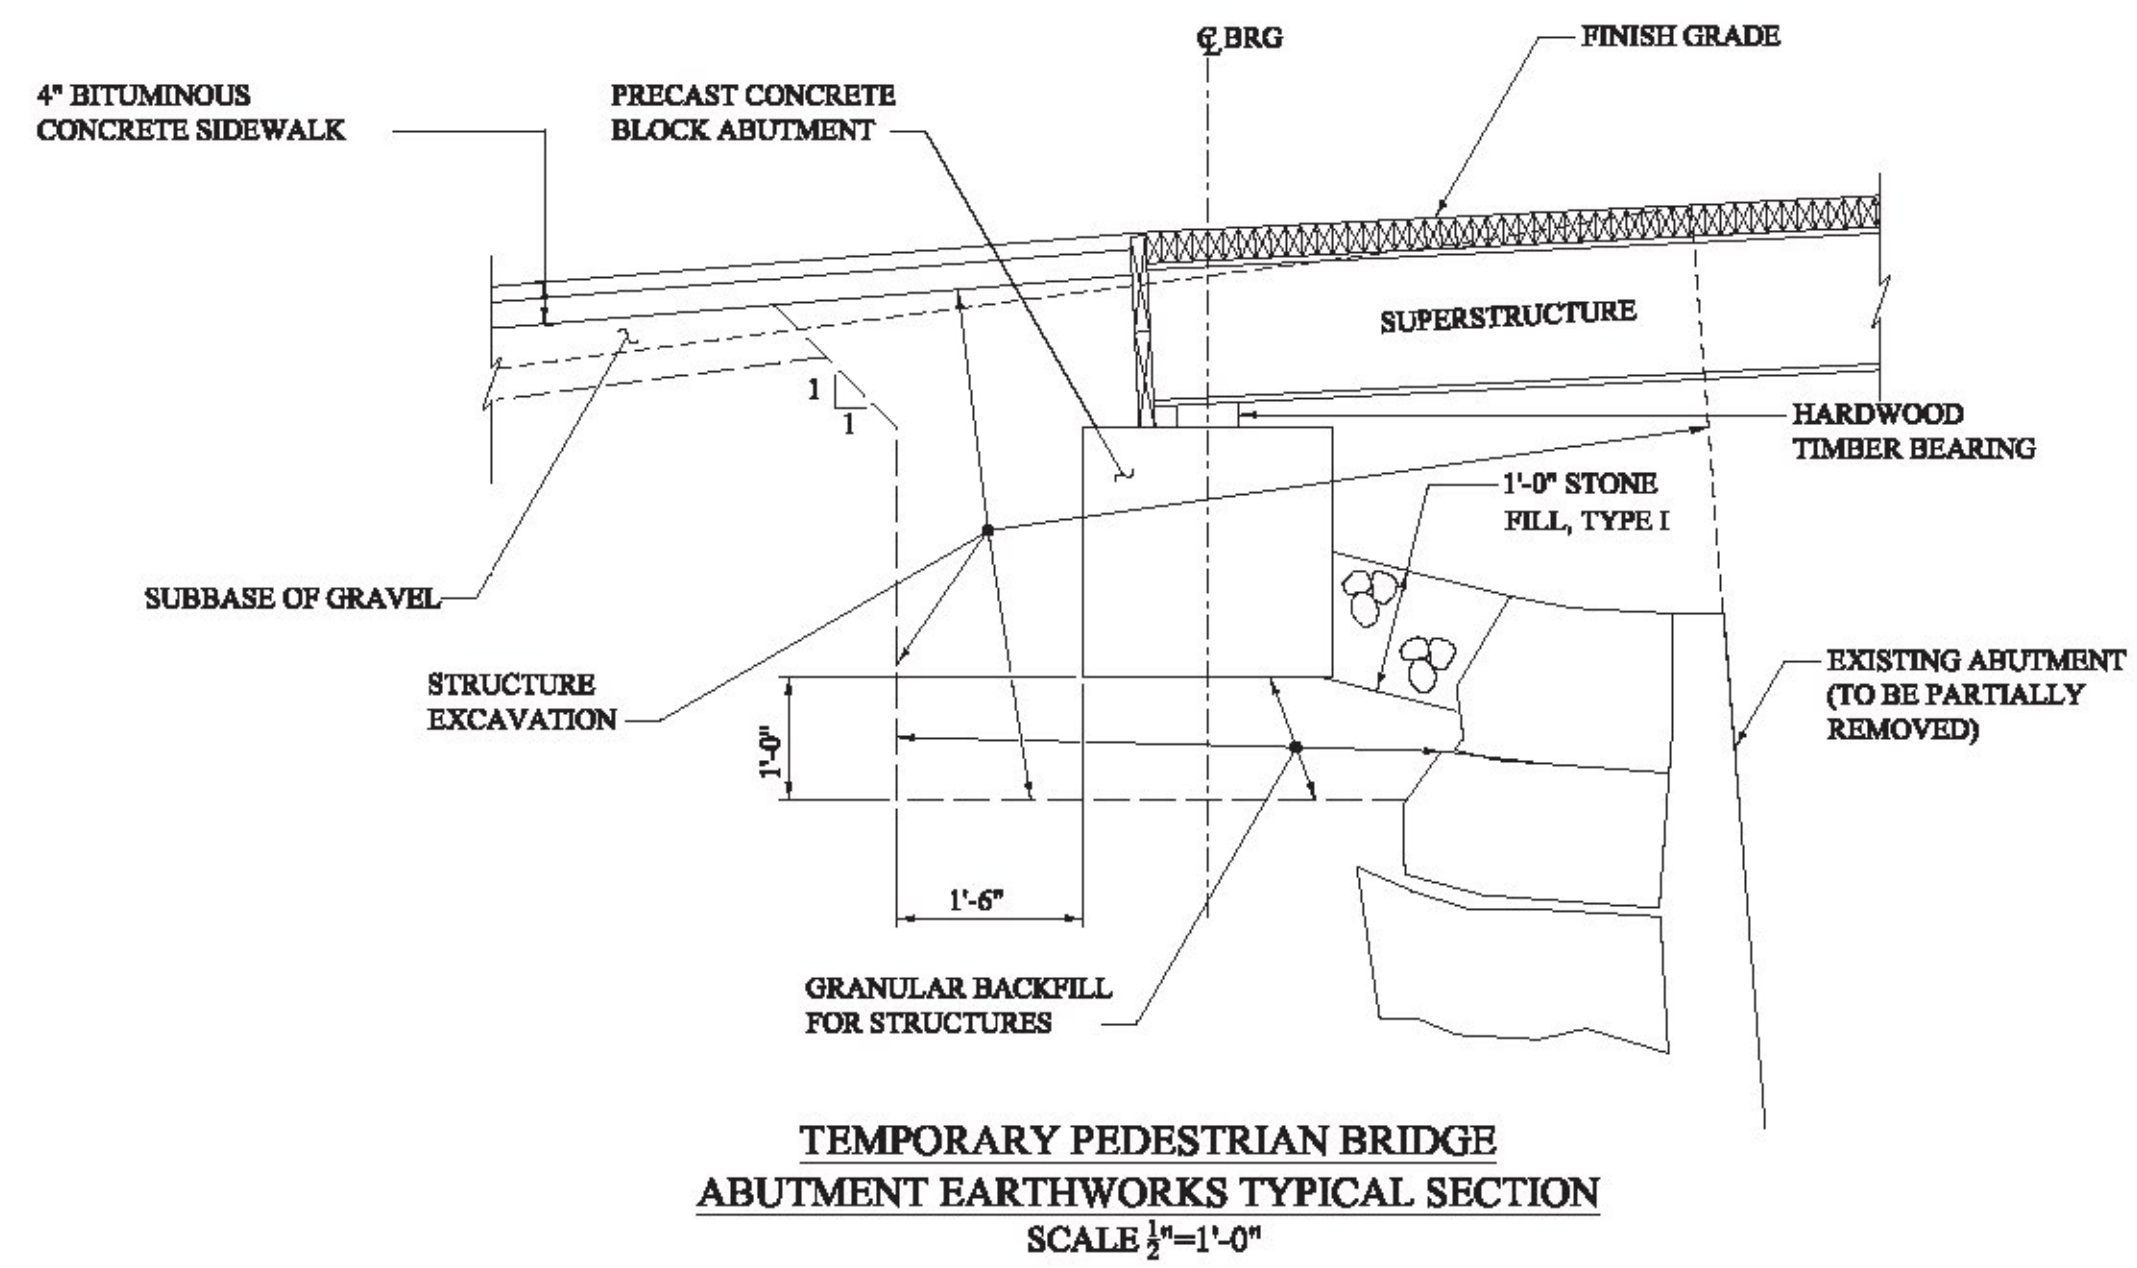

KUBRICKY CONSTRUCTION CORP.

REVISIONS			KUBRICKY CONSTRUCTION		
NO.	DATE	BY	CONTRACT No. EWPS(1)		
1			MIDDLEBURY		
2			PEDESTRIAN BRIDGE SHOP DRAWINGS		
3			DESIGNED	DATE	DRAWING NO.
4			CHECKED	DATE	<b>PB-01</b>
5					