
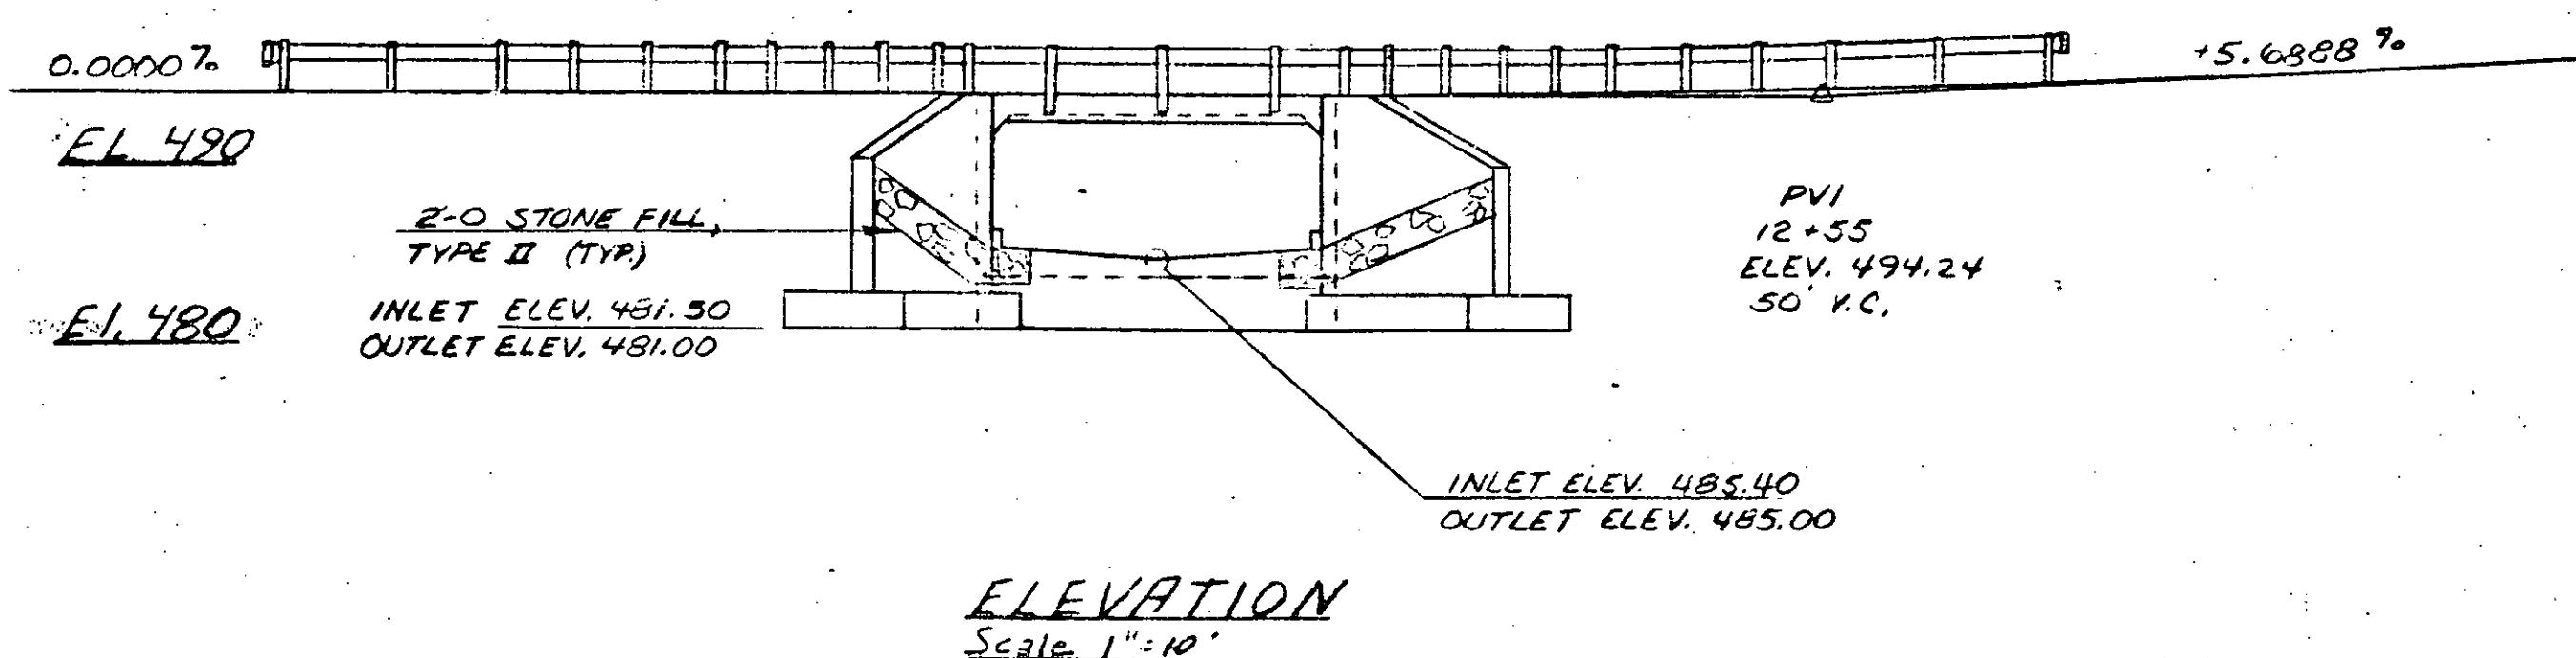
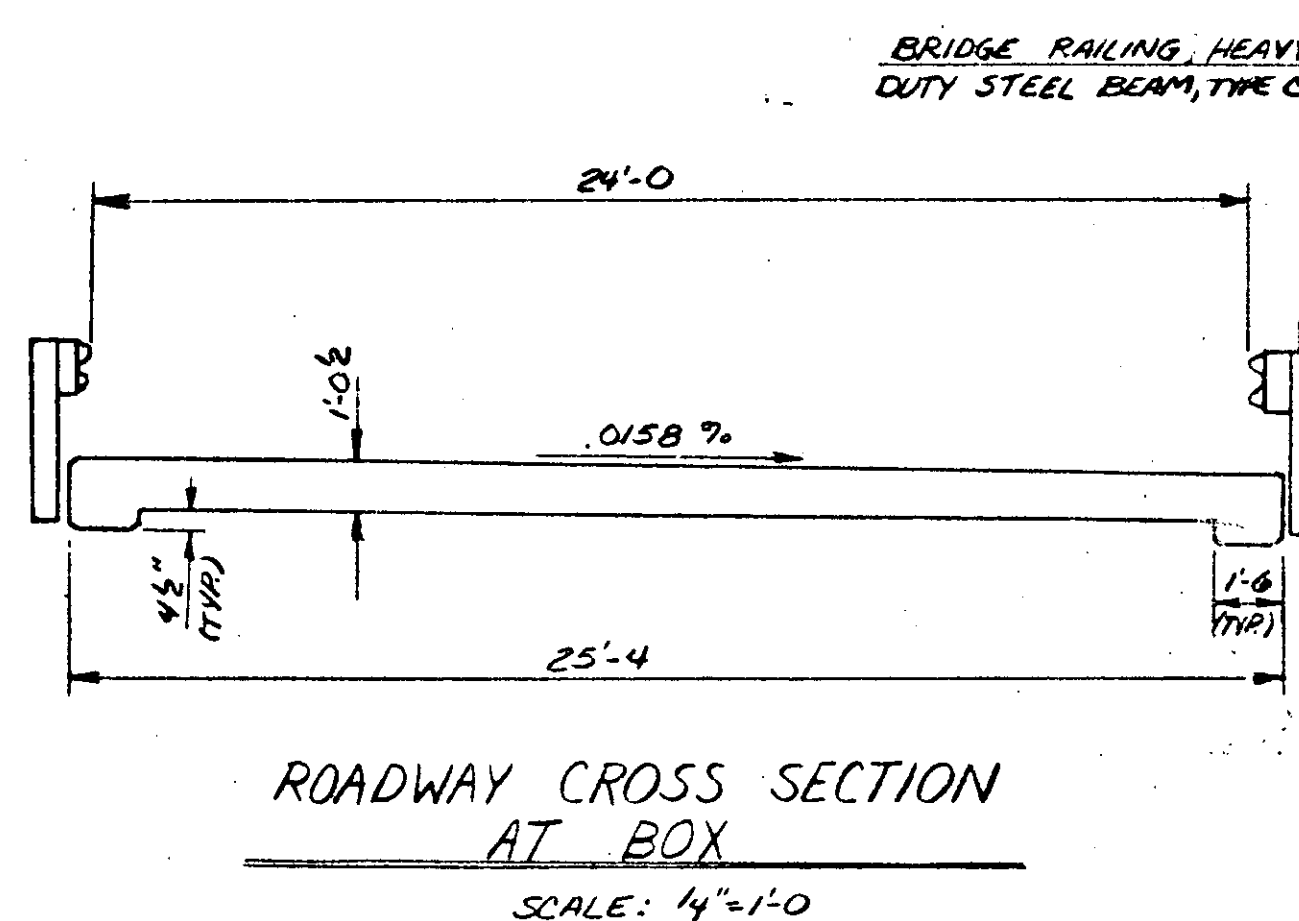


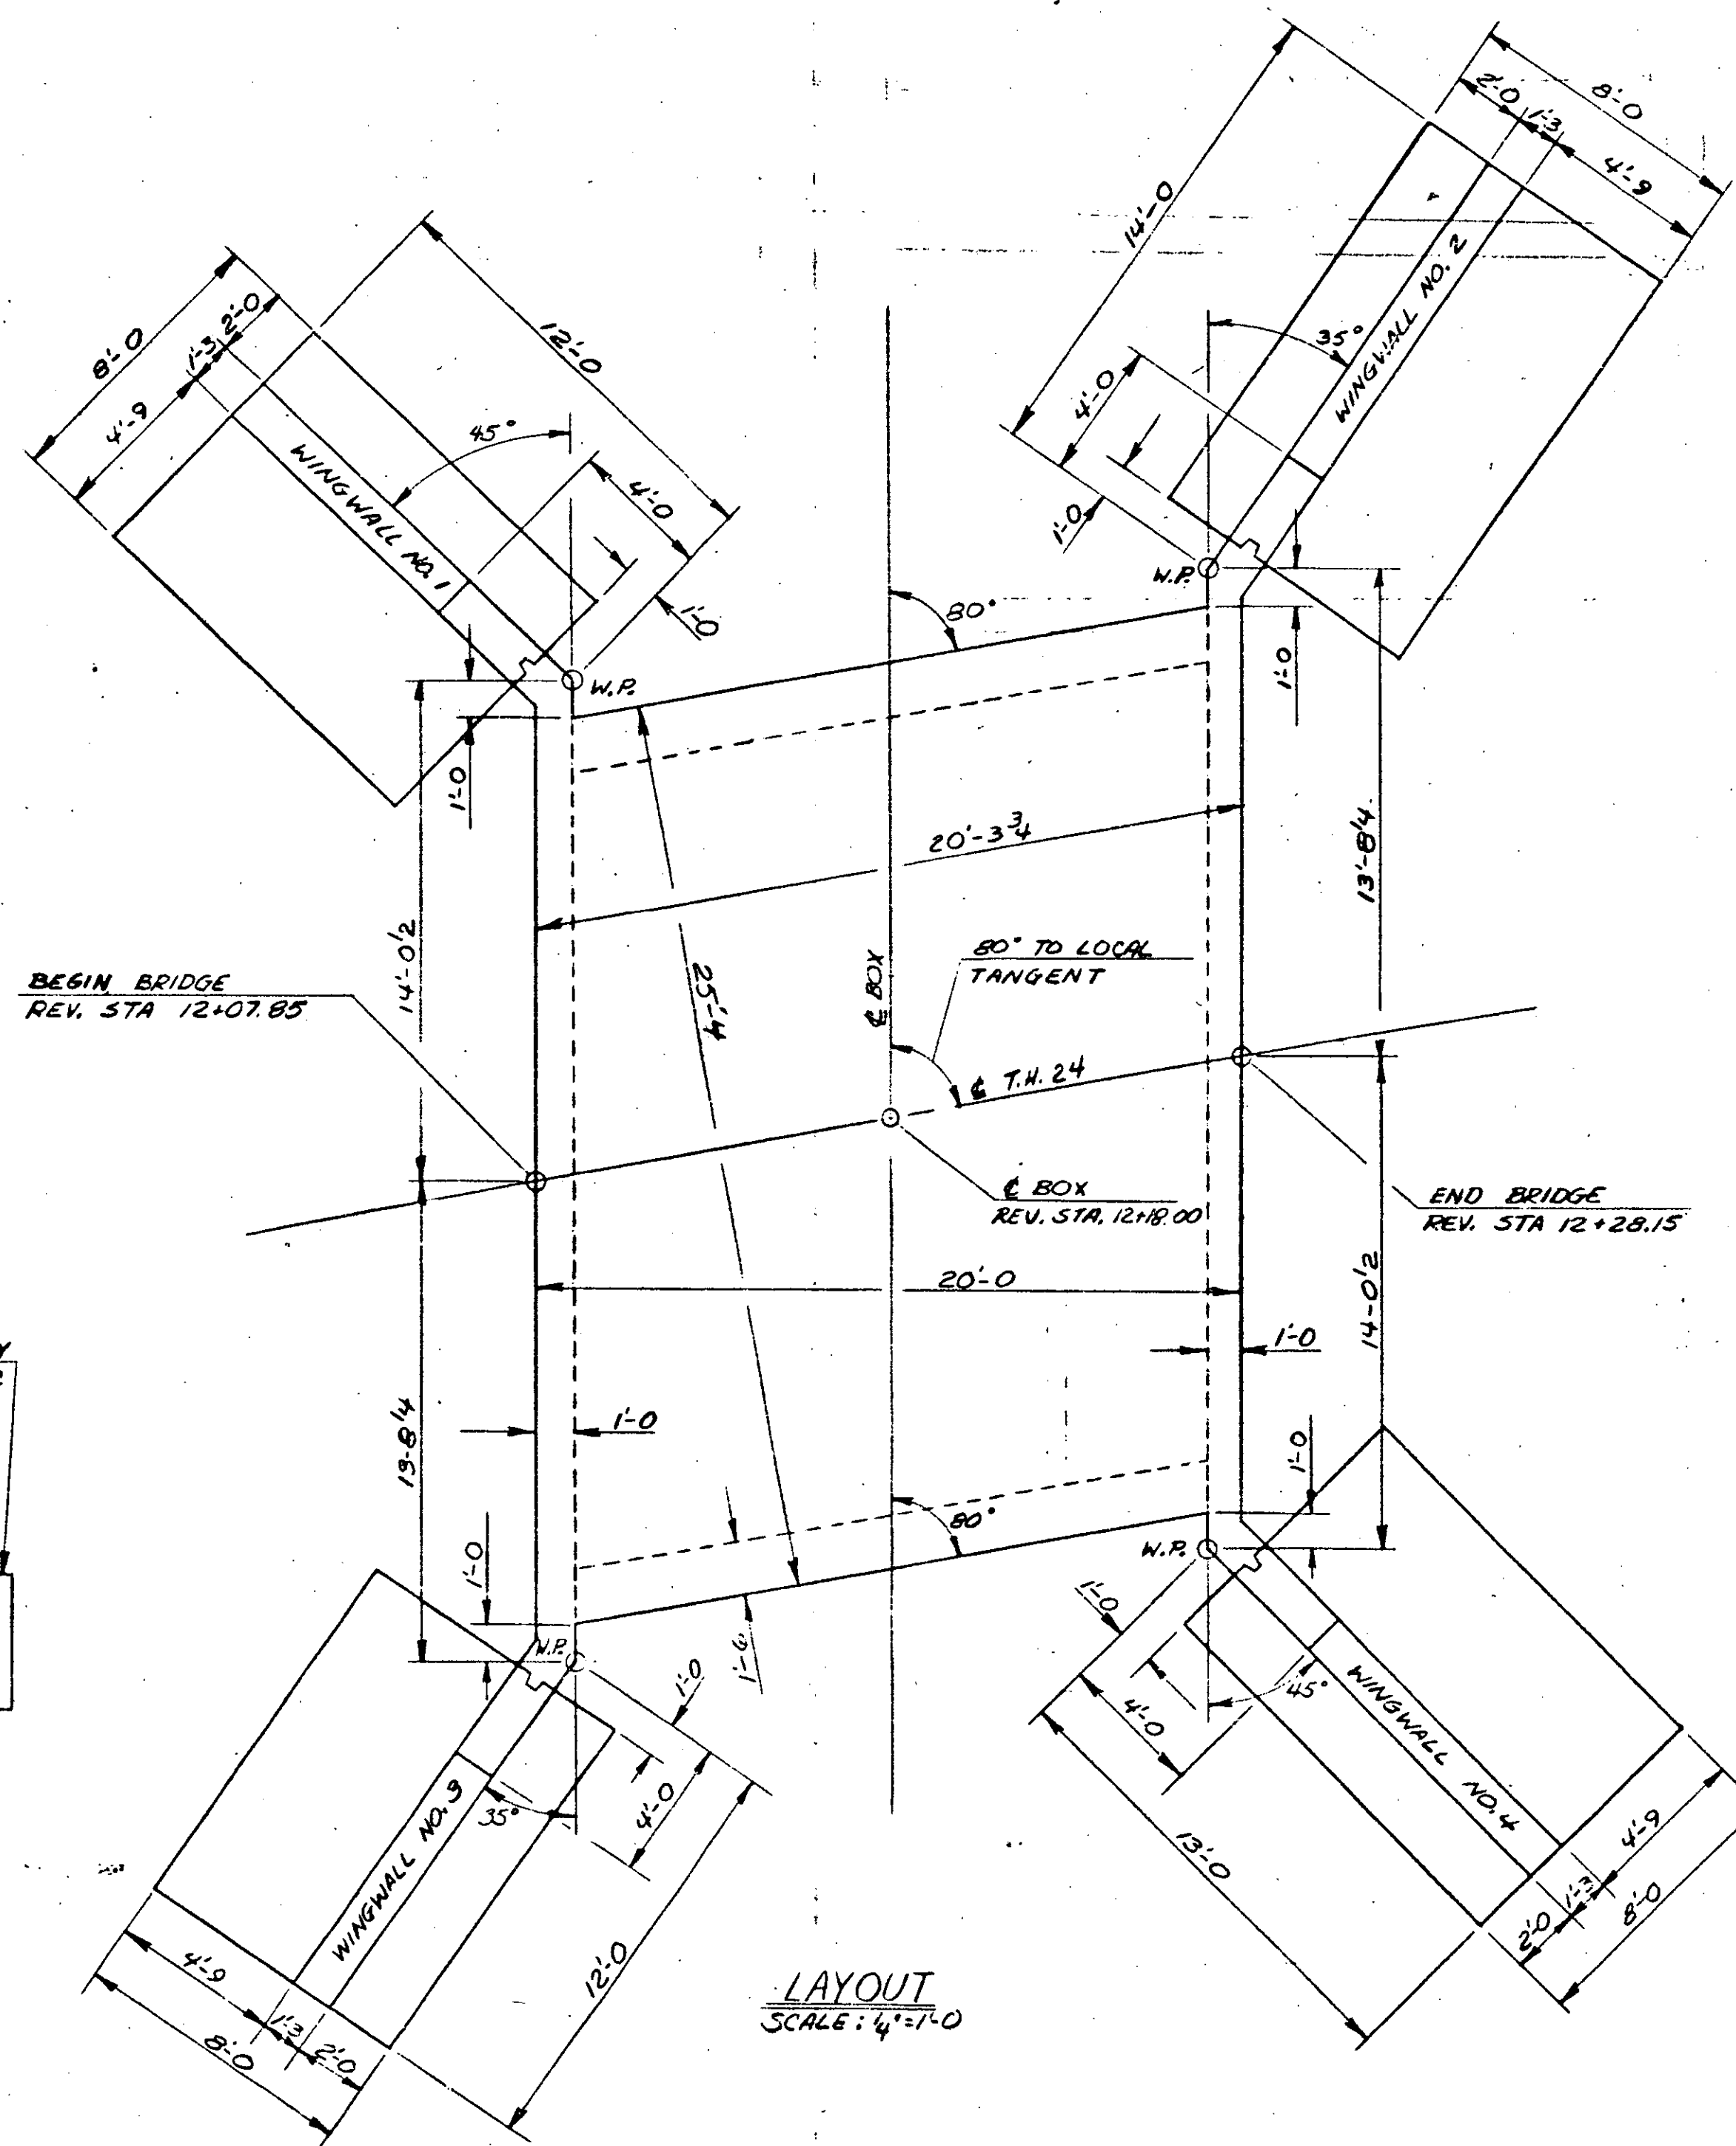

|   |           |                                       |
|---|-----------|---------------------------------------|
| <h1 style="text-align: center;">STATE OF VERMONT</h1> <h2 style="text-align: center;">AGENCY OF TRANSPORTATION</h2> |           |                                       |
| TOWN OF<br><i>CHESTER</i>                                                                                           |           | Bridge No. <i>60</i>                  |
| HIGHWAY NO. <i>T.H. 24-CL. 3</i>                                                                                    |           | Log Sta.                              |
|   |           | Surv. Sta. <i>12+19</i>               |
| <i>T.H. 24 OVER BROOK</i>                                                                                           |           |                                       |
| <i>PLAN &amp; ELEVATION</i>                                                                                         |           |                                       |
| Designed by <i>W. TUFKIN</i>                                                                                        |           | Drawn by <i>G. SCHLLEY, W. JARVIS</i> |
| Checked by   |           | Bridge Design Supervisor              |
| <i>D. WILLEY</i> date <i>7-83</i>                                                                                   |           | <i>R.L. Ootley</i> date <i>9-83</i>   |
| PROJECT   |           | PROJECT NO.                           |
| <i>CHESTER</i>   |           | <i>BR. 1442 (P)</i>                   |
| Bridge Sheet No.   | Sheet     | of                                    |
|   | <i>23</i> | <i>32</i>                             |