



NOTE: POSITION NEW METER SOCKET, IF POSSIBLE TO ALLOW RECONNECTION OF EXISTING SERVICE ENTRANCE CABLE. IF CABLE CAN NOT BE RECONNECTED PROVIDE NEW SERVICE CABLE TO PANEL. VERIFY SIZE IN FIELD.

145 BERLIN ELECTRICAL

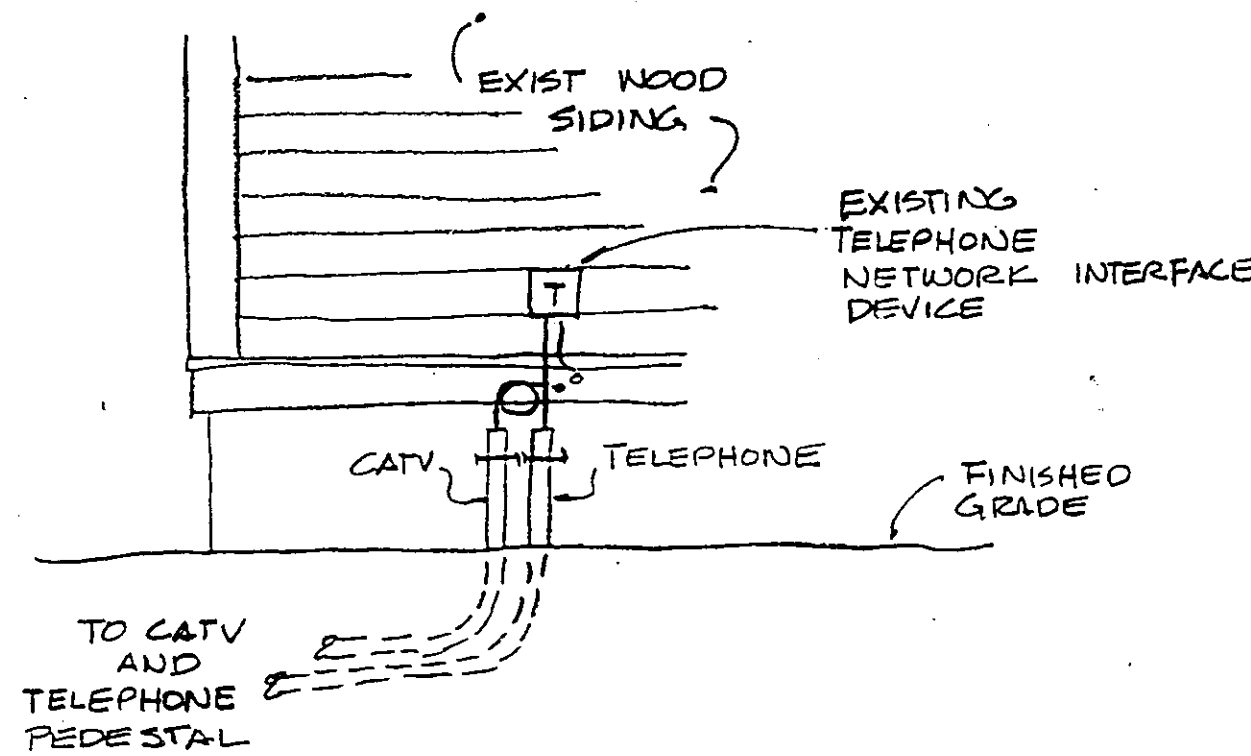


145 BERLIN CATV/TELEPHONE

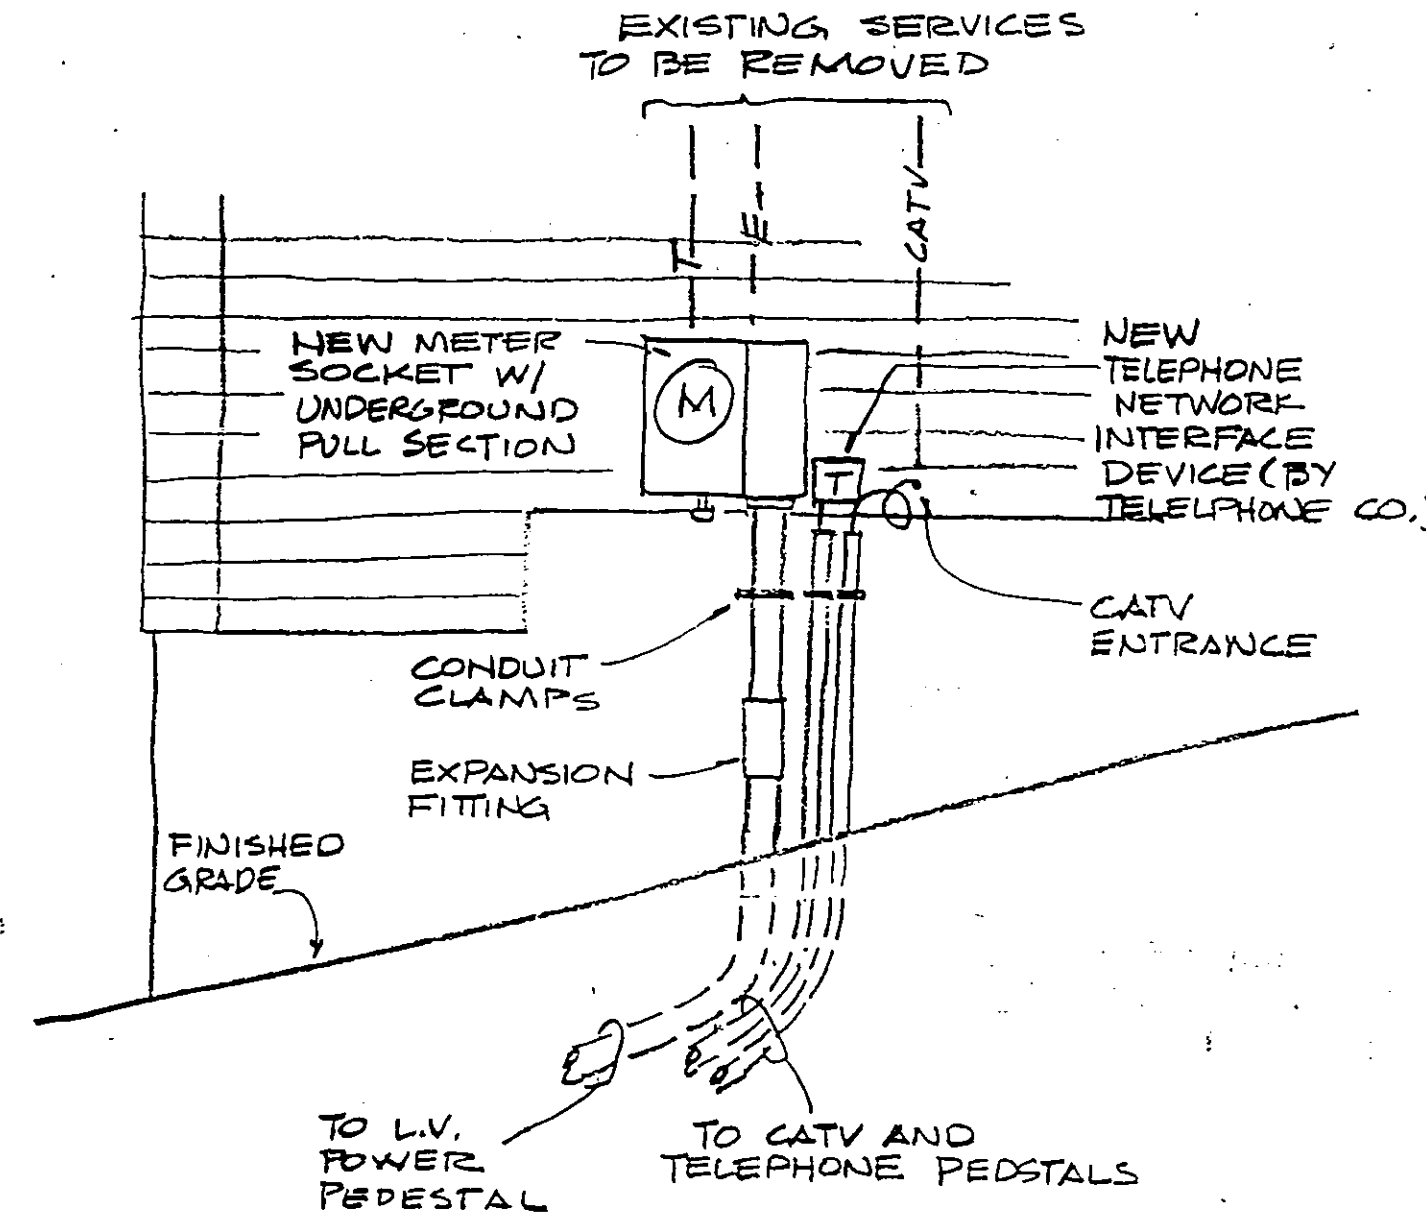


147 BERLIN - ELECT/CATV/TEL

NOTE: REMOVE EXISTING METER SOCKET, IF POSSIBLE ALLOW RECONNECTION OF EXISTING SERVICE ENTRANCE CABLE. IF CABLE CANNOT BE RECONNECTED, PROVIDE NEW SERVICE CABLE TO PANEL. VERIFY SIZE IN FIELD.

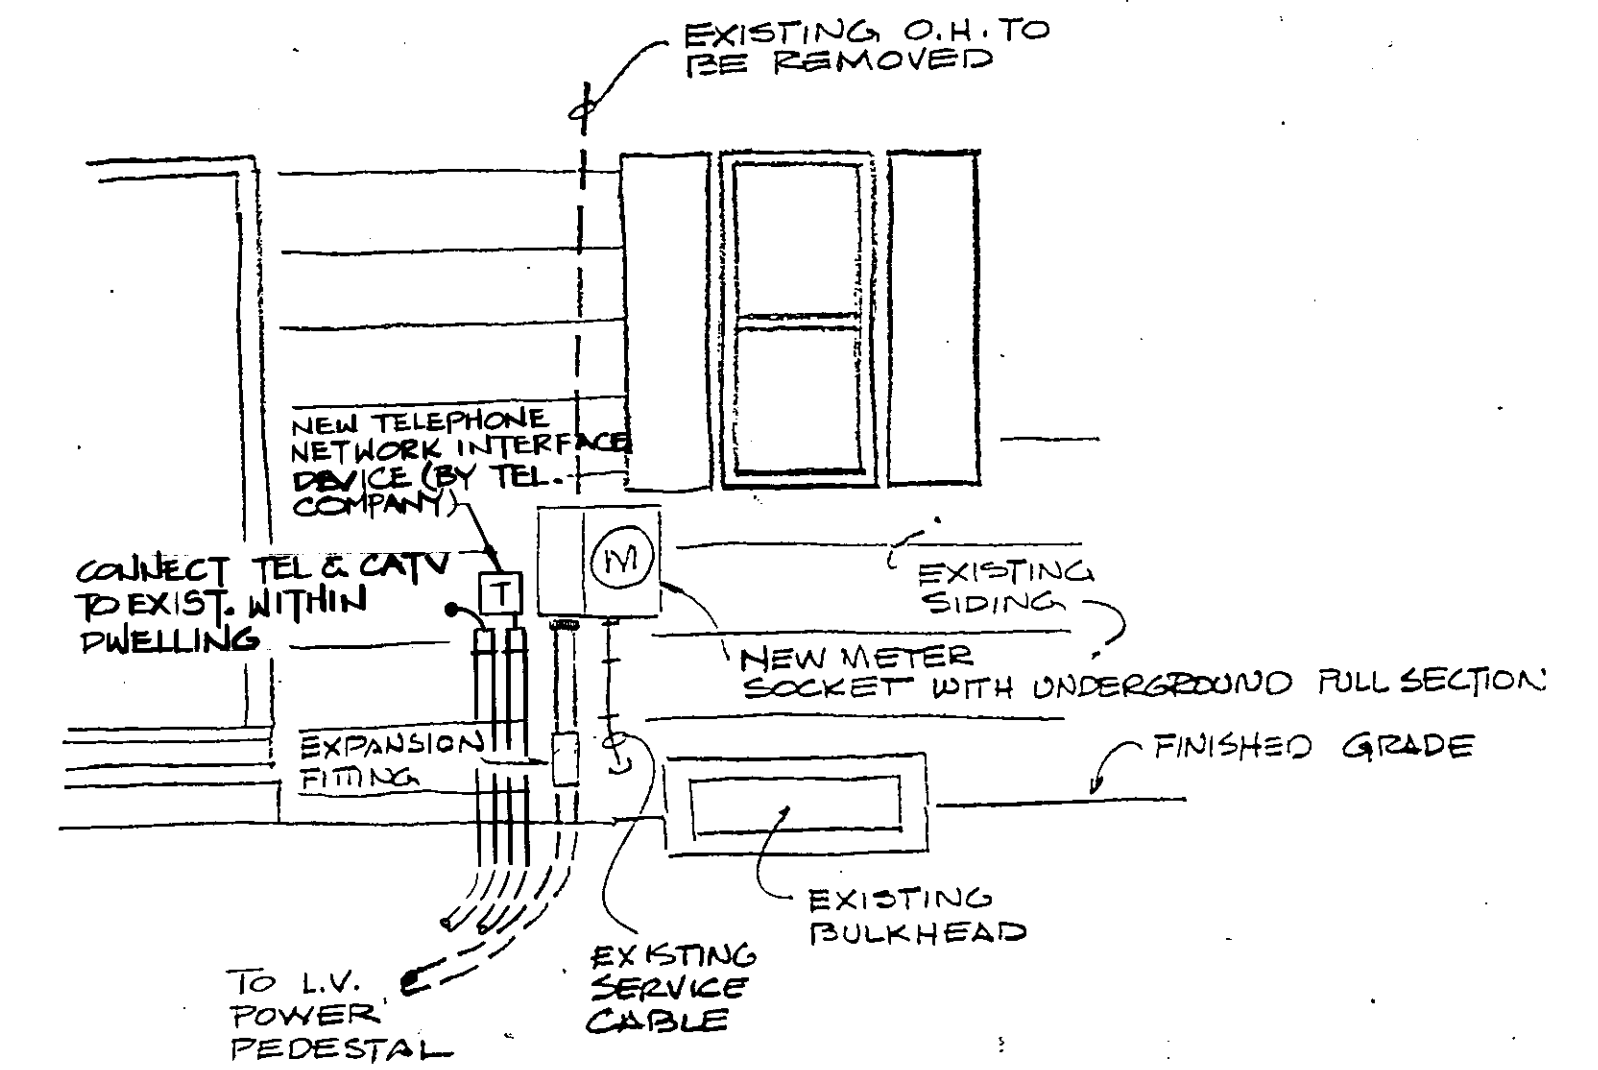


149 BERLIN - ELECT

NOTE: REMOVE EXISTING METER SOCKET, IF POSSIBLE ALLOW RECONNECTION OF EXISTING SERVICE ENTRANCE CABLE. IF CABLE CANNOT BE RECONNECTED, PROVIDE NEW SERVICE CABLE TO PANEL. VERIFY SIZE IN FIELD.

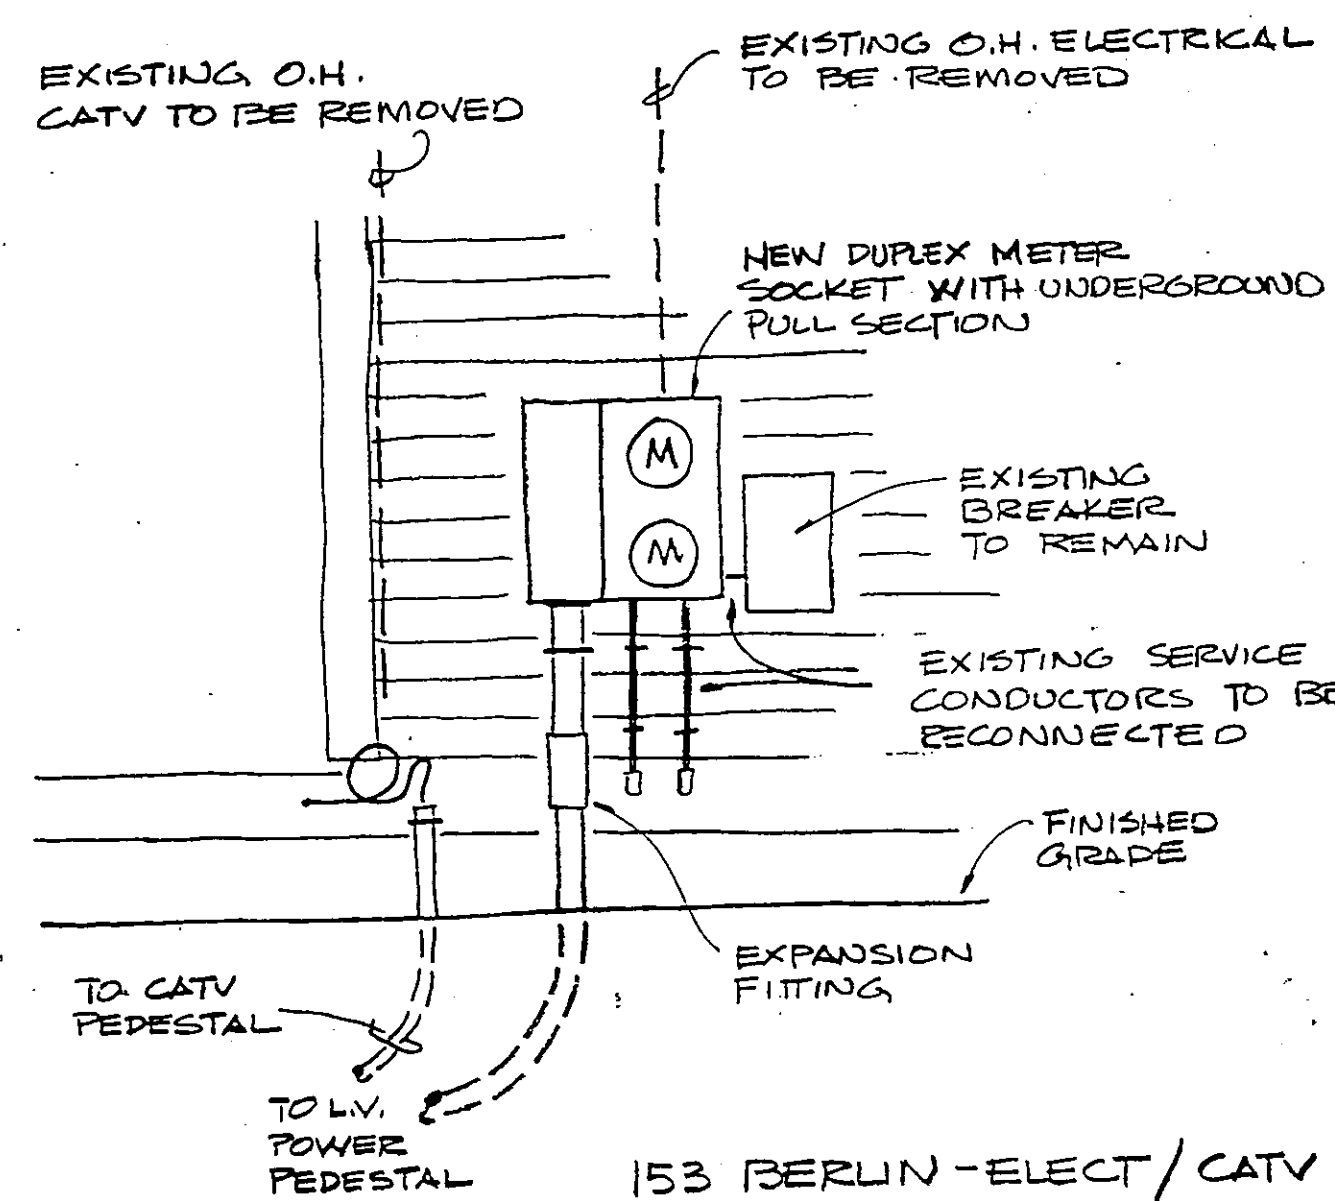


153 BERLIN - ELECT/CATV


NOTE: REMOVE EXISTING DUPLEX METER SOCKET RECONNECT EXISTING SERVICE CABLE

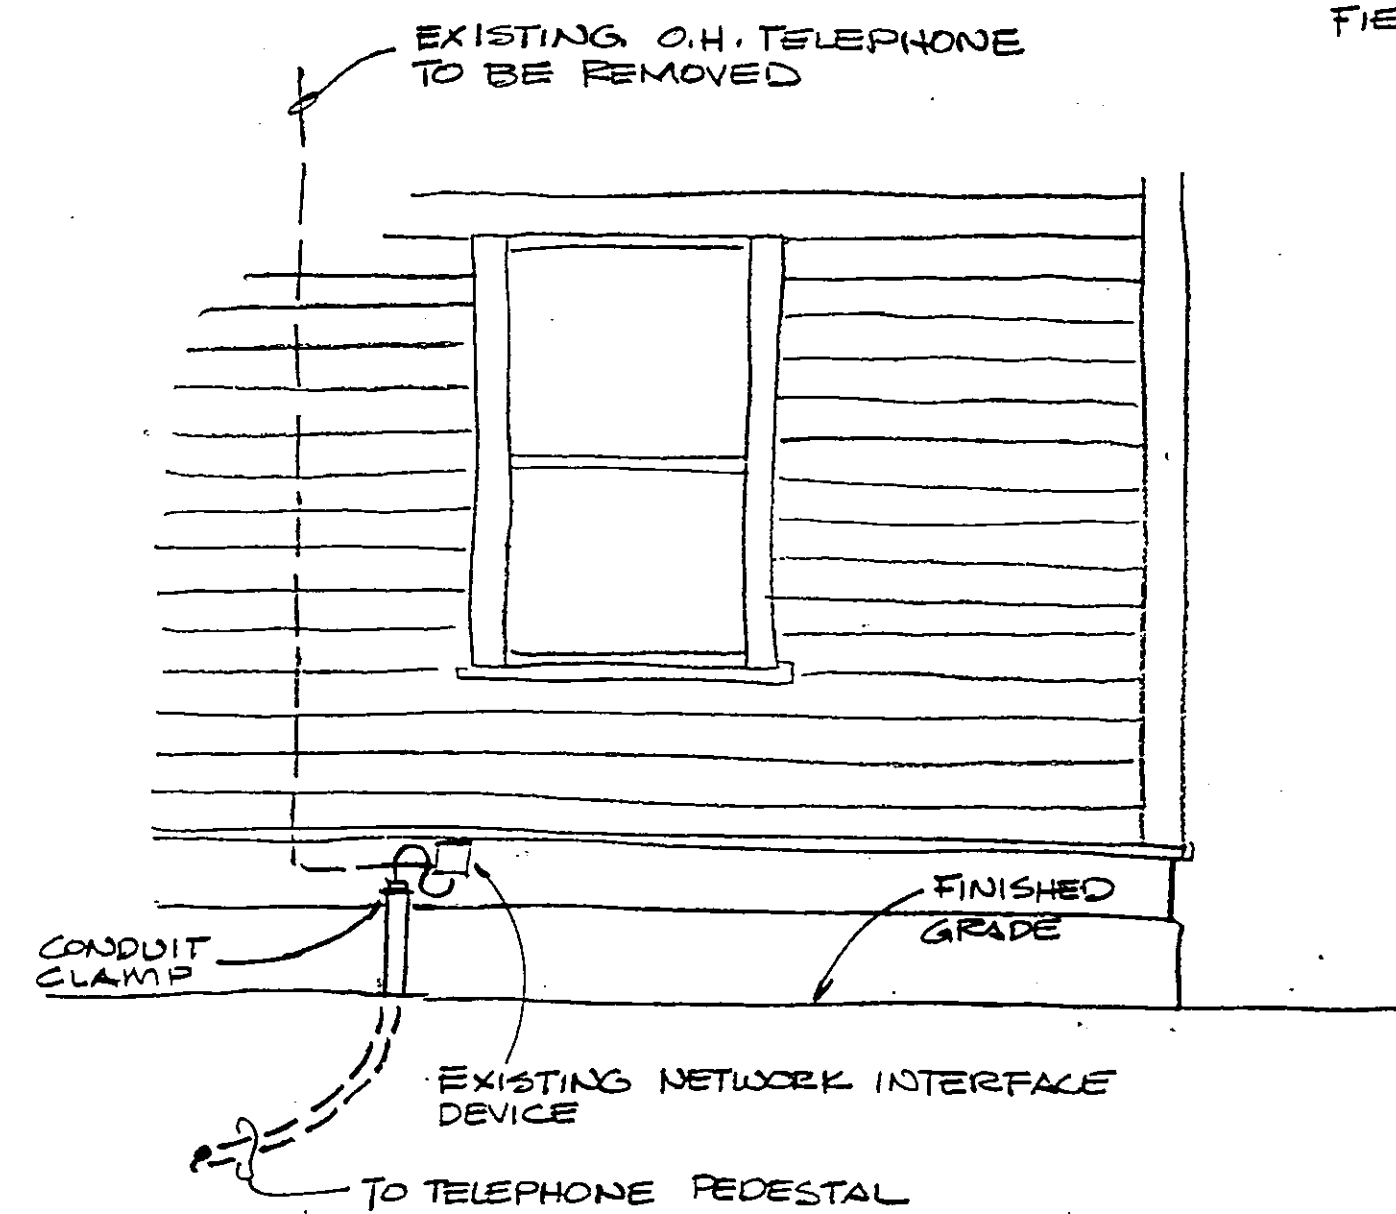

153 BERLIN - TELEPHONE

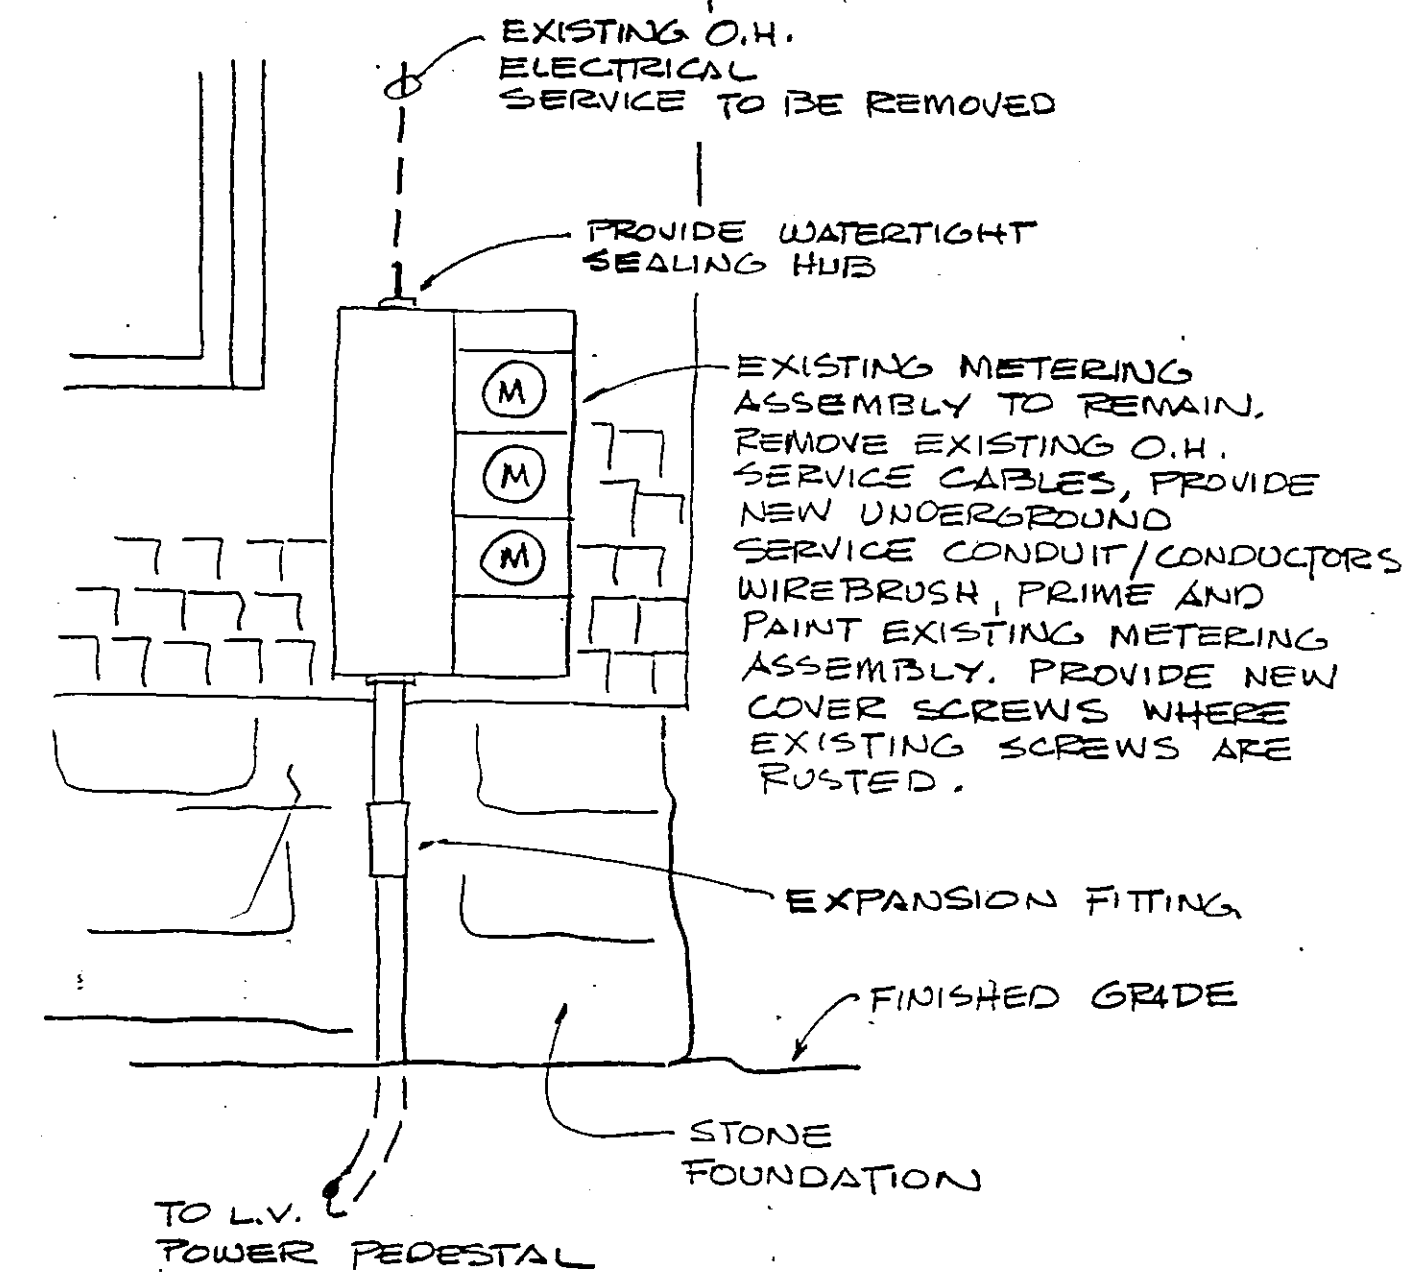

155 BERLIN - ELECTRICAL

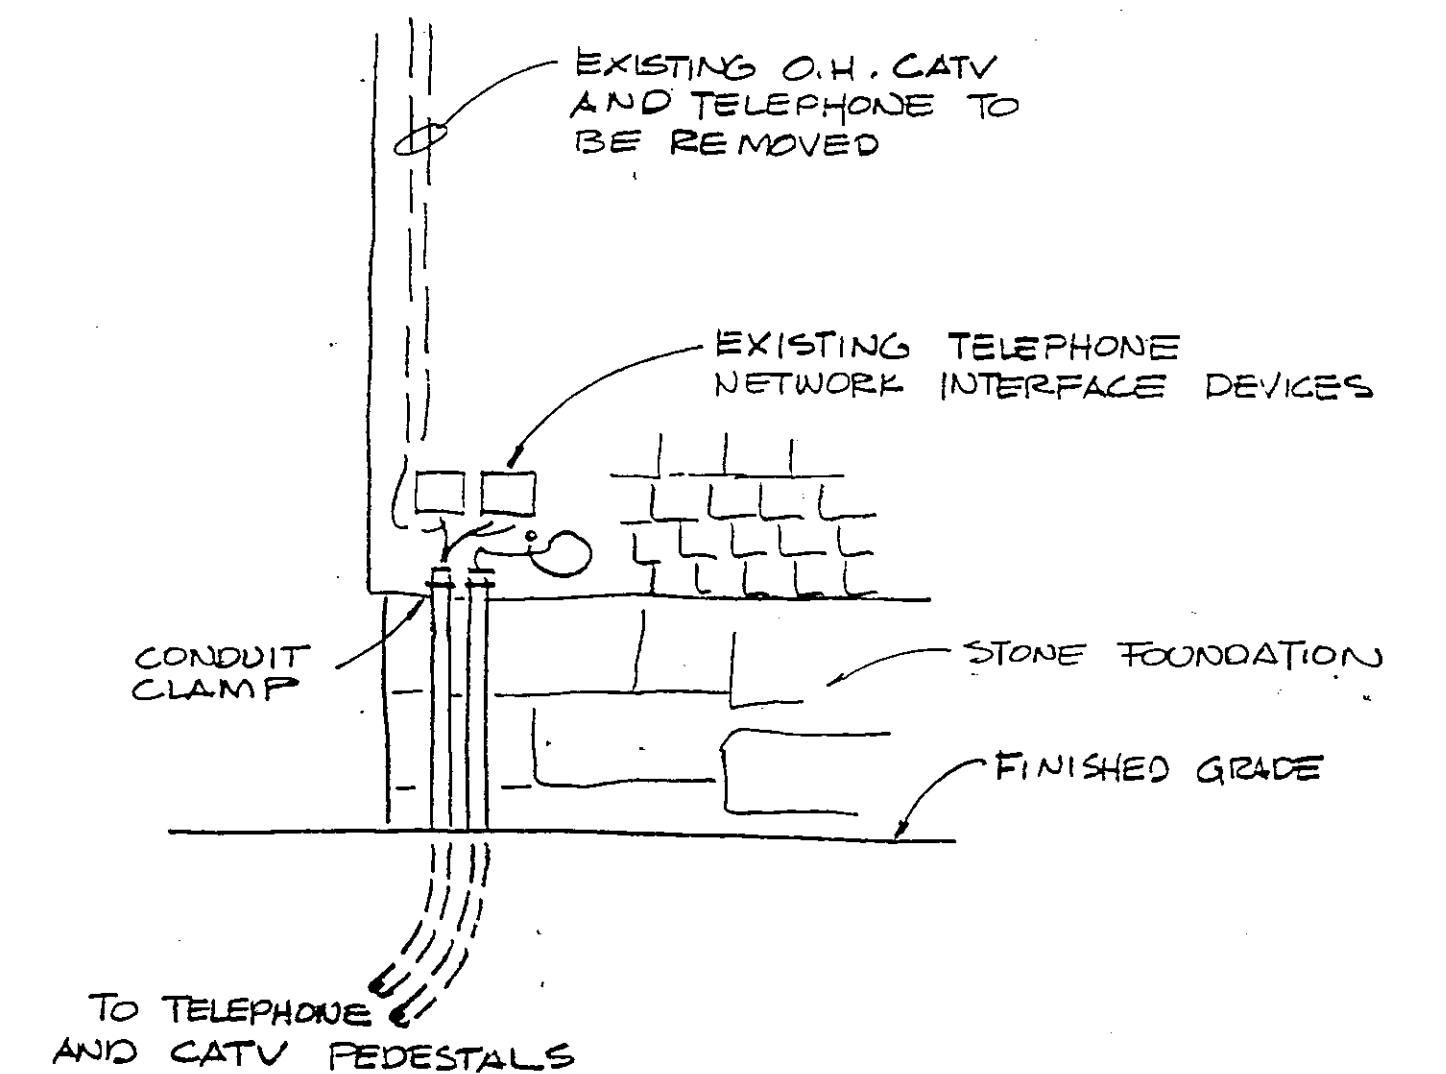

155 BERLIN - CATV/TEL

CITY OF MONTPELIER
BERLIN STREET RESTORATION PROJECT
HOUSE CONNECTION DETAILS

MONTPELIER, VERMONT

 D.H. Precision Park No. Springfield, Vermont 05150 Inc.	Client No.	618040
	Proj. Manager	A. TUSCANY
	Proj. Designer	J. MYERS
	Drawn By	
	Checked By	
	Scale	NOT TO SCALE
Approved		SHEET 6 OF 7
Date	10 APR. 1992	D 618040-06

1	ADD SERVICES TO #149	JTM	6/15/92