


18+99 LT  
 Construct Walk (paved) (3' WIDE)  
 FROM STEPS TO PORCH.  
 3'-0" WIDE.  
 To Be Paid as Bit. Conc. Sidewalk

18+95 LT  
 END CONCRETE RETAINING WALL w/ METAL HAND RAIL

18+97.5 LT  
 Construct Concrete Stairway  
 w/ metal handrail

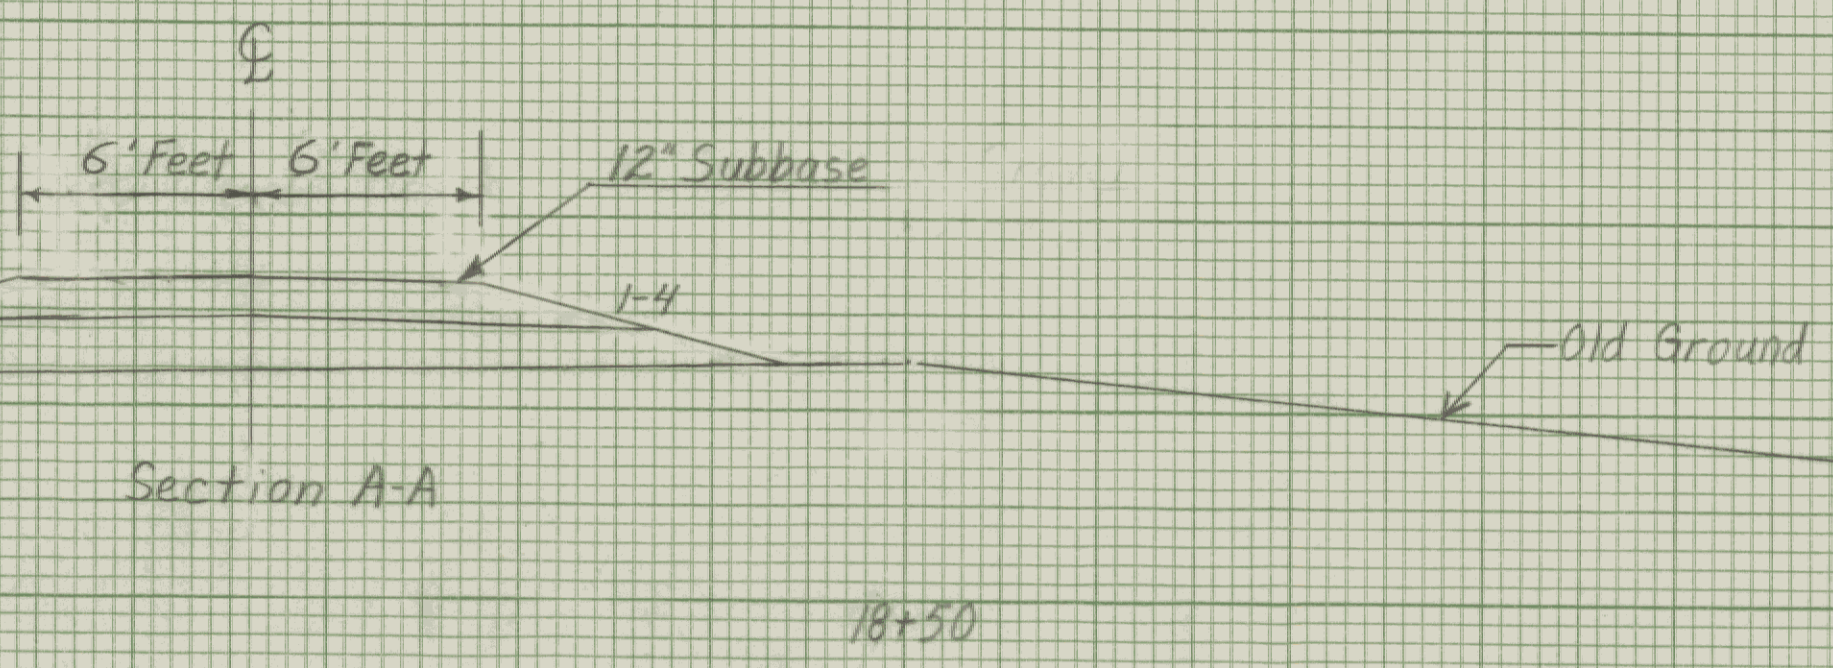

5+50 RT ~ Oct. Lane 18+94 RT.  
 New 42" x 44" CSP (1,109)


575

OCT. LANE 5+50 LT ~ 18+94 RT  
 New 18" x 74" PCCSP (.067) or CAAP (.060)  
 18+90 RT  
 End 6" x 190' Underdrain w/ E.B. @ 18+90 RT

18+84 RT  
 Construct Sidewalk Ramp  
 (Type 6)

18+76 RT ~ 19+09 RT  
 Remove Existing 15" CMP  
 18+80  
 8" P. (Remove)  
 N.G.P.  
 575

18+78 RT  
 Begin Vertical Granite Curb

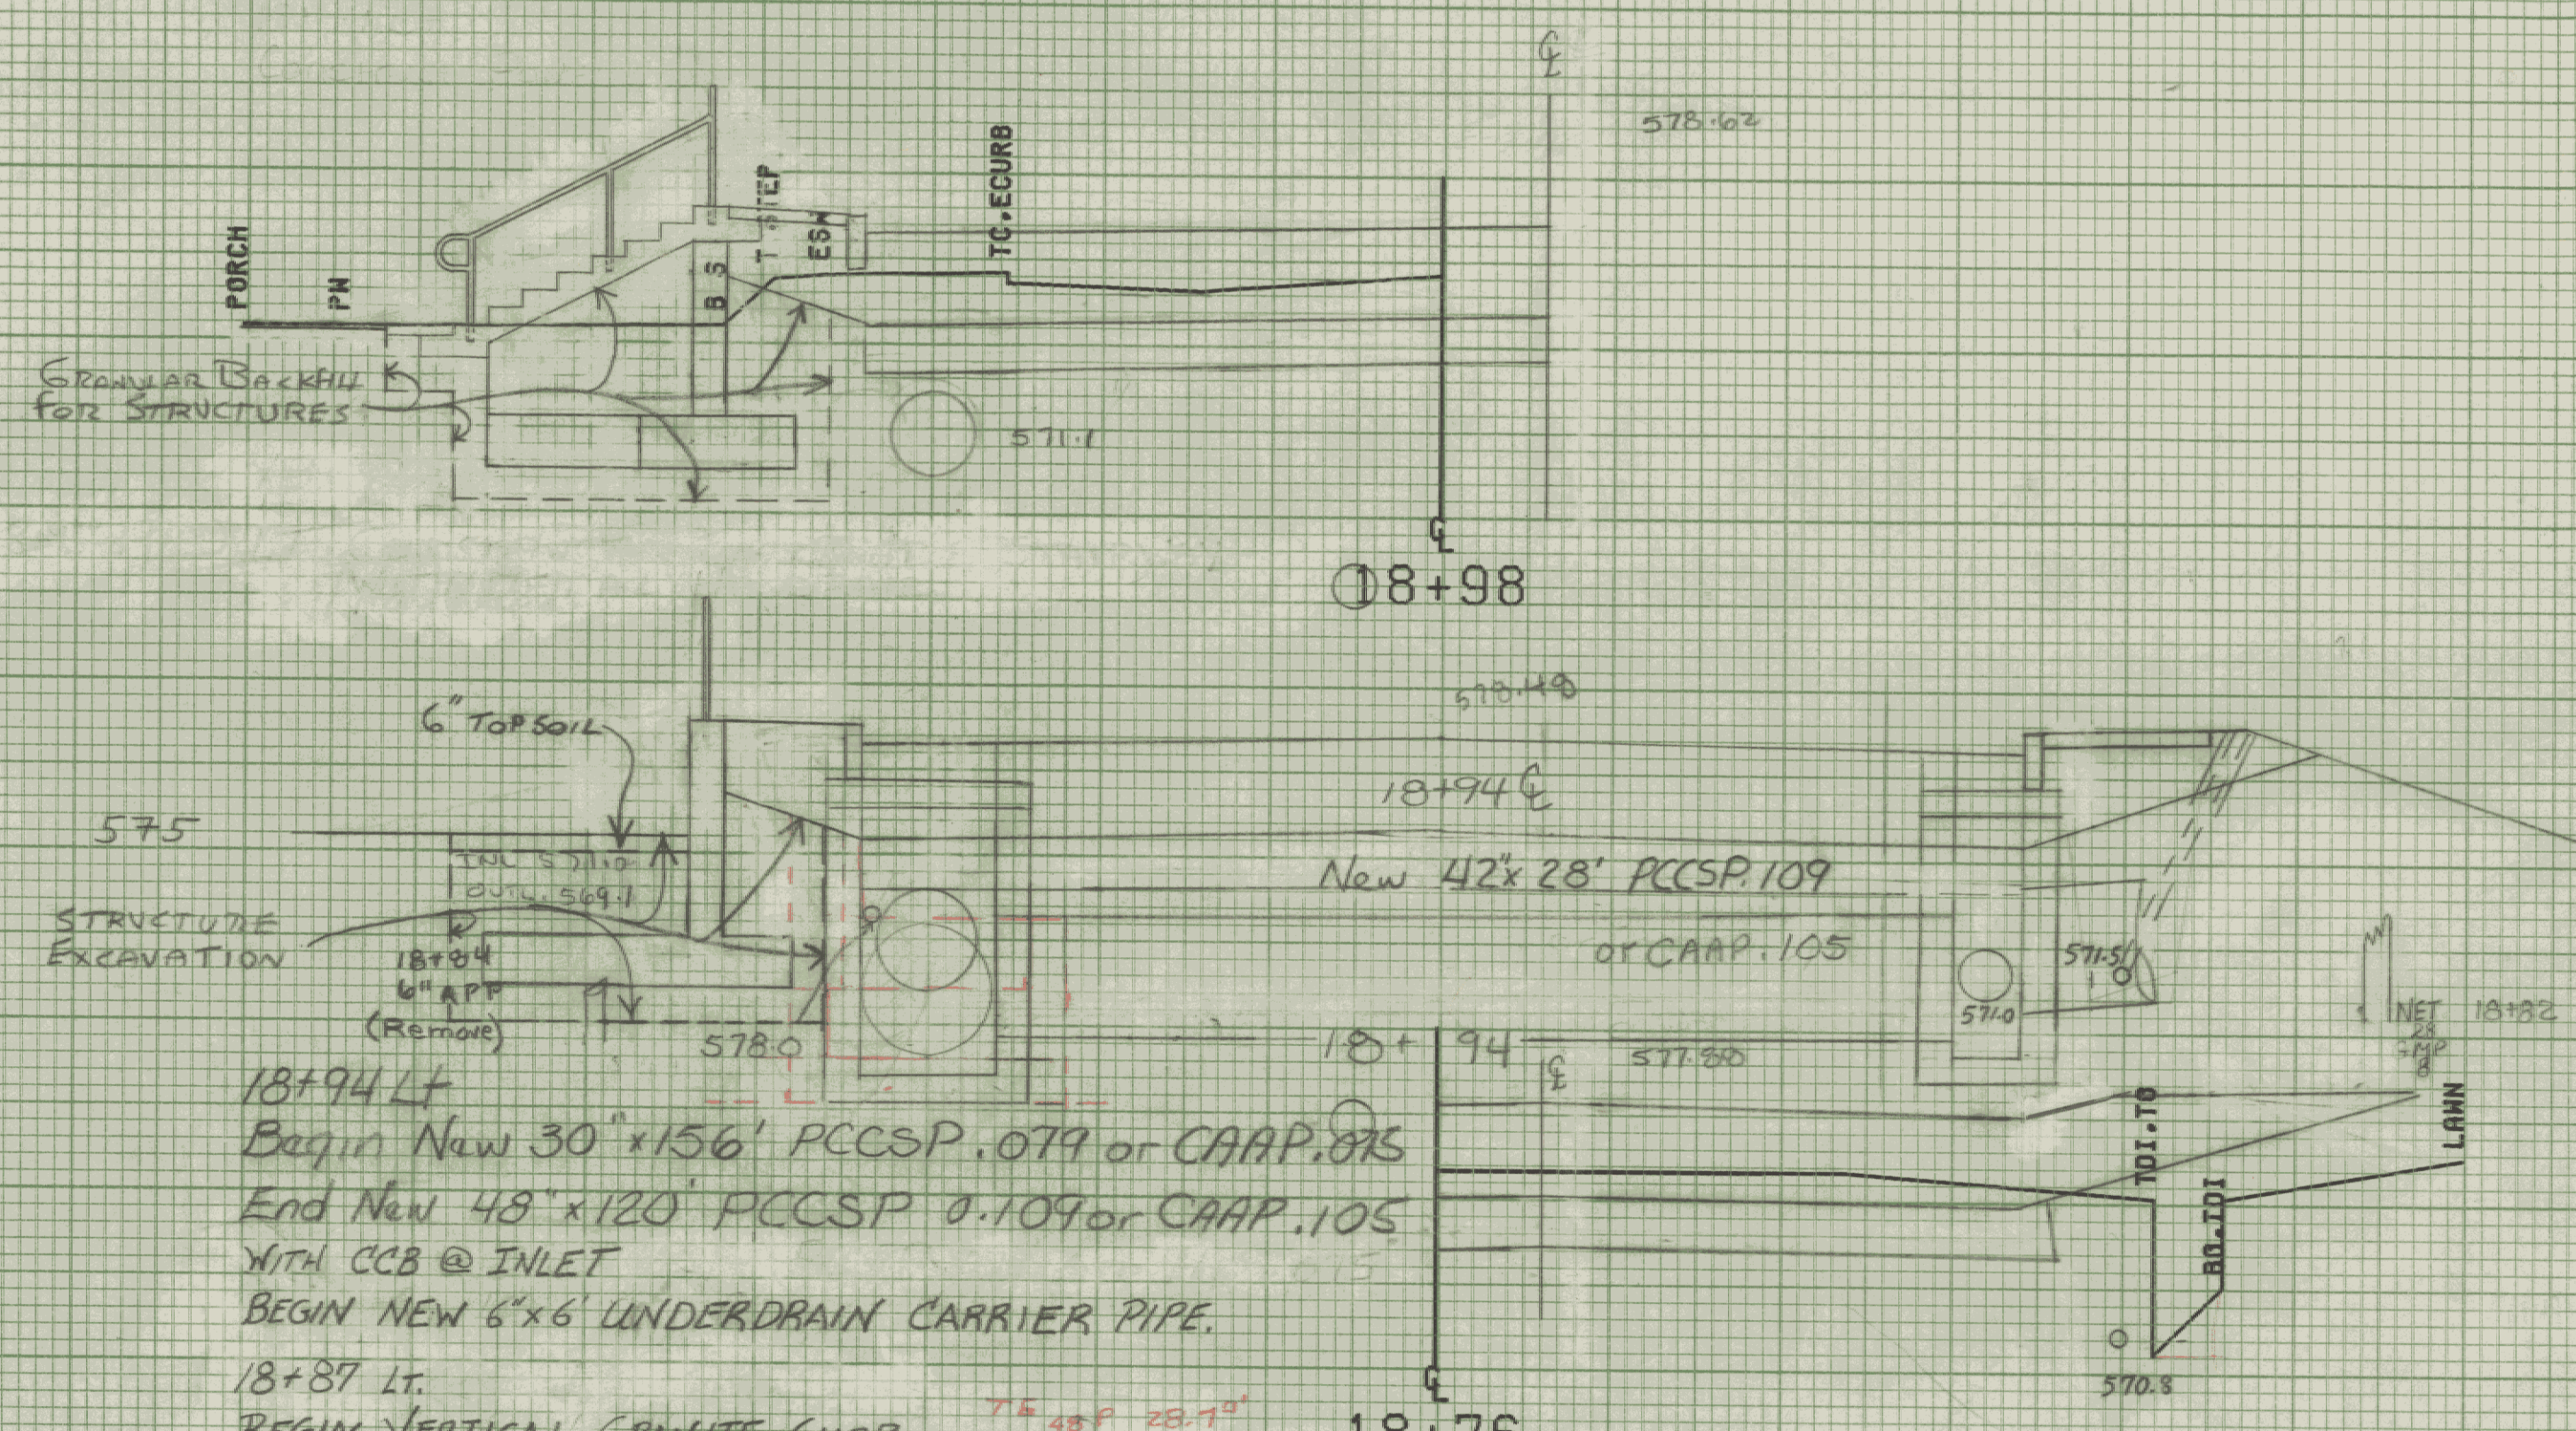

18+94 LT  
 Begin New 30" x 156' PCCSP .079 or CAAP.075  
 End New 48" x 120' PCCSP 0.109 or CAAP.105  
 WITH CCB @ INLET  
 BEGIN NEW 6" x 6" UNDERDRAIN CARRIER PIPE.

18+87 LT  
 BEGIN VERTICAL GRANITE CURB  
 75.48 P 22.74  
 76.01 53.58



18+84 LT  
 Construct Sidewalk Ramp  
 (Type 6)  
 76.30 P 11.45  
 18+54 LT ~ 18+76 RT  
 Remove Existing 15" CMP  
 and RCDE @ 18+76 RT

18+81 LT  
 End Vertical Granite Curb  
 18+75 LT  
 Begin Portland Cement Concrete  
 Sidewalk, 5" (3.5' wide)

6" APP  
 18+70  
 (Remove)

18+76

18+67

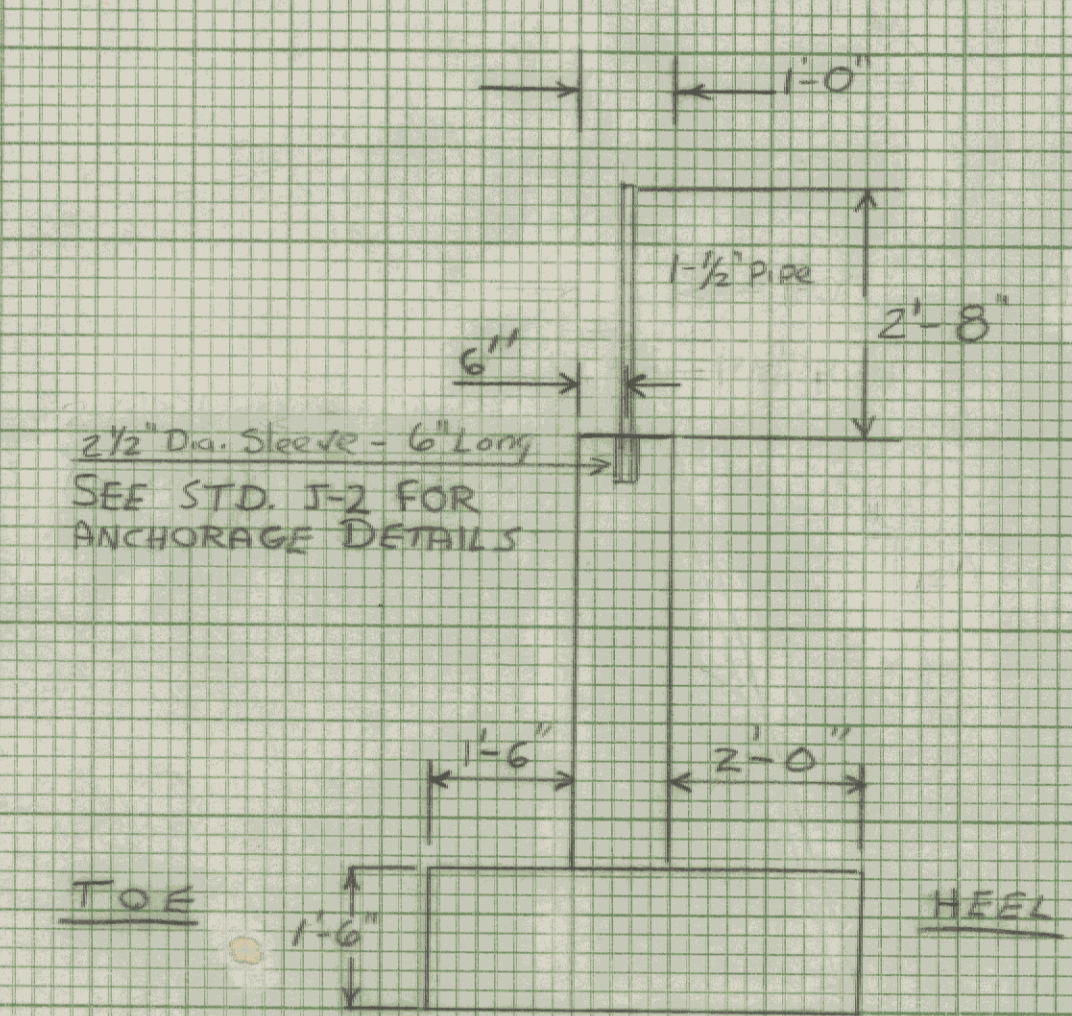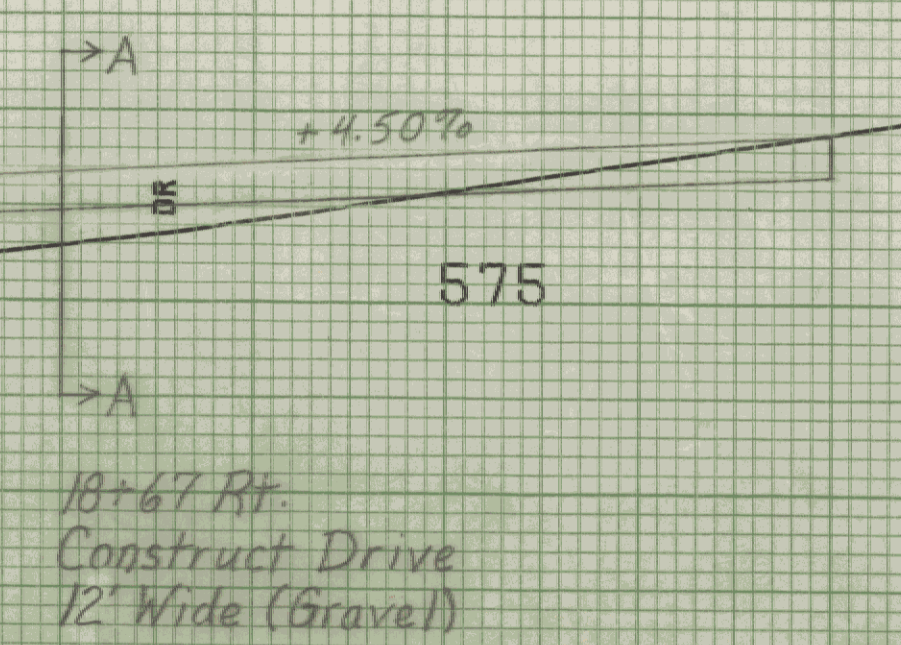

Retaining Wall Typical  
 Scale: 1" = 2'