


River St. Traverse
84+95 LT - 85+20 LT
Remove & Reset Guardrail

85+07 RT ~ 10+77 LT
New 48" x 136' PCCSP (.109) or
CAAP (.105) w/CCB
Remove Existing Manhole & Existing 36" CGMP

85+07 E
New 66" x 51" x 46' PCCSPA (.109) or
CAAP (.105) w/Stone Fill, Type IV @ Outlet
w/CCB @ Inlet
Remove Existing 36" CGMP

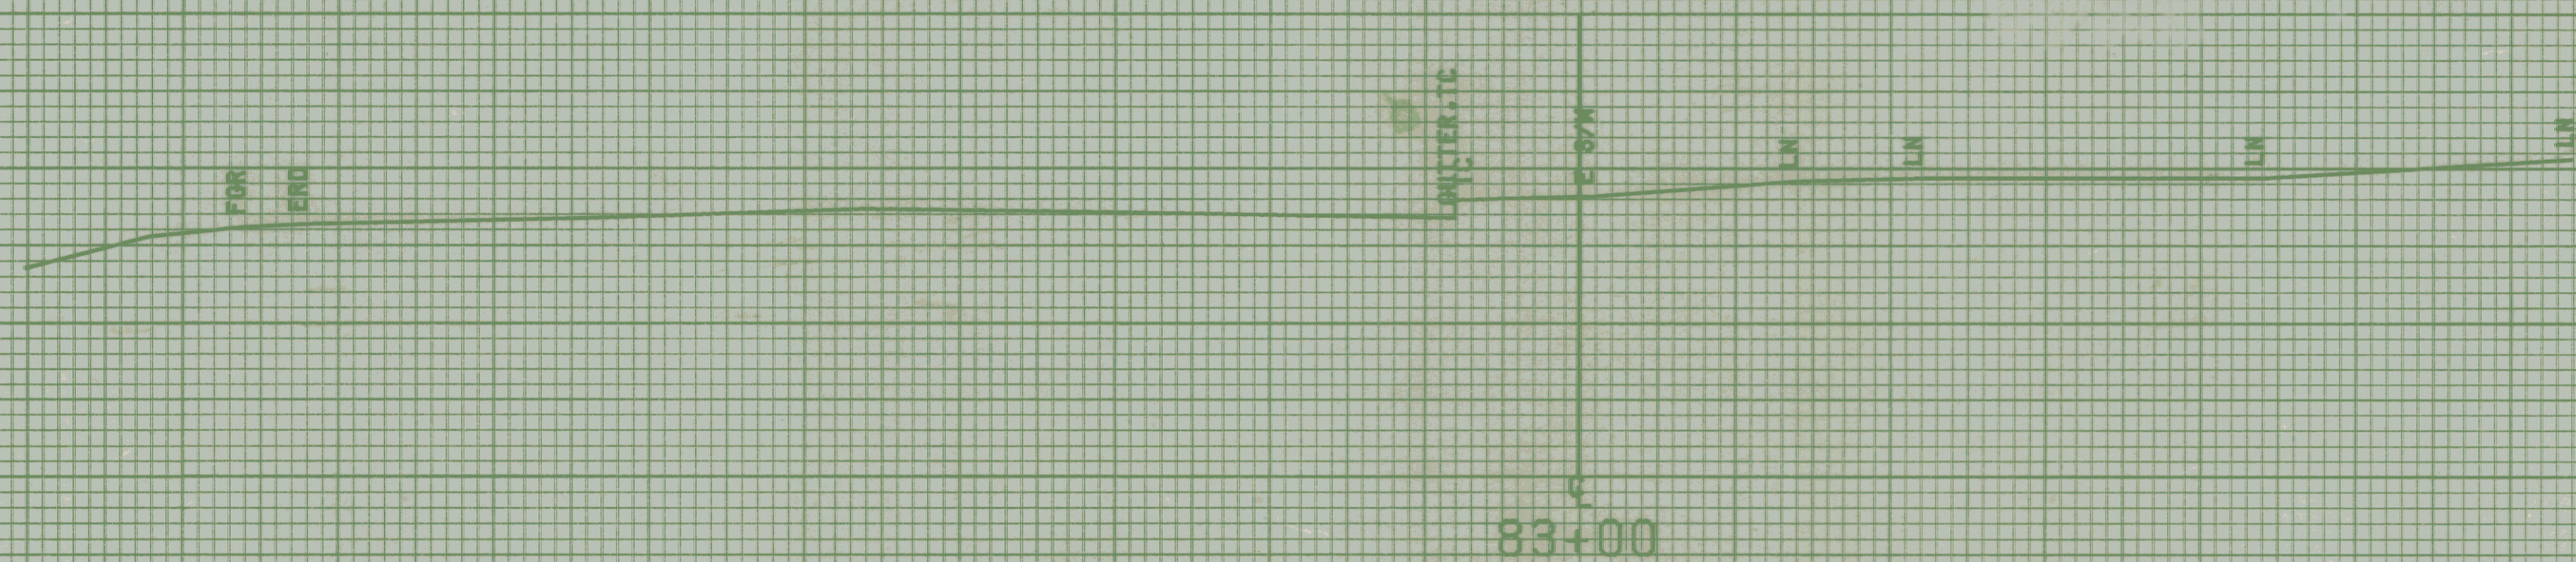

530

River St. Traverse

| | | | |
|--------------|--------------------------|---------|------------|
| FROM STA. | 83+00 | TO STA. | 83+00 |
| PROJECT NAME | MONTPELIER | | |
| NO. | M6400(7) | | |
| SURVEYED BY | KASTNER-MOREAU JUNE 1986 | | |
| SHEET | 251 | OF | 335 SHEETS |

SCALE 1" = 10 FEET