


TYPICAL SECTIONS U.S. 7

- 1 1/4" BITUMINOUS CONCRETE PAVEMENT (TYPE III ± 1/4")
 - 1 3/4" BITUMINOUS CONCRETE PAVEMENT (TYPE II ± 1/4")
 - 3 " BASE COURSE OF BITUMINOUS CONCRETE PAVEMENT (TYPE I ± 1/4")
 - 24" DENSE GRADED CRUSHED STONE
- EMULSIFIED ASPHALT, TO BE APPLIED AT THE RATE OF .015 GAL./SQ. YD. OR AS DIRECTED BY THE ENGINEER.

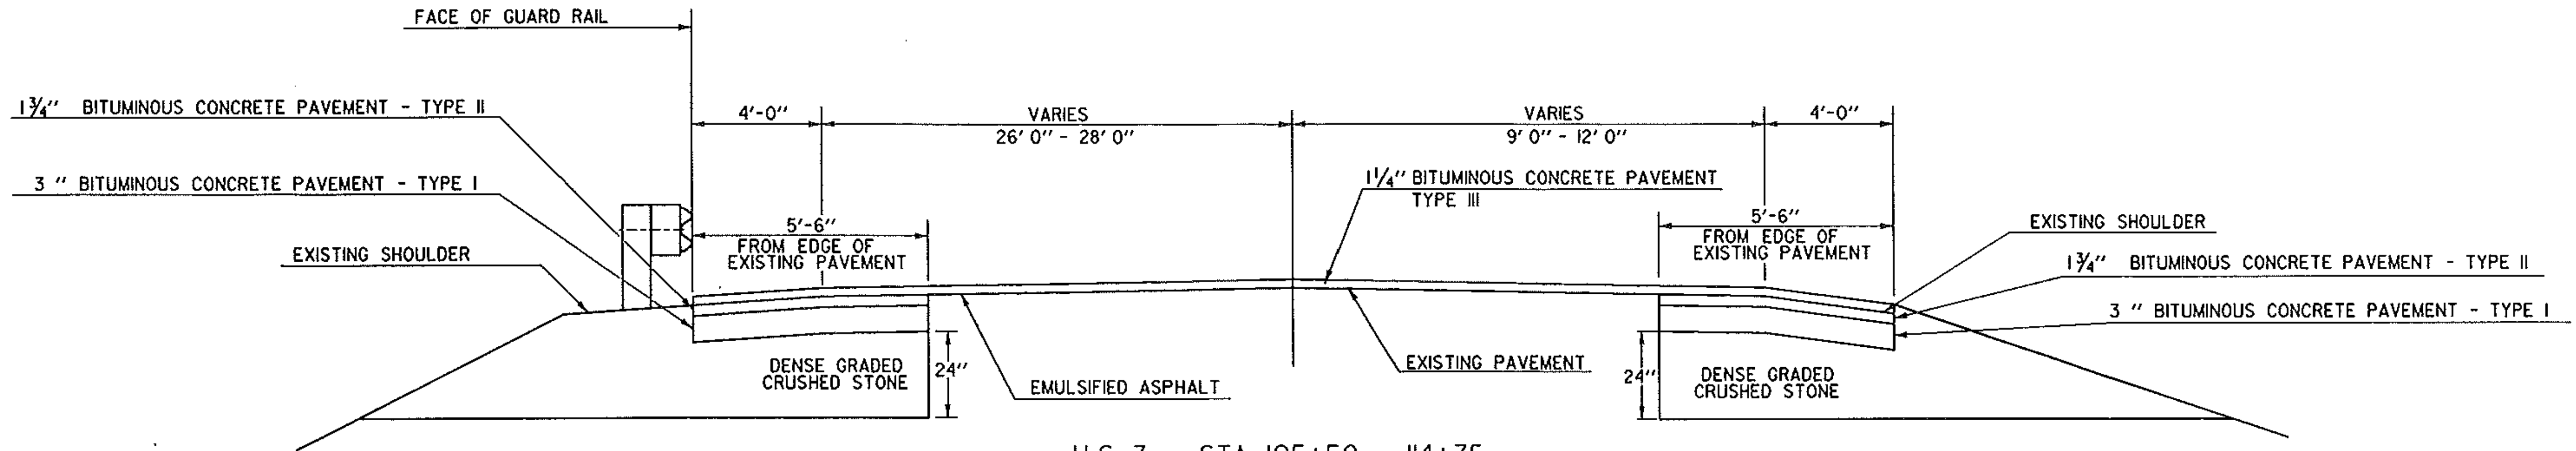


U.S. 7 STA 105+50 - 114+75

109+00 RT
BEGIN CONSTRUCTION

NOTE: FROM 105+50 LT TO 114+75 LT AND
109+00 RT TO 114+75 RT
PAVEMENT SHALL BE CUT OR SAWN, NOT RIPPED.
PAYMENT SHALL BE SUBSIDIARY TO COMMON EXCAVATION.

STEEL BEAM GUARDRAIL
TH #9 @ 8+50 RT TO U.S. 7 @ 113+98.5 LT

TWISTED END TERMINAL
U.S. 7 @ 113+73.5 LT - 113+98.5 LT

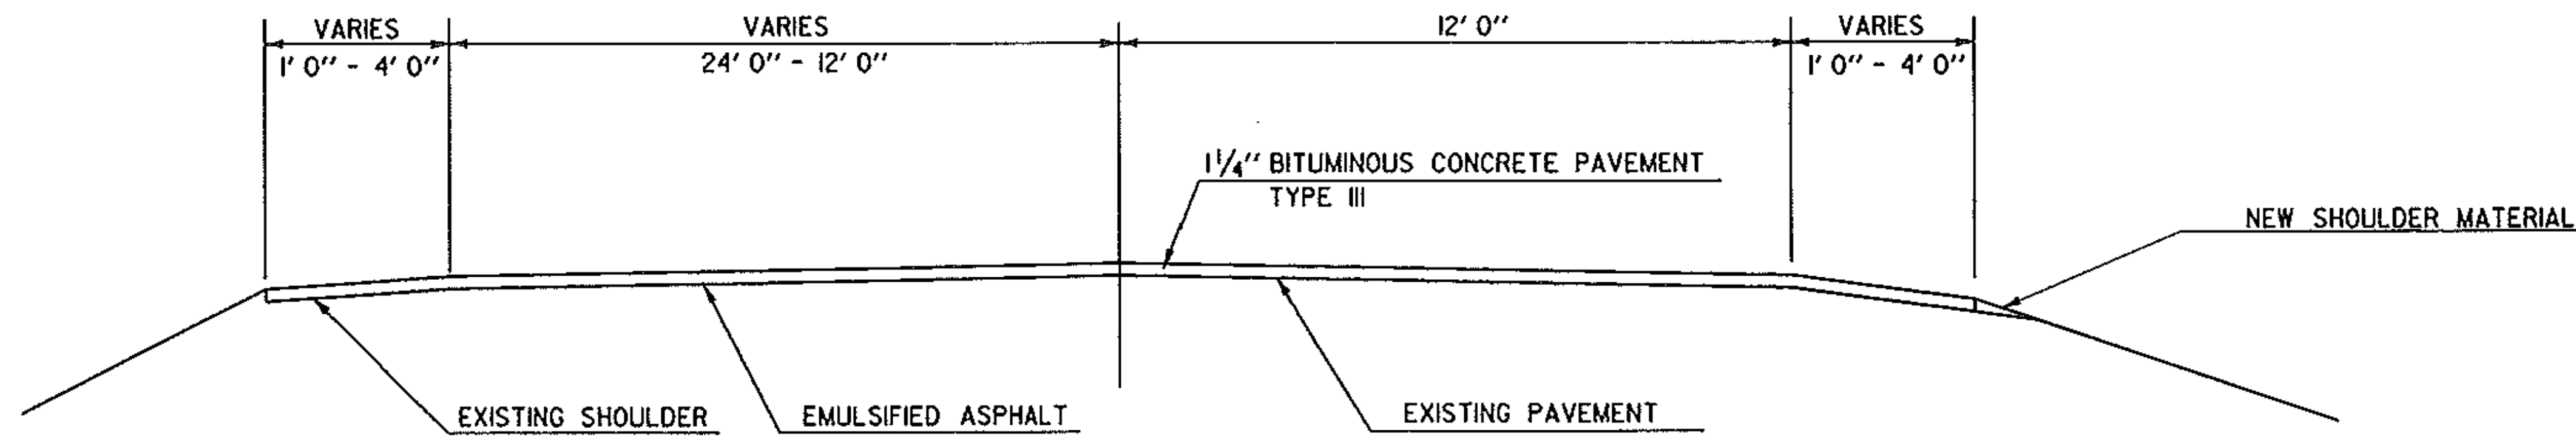

U.S. 7 STA 114+75 - 119+00

TUM
VERTICAL _____
HORIZONTAL _____

SURVEYED BY	BEYOR	DATE	10-87
DRAWN BY	HALE	DATE	10-87
SQUAD LEADER			
DESIGN FILE NO.	78E126	DATE PLOTTED	1-2-88
PROJ. NAME	COLCHESTER		
PROJ. NO.	RS 0285(5)		
SHEET	4	OF	93 SHEETS