

INDEX OF SHEETS

1	TITLE PAGE
2	TYPICAL SECTIONS
3	EARTHWORKS
4	QUANTITIES
5	DRAINAGE
6-14	PLAN-PROFILE SHEETS
15-24	CROSS-SECTIONS
25	A-6I SLOPES IN SOLID ROCK EXCAVATION 8-26-81 R
26	B-1 BANKING TABLES
27	B-5 SLOPE ROUNDING 12-6-71
28	D-2 HEADWALLS AND UNDERDRAIN 12-16-76 R
29	E-3 BRIDGE APPROACH CONSTRUCTION SIGNS 12-15-78 R
30	E-6 ON-PROJECT CONSTRUCTION SIGNS 12-15-78 R
31	E-7 BARRICADES 2-12-82 R
32	E-7A TYPE III BREAKAWAY BARRICADES 6-8-77 R
33	G-1D GUARD RAIL, STANDARD STEEL BEAM 12-16-80 R
34	G-4 WOOD MARKER POSTS 7-23-80 R
35	G-11 ANCHOR FOR STEEL BEAM GUARD RAIL 5-29-79 R

STATE OF VERMONT AGENCY OF TRANSPORTATION



PROPOSED IMPROVEMENT TOWN OF JERICHO COUNTY OF CHITTENDEN


TOWN HIGHWAY NO. 2 CLASS II

BEGINNING AT THE INTERSECTION OF TOWN HIGHWAY NO. 1 AND TOWN HIGHWAY NO. 2 AND EXTENDING EASTERLY ALONG TOWN HIGHWAY NO. 2 FOR A DISTANCE OF APPROXIMATELY 0.795 MILES (4,200 FEET).

LENGTH OF ROADWAY 4,120 FEET
LENGTH OF BRIDGE 80 FEET

LENGTH OF PROJECT 4,200 FEET
LENGTH OF R.O.W. PROJECT 4,200 FEET


WORK TO BE PERFORMED UNDER THIS PROJECT INCLUDES GRADING, DRAINAGE, SUBBASE AND PAVEMENT

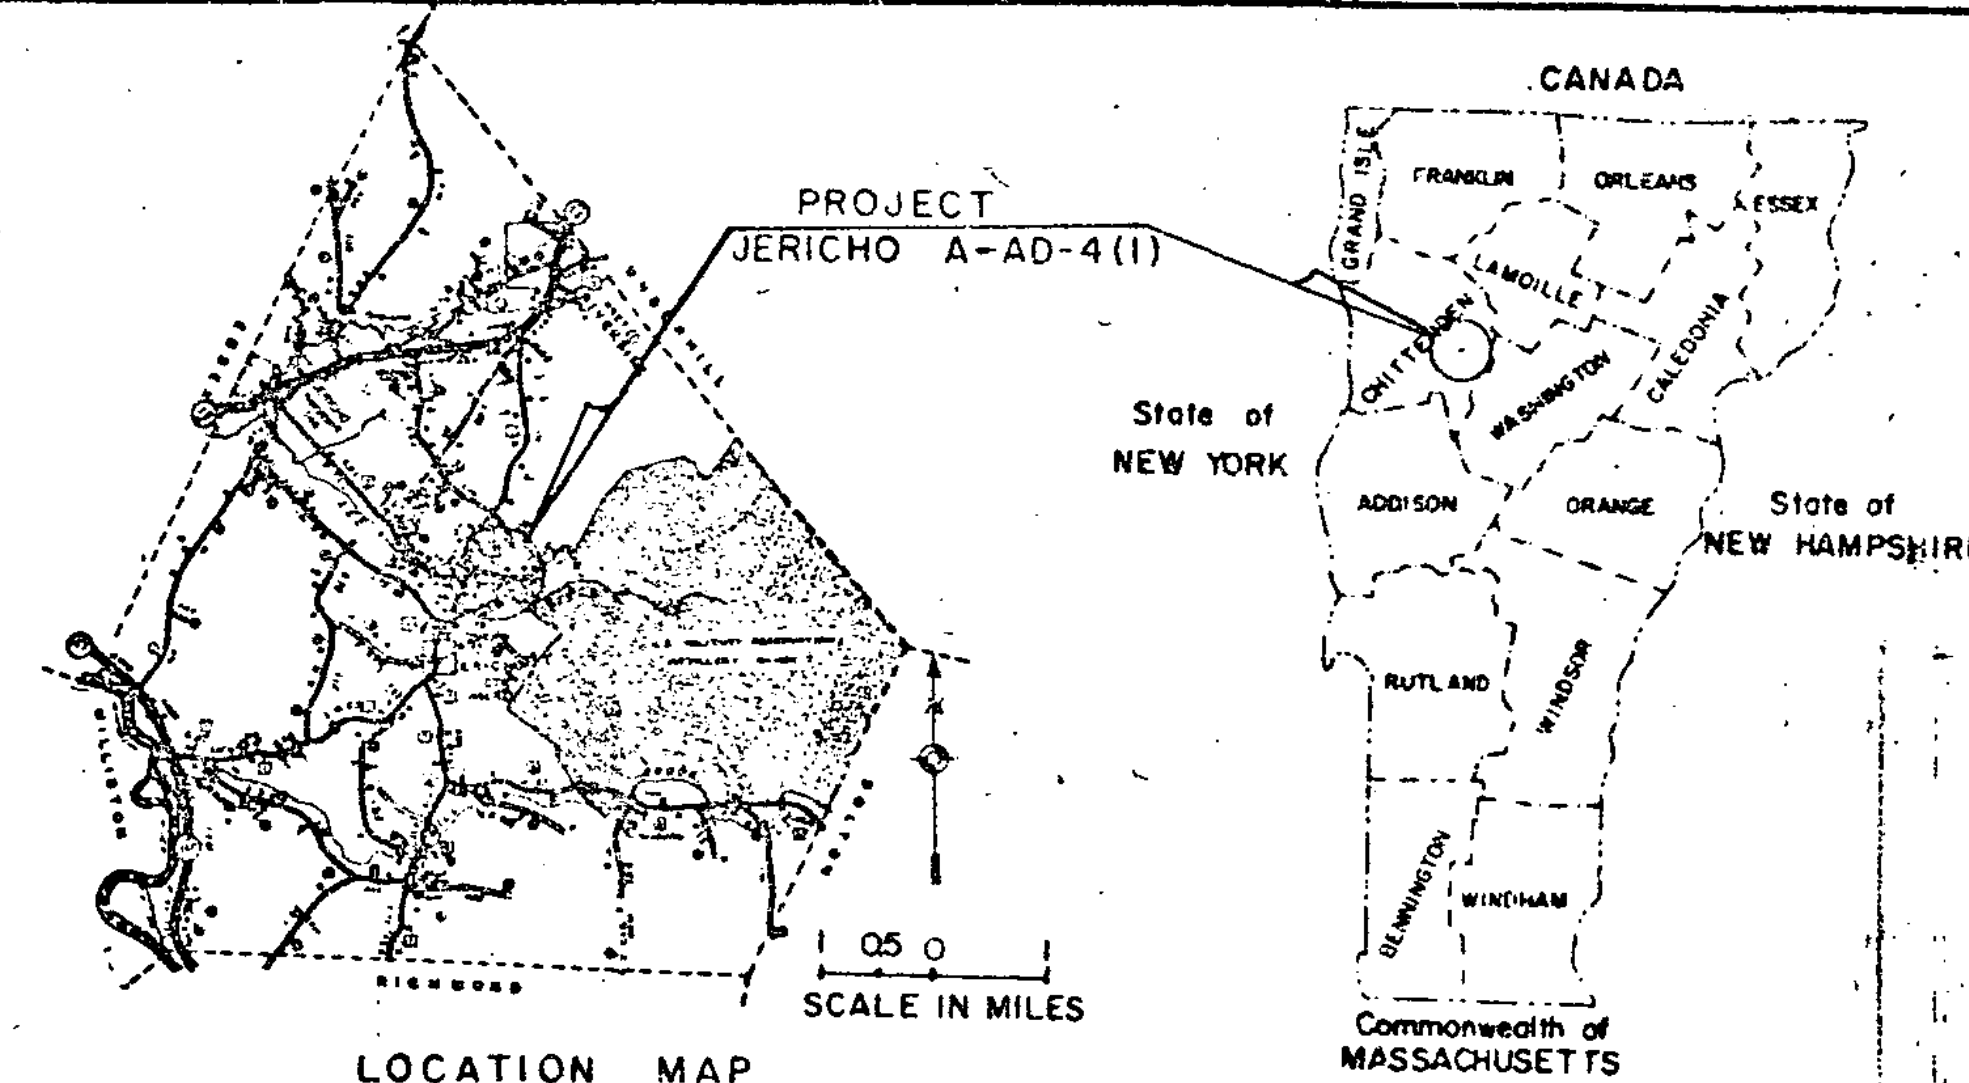

11-21 ROW Information Sheets

R.O.W. PLANS

**THIS SHEET TO BE USED
FOR ROW INFORMATION ONLY**

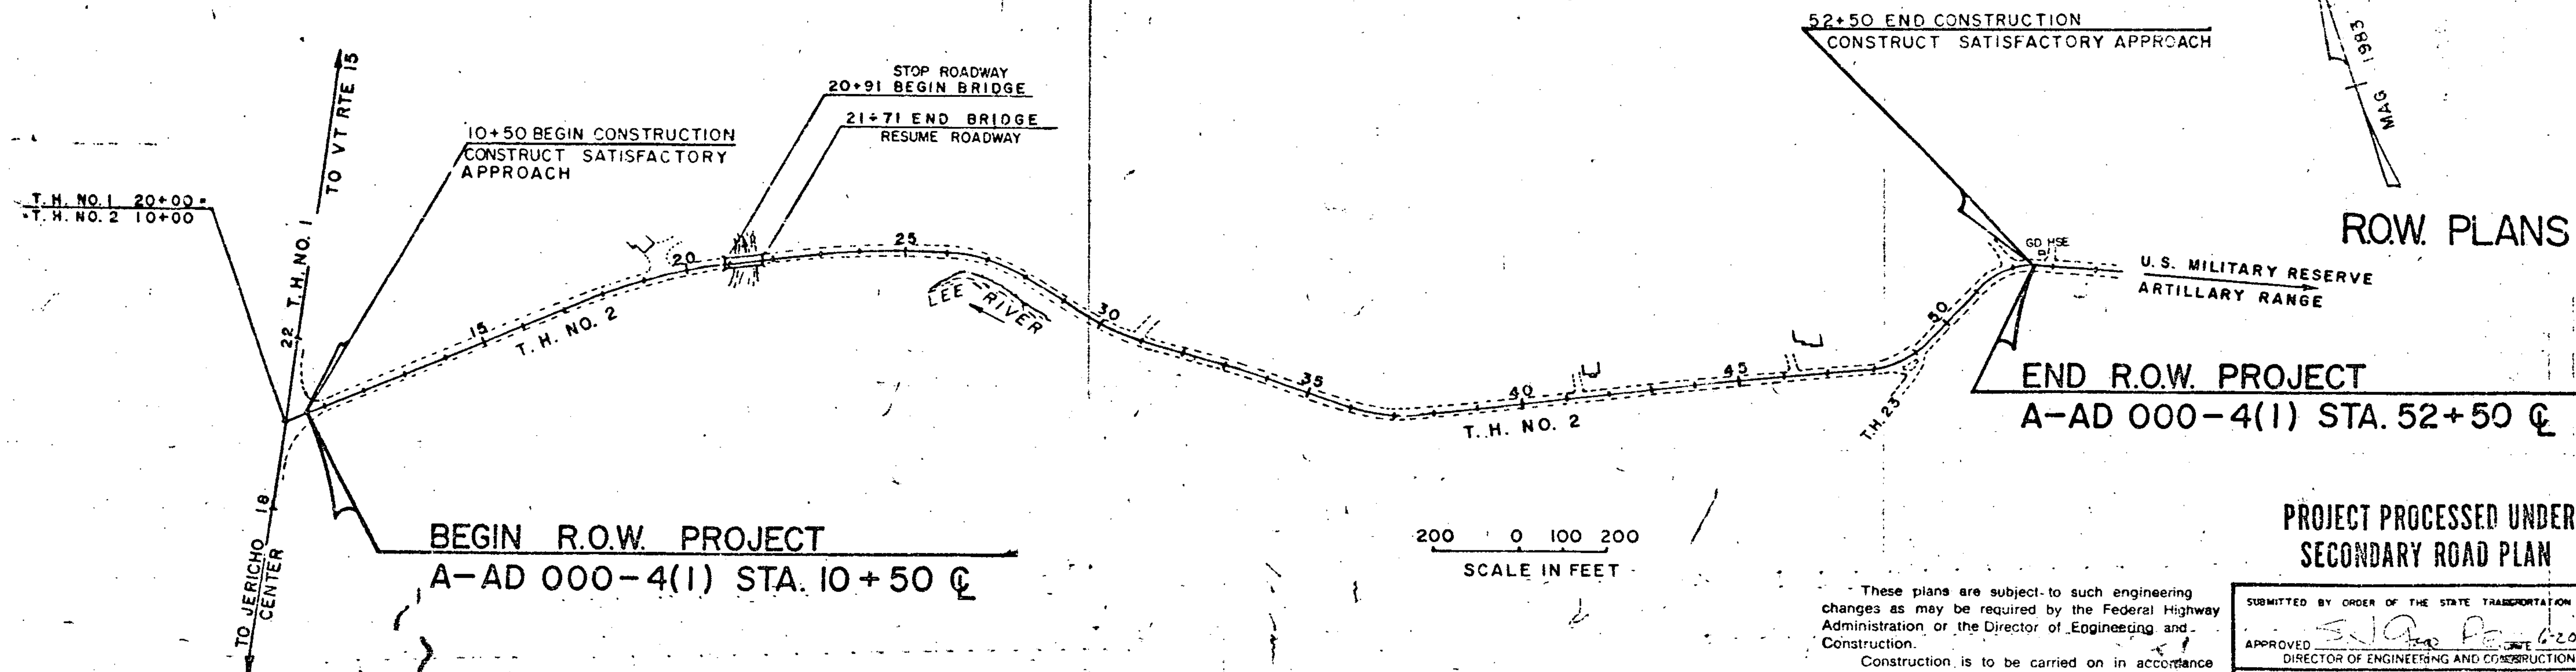

CONVENTIONAL SIGNS

COUNTY LINE	---
TOWN LINE	---
LIMITS OF ACCESS	---o---
POINT OF ACCESS	X
FENCE LINE	---
STONE WALL	---o---
TRAVELED WAY	---
GUARD RAIL	---o---
RAILROAD	---
SURVEY LINE	---
CULVERT	---
POWER POLE	o
TELEPHONE POLE	o
TREES	o
CONTROL OF ACCESS	///
PROPERTY LINE	---
R.O.W. TAKING LINE	SR
SLOPE RIGHTS	o
TOP OF CUT	o
TOE OF SLOPE	o

DATUM
VERTICAL - N G V D 1929
HORIZONTAL - N / A

These plans are subject to such engineering changes as may be required by the Federal Highway Administration or the Director of Engineering and Construction.

Construction is to be carried on in accordance with these plans and the Standard Specifications for Highway and Bridge Construction dated March, 1976, as approved by the Federal Highway Administration on October 27, 1976 for use on this project, including all subsequent revisions and such revised specifications and special provisions as are incorporated in these plans.

**PROJECT PROCESSED UNDER
SECONDARY ROAD PLAN**

SUBMITTED BY ORDER OF THE STATE TRANSPORTATION BOARD

APPROVED: *[Signature]* DATE: 6-20-83
DIRECTOR OF ENGINEERING AND CONSTRUCTION

DEPARTMENT OF TRANSPORTATION
FEDERAL HIGHWAY ADMINISTRATION

APPROVED: _____ DATE: _____
DIVISION ADMINISTRATOR

PROJECT JERICHO A-AD 000-4(1)
SHEET 1 OF 13 SHEETS

APPROVED: _____ DATE: 6-20-83
CHIEF, PROPERTY ADMINISTRATION