

STATE OF VERMONT

MAY 31 1985 AGENCY OF TRANSPORTATION

Date MAY 31 1985

*Cooley Asphalt Paving*  
Contractor

*Wilfred A. Laprade*  
Signature

President  
Title



CONTRACT PLANS

THESE PLANS DO NOT REFLECT  
CHANGES MADE ON THE PROJECT.

PROPOSED IMPROVEMENT


*Anna Champet*  
Transportation Secretary Signature  
RESURFACING PROJECT

TOWN OF: Colchester

COUNTY OF: Chittenden

ROUTE NO: TH #9

ROUTE CLASS: 2

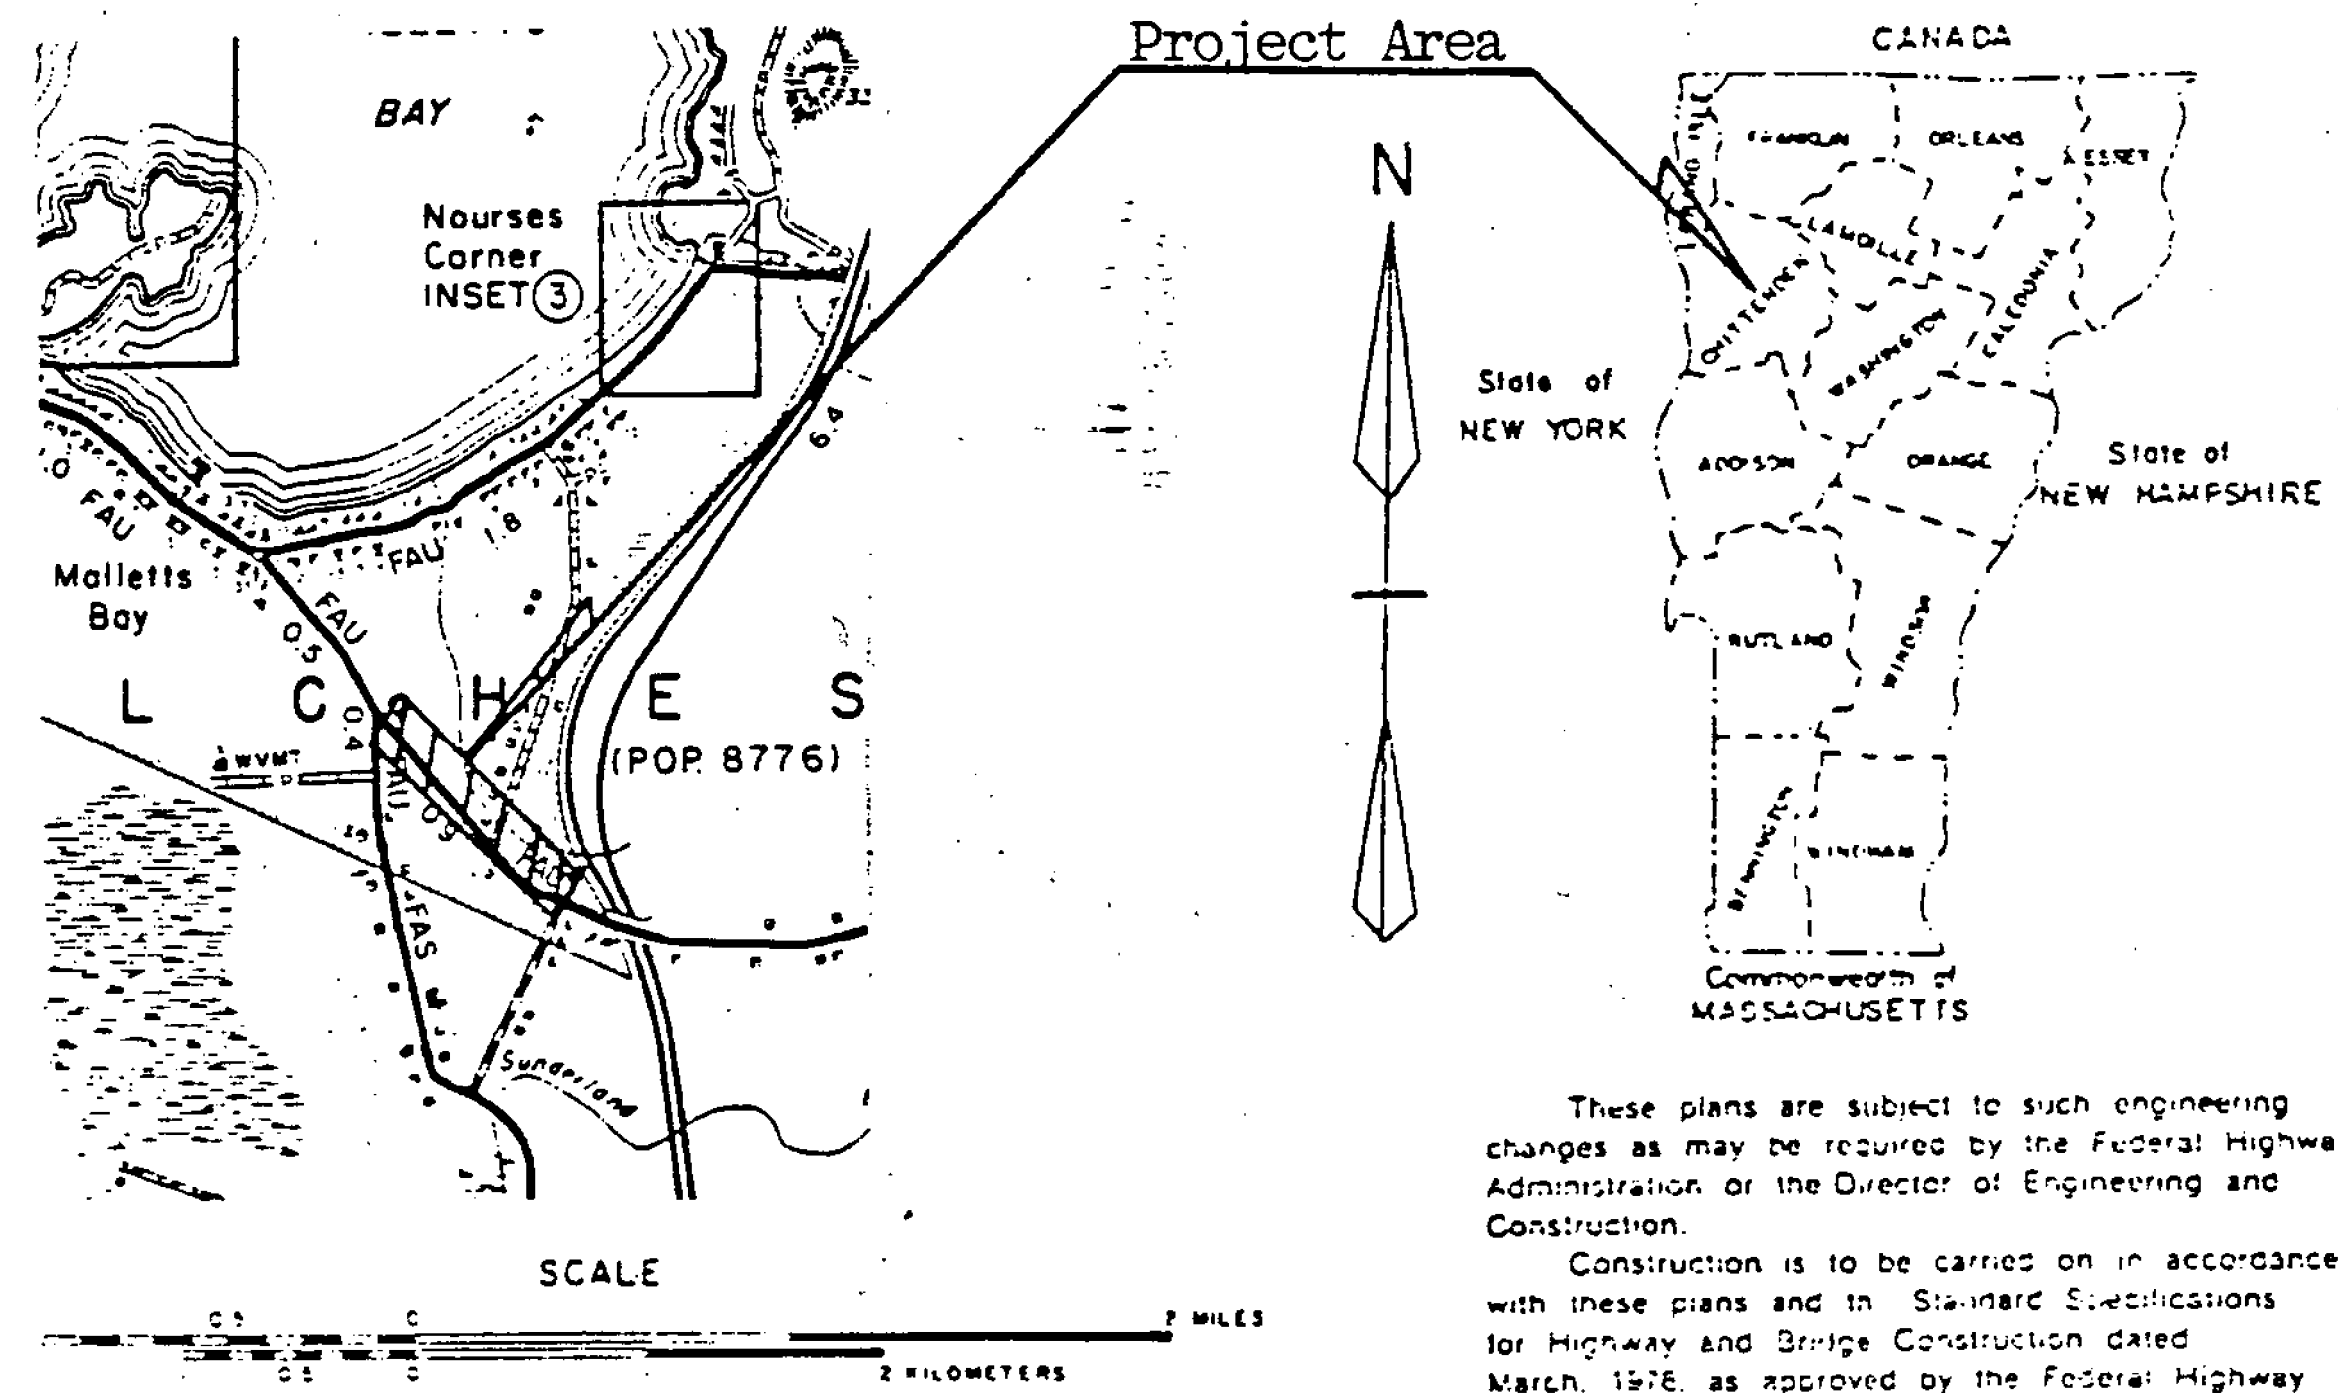

PROJECT PROCESSED UNDER  
SECONDARY ROAD PLAN

- Index of Sheets
1. Title Sheet
  2. Project Description and Location
  - 3-4. Typical Sections & Design Data
  - 5-6. Project Lengths & Item Quantities
  - 7-9. Plan Detail of Intersections
  - 10-14. Highway Marking Details
  15. Standard Sheet E-4 (03/04/81 R)
  16. Standard Sheet E-6 (04/01/80 R)
  17. Standard Sheet E-8 (06-15-83R)
  18. Standard Sheet E-50 (03-16-82R)

These plans are subject to such engineering changes as may be required by the Federal Highway Administration or the Director of Engineering and Construction.  
Construction is to be carried on in accordance with these plans and in Standard Specifications for Highway and Bridge Construction dated March, 1978, as approved by the Federal Highway Administration on October 27, 1978 for use on this project including all subsequent revisions and such revised specifications and special provisions as are incorporated in these plans.

SUBMITTED BY CHIEF OF THE STATE TRANSPORTATION BOARD  
APPROVED *Frank Stinch* DATE  
DIRECTOR OF ENGINEERING AND CONSTRUCTION

DEPARTMENT OF TRANSPORTATION  
FEDERAL HIGHWAY ADMINISTRATION  
APPROVED \_\_\_\_\_ DATE \_\_\_\_\_  
DIVISION ADMINISTRATOR

PROJECT NO. M 5600(3) S

SHEET 1 OF 18 SHEETS