


PROJECT DESCRIPTION AND LOCATION

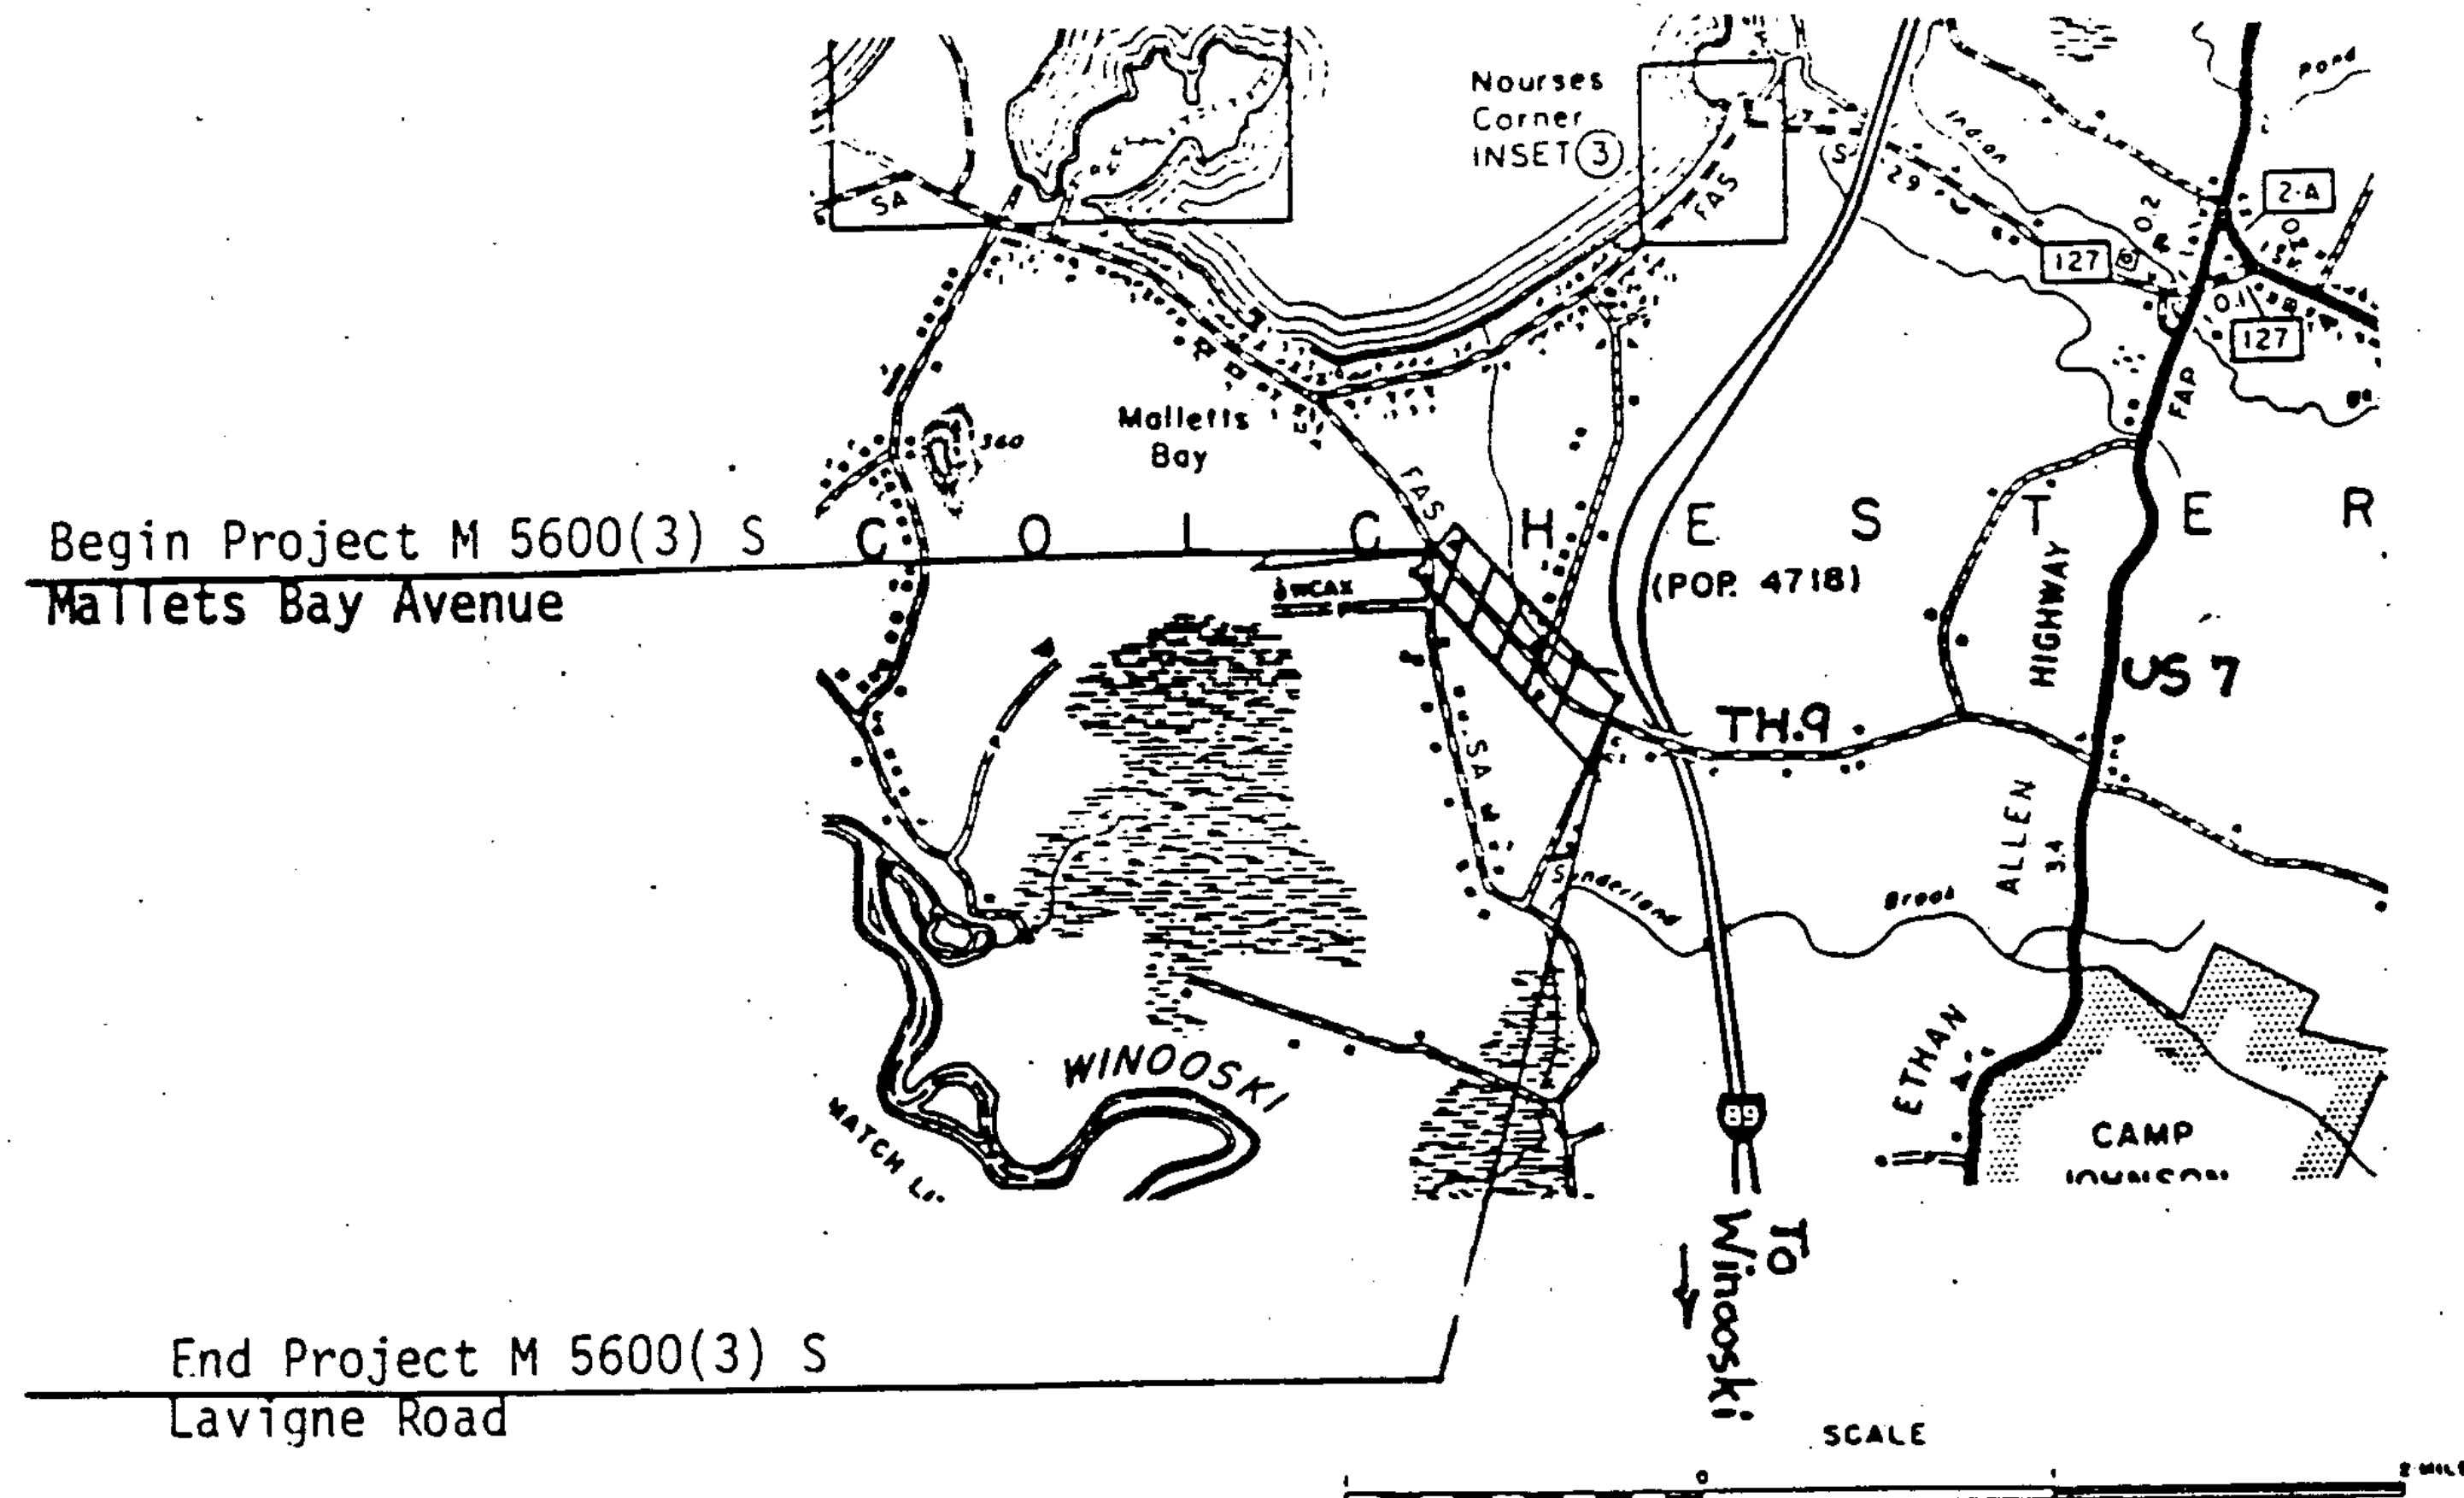

Begin Project M 5600(3) S
Malletts Bay Avenue

End Project M 5600(3) S
Lavigne Road

On TH #9, Blakely Road in the Town of Colchester, Beginning at the intersection of Malletts Bay Avenue and extending southeast 0.70 mile to the intersection of Lavigne Road.

Project Length 0.70 mile = 3696 feet.
ADT - 5890
V - 35

Work to be performed under this project includes leveling with 200 tons/mile and overlaying the existing roadway with 1½" bituminous concrete pavement and constructing 4' shoulders each side paved with 1½" bituminous concrete pavement.

PROJECT Colchester

NO. M 5600(3) S
SHEET 2 OF 18 SHEETS