



STOP BAR- DETAILS

Without Signal

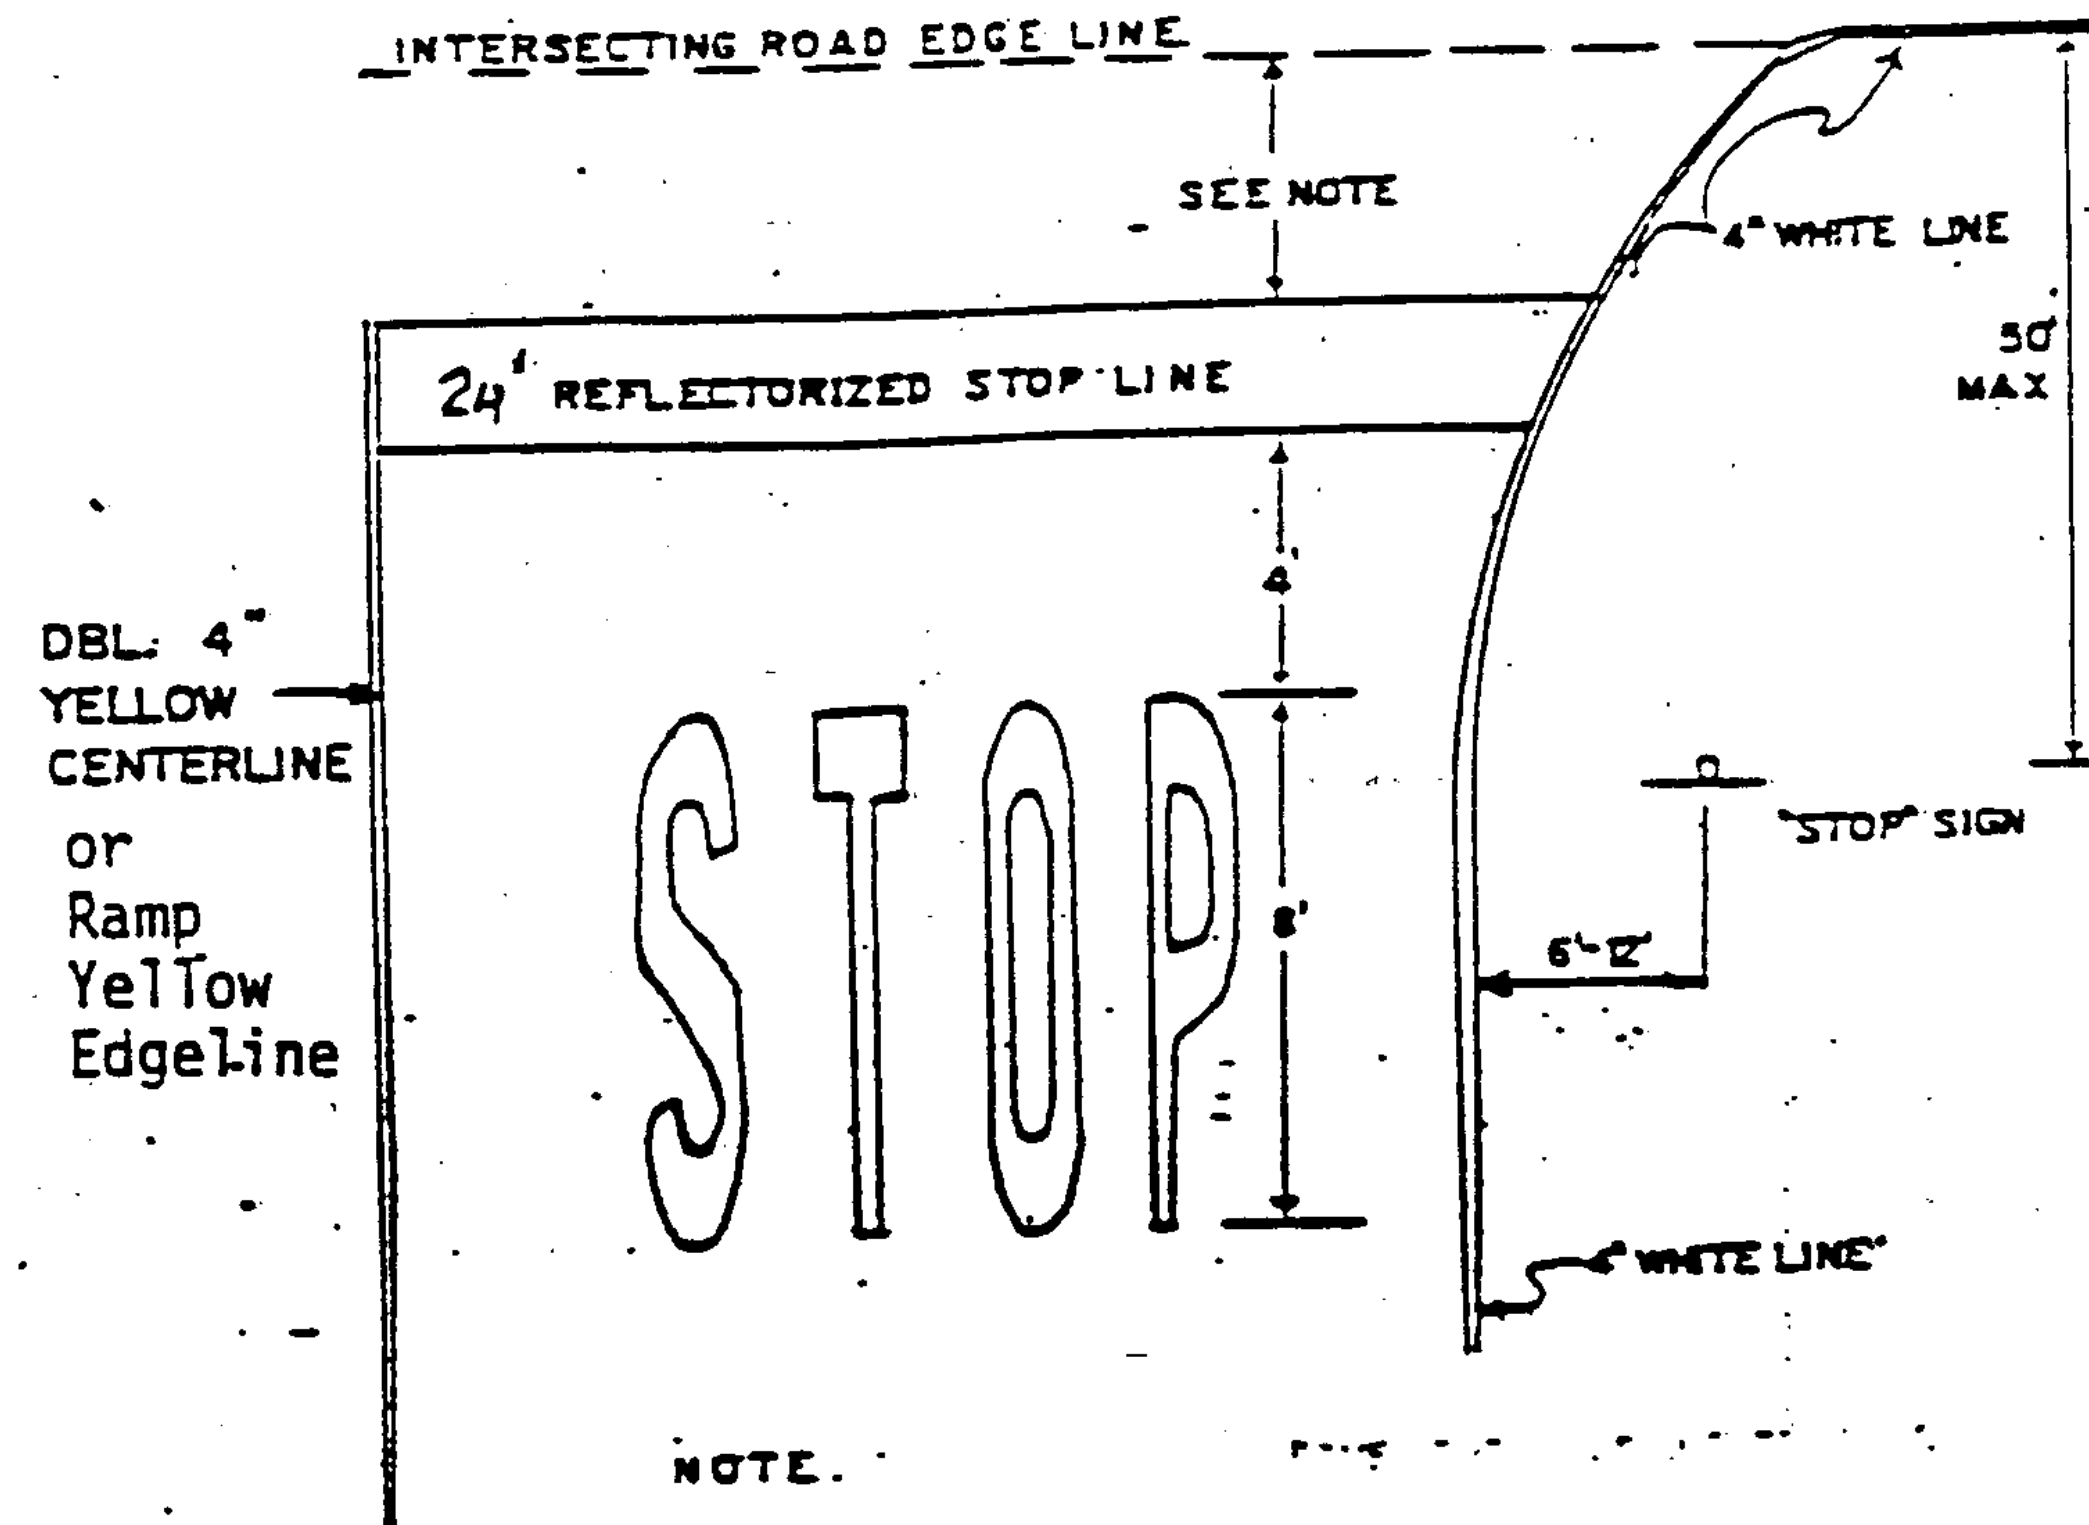

THE STOP LINE SHOULD BE PLACED AT THE DESIRED STOPPING POINT, IN NO CASE MORE THAN 30 FEET OR LESS THAN 4' FROM THE NEAREST EDGE OF THE INTERSECTING ROADWAY, OR EDGE OF CROSSWALK

With Signal

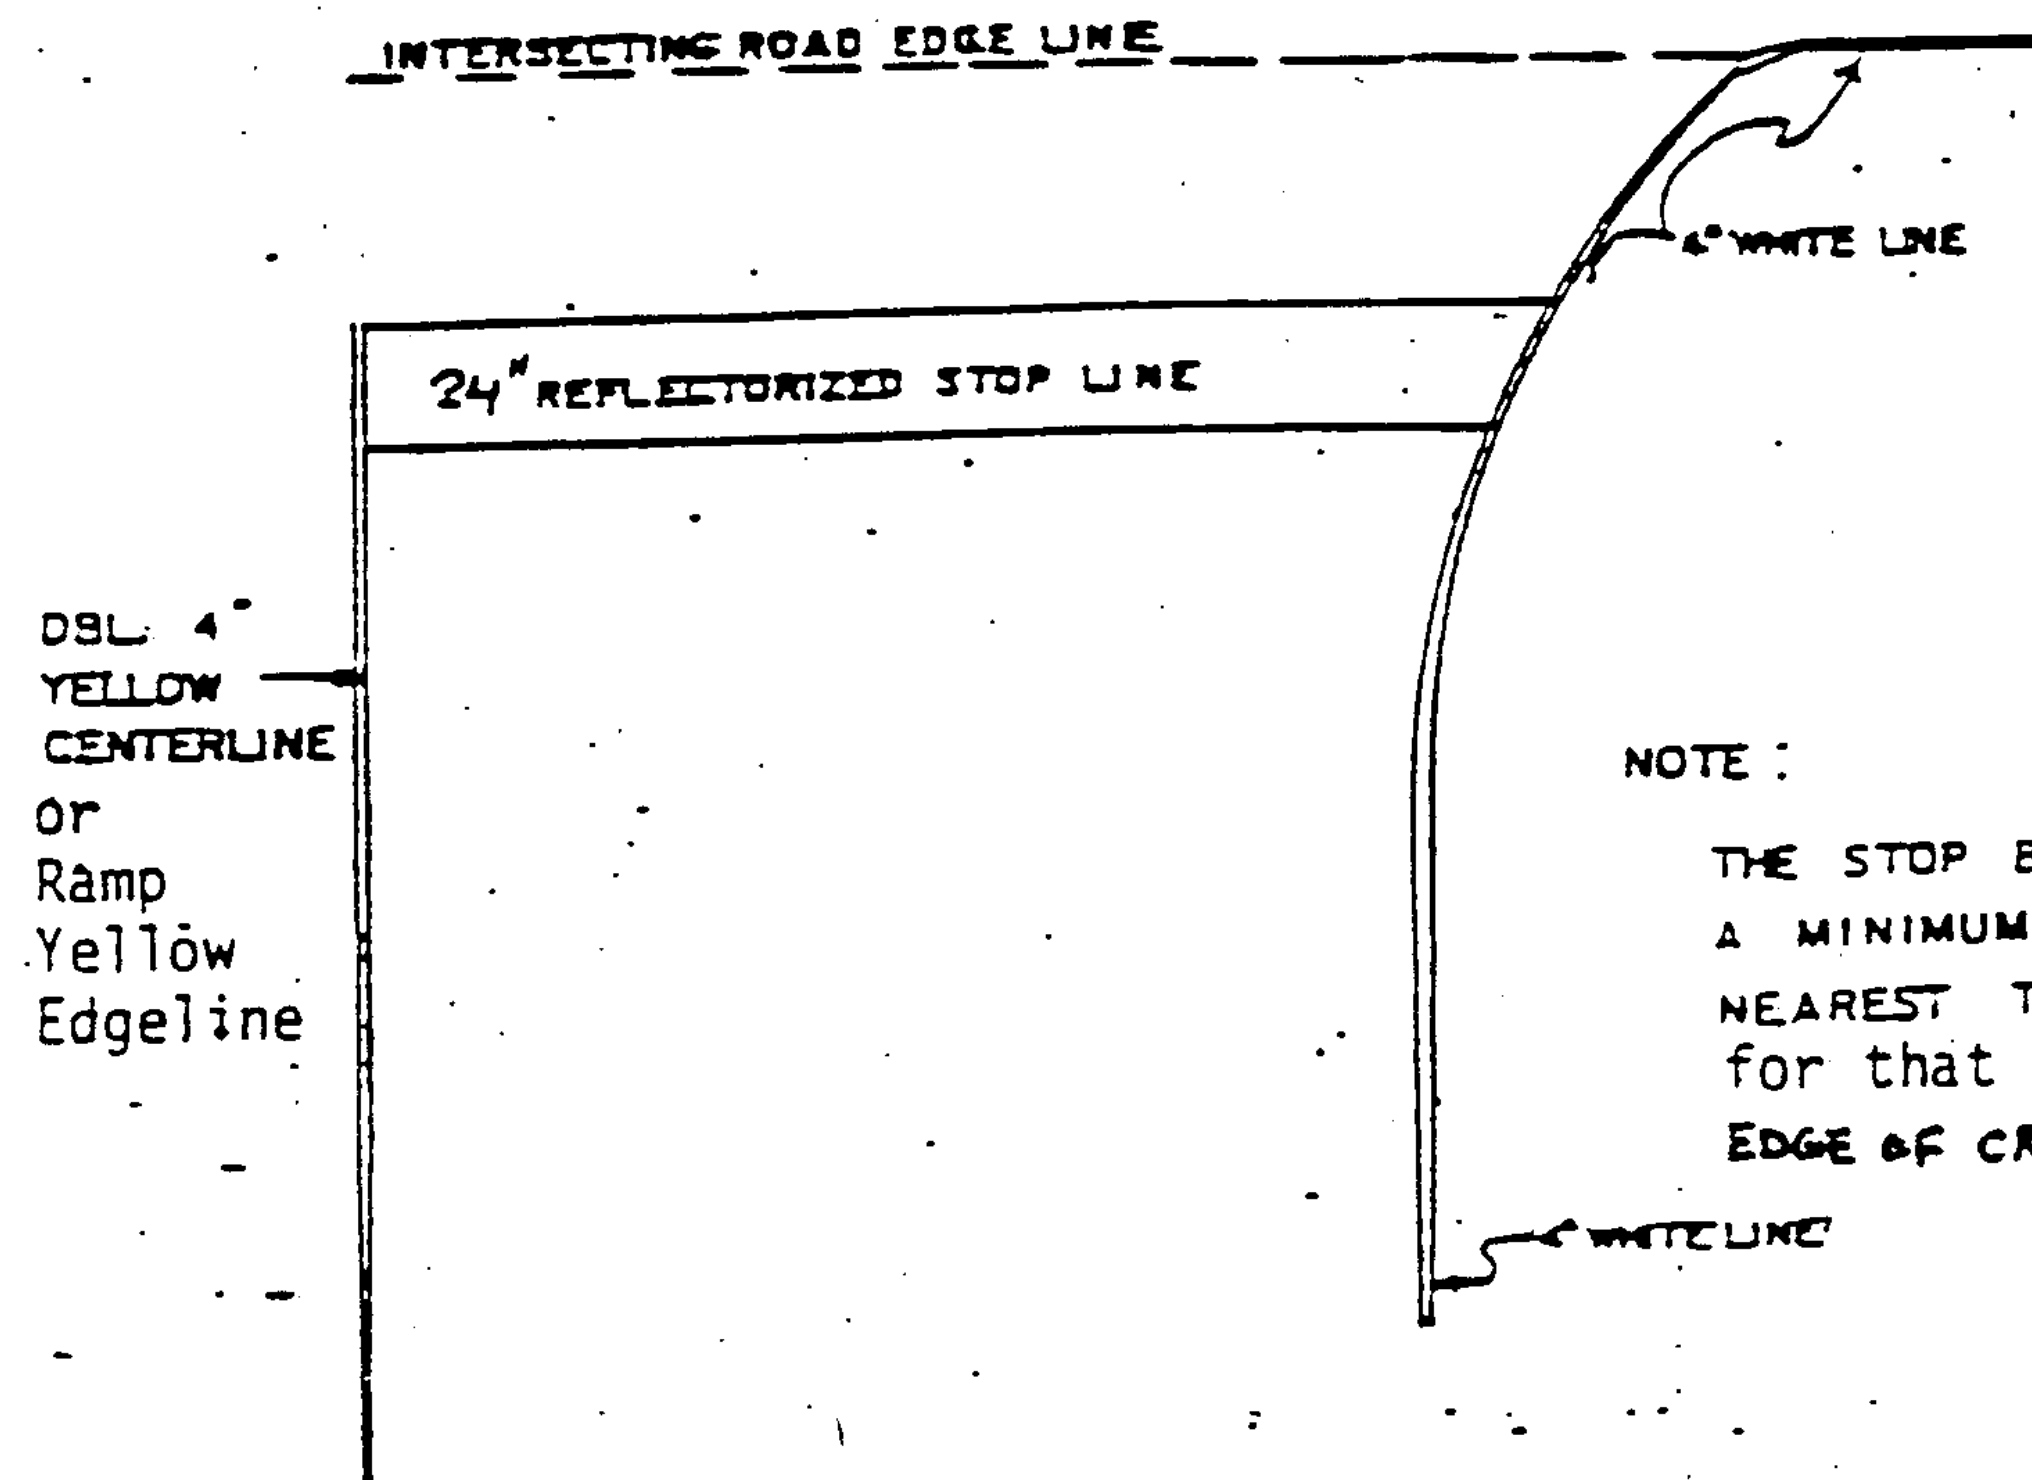

THE STOP BAR SHALL BE PLACED A MINIMUM OF 40' FROM THE NEAREST TRAFFIC SIGNAL FACE for that approach, OR 4' FROM EDGE OF CROSSWALK.