

STATE OF VERMONT  
 AGENCY OF TRANSPORTATION

Date OCT 28 1985

*Richard E Hastings*  
 Contractor

*Richard E Hastings*  
 Signature

Owner  
 Title



CONTRACT PLANS


THESE PLANS DO NOT REFLECT  
 CHANGES MADE ON THE PROJECT.

PROPOSED IMPROVEMENT

*Joe C. Campbell*  
 Transportation Secretary's Signature

CITY OF: ST. ALBANS  
 COUNTY OF: FRANKLIN  
 ROUTE NO: ALLEN STREET  
 ROUTE CLASS: F.A.U.

PROJECT PROCESSED UNDER  
 SECONDARY ROAD PLAN

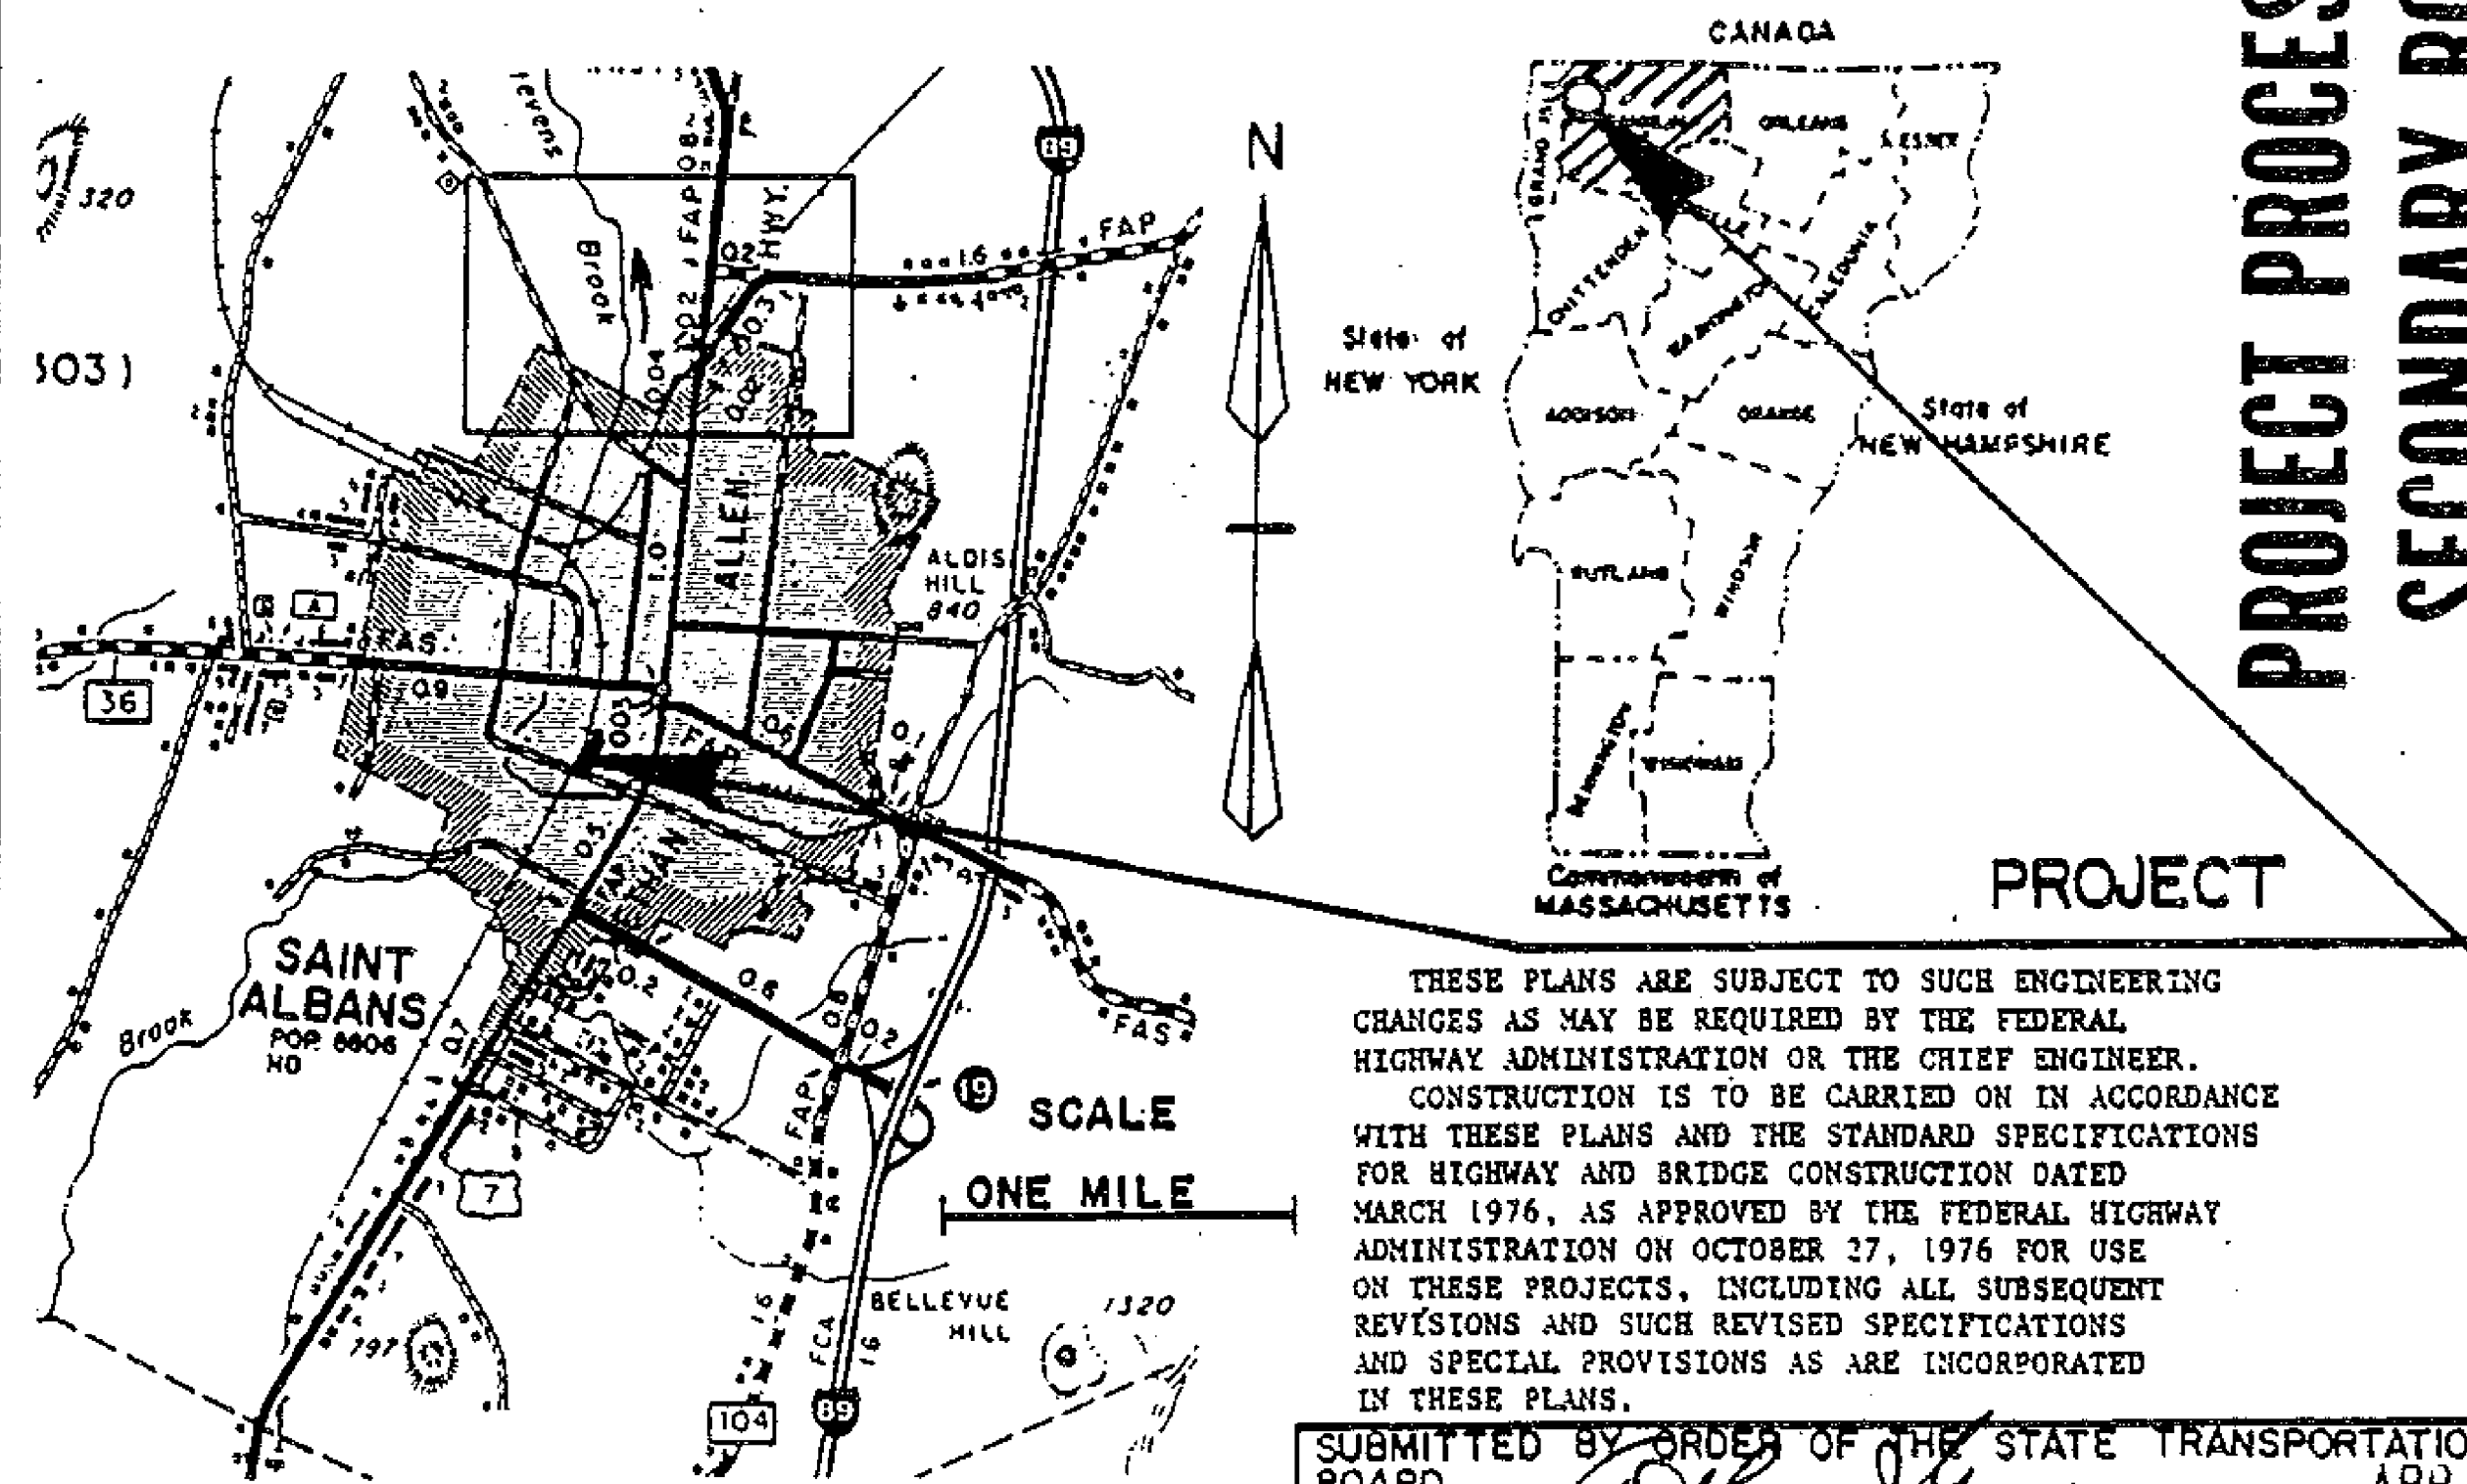

INDEX OF SHEETS  
 (SEE SHEET 2 OF 24 SHEETS)

THESE PLANS ARE SUBJECT TO SUCH ENGINEERING  
 CHANGES AS MAY BE REQUIRED BY THE FEDERAL  
 HIGHWAY ADMINISTRATION OR THE CHIEF ENGINEER.  
 CONSTRUCTION IS TO BE CARRIED ON IN ACCORDANCE  
 WITH THESE PLANS AND THE STANDARD SPECIFICATIONS  
 FOR HIGHWAY AND BRIDGE CONSTRUCTION DATED  
 MARCH 1976, AS APPROVED BY THE FEDERAL HIGHWAY  
 ADMINISTRATION ON OCTOBER 27, 1976 FOR USE  
 ON THESE PROJECTS, INCLUDING ALL SUBSEQUENT  
 REVISIONS AND SUCH REVISED SPECIFICATIONS  
 AND SPECIAL PROVISIONS AS ARE INCORPORATED  
 IN THESE PLANS.

SUBMITTED BY ORDER OF THE STATE TRANSPORTATION  
 BOARD  
 APPROVED *Arthur J. Goss* DATE APR 24 1985  
 DIRECTOR OF ENGINEERING AND CONSTRUCTION  
 DEPARTMENT OF TRANSPORTATION  
 FEDERAL HIGHWAY ADMINISTRATION  
 APPROVED \_\_\_\_\_ DATE \_\_\_\_\_  
 DIVISION ADMINISTRATOR

PROJECT NO. M8000(11)S  
 SHEET 1 OF 24 SHEETS