




8+660

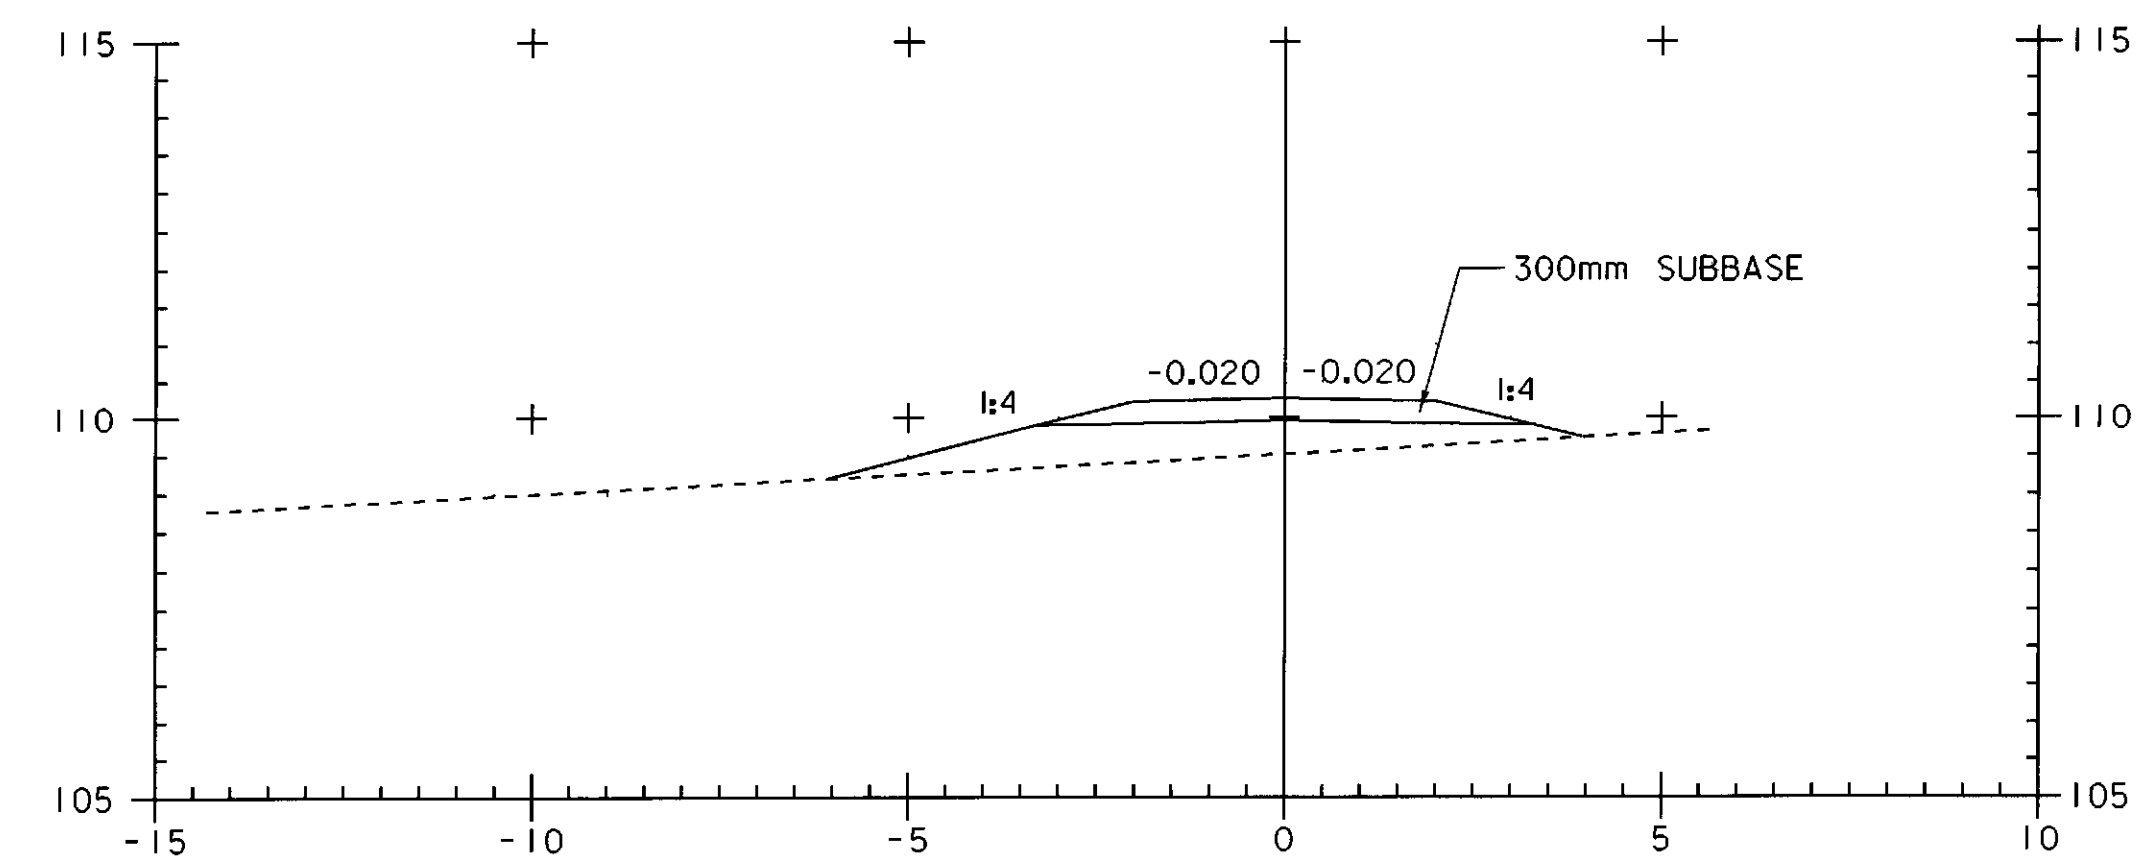


DRIVE AT 8+626 RT
SECTION C - C

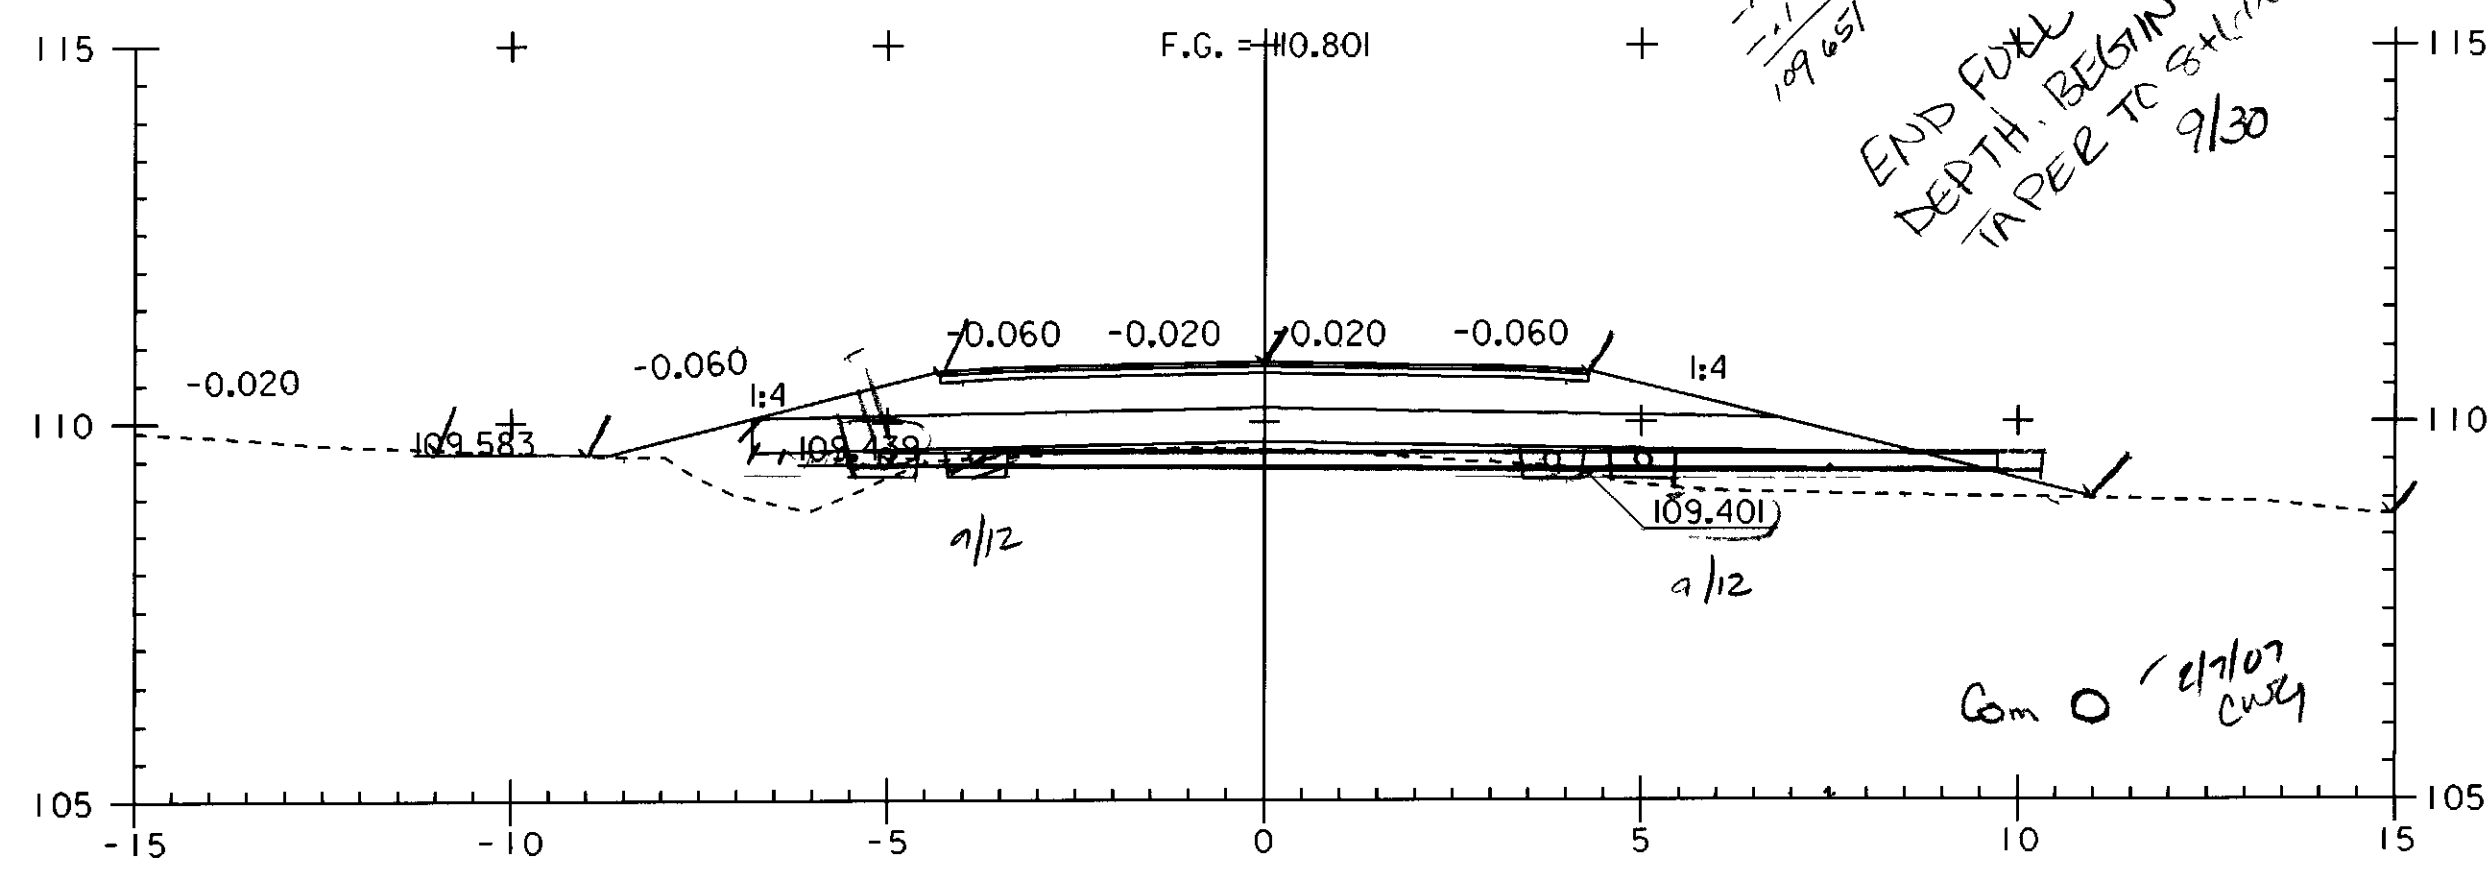


8+640

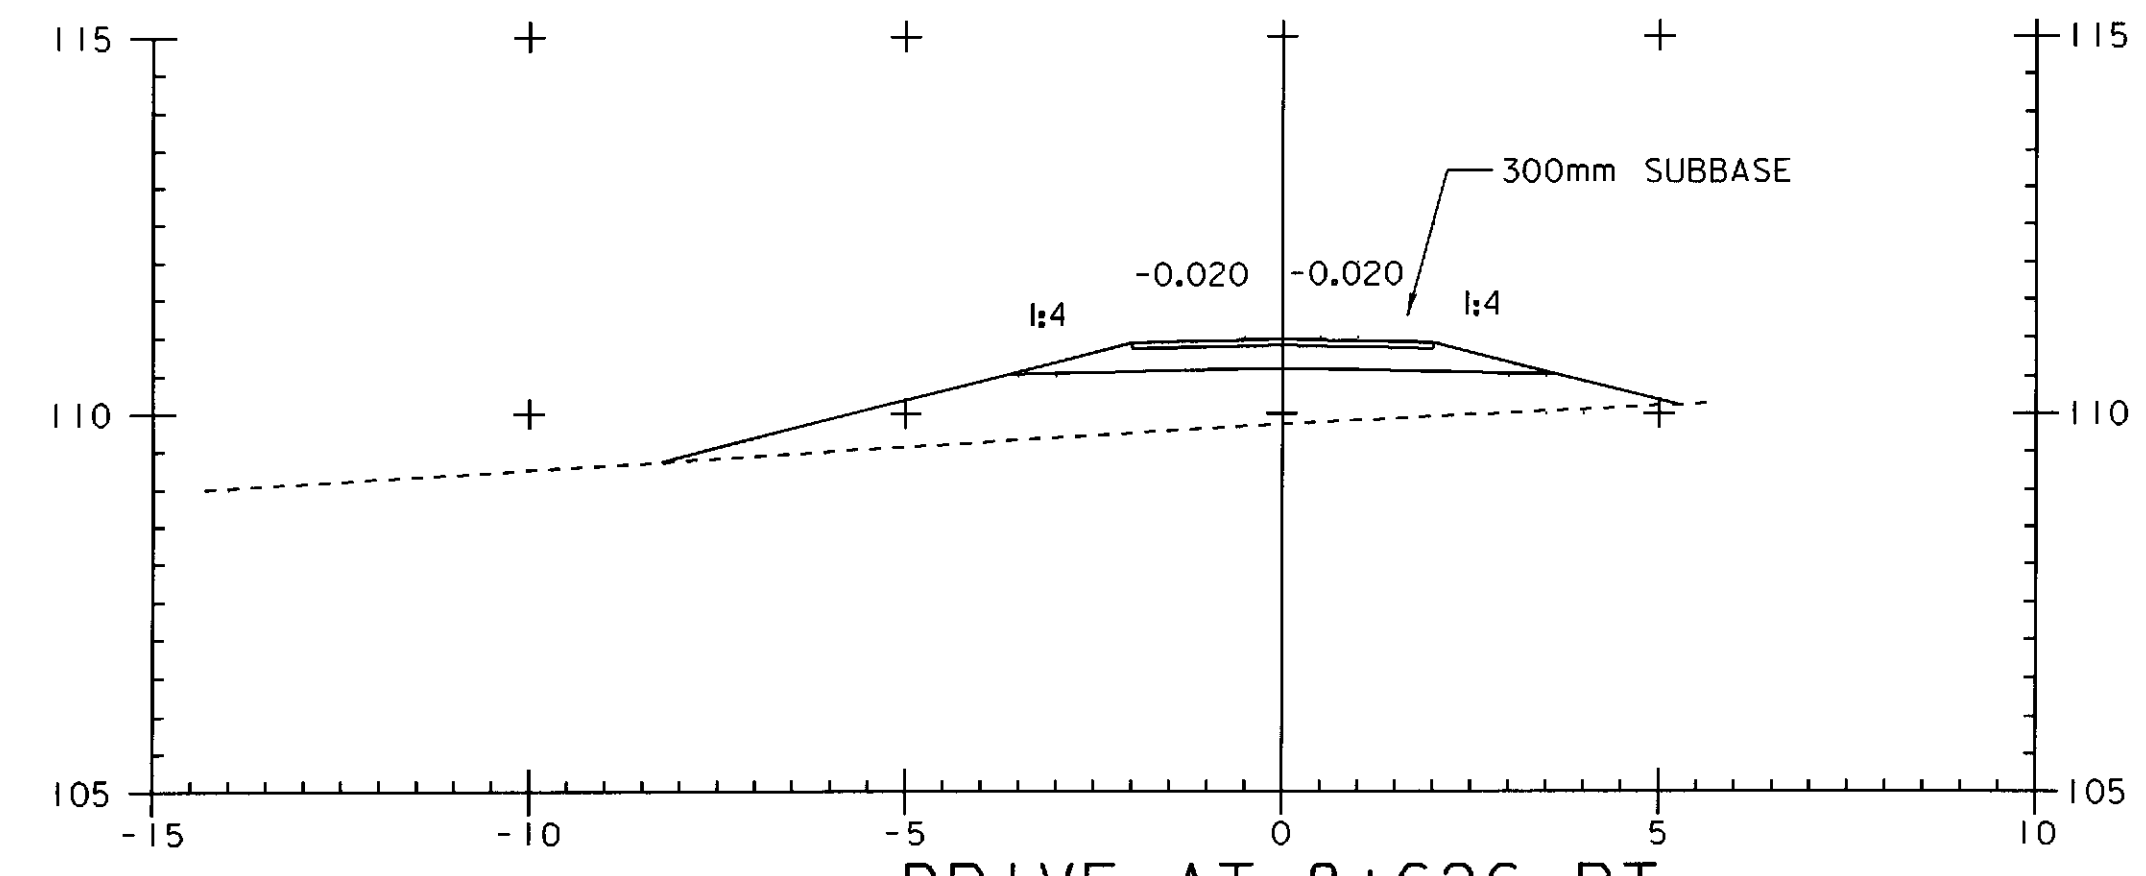

DRIVE AT 8+626 RT
SECTION B - B

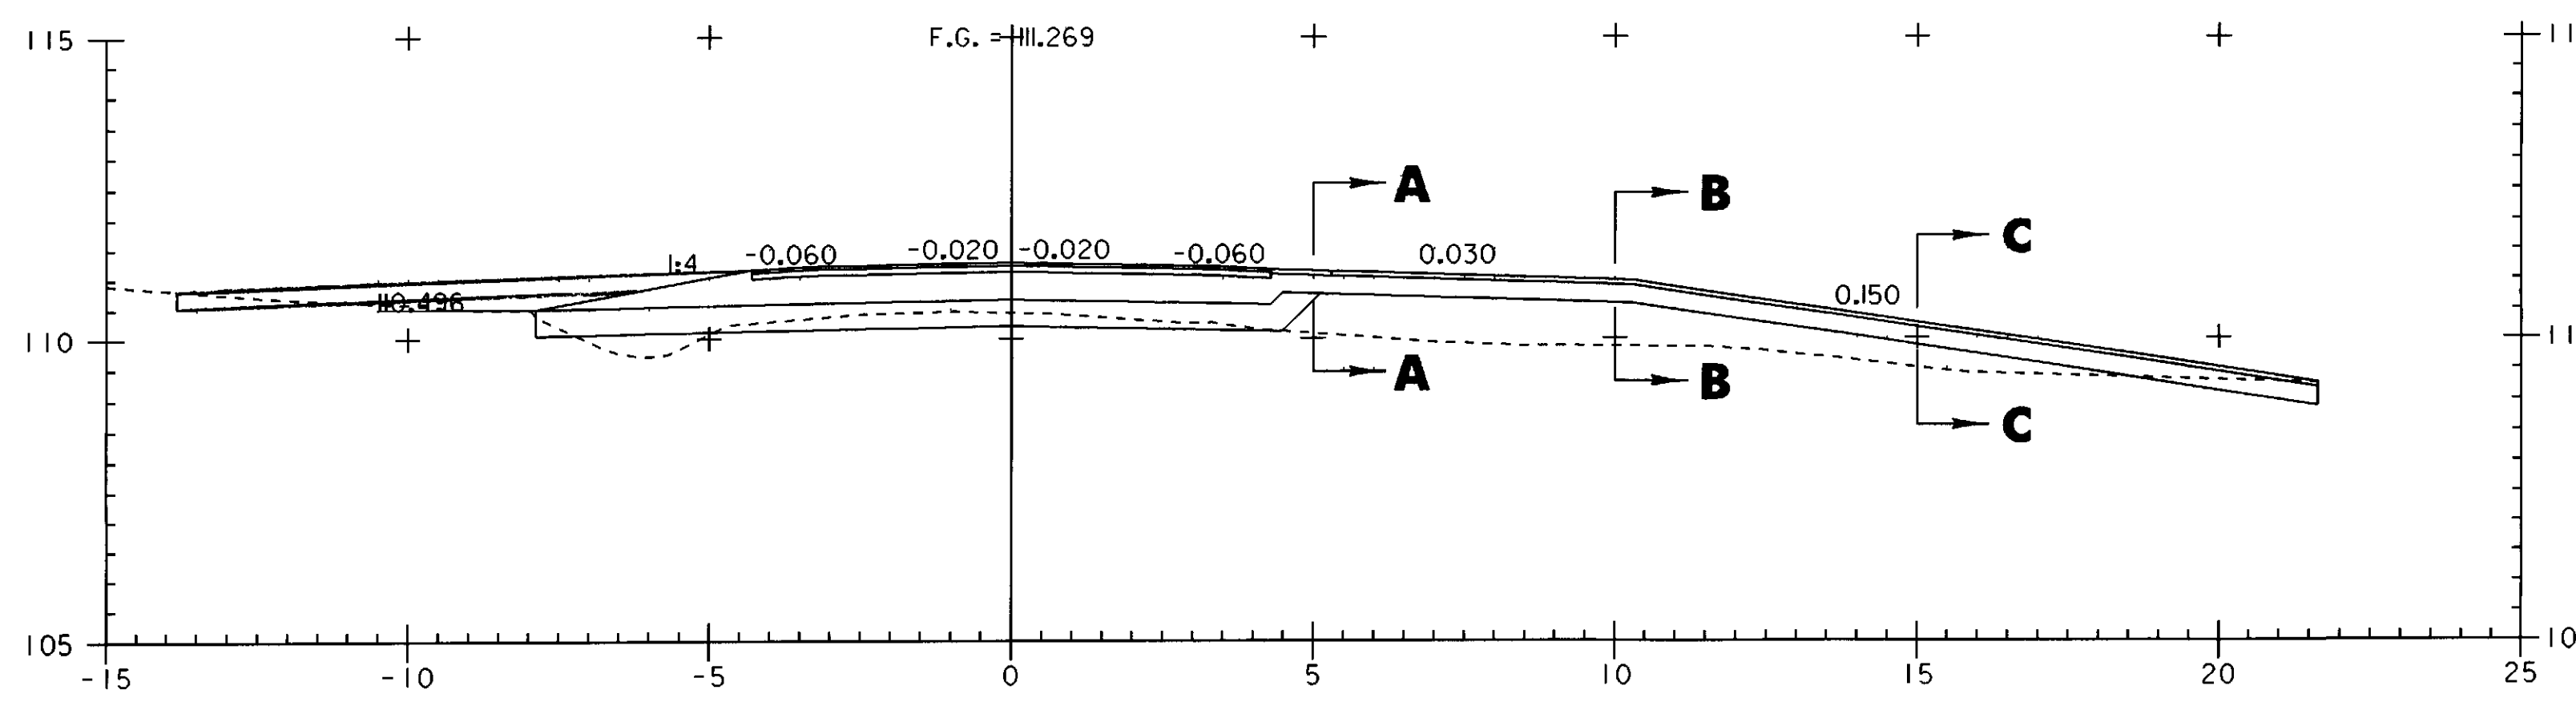


8+626

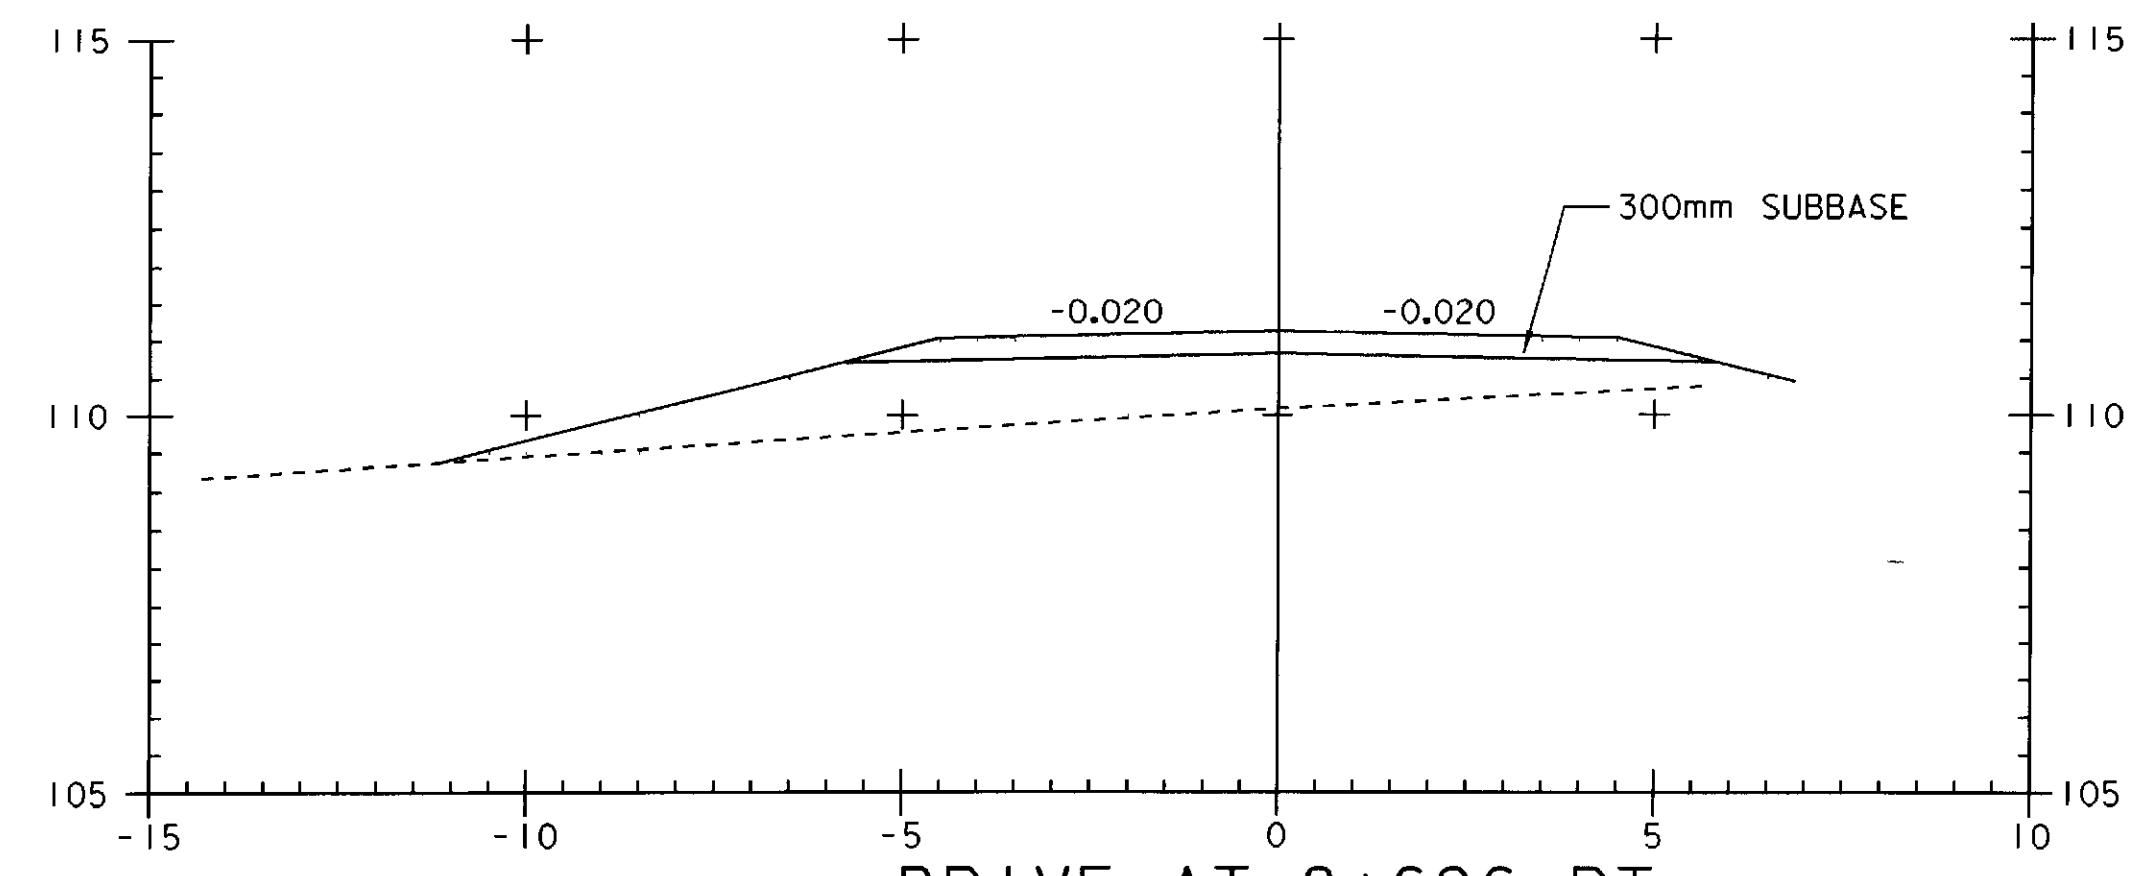

DRIVE AT 8+626 RT
SECTION A - A

STA 8+622.620 END TAPER BEGIN FULL DEPTH SAND (450MM)
STA 8+620.600 BEGIN TAPER

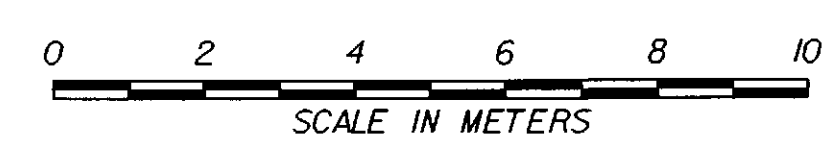

PROJECT NAME:	HIGHGATE - FRANKLIN
PROJECT NUMBER:	STP RS 030(I) SA
FILE NAME:	...85c060\design\dc060x10.dgn
PROJECT LEADER:	DELLASANTA
DESIGNED BY:	SQUAD B
IPARM FILE NAME:	dc060x1020.1
PLOT DATE:	09-MAY-2005
DRAWN BY:	SQUAD B
CHECKED BY:	SQUAD B
SHEET	424 OF 450