




DRIVE PROFILE
 SCALE 1:100
 2+087.00
 SECTION @ DRIVE RIGHT

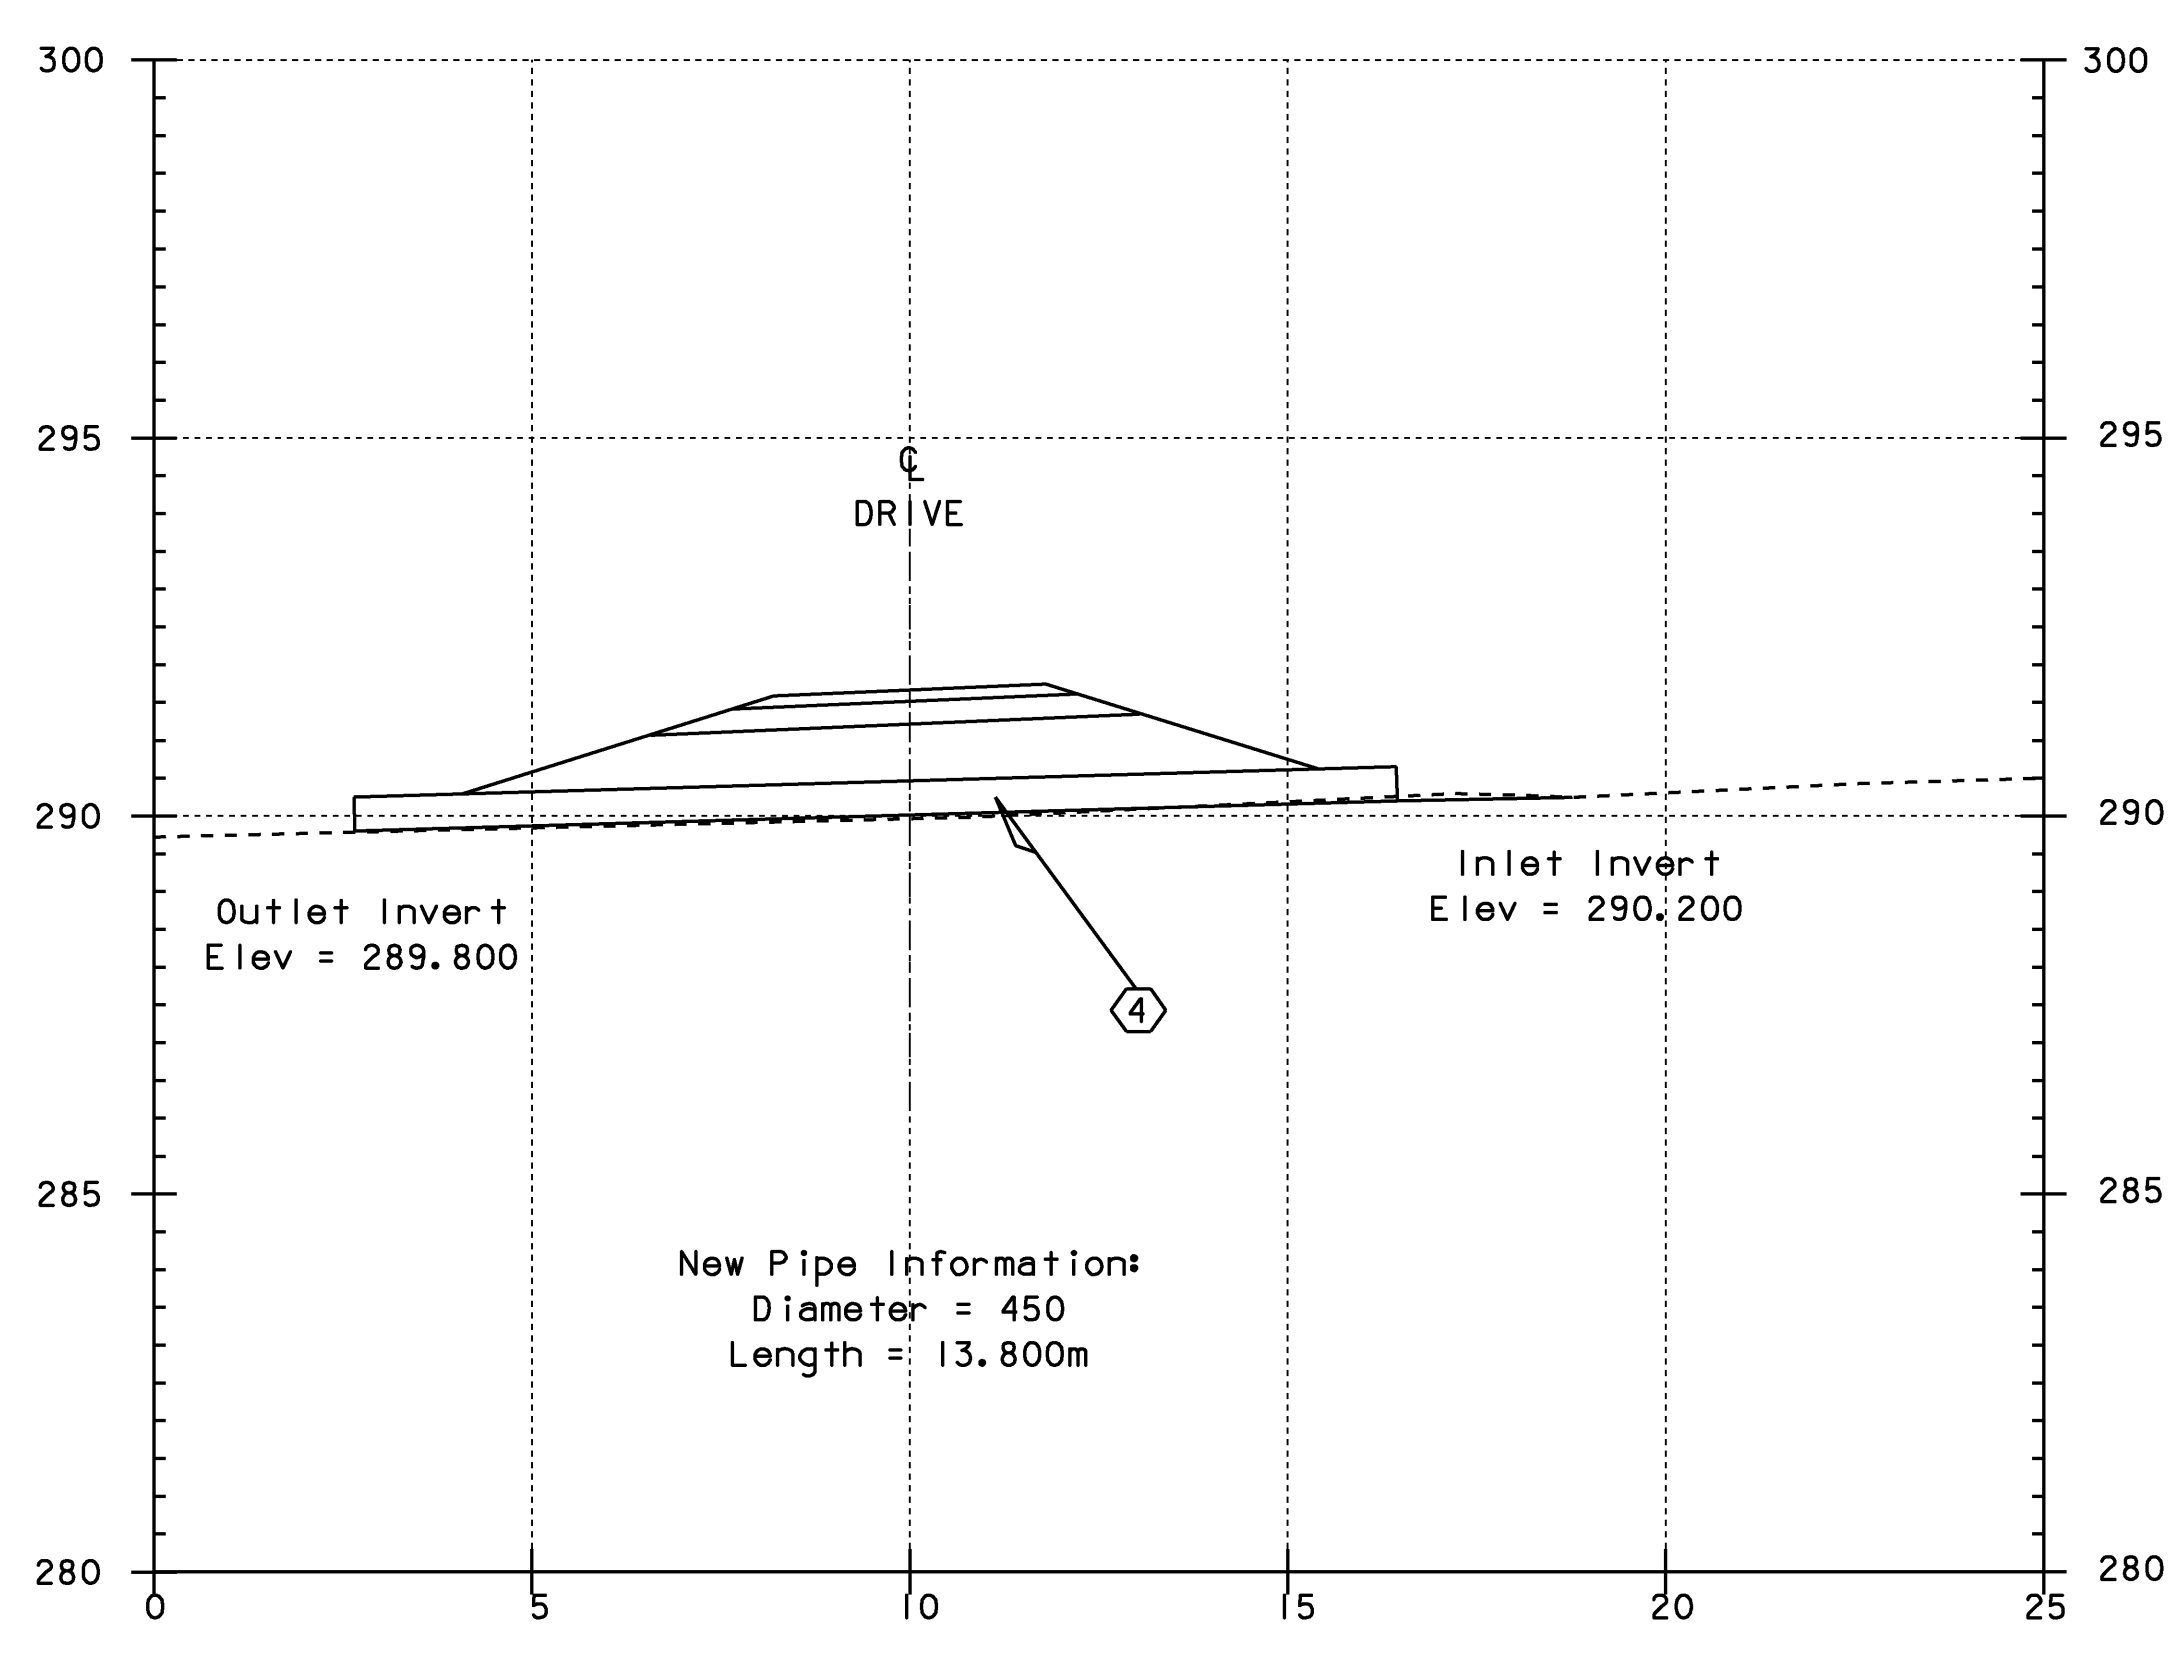

PIPE PROFILE @ SECTION A-A
 SCALE 1:100

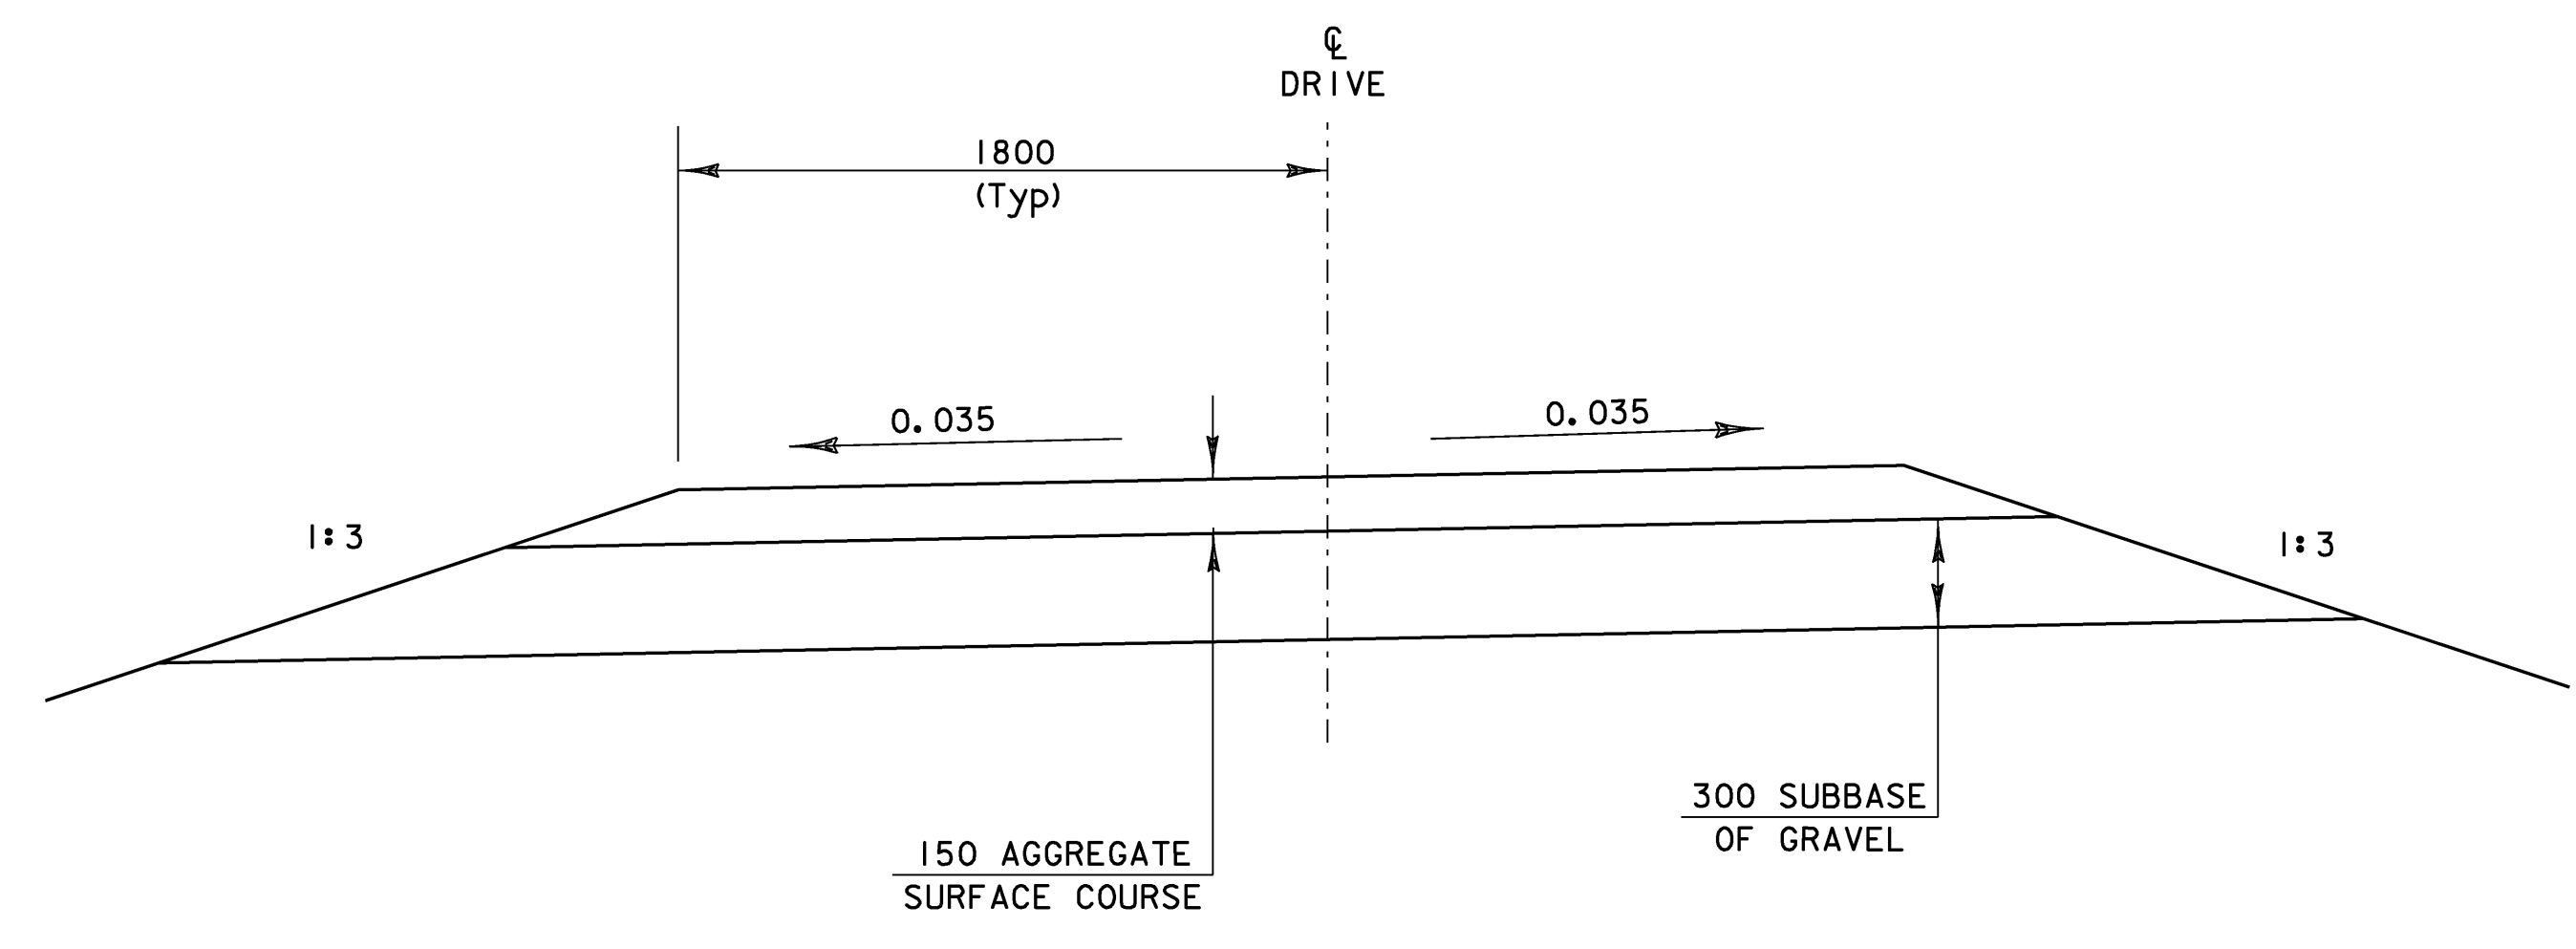

DRIVE TYPICAL SECTION
 SCALE 1:20

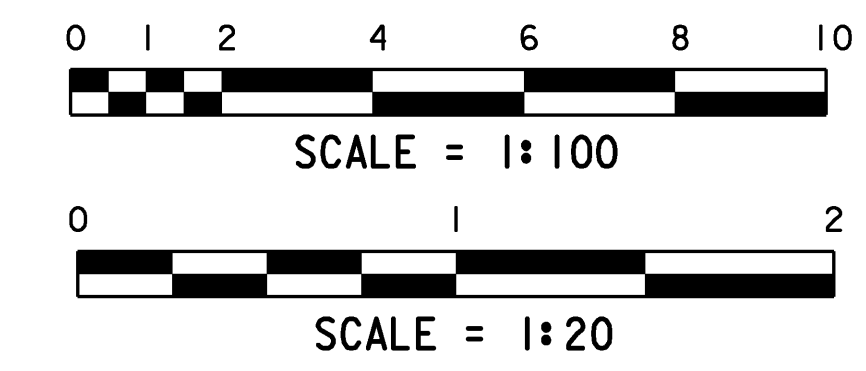

PROJECT: BURKE	PROJECT NO. : BRZ 1447 (15)
DESIGN FILE NAME: 87e043/structures/se043drive.dgn	PLOT DATE: 10-MAR-2008
IPARM FILE NAME: se043drive.i	
TH 7 OVER DISH BROOK	
DRIVE AND CULVERT DETAILS	SHEET: 18 OF 81