
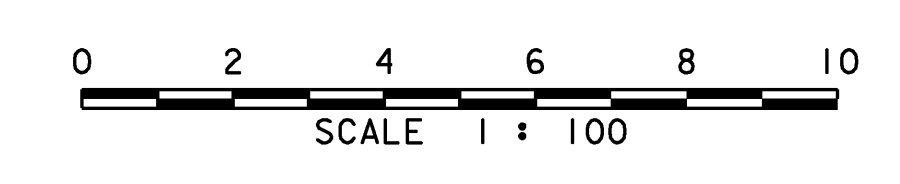
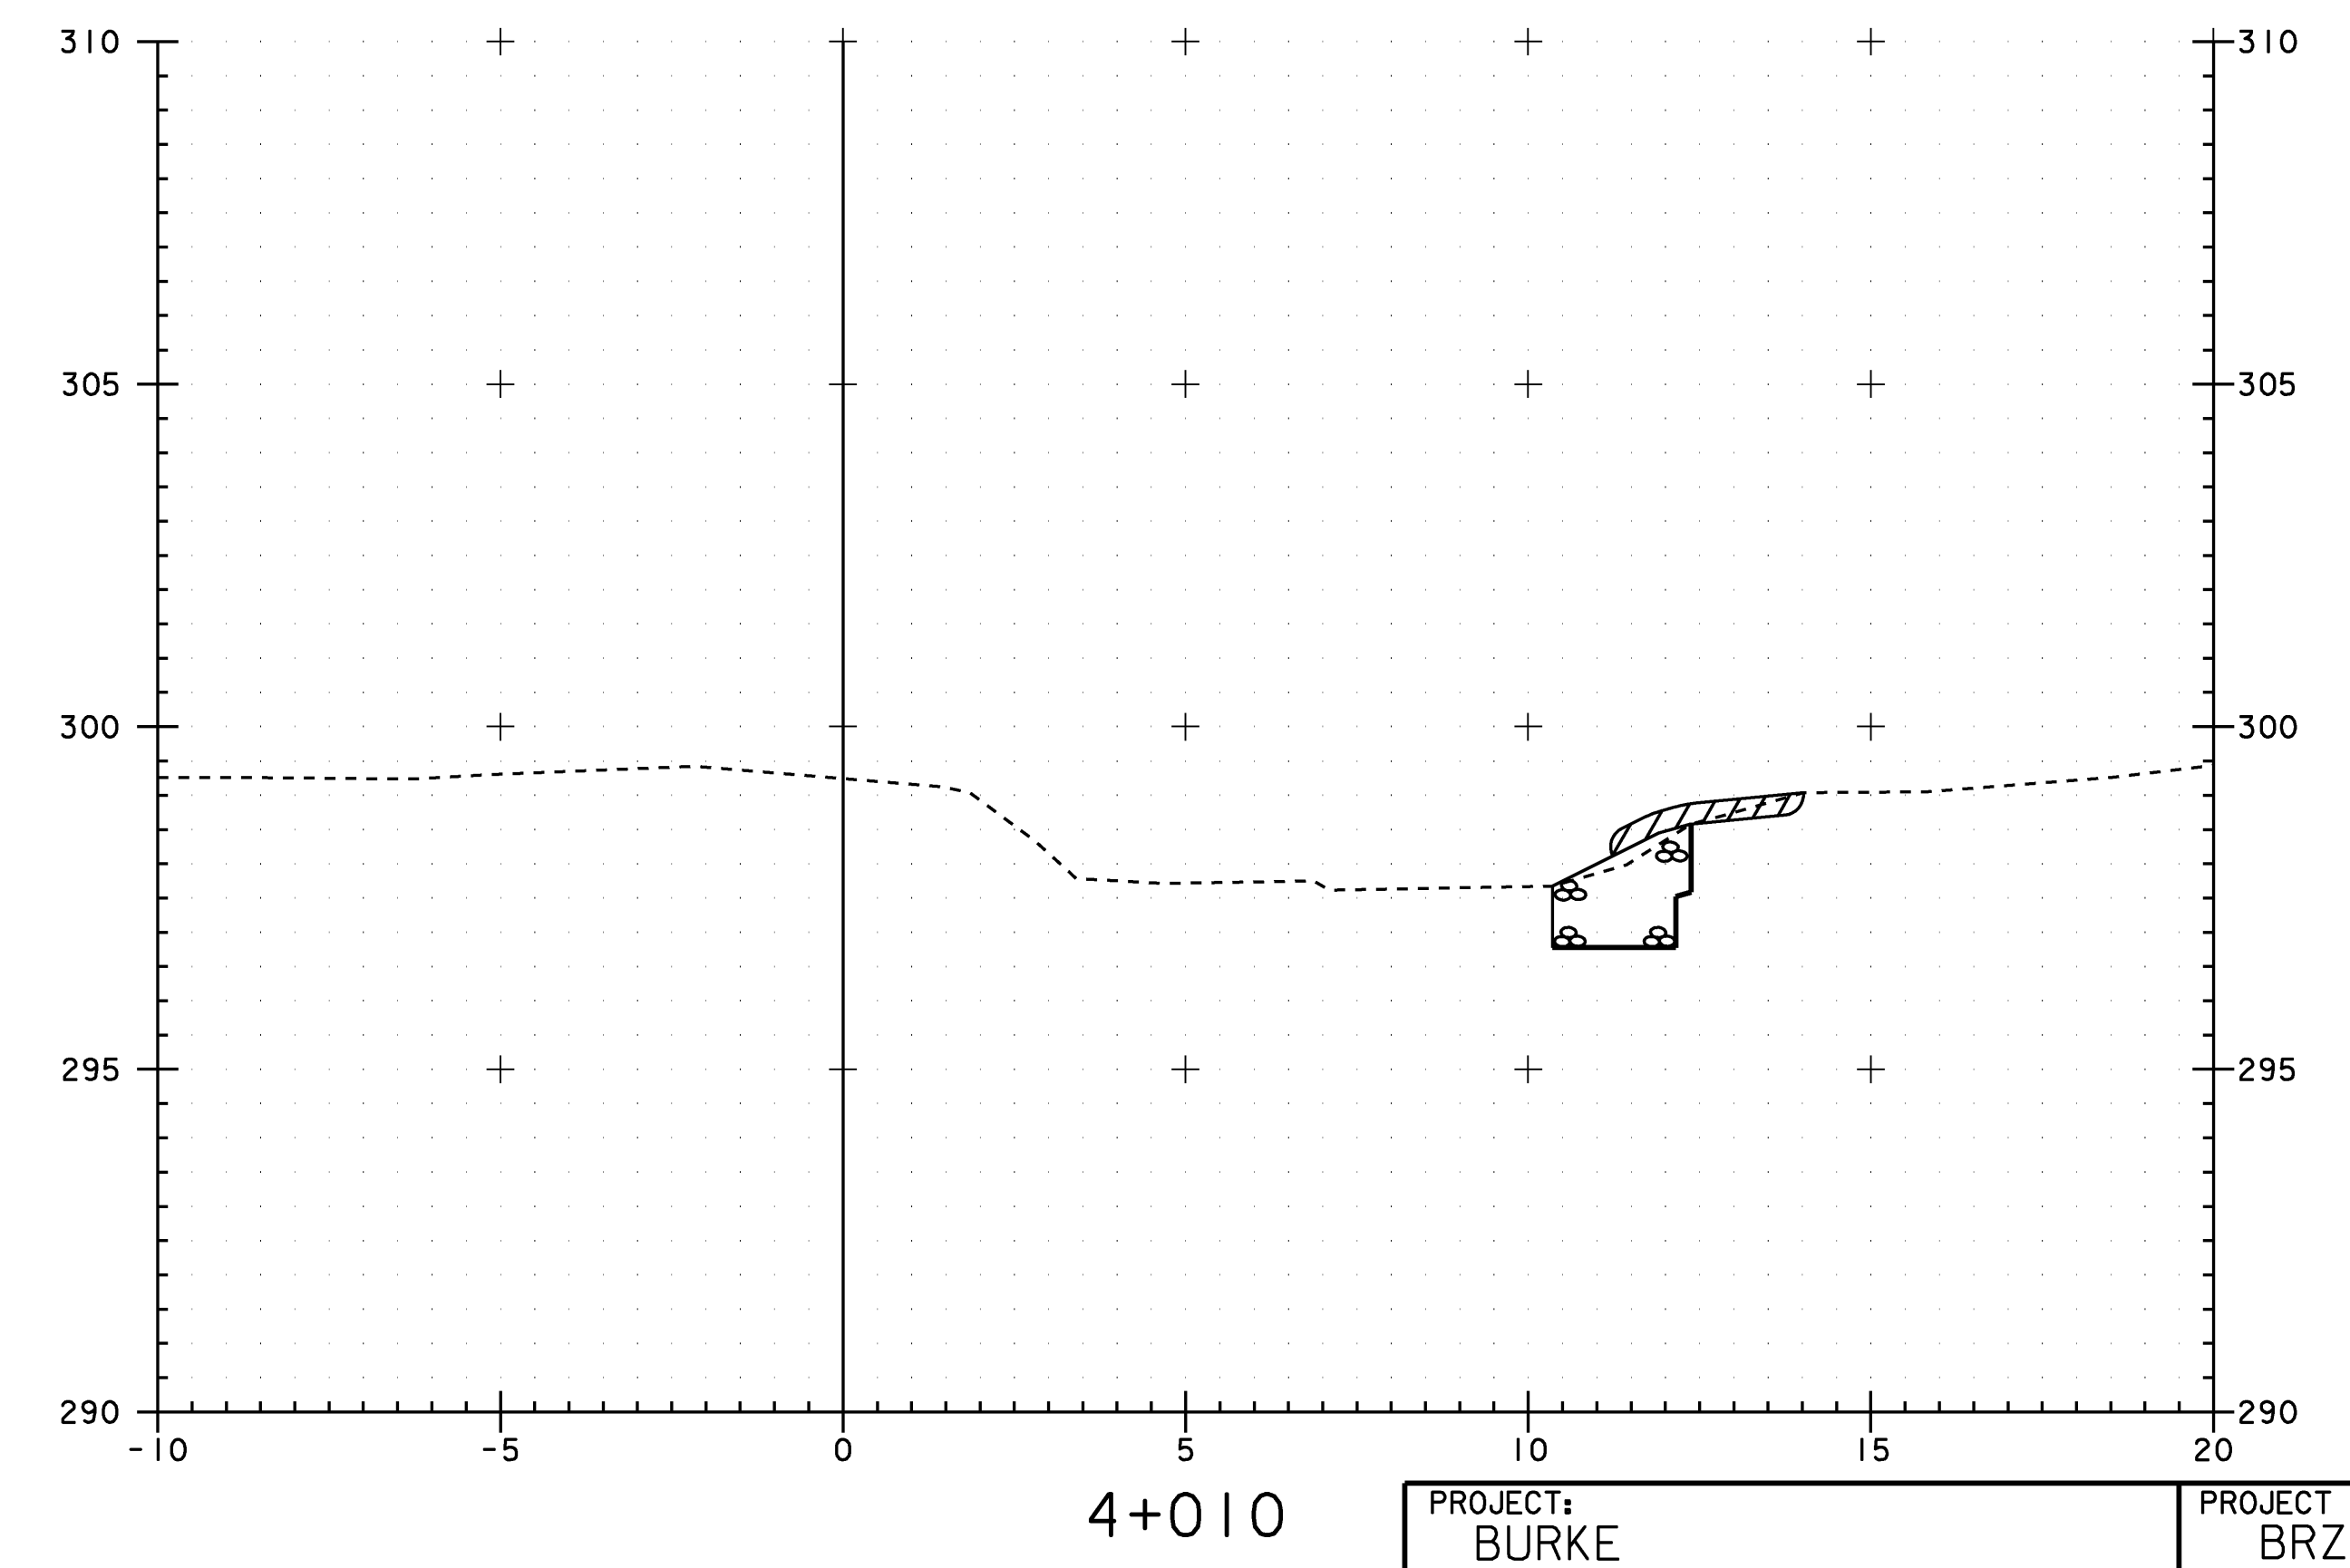
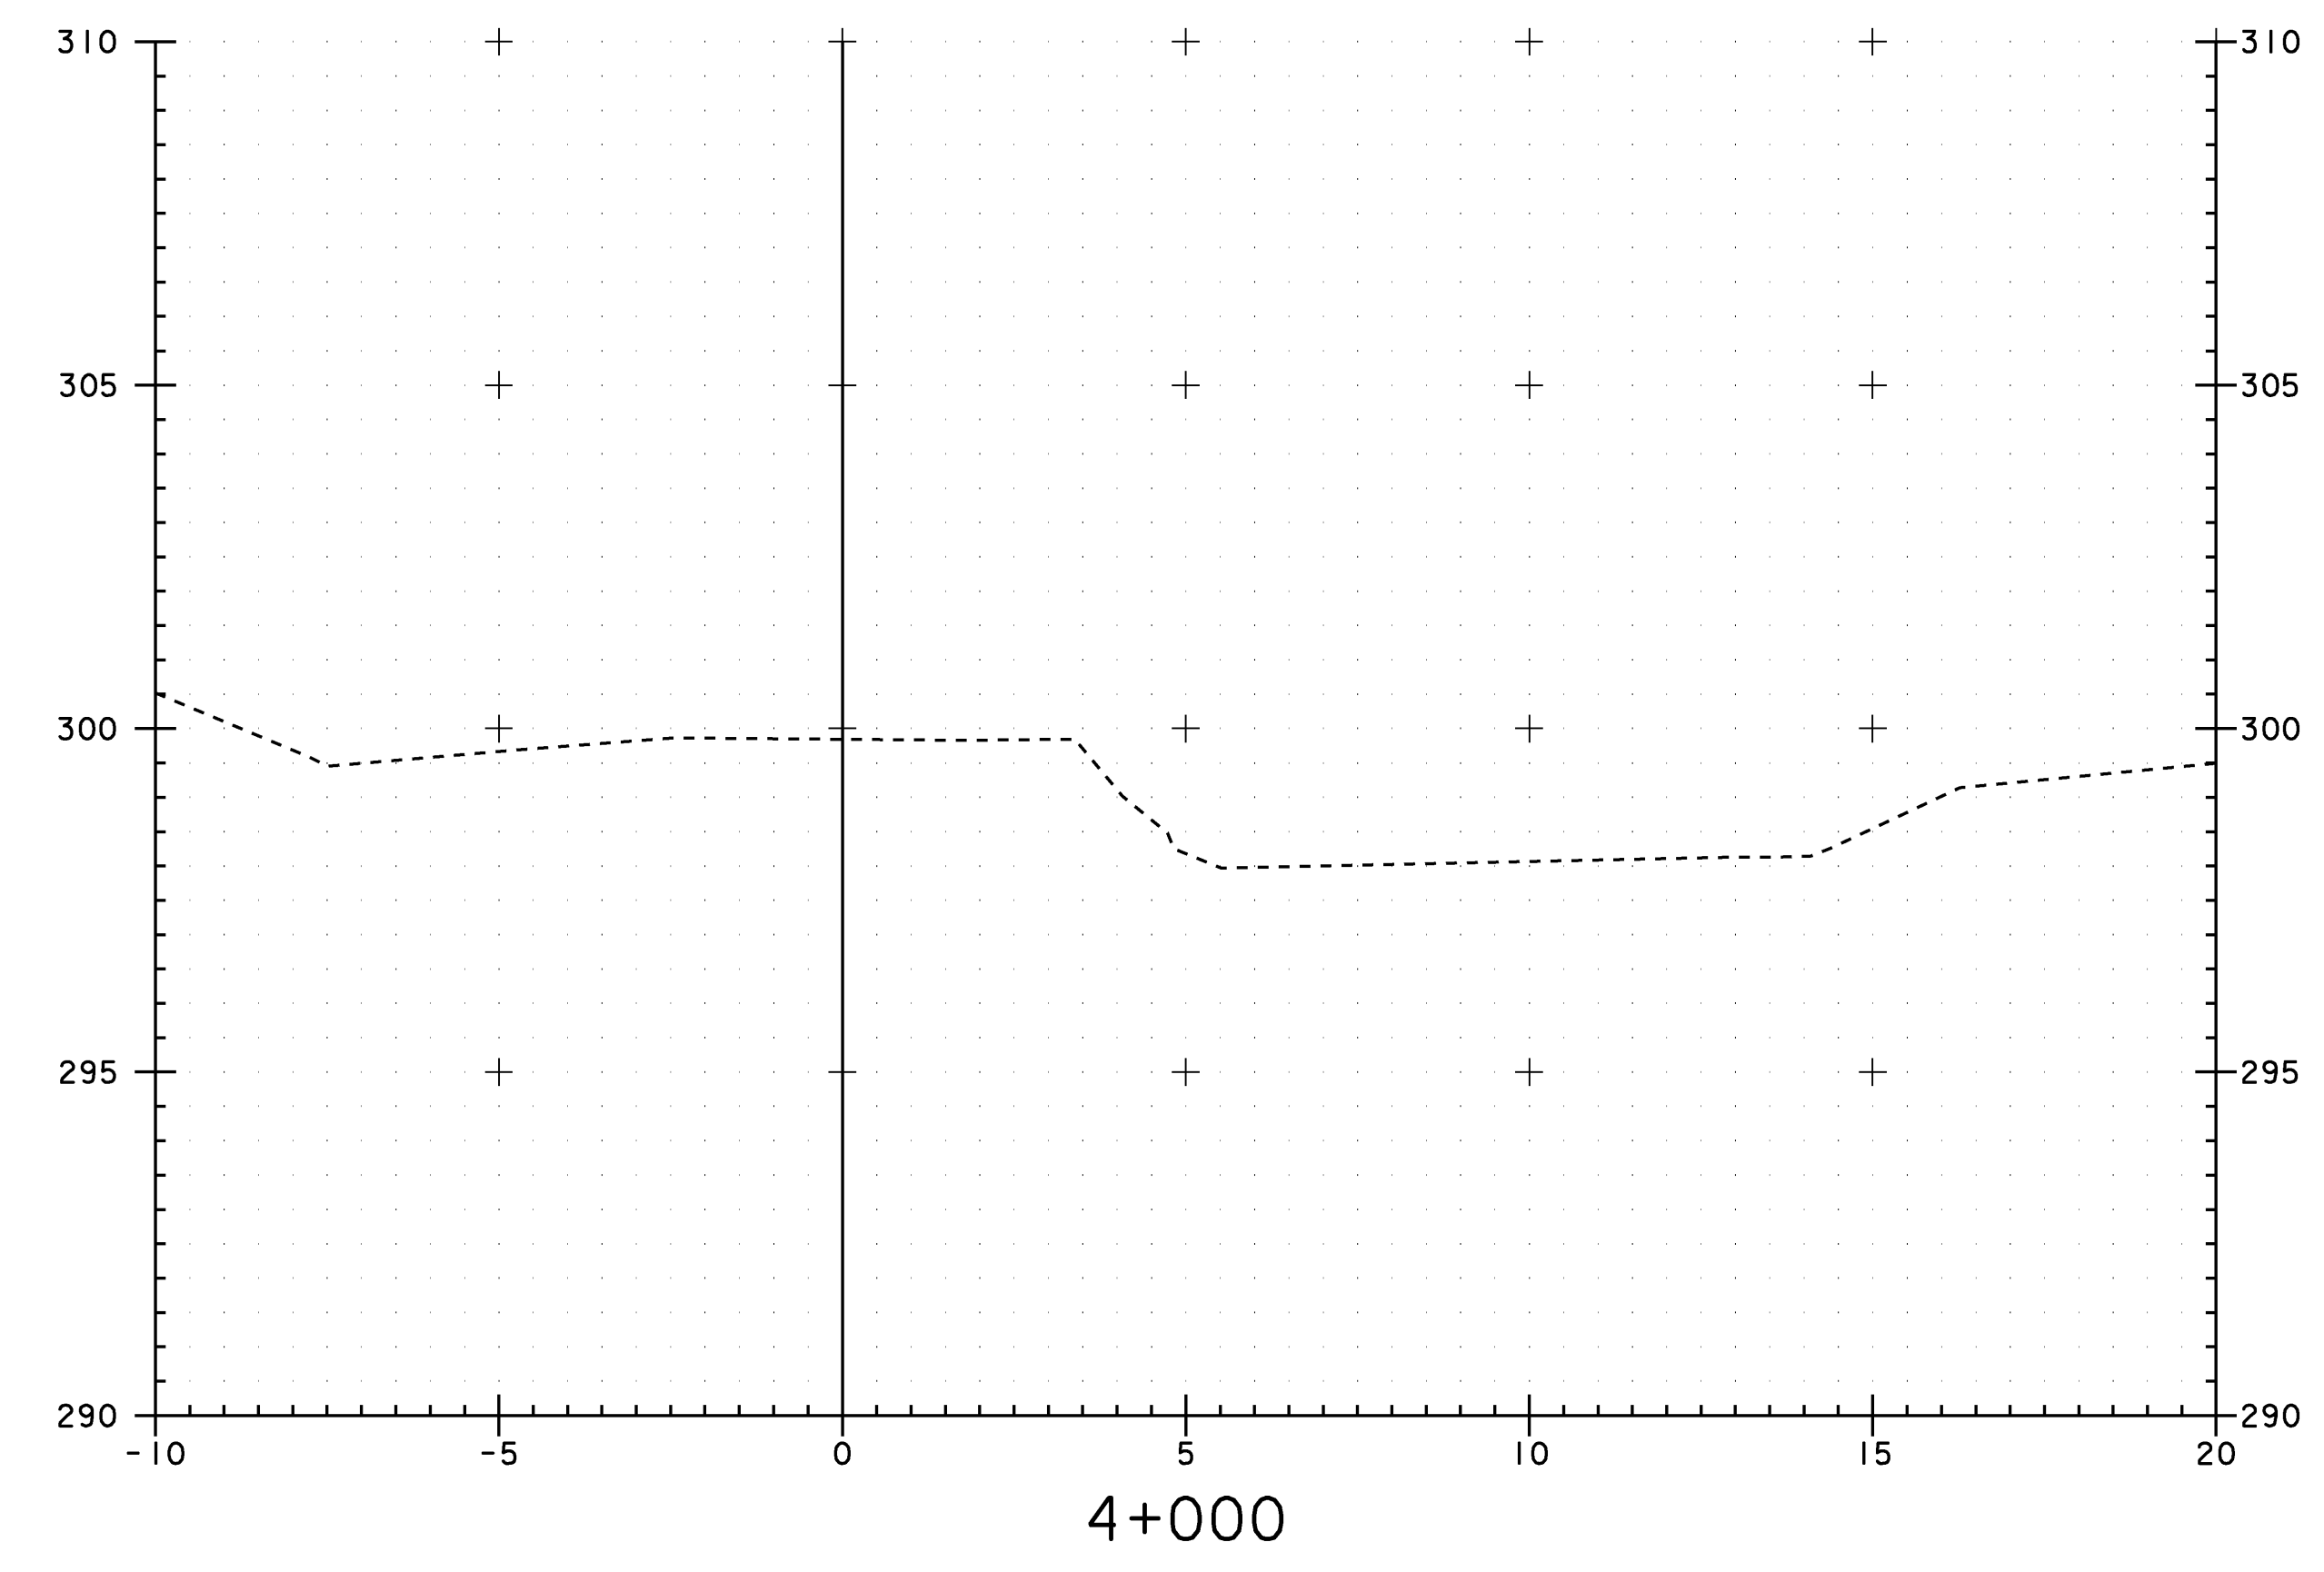
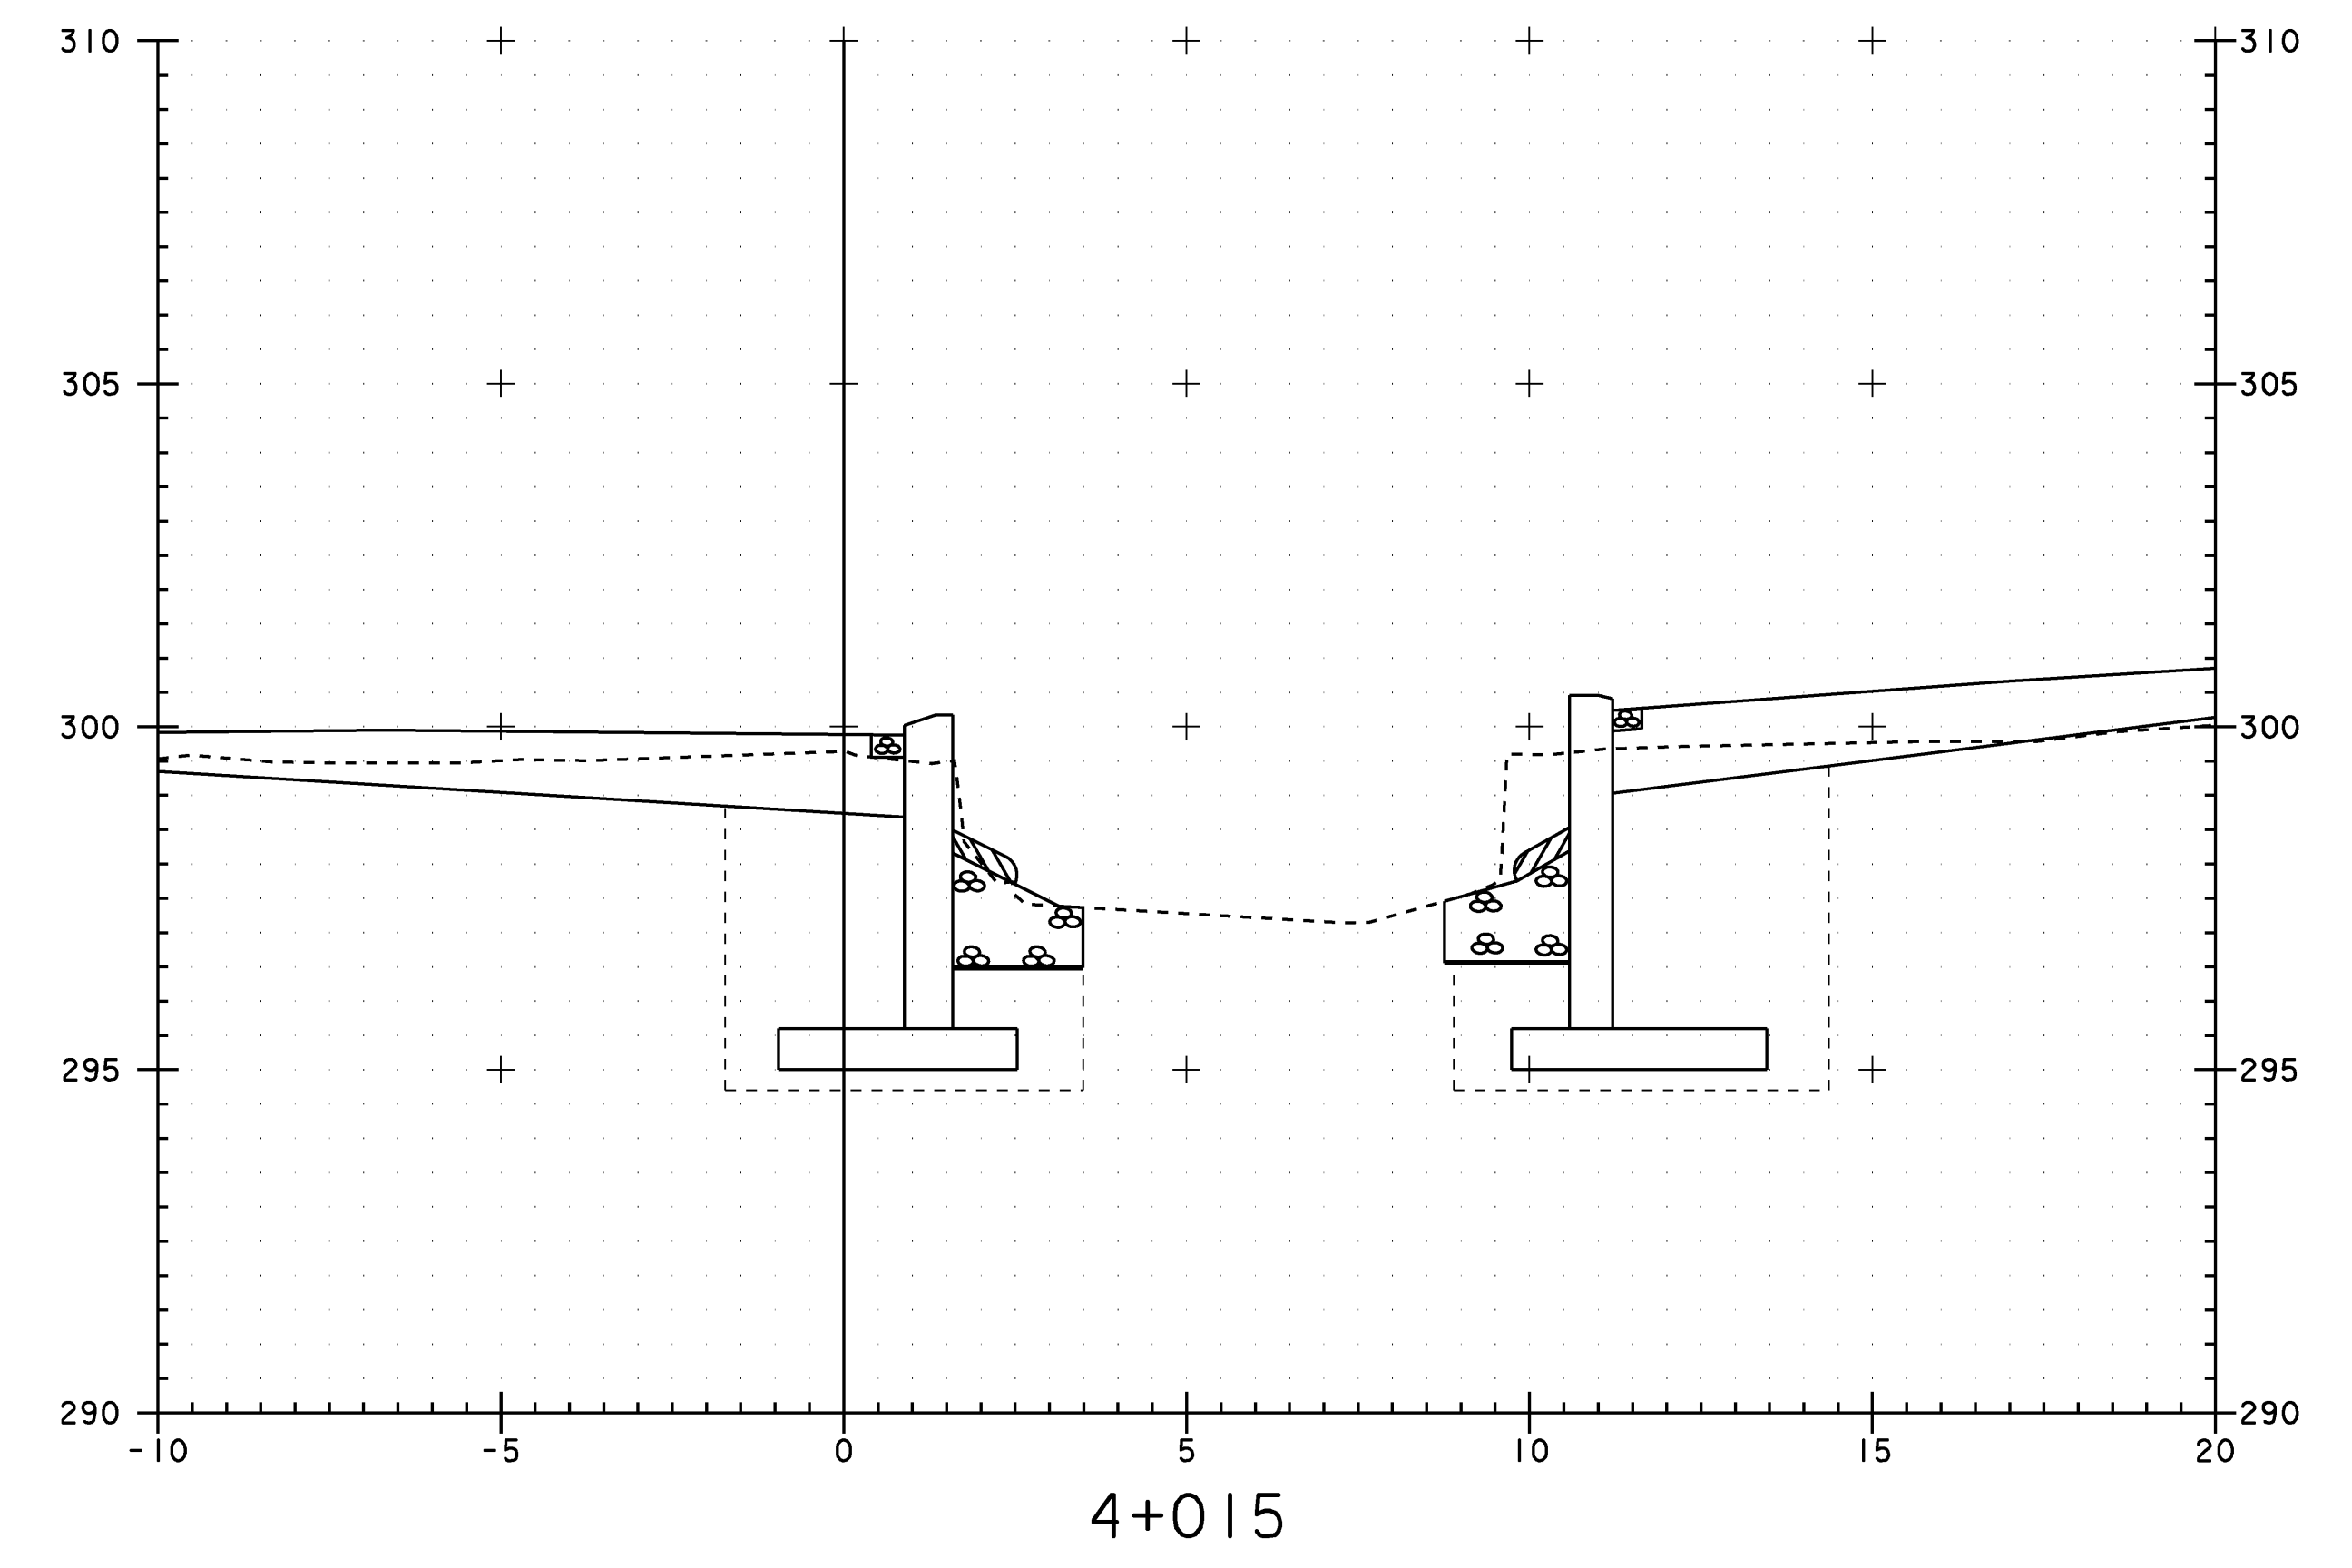


STA. 4+010 RIGHT (ABUTMENT 1)
 BEGIN STONE FILL TYPE III
 BEGIN UNCLASSIFIED CHANNEL EXCAVATION
 BEGIN GRUBBING MATERIAL
 BEGIN GEOTEXTILE UNDER STONE FILL

STA. 4+009 RIGHT (ABUTMENT 2)
 BEGIN STONE FILL TYPE III
 BEGIN UNCLASSIFIED CHANNEL EXCAVATION
 BEGIN GRUBBING MATERIAL
 BEGIN GEOTEXTILE UNDER STONE FILL

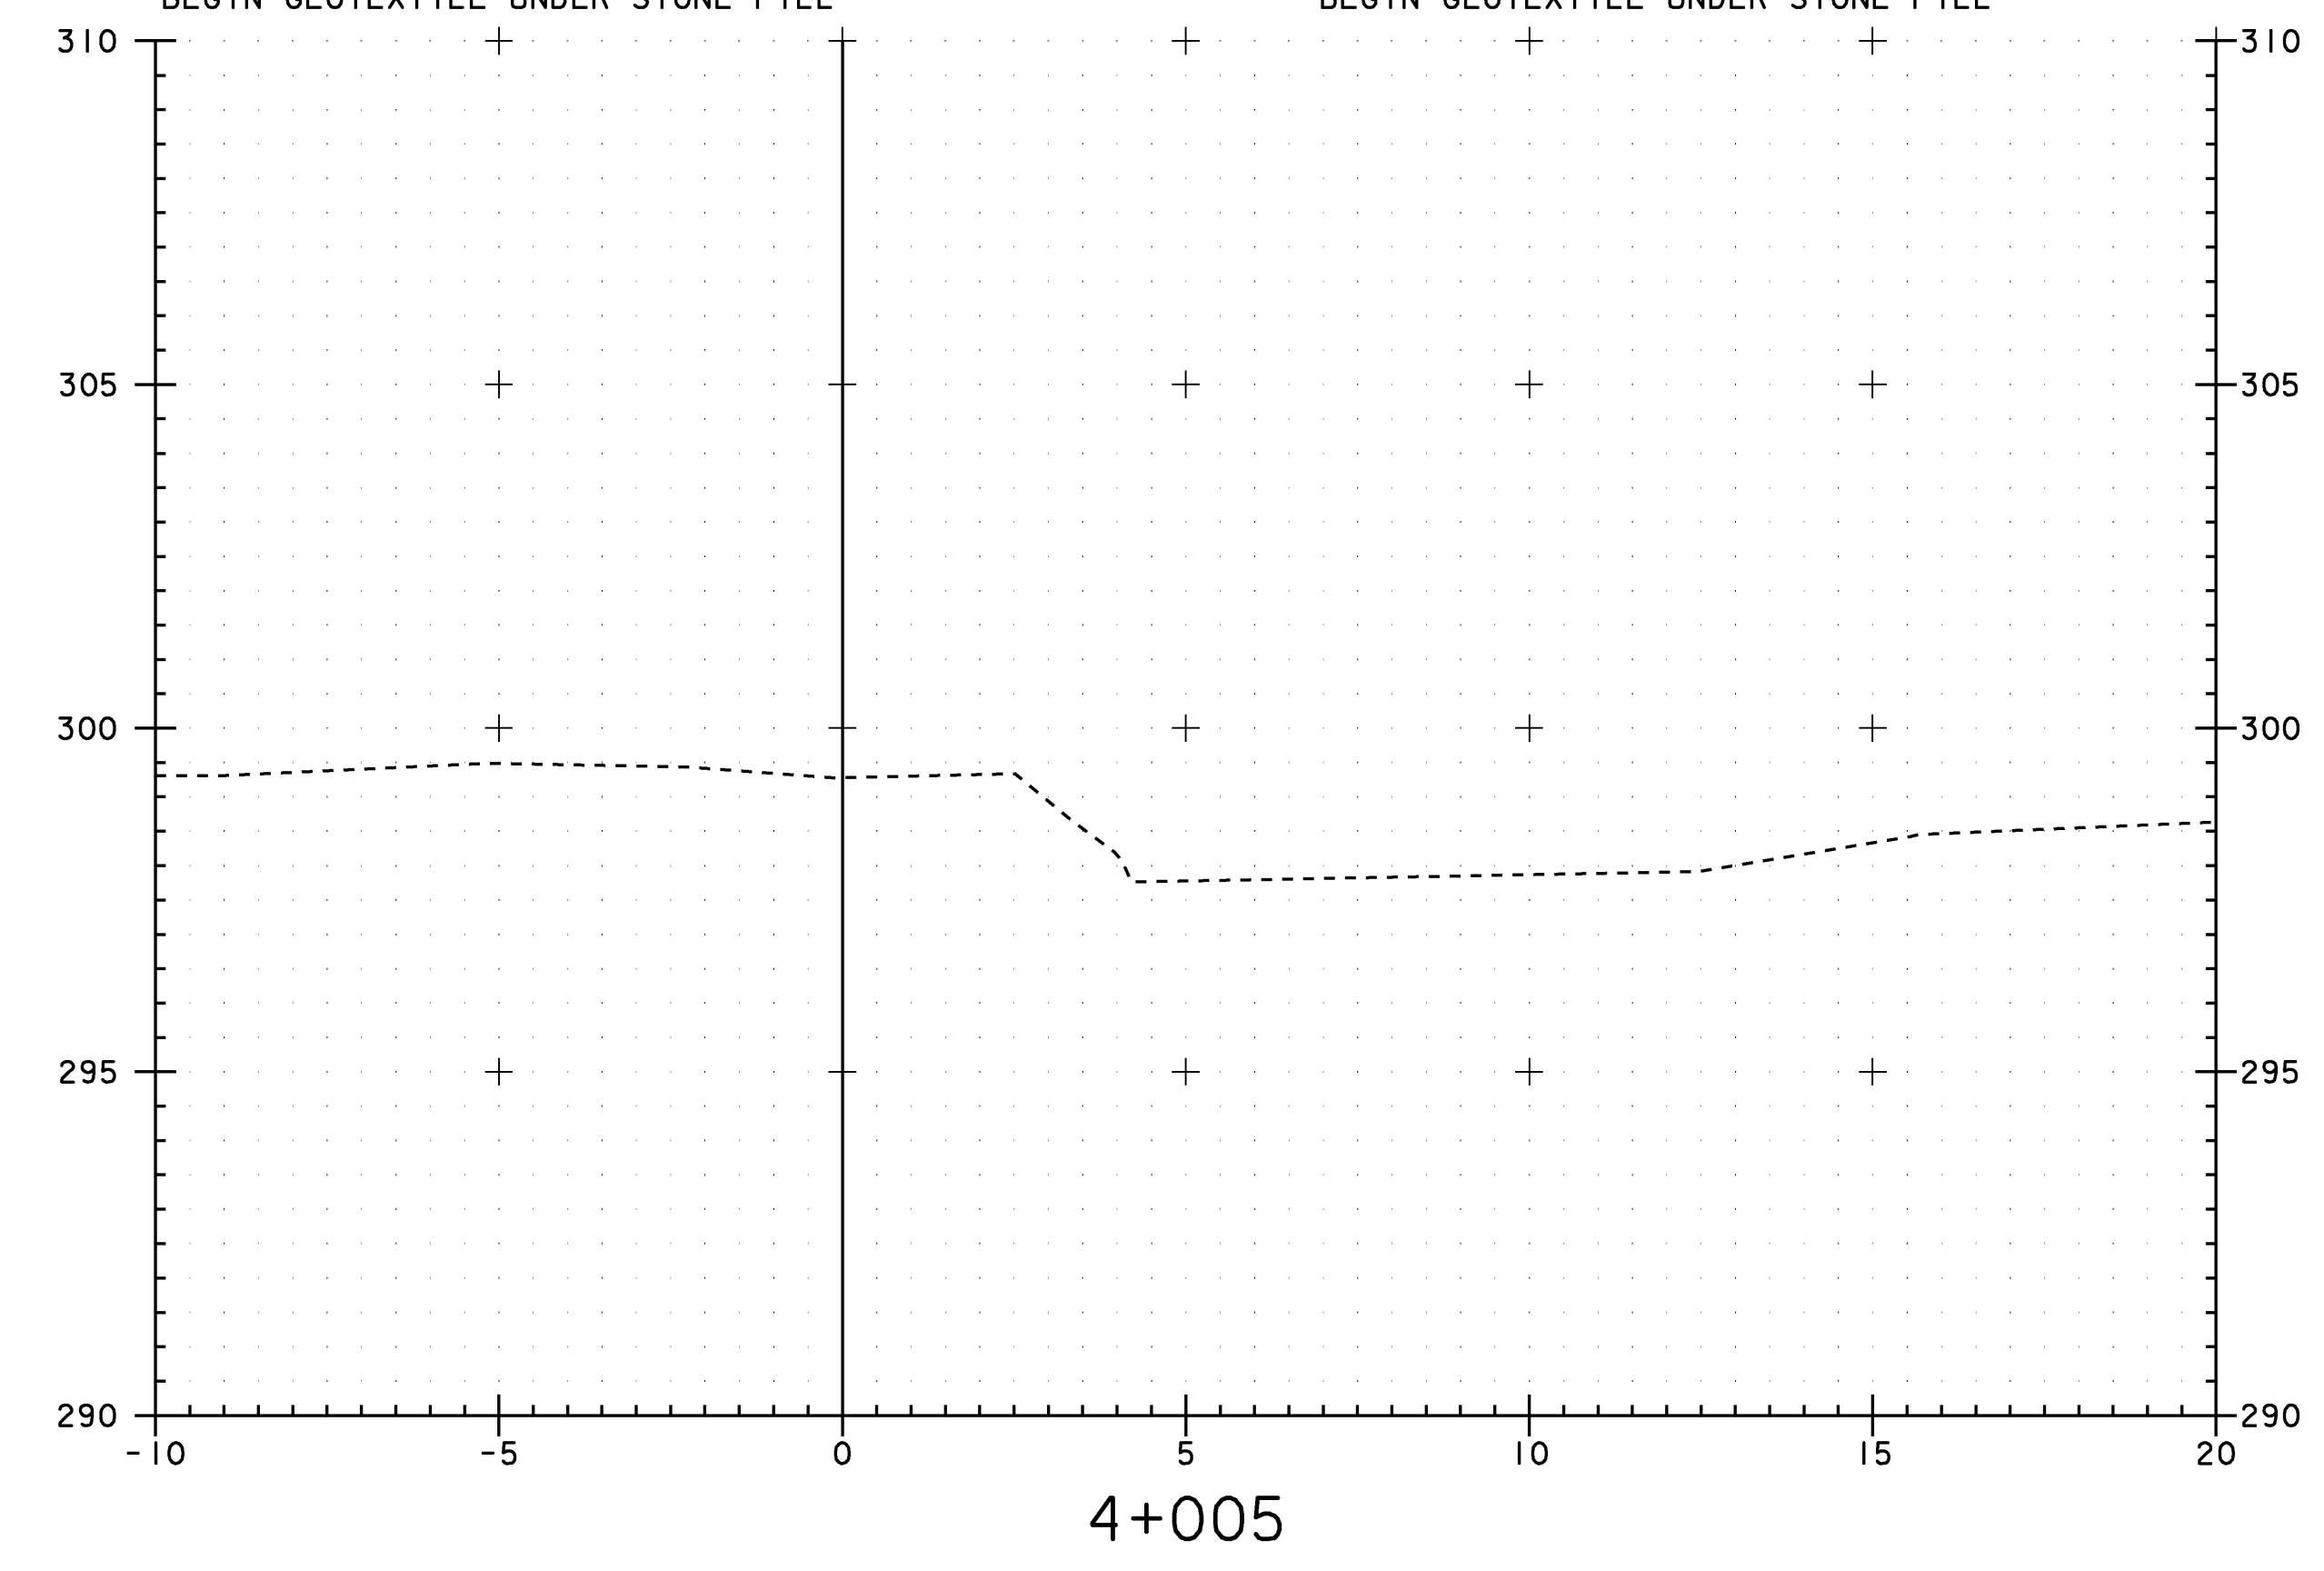

PROJECT: BURKE	PROJECT NO. : BRZ 1447 (15)
DESIGN FILE NAME: /str4/87e043/se043xsl.dgn	PLOT DATE: 13-MAR-2008
IPARM FILE NAME: /str4/87e043/se043ch5.t	
SECTION 4+000 THROUGH 4+015	
SHEET: 79 OF 81	