

INDEX OF SHEETS

- 1 TITLE SHEET
- 2 PRELIMINARY INFORMATION SHEET
- 3 EARTHWORK & BRIDGE QUANTITY SHEET
- 4 GENERAL NOTES
- 5 PLAN SHEET
- 6 PROFILE SHEET
- 7 TRAFFIC SIGN SUMMARY SHEET
- 8 TRAFFIC CONTROL PLAN
- 9 GUARD RAIL DETAILS
- 10 EXISTING BRIDGE PLAN, ELEVATION AND SECTION
- 11 BRIDGE FLOOR FRAMING PLAN AND DETAILS
- 12 BRIDGE TOP LATERAL FRAMING PLAN AND DETAILS
- 13 BRIDGE LATTICE ELEVATIONS
- 14 REPLACEMENT TRUSS CHORD PLANS
- 15 BRIDGE SECTIONS AND DETAILS
- 16-20 CROSS SECTIONS OF T.H. NO. 19
- 21-22 CROSS SECTIONS OF WALLOOMSAC RIVER

STANDARD SHEETS

- |         |  |          |
|---------|--|----------|
| E-100M  | CONSTRUCTION APPROACH SIGNS                                | 06-13-97 |
| E-100AM | SIDE ROAD CONSTRUCTION - APPROACH SIGNS                    | 06-13-97 |
| E-10M   | CONSTRUCTION SIGN DETAILS                                  | 06-13-97 |
| E-102M  | CONSTRUCTION SIGN DETAILS                                  | 06-13-97 |
| E-106M  | TRAFFIC CONTROL MISCELLANEOUS DETAILS                      | 06-13-97 |
| E-107M  | DELINEATION, BARRICADES AND DETOURS FOR CONSTRUCTION AREAS | 06-13-97 |
| E-107AM | BREAKAWAY BARRICADE DETAILS                                | 06-13-97 |
| E-108M  | CONSTRUCTION ZONE LONGITUDINAL DROP OFFS                   | 06-13-97 |
| E-121M  | STANDARD SIGN PLACEMENT CONVENTIONAL ROAD                  | 06-13-97 |
| E-134M  | BRIDGE NUMBER PLAQUE                                       | 06-13-97 |
| E-138M  | MILEMARKER DETAILS   | 06-13-97 |
| E-141M  | REGULATORY SIGN DETAILS                                    | 06-13-97 |
| E-142M  | REGULATORY SIGN DETAILS                                    | 06-13-97 |
| E-143M  | REGULATORY SIGN DETAILS                                    | 06-13-97 |
| E-155M  | WARNING SIGN DETAILS                                       | 06-13-97 |
| E-160M  | FLANGED CHANNEL STEEL SIGN POST                            | 06-13-97 |
| E-164M  | SQUARE STEEL SIGN POST                                     | 06-13-97 |
| G-1M    | STEEL BEAM GUARD RAIL WITH WOOD POSTS                      | 06-13-97 |
| G-1DM   | STEEL BEAM GUARD RAIL (40 MPH & LESS)                      | 06-13-97 |
|         | ANCHOR FOR STEEL BEAM RAIL                                 | 06-13-97 |
| G-18M   | PRECAST CONCRETE TEMPORARY TRAFFIC BARRIER                 | 06-13-97 |
| T-1M    | TEMPORARY EROSION CONTROL DETAILS                          | 06-13-97 |
| T-2M    | TEMPORARY EROSION CONTROL DETAILS                          | 06-13-97 |

STATE OF VERMONT  
AGENCY OF TRANSPORTATION




PROPOSED IMPROVEMENT  
TOWN OF BENNINGTON  
COUNTY OF BENNINGTON  
TOWN HIGHWAY NO. 19, CLASS 3  
BRIDGE NO. 31

BEGINNING AT A POINT APPROXIMATELY 0.1 KILOMETERS SOUTH OF VT. ROUTE 67A  
ON T.H. #19 AND EXTENDING NORTH APPROXIMATELY 38 METERS ALONG T.H. #19.

WORK TO BE PERFORMED UNDER THIS PROJECT INCLUDES REHABILITATION OF BRIDGE NO. 31  
OVER THE WALLOOMSAC RIVER


LENGTH OF STRUCTURE 38.161 METERS  
LENGTH OF ROADWAY ---  
LENGTH OF PROJECT 38.161 METERS

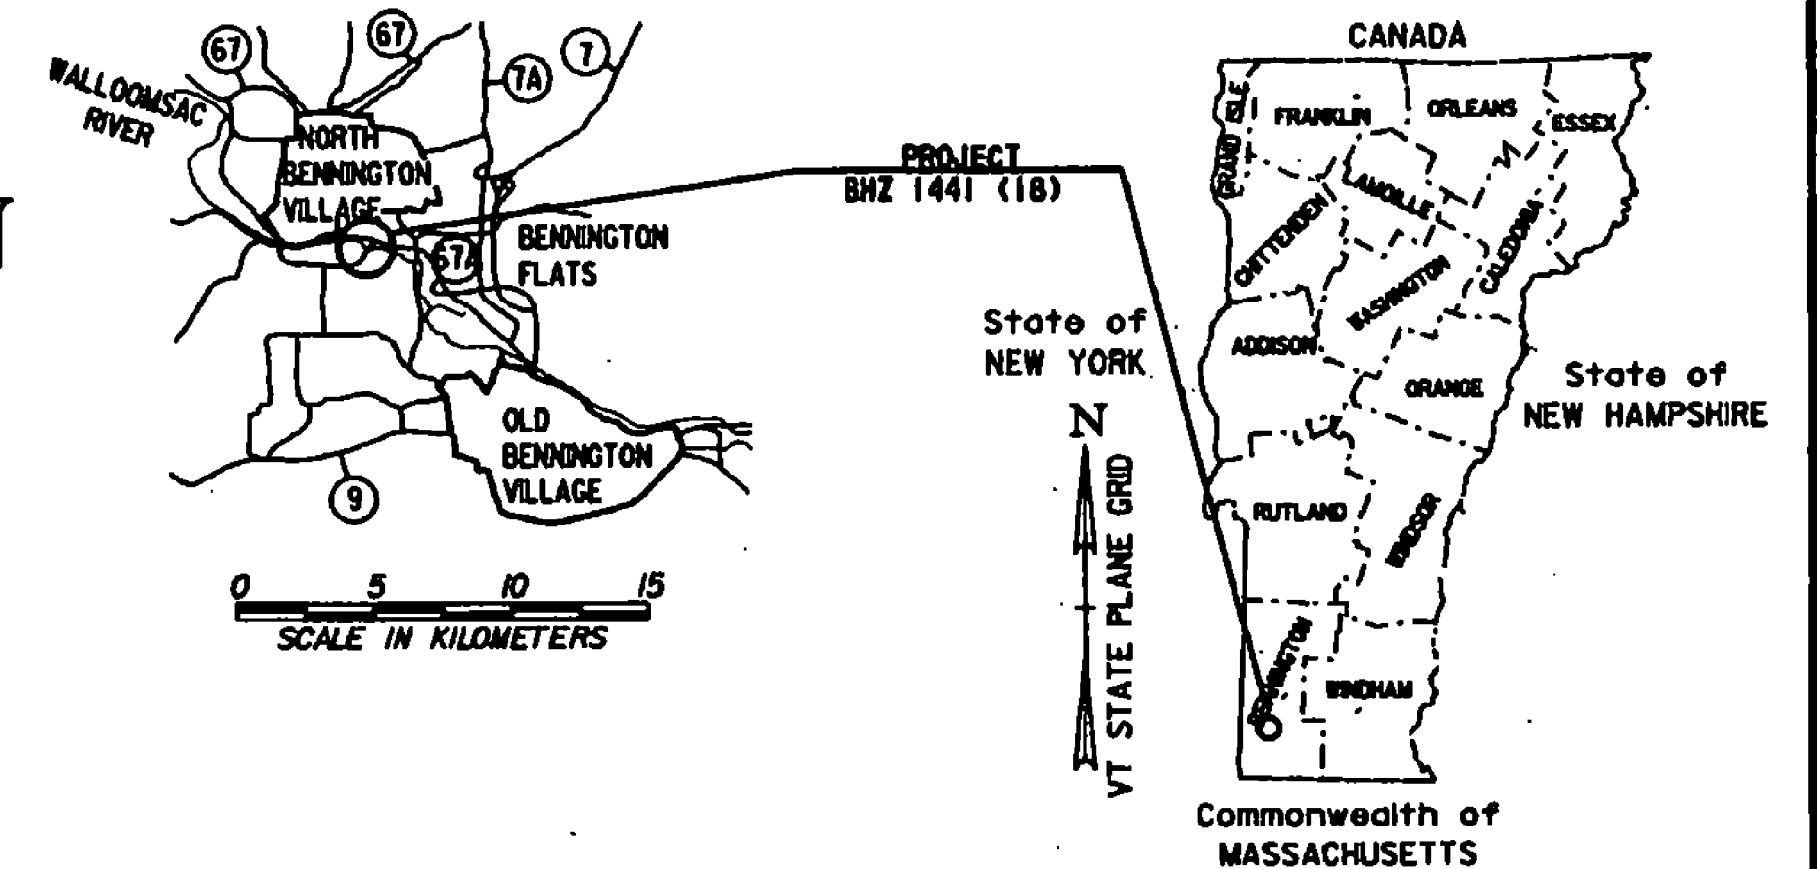

Date JUL 22 1999  
Blow & Cote, Inc  
Contractor  
William Cote  
Signature  
V. President  
Title  
Ellen Howard  
Director of Administration And Duly  
Authorized Agent

CONVENTIONAL SIGNS


- COUNTY LINE ---
- TOWN LINE ---
- LIMITS OF ACCESS ---
- POINT OF ACCESS X
- FENCE LINE ---
- STONE WALL ---
- TRAVELED WAY ---
- GUARD RAIL ---
- RAILROAD ---
- SURVEY LINE ---
- CULVERT ---
- POWER POLE ---
- TELEPHONE POLE ---
- TREES ---
- CONTROL OF ACCESS ---
- PROPERTY LINE ---
- R.O.W. TAKING LINE ---
- SLOPE RIGHTS ---
- TOP OF CUT ---
- TOE OF SLOPE ---

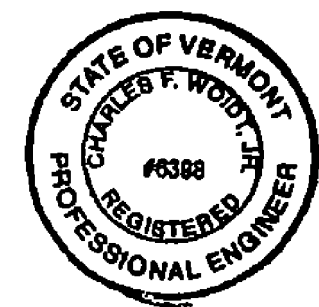

DATUM  
VERTICAL NGVD 1929  
HORIZONTAL N/A

PLANS PREPARED BY  
**M FARLAND-JOHNSON, INC.**  
BENNINGTON N.Y.

BY Charles F. Worth, Jr. 5-14-99

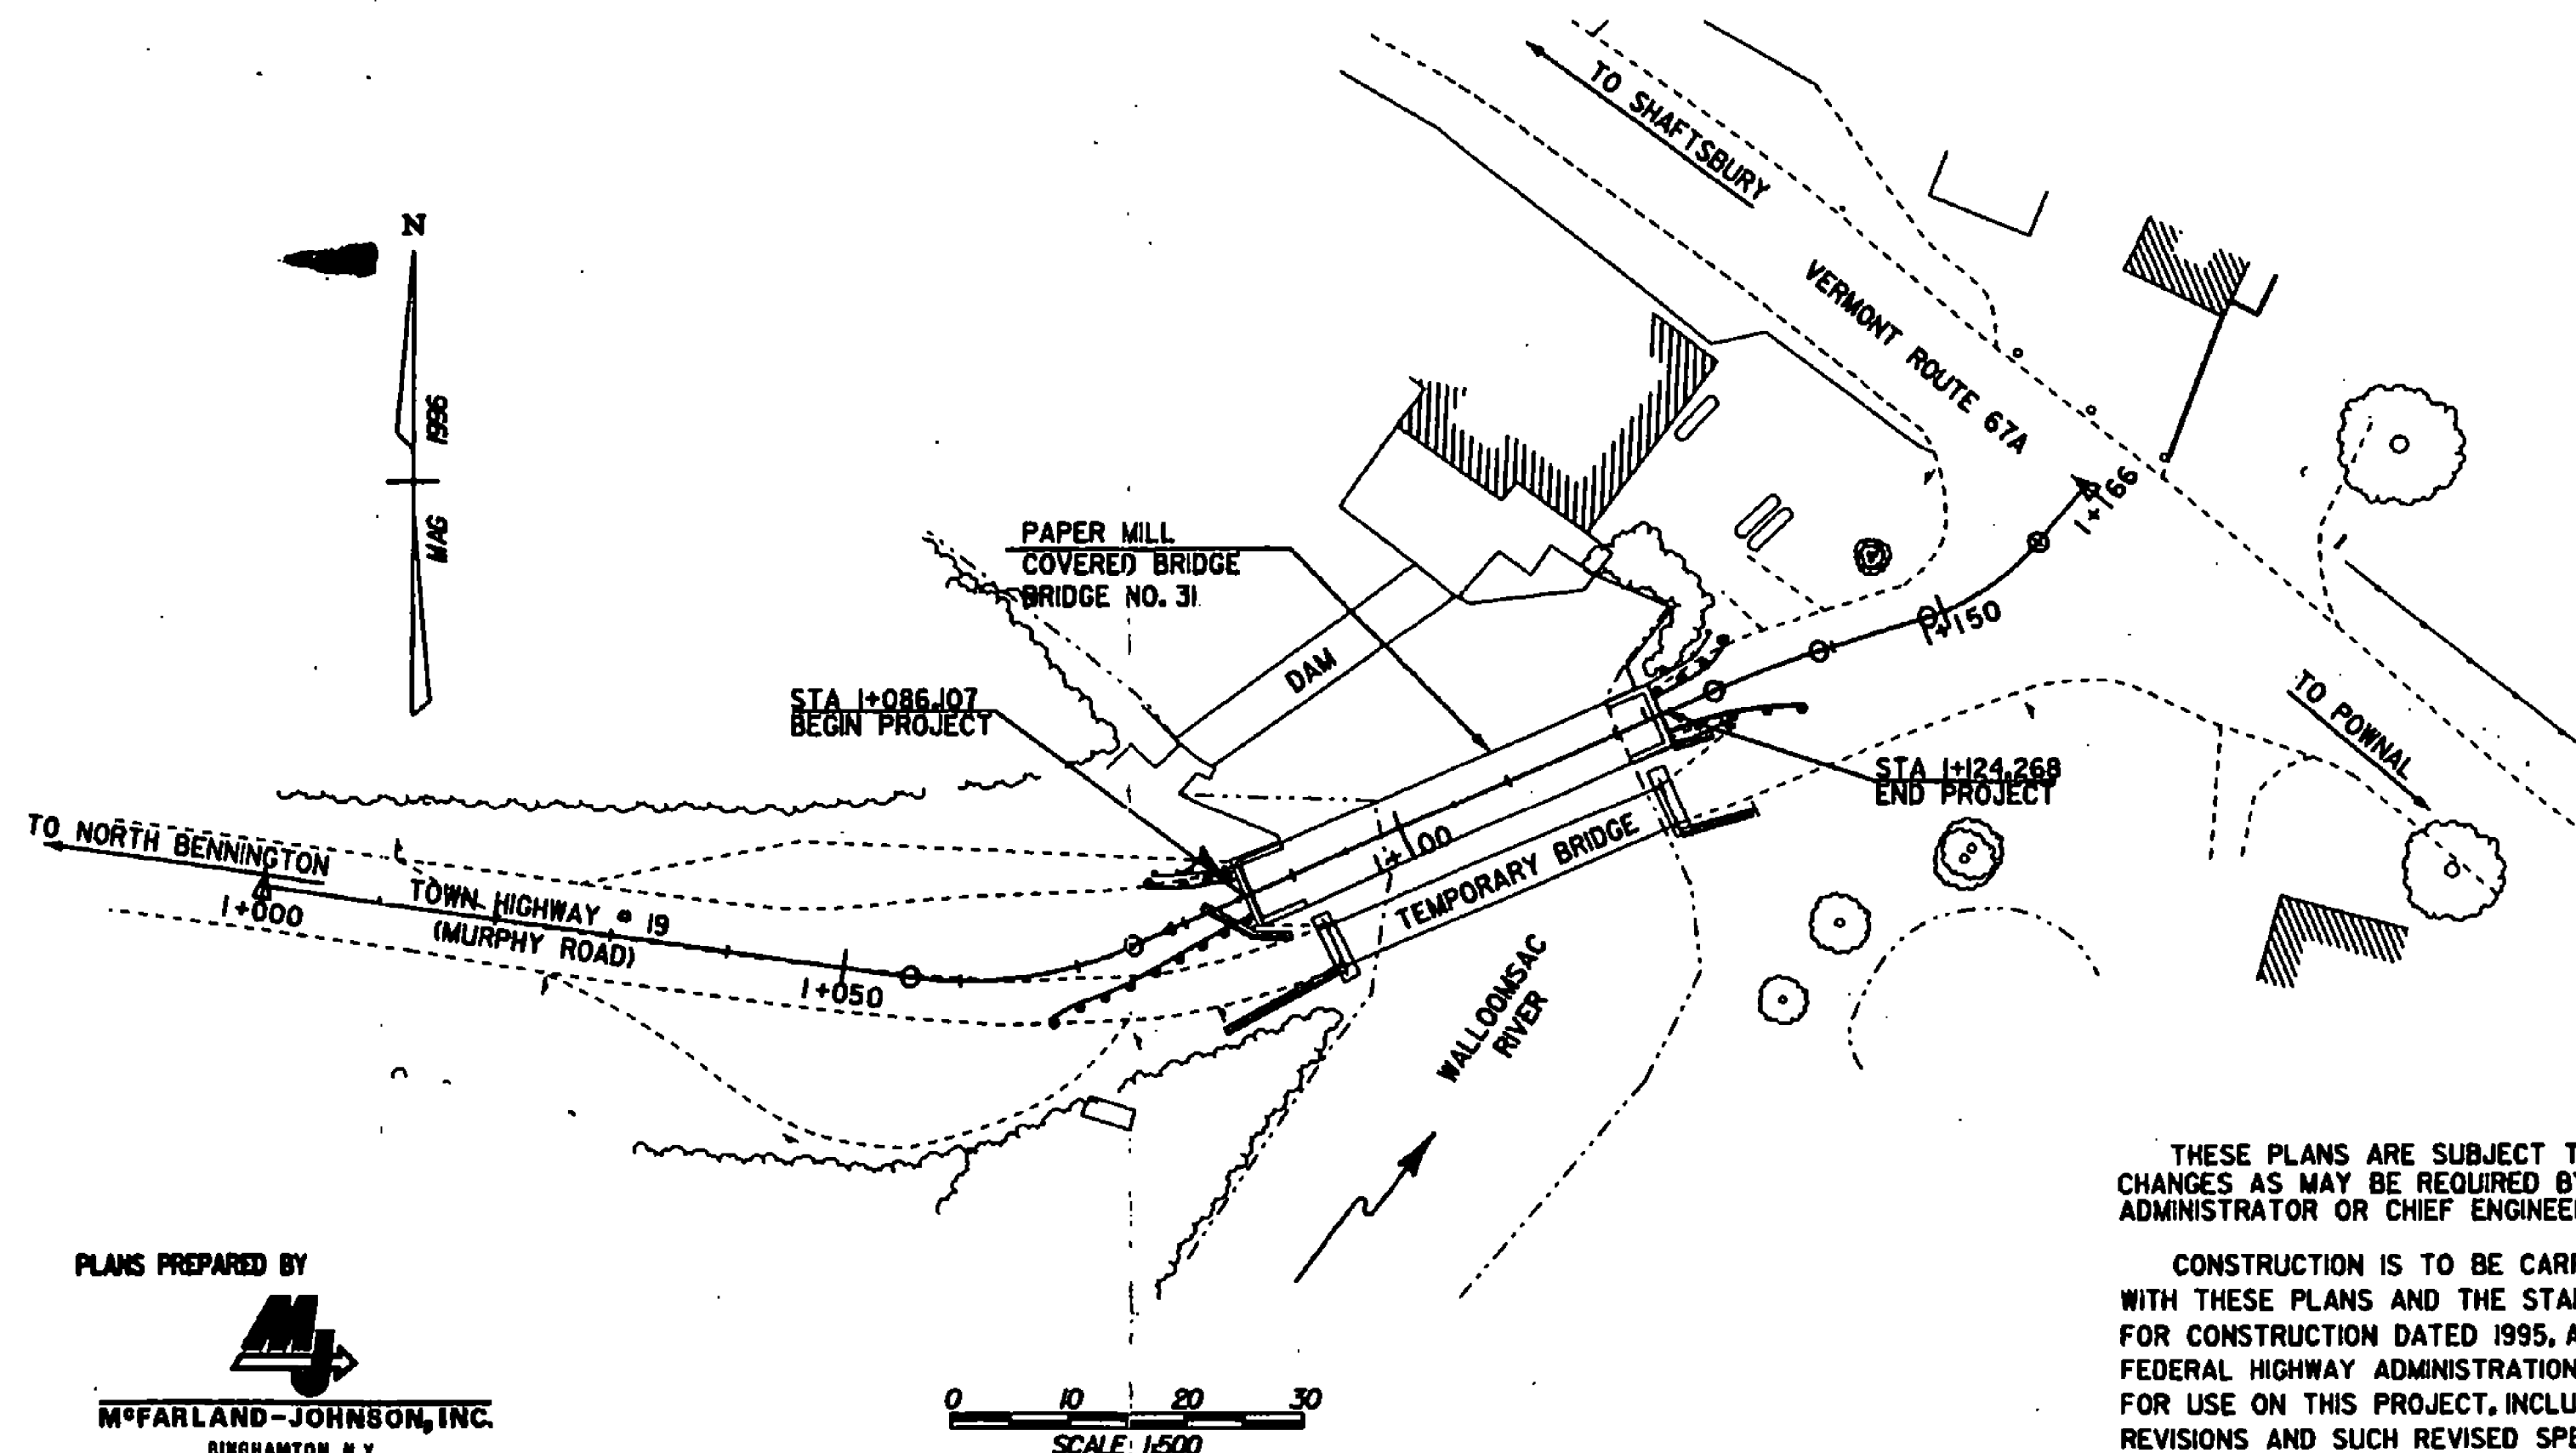

CONTRACT PLANS  
THESE PLANS DO NOT REFLECT  
CHANGES MADE ON THE PROJECT.

THESE PLANS ARE SUBJECT TO SUCH ENGINEERING  
CHANGES AS MAY BE REQUIRED BY THE FEDERAL HIGHWAY  
ADMINISTRATOR OR CHIEF ENGINEER.

CONSTRUCTION IS TO BE CARRIED ON IN ACCORDANCE  
WITH THESE PLANS AND THE STANDARD SPECIFICATIONS  
FOR CONSTRUCTION DATED 1995, AS APPROVED BY THE  
FEDERAL HIGHWAY ADMINISTRATION ON AUGUST 21, 1995  
FOR USE ON THIS PROJECT, INCLUDING ALL SUBSEQUENT  
REVISIONS AND SUCH REVISED SPECIFICATIONS AND  
SPECIAL PROVISIONS AS ARE INCORPORATED IN THESE  
PLANS.



ALL STATIONS ARE IN KILOMETERS, ALL  
ELEVATIONS ARE IN METERS, AND ALL  
DIMENSIONS ARE IN MILLIMETERS UNLESS  
OTHERWISE NOTED.

SUBMITTED BY ORDER OF THE  
STATE TRANSPORTATION BOARD

APPROVED [Signature] DATE 5/24/99  
DIRECTOR OF PROJECT DEVELOPMENT

DEPARTMENT OF TRANSPORTATION  
FEDERAL HIGHWAY ADMINISTRATION

APPROVED \_\_\_\_\_ DATE \_\_\_\_\_  
DIVISION ADMINISTRATOR

PROJECT NAME BENNINGTON  
PROJECT NO. BHZ 1441 (18)  
SHEET 1 OF 22 SHEETS