



EXISTING BRIDGE PLAN
SCALE 1:100

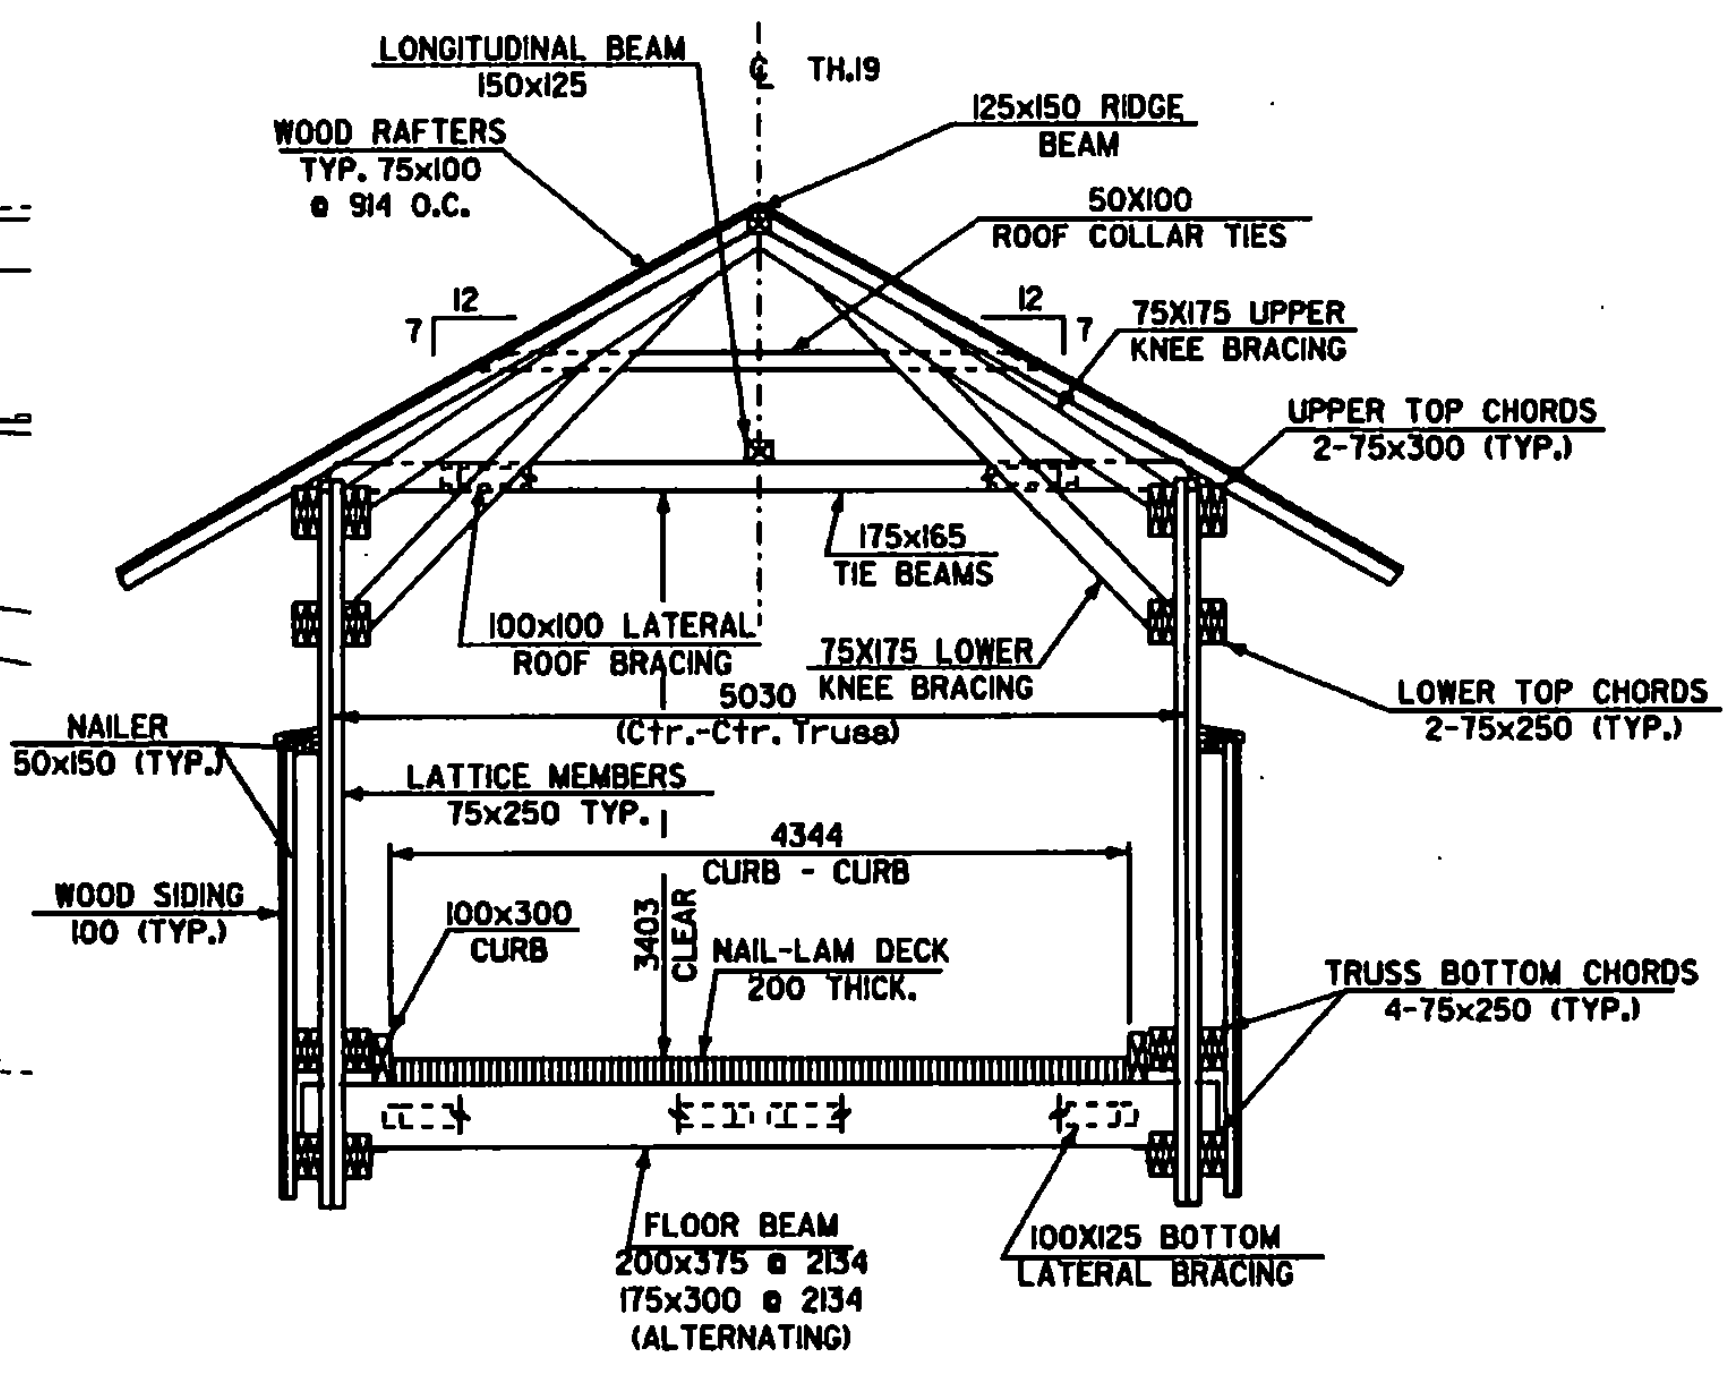

EXISTING BRIDGE SECTION
SCALE 1/40

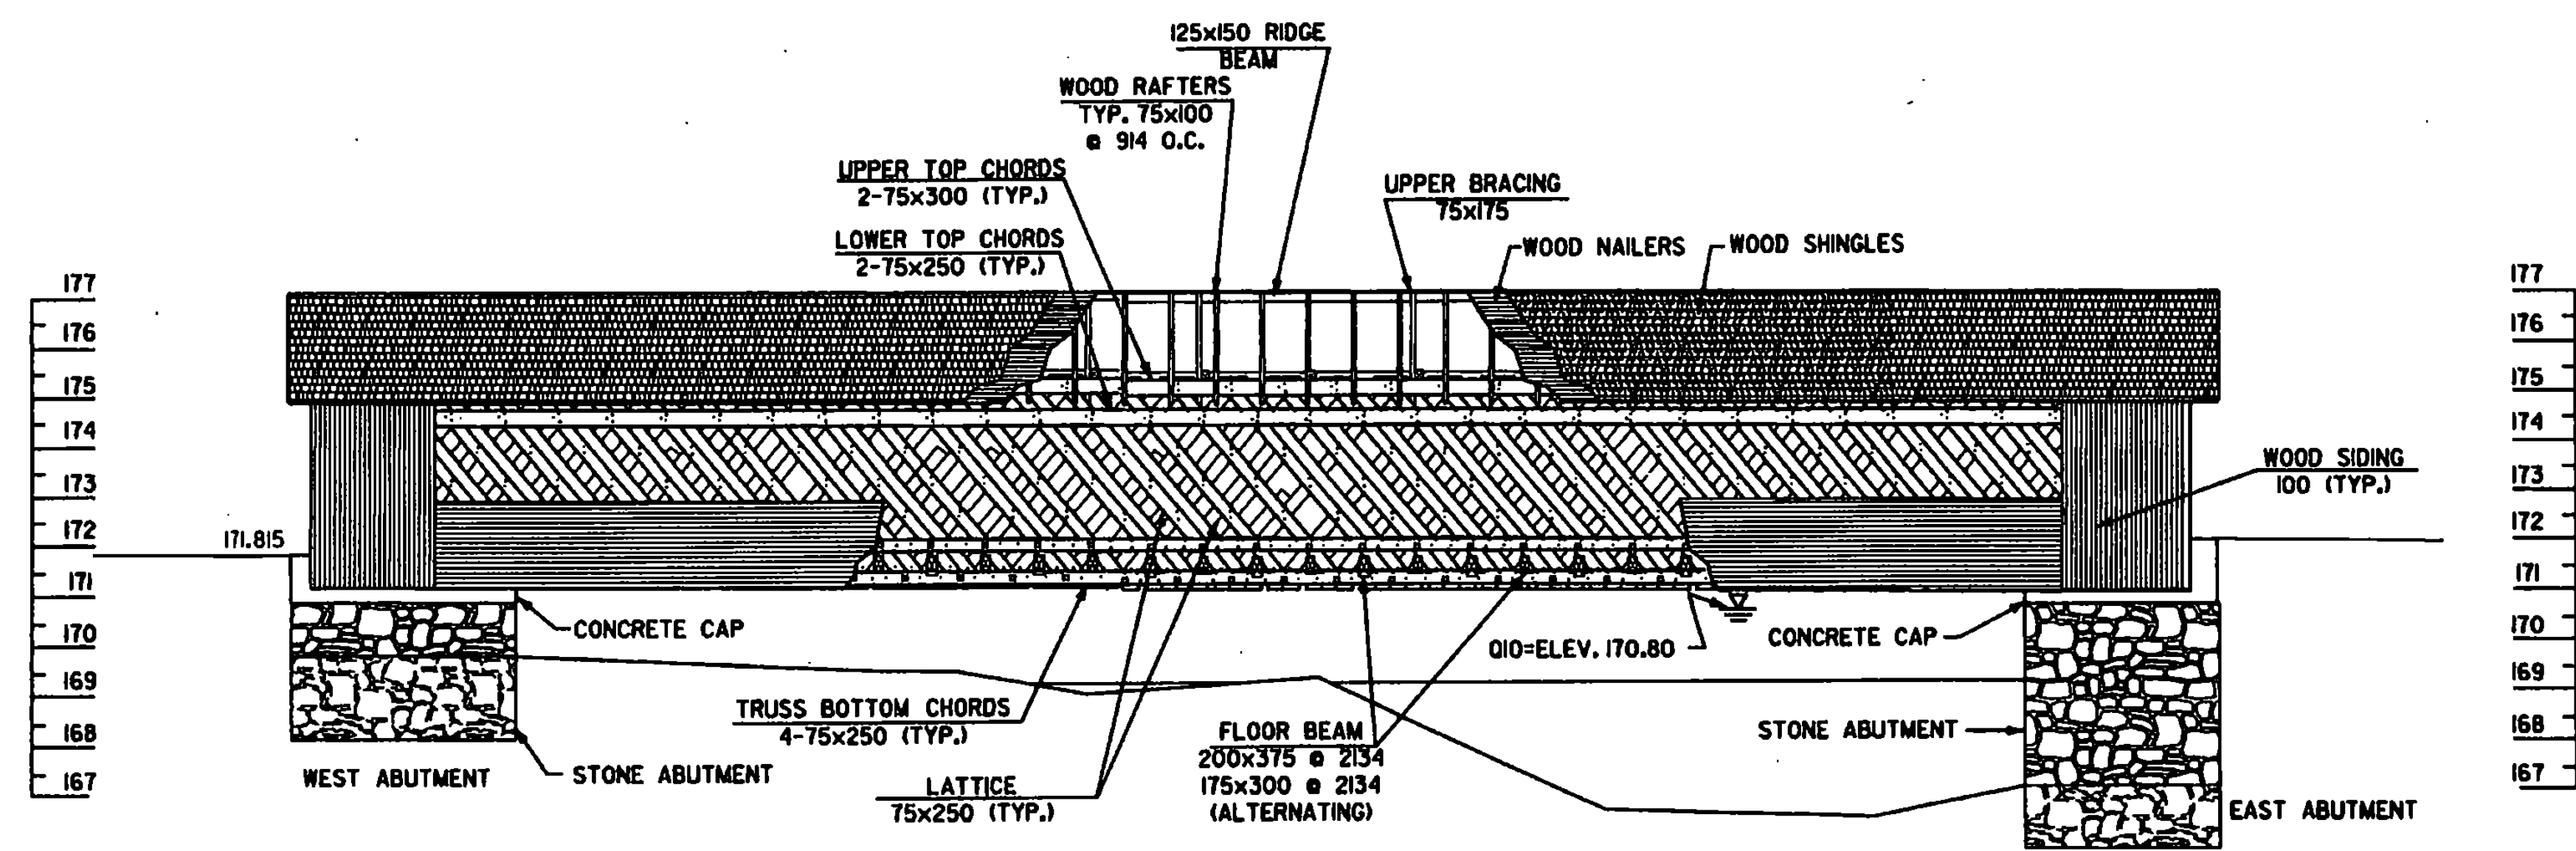

EXISTING BRIDGE ELEVATION
SCALE 1:100

- NOTES:**
1. ALL LUMBER DIMENSIONS ARE NOMINAL.
 2. ALL DIMENSIONS ARE IN MILLIMETERS, UNLESS OTHERWISE NOTED.

DATUM
VERTICAL NGVD 1929
HORIZONTAL N/A

STATE OF VERMONT AGENCY OF TRANSPORTATION	
Town Of	BENNINGTON
Highway No.	T.H. #19 (MURPHY ROAD)
PAPER MILL BRIDGE REHABILITATION EXISTING BRIDGE PLAN, ELEVATION, AND SECTION	
Designed By	J. MIECZKOWSKI
Checked By	J. MIECZKOWSKI
PROJECT	BENNINGTON
I.G.C. Info.	ms\1954880\etruet\446plan.dwg
Bridge Sheet No.	Sheet 10 of 22
Bridge No.	31
Leg. Sta.	
Surv. Sta.	
Drawn By	K. NICHOLS
Bridge Design Supervisor	P. MALACHOWSKI
Date	5/99
Date	5/99
PROJECT NO.	BHZ 144(18)