



**UPPER TOP AND LOWER BOTTOM CHORD PLAN VIEW**

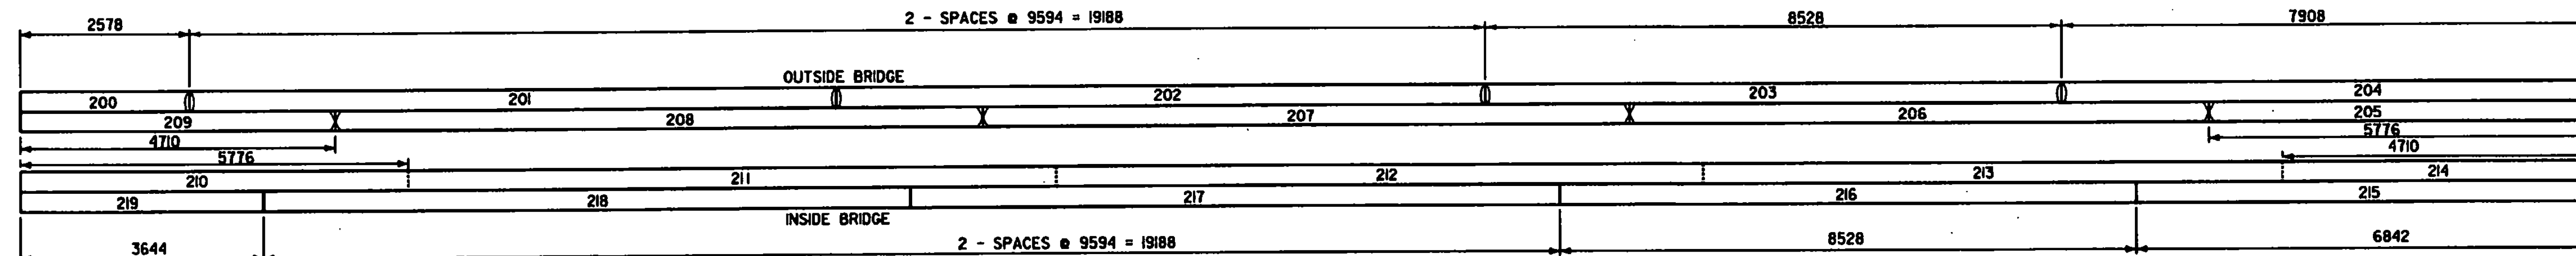

**LOWER TOP AND UPPER BOTTOM CHORD PLAN VIEW**

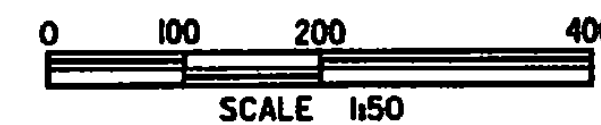

- LEGEND**
- XXX - CHORD MEMBER NUMBER
  - ⋮ INSIDE CHORD
  - ⋮ INSIDE JOINT
  - | INSIDE CHORD
  - | OUTSIDE JOINT
  - OUTSIDE CHORD
  - OUTSIDE JOINT
  - X OUTSIDE CHORD
  - X INSIDE JOINT

**DATUM**

VERTICAL \_\_\_\_\_

HORIZONTAL \_\_\_\_\_

<b>STATE OF VERMONT</b>	
<b>AGENCY OF TRANSPORTATION</b>	
Town Of BENNINGTON	Bridge No. 31
Highway No. T.H. #19 (MURPHY ROAD)	Log Sta.
	Surv. Sta.
<b>PAPER MILL COVERED BRIDGE REHABILITATION</b>	
<b>REPLACEMENT TRUSS CHORD PLAN VIEWS</b>	
Designed By J. MIECZKOWSKI	Drawn By K. NICHOLS
Checked By J. MIECZKOWSKI	Date 5/99
	Bridge Design Supervisor P. MALACHOWSKI Date 5/99
PROJECT BENNINGTON	PROJECT NO. BHZ 144(118)
I.G.C. Info. m:\19548\10\struot\44\lato.dgn	
Bridge Sheet No.	Sheet 14 of 22