
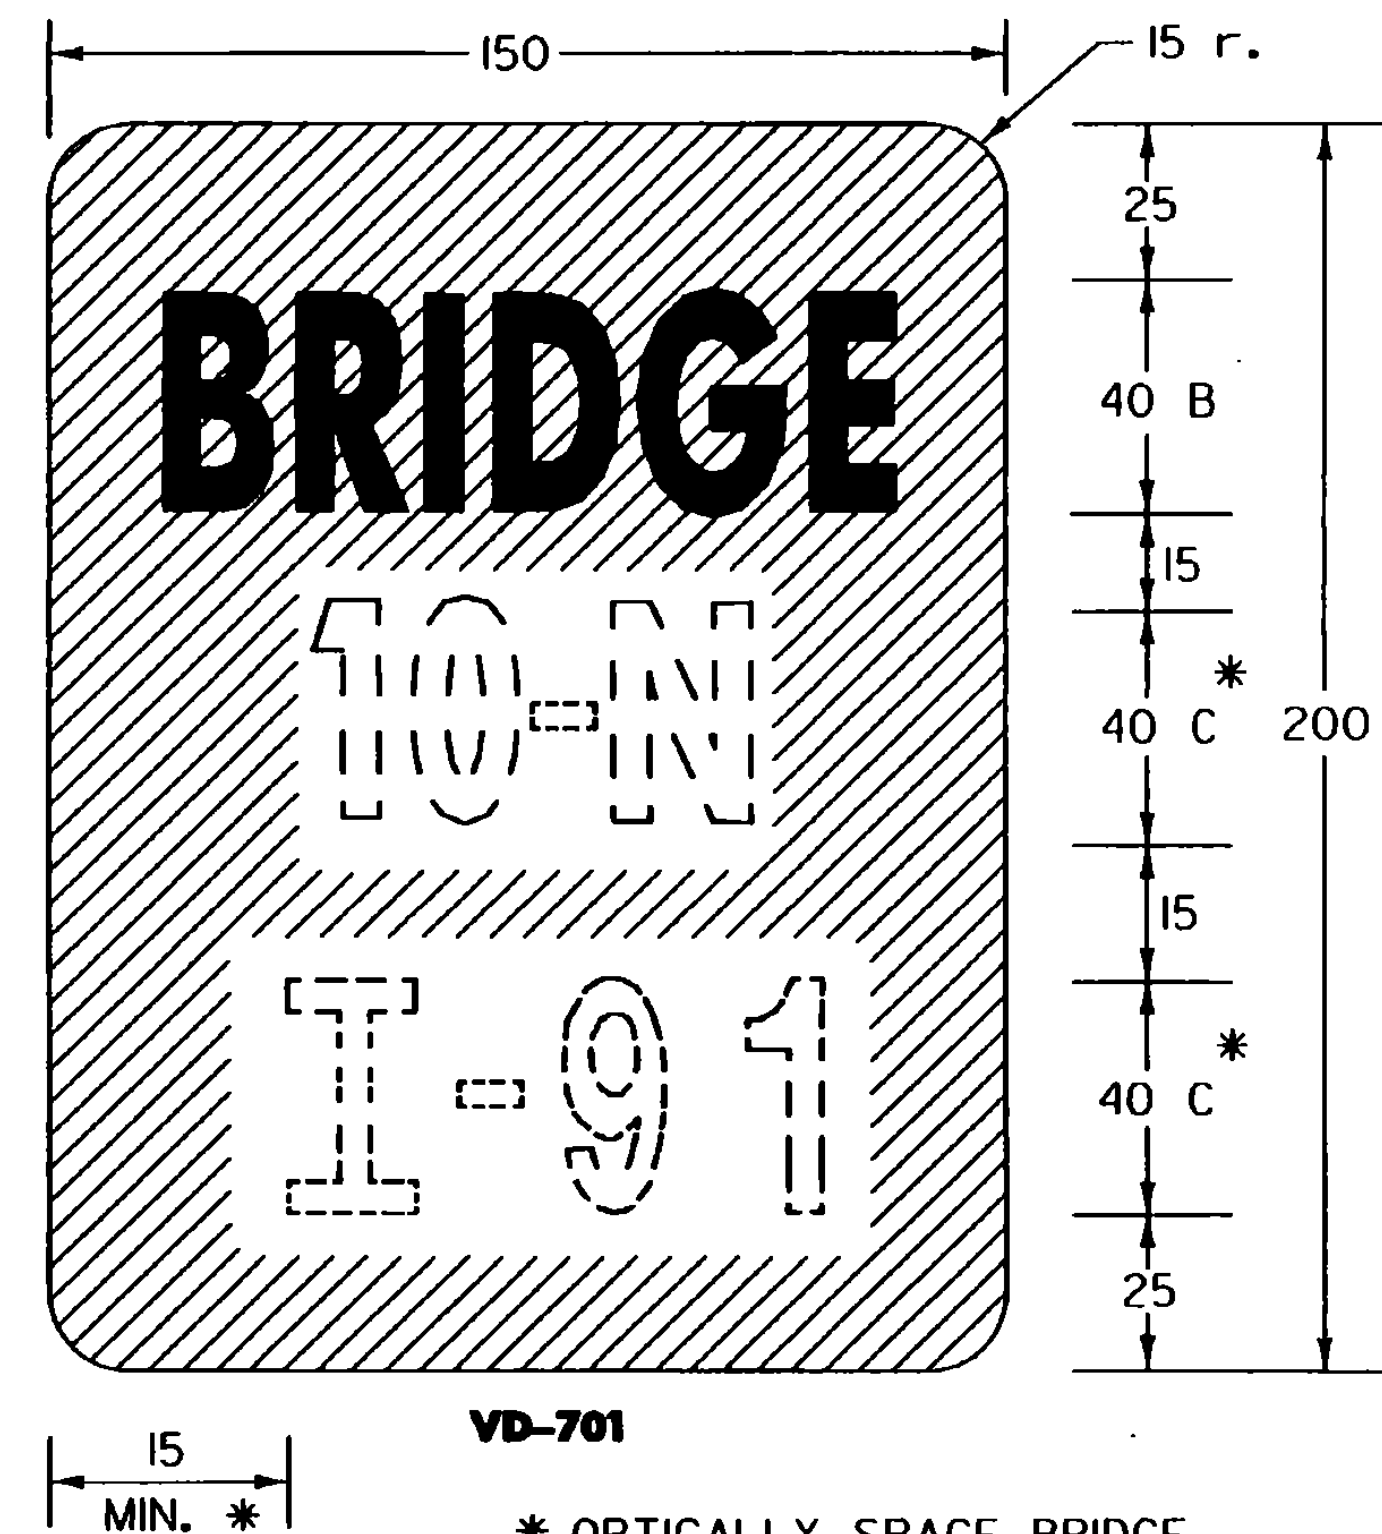


I-91
 ←50→

HYPHENATED WORD DETAIL

FOR EXAMPLE, ROUTE NUMBERS SHALL APPEAR AS: I-91, US5, VT22.

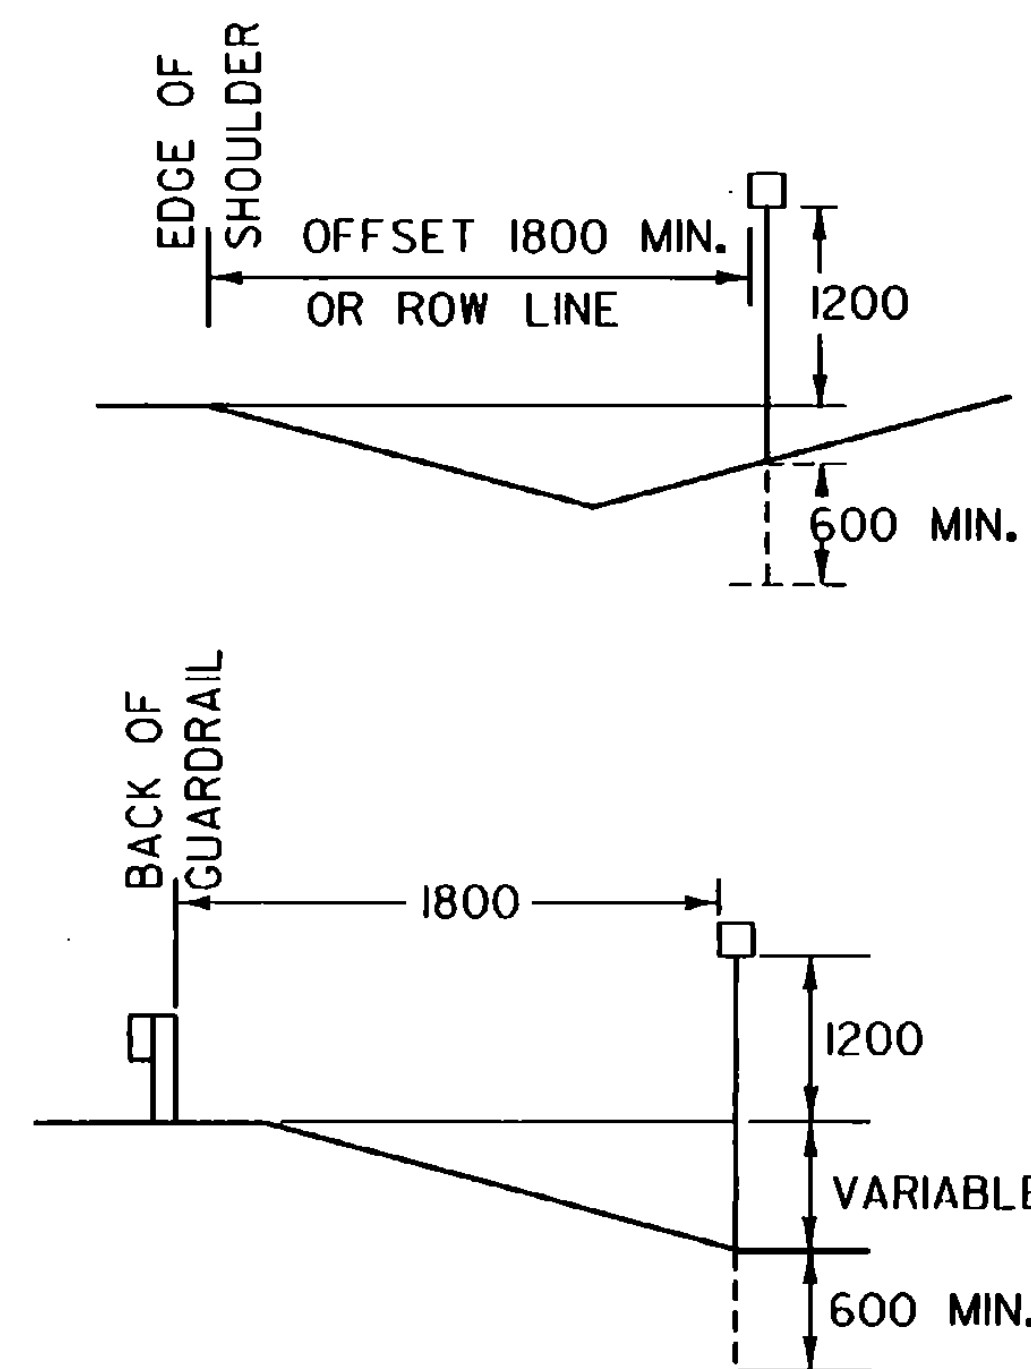

VD-701

* OPTICALLY SPACE BRIDGE AND ROUTE NUMBERS. SERIES B LETTERS MAY BE USED TO MAINTAIN VISUAL INTEGRITY.

NOTES:

GENERAL:
 DOTTED LINES AND NUMERALS INDICATE TEXT THAT VARIES.

PAYMENT:
 BRIDGE PLAQUES SHALL BE PAID AS TRAFFIC SIGNS, TYPE "A", AND POSTS PAID AS FLANGED CHANNEL STEEL SIGN POSTS.

MATERIAL:
 THE SIGN BASE MATERIAL SHALL BE 1.02 mm FLAT SHEET ALUMINUM.

COLORS:
 THE SIGN SHALL HAVE A REFLECTORIZED WHITE TEXT ON REFLECTORIZED GREEN BACKGROUND. THE COLORS SHALL CONFORM WITH THOSE FOUND IN STANDARD COLOR TOLERANCE CHARTS AS APPROVED BY THE FHWA.

LETTERING:
 LETTERS AND DIGITS SHALL CONFORM TO THE LATEST VERSION OF FHWA'S "STANDARD ALPHABETS FOR HIGHWAY SIGNS AND PAVEMENT MARKINGS".

POSTS:
 FLANGED CHANNEL STEEL 3.0 kg/m POSTS SHALL BE USED WHEN THE POST LENGTH EXCEEDS 2100 mm. FOR LENGTHS OF 2100 mm OR LESS, A 1.7 kg/m STEEL SIGN POST SHALL BE USED.

OTHER STDS. REQUIRED:

NOTE: ALL DIMENSIONS ARE IN MILLIMETERS (mm) EXCEPT WHERE NOTED.


REVISIONS AND CORRECTIONS
 JUNE 13, 1997 - ORIGINAL APPROVAL DATE

APPROVED

[Signature]
 DIRECTOR OF ENGINEERING

[Signature]
 DIRECTOR OF CONSTRUCTION AND MAINTENANCE

BRIDGE NUMBER PLAQUE

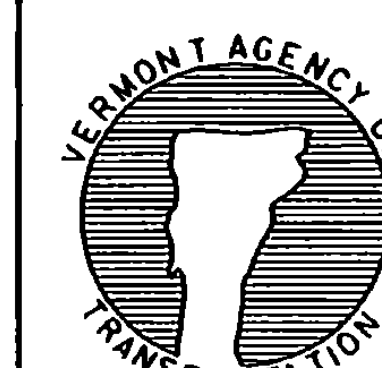

Metric STANDARD E-134M