

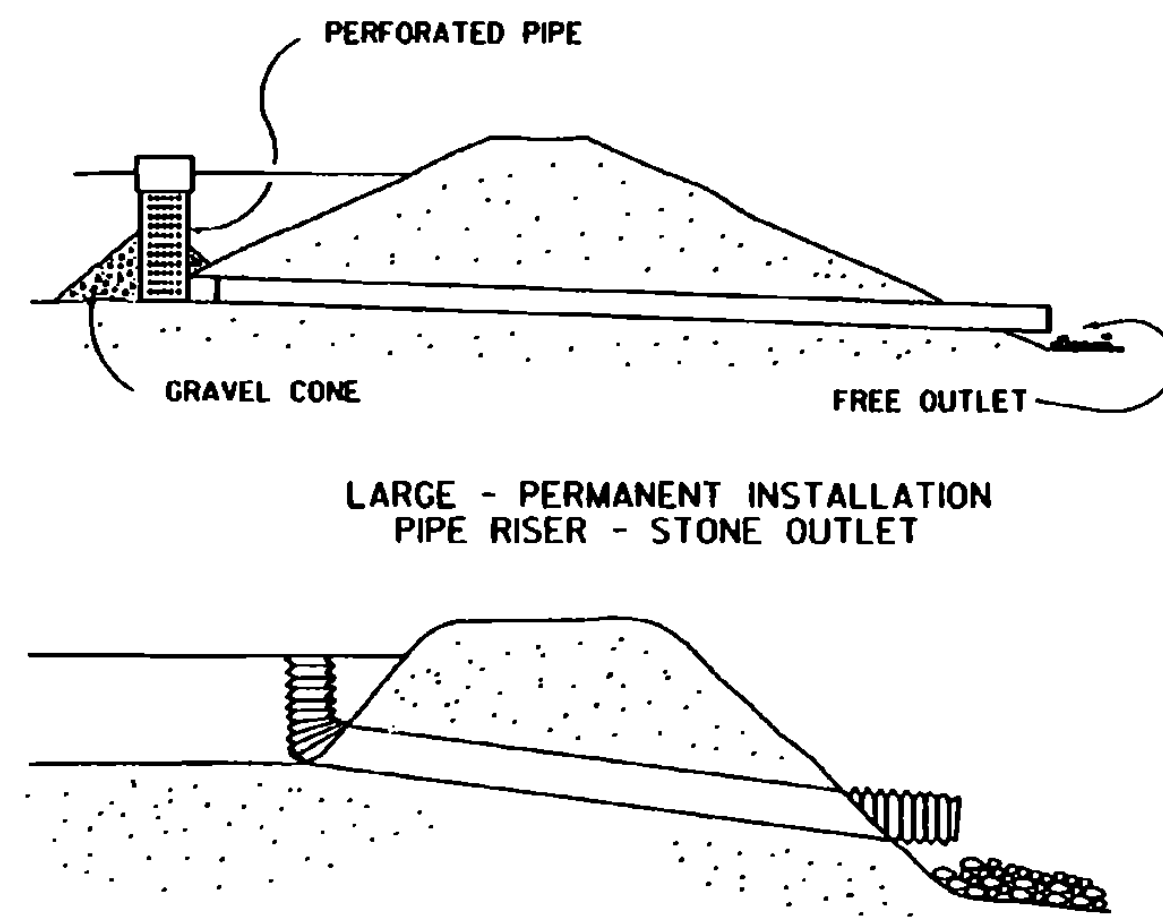
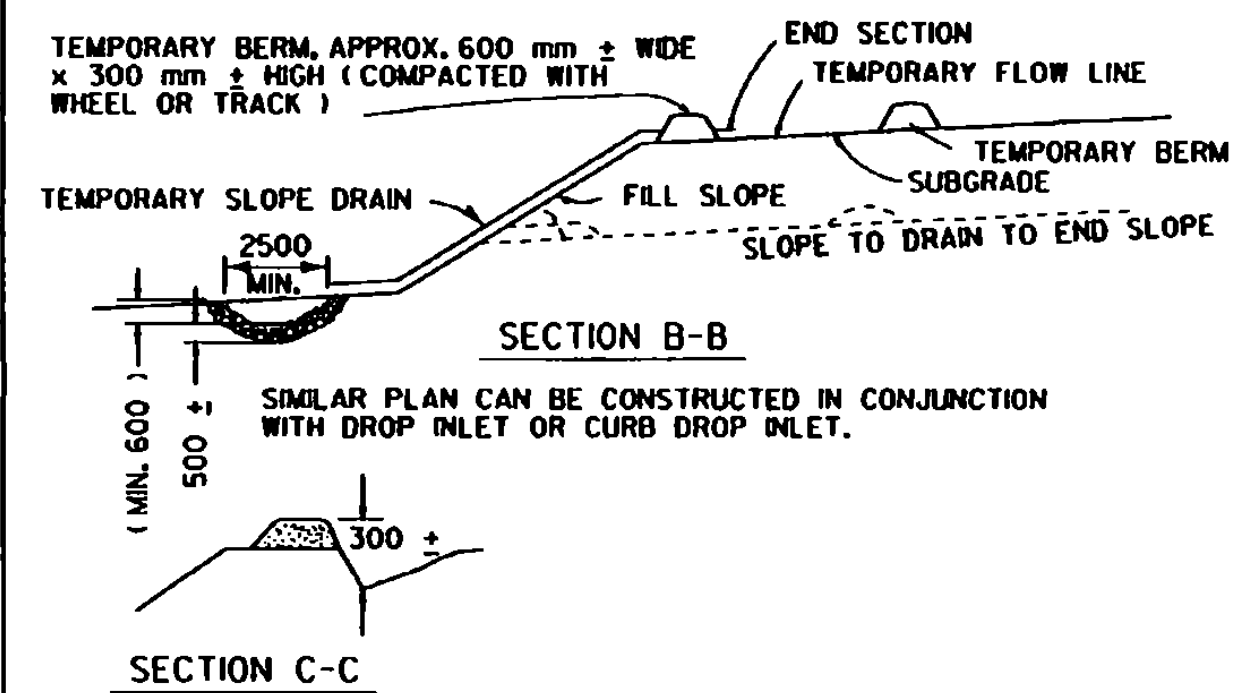
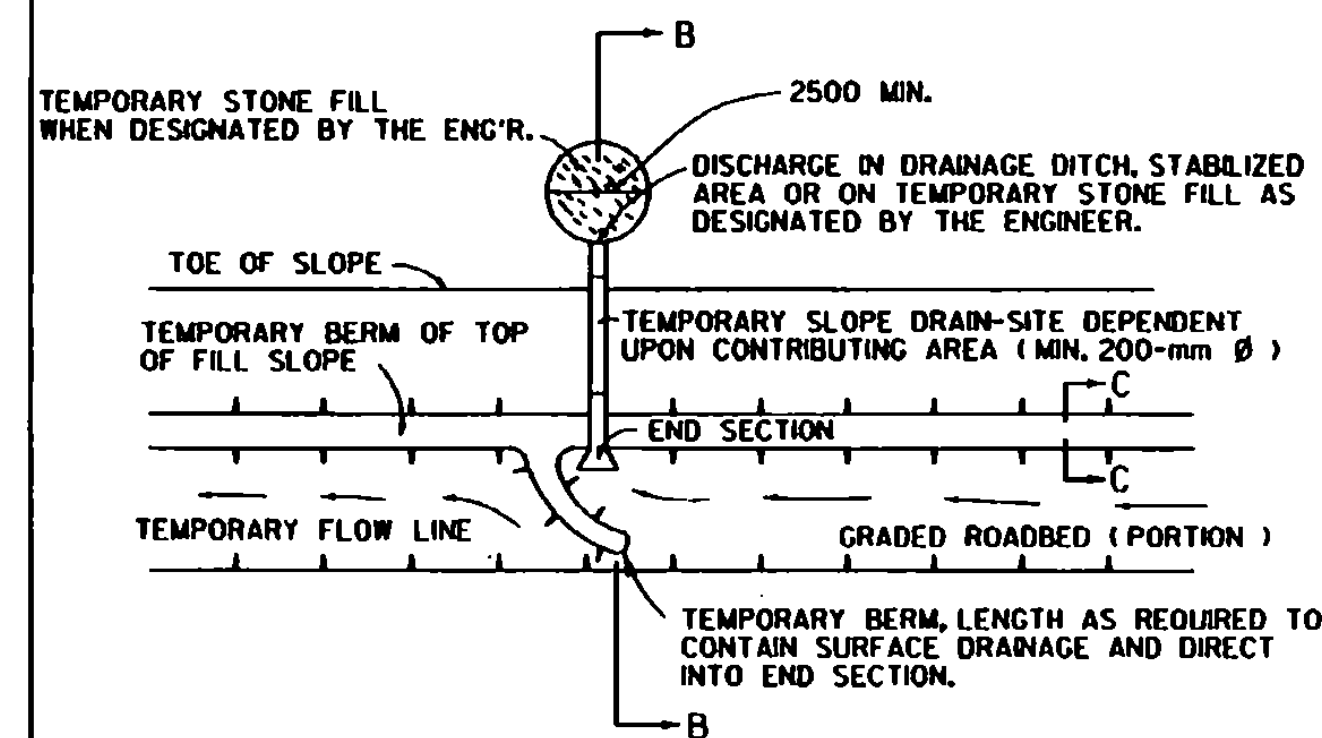



PLAN
SILT FENCE

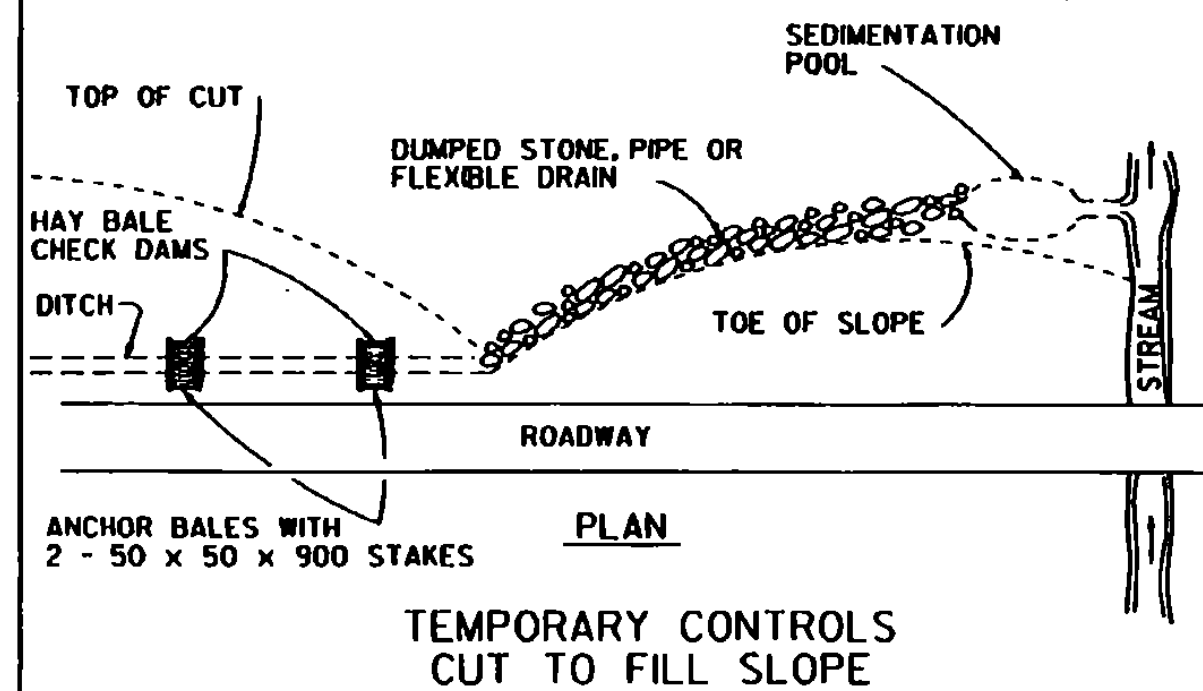


SEDIMENT DAMS

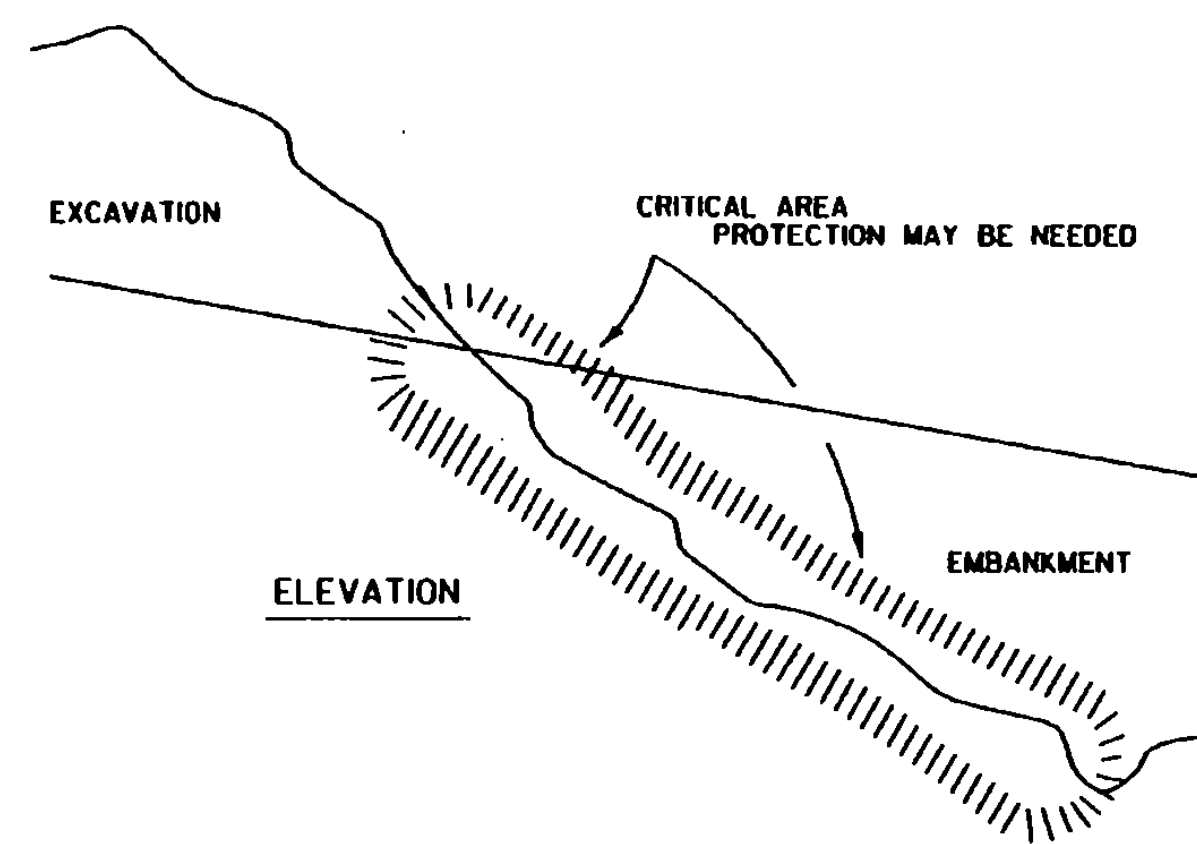




TEMPORARY BERMS AND SLOPE DRAINS FOR FILL SLOPES

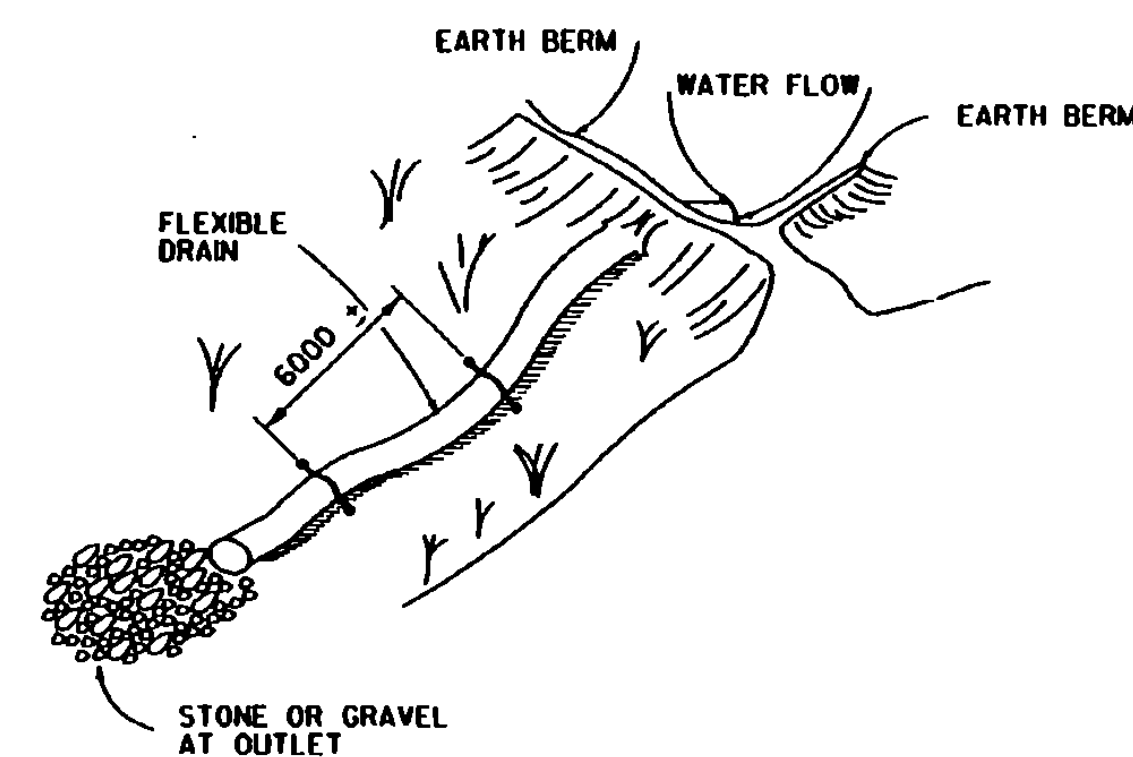

TEMPORARY FLEXIBLE SLOPE DRAIN

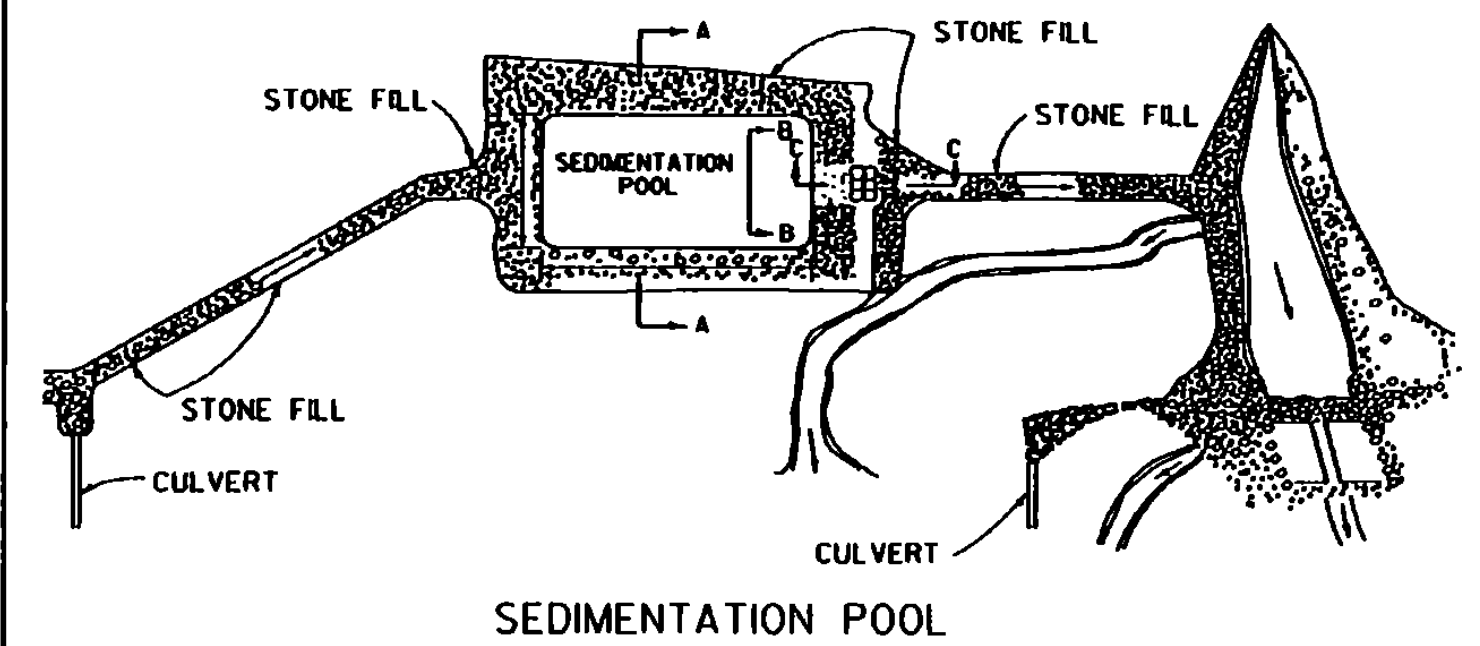

SEDIMENTATION POOL

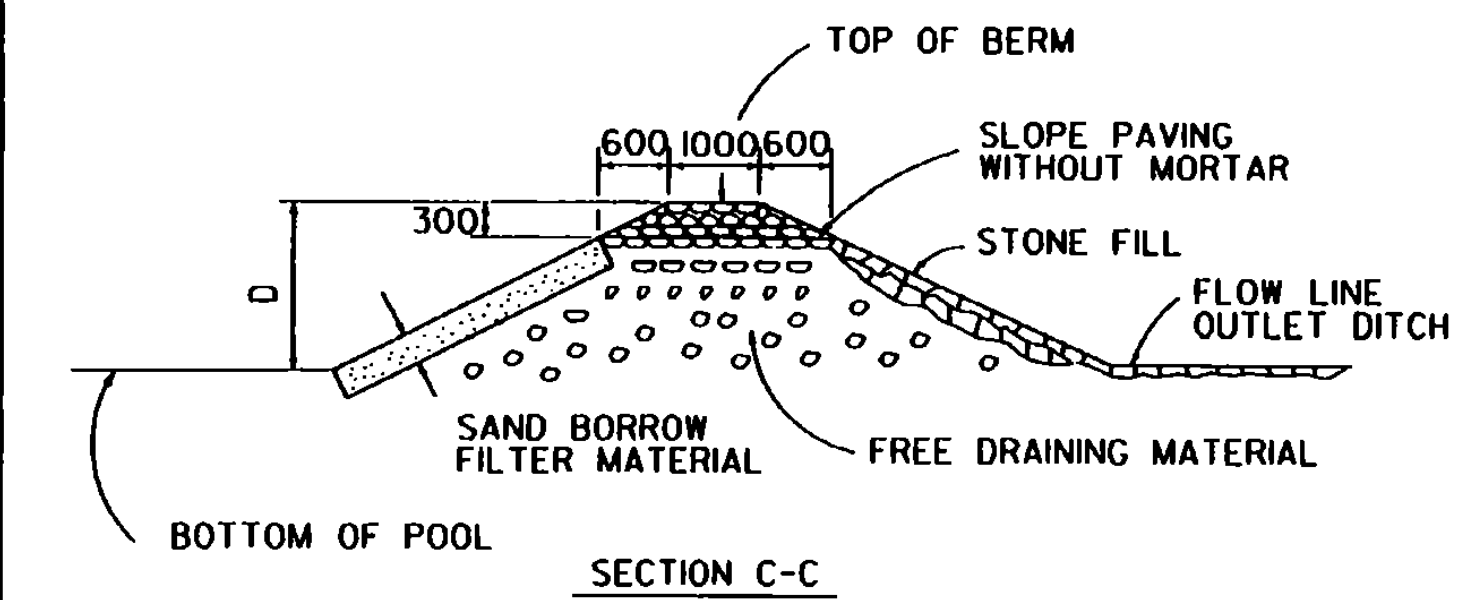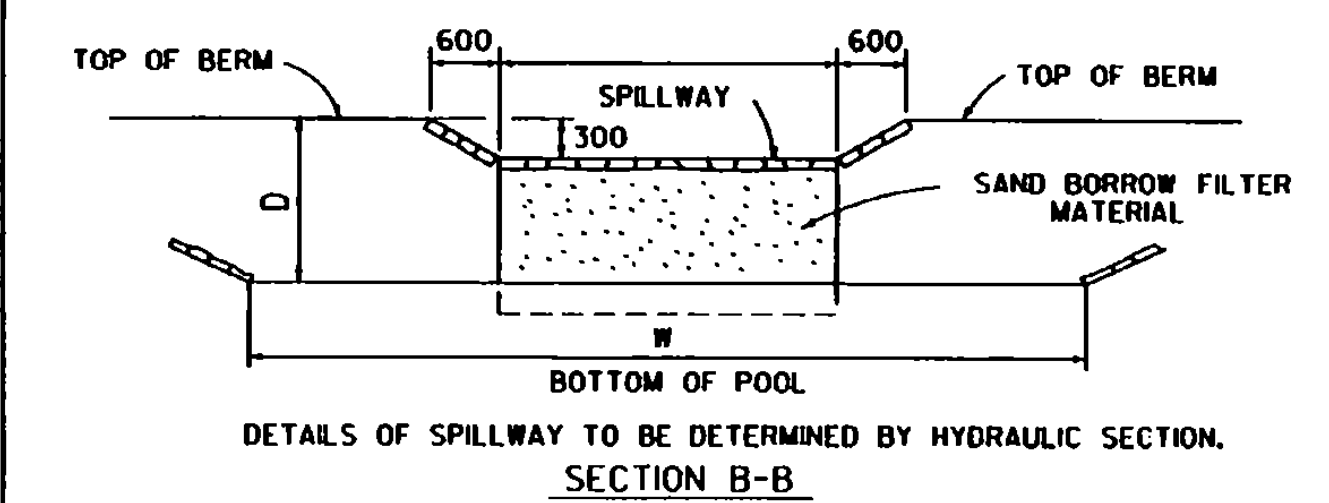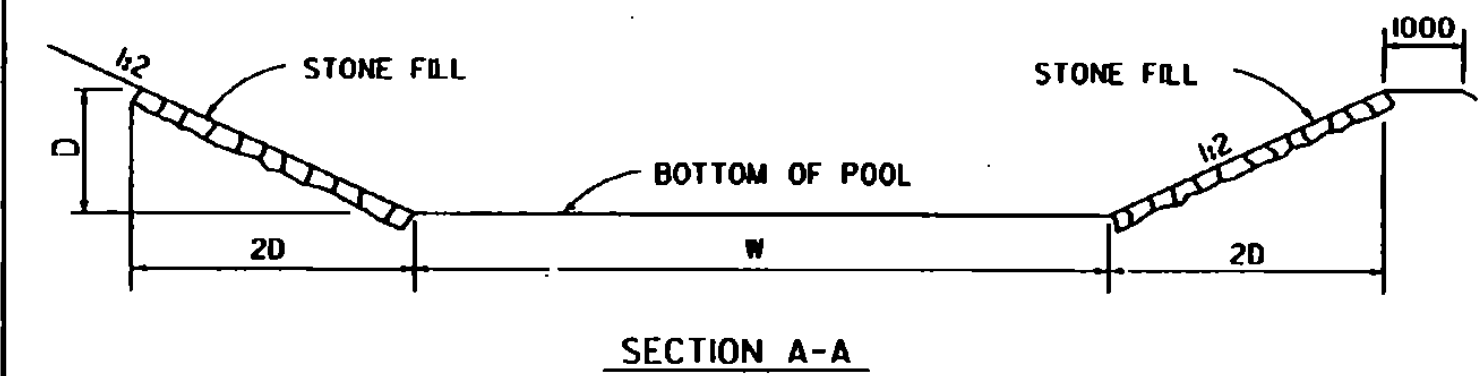

NOTE: ALL DIMENSIONS ARE IN MILLIMETERS (mm) EXCEPT WHERE NOTED.


REVISIONS AND CORRECTIONS
JUNE 13, 1997 - ORIGINAL APPROVAL DATE

APPROVED

[Signature]
DIRECTOR OF ENGINEERING

[Signature]
DESIGN ENGINEER

TEMPORARY EROSION CONTROL DETAILS

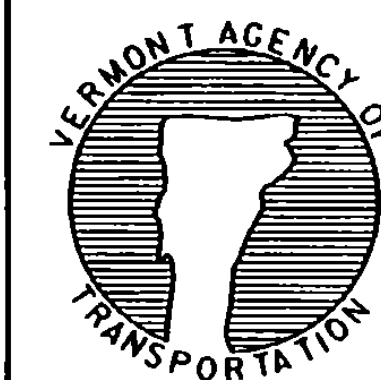

Metric
STANDARD
T-1M