




**MAINLINE PROFILE**

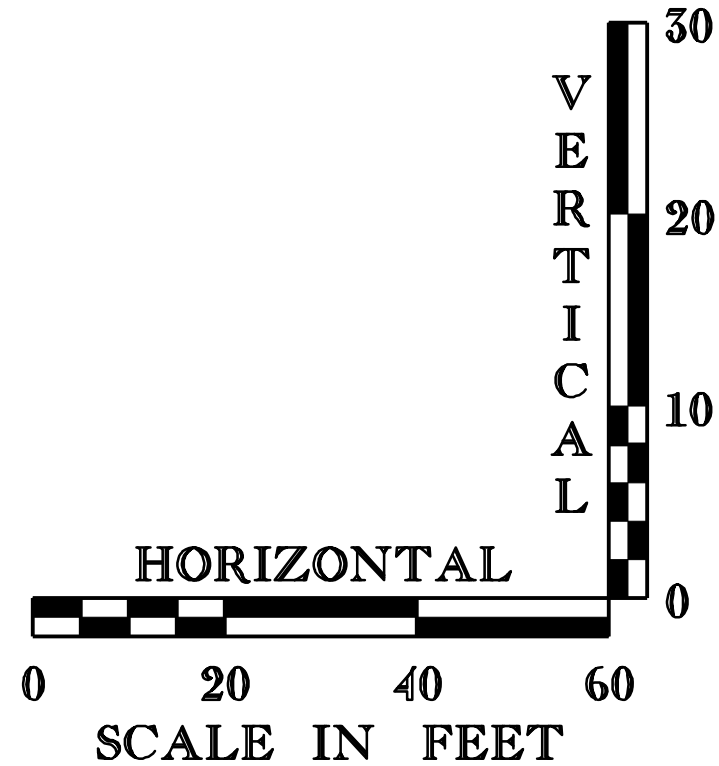


GRADES SHOWN TO THE NEAREST TENTH ARE EXISTING GROUND ALONG THE MAINLINE. GRADES SHOWN TO THE NEAREST HUNDRETH ARE FINISH GRADE ALONG THE MAINLINE.

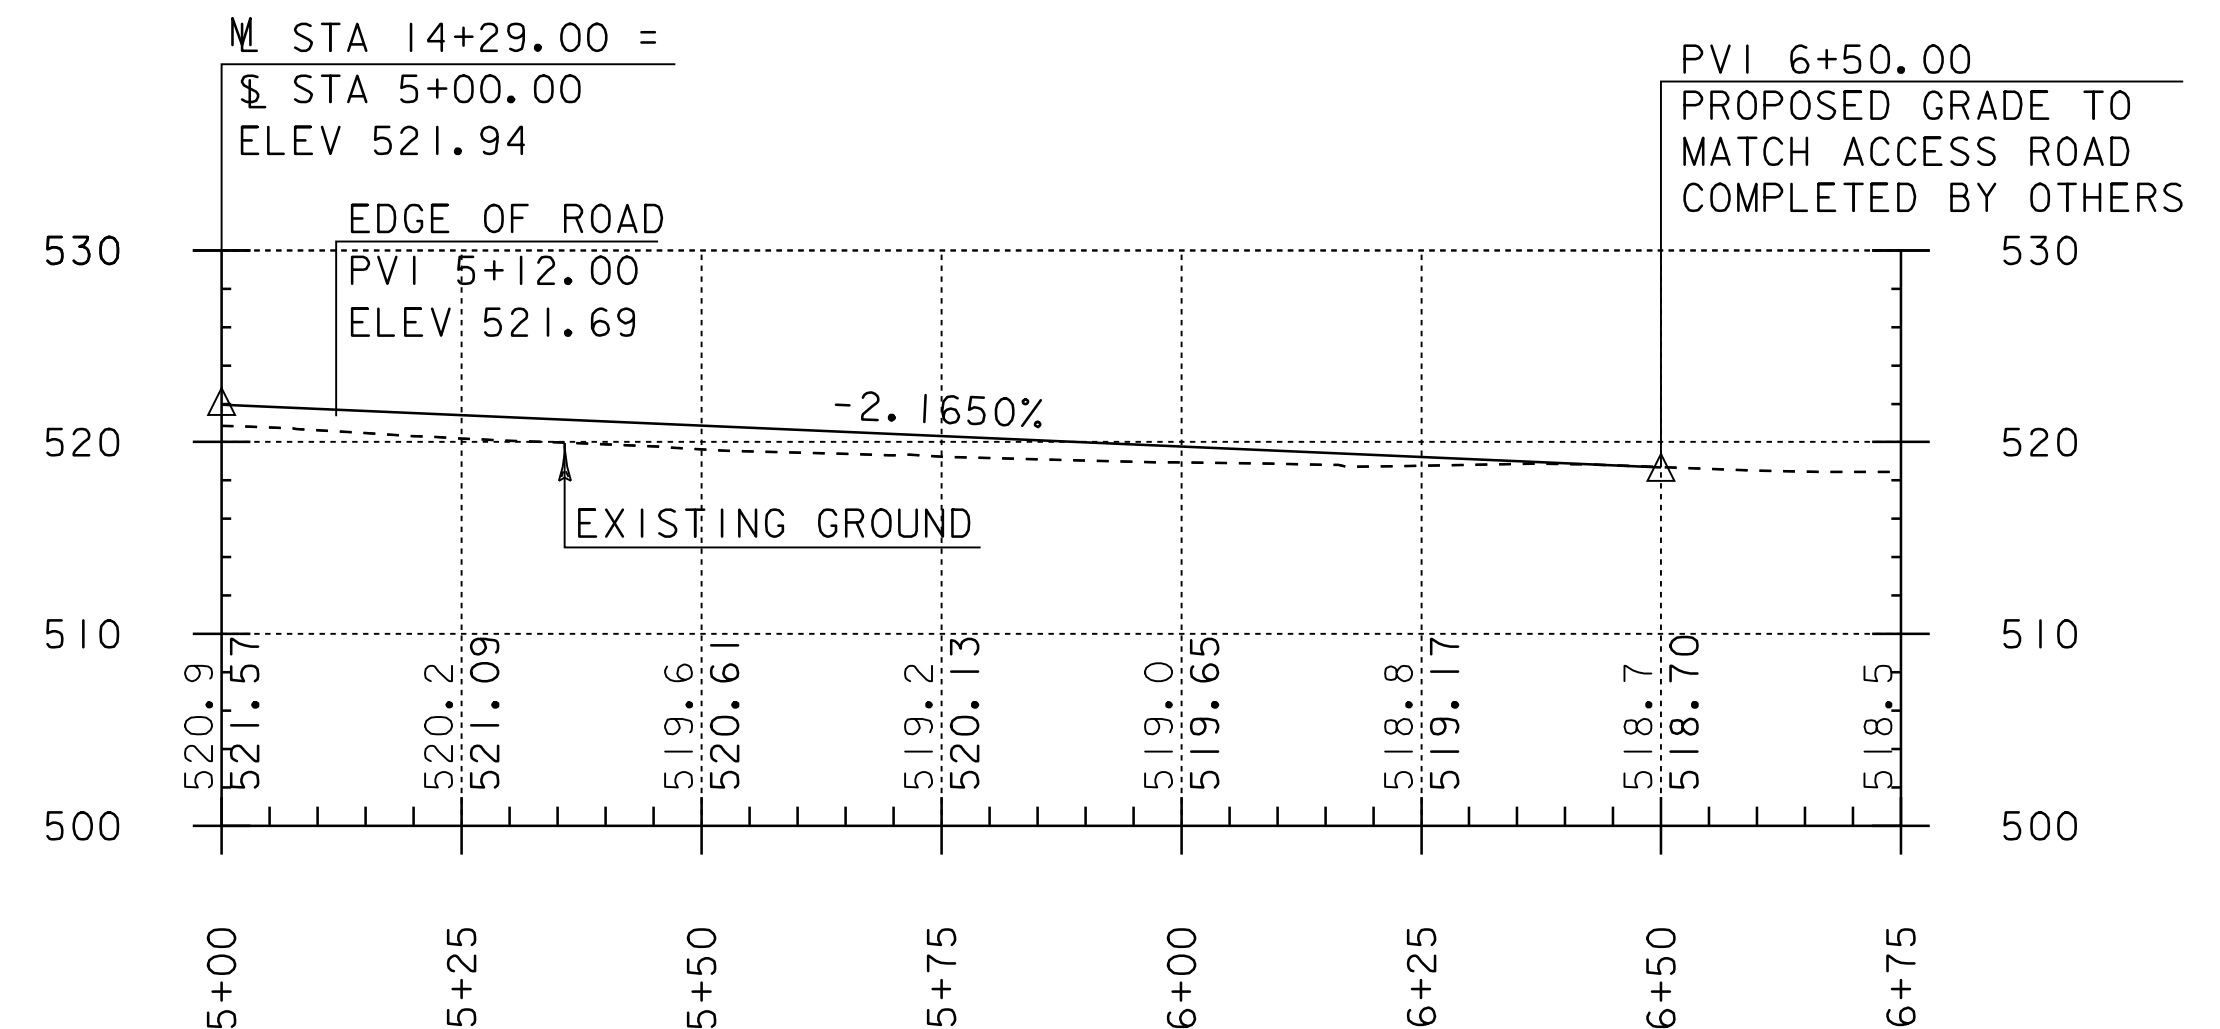

**WWTF SIDELINE PROFILE**

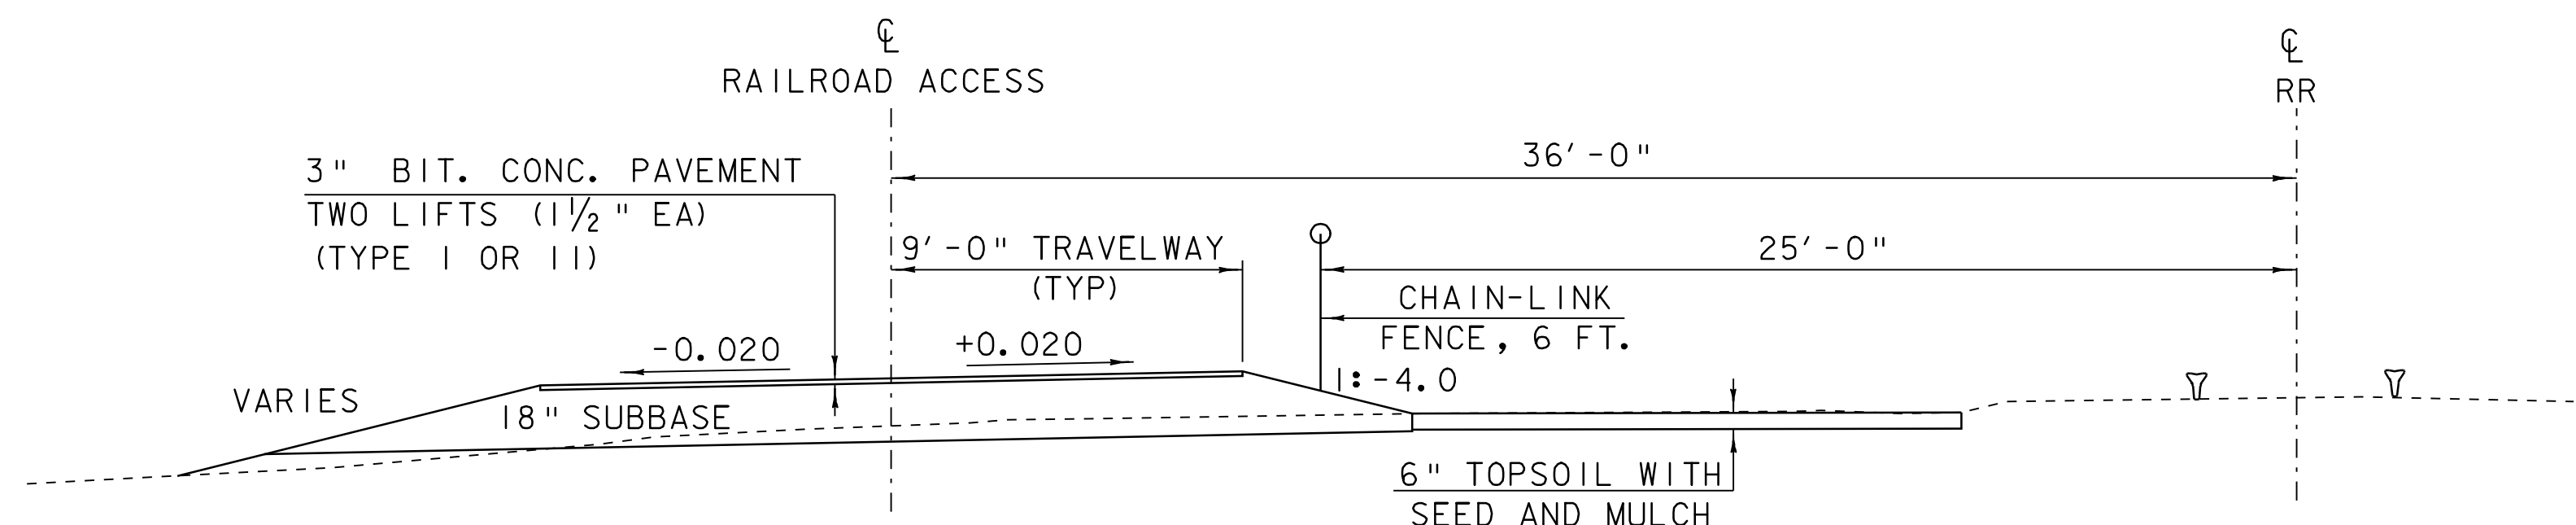

**WWTF SIDELINE SECTION**

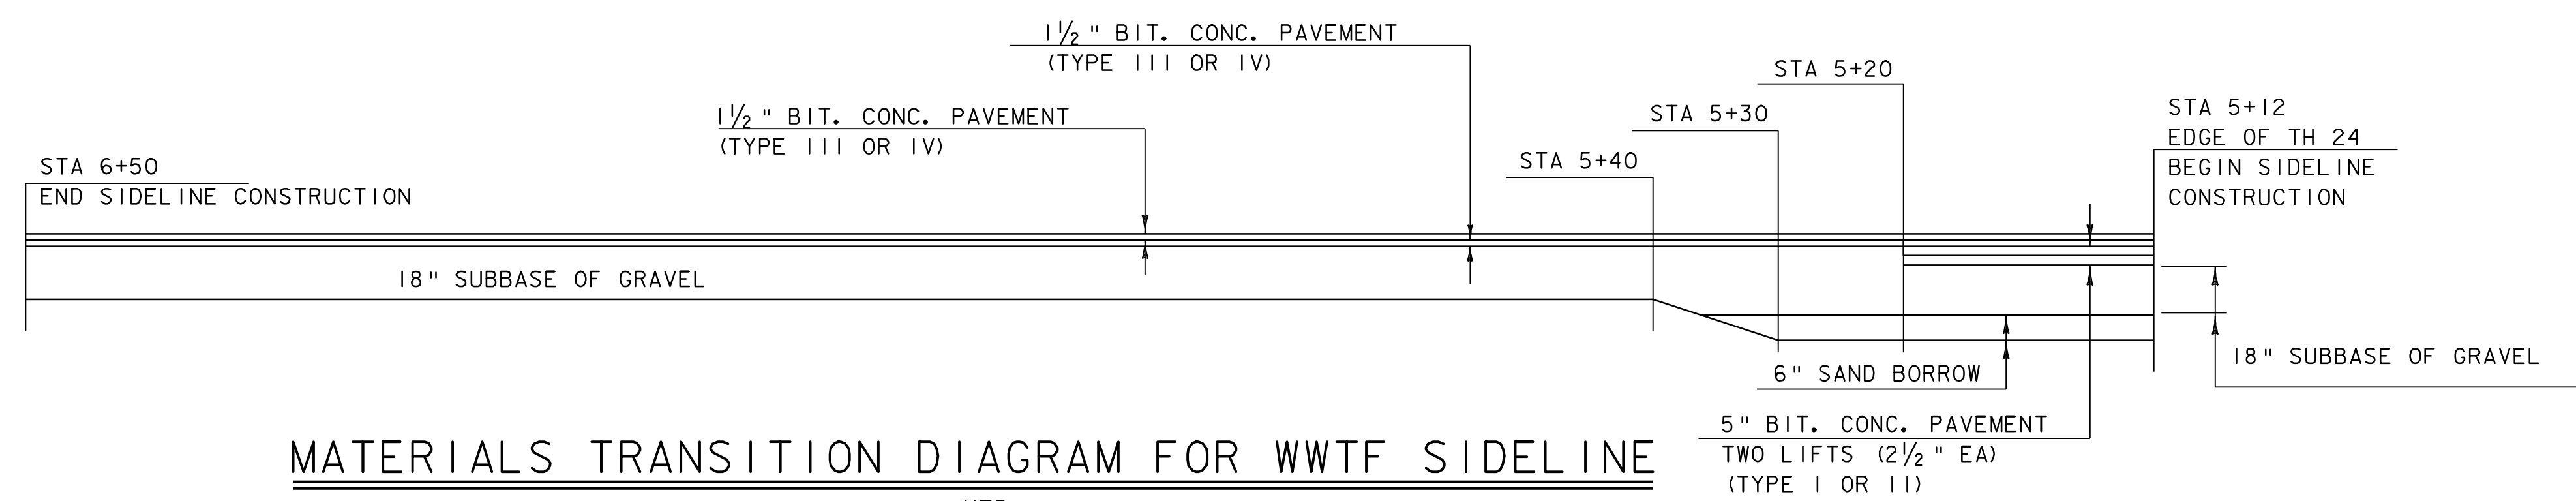

**MATERIALS TRANSITION DIAGRAM FOR WWTF SIDELINE**

NTS

NOTE:  
WWTF = WASTE WATER TREATMENT FACILITY

REV.	BY	DATE	DESCRIPTION
	LBB	10/08/08	REVISED TH 24 & WWTF PROFILE

SHEET NAME: **MAINLINE & WWTF SIDELINE PROFILES**

PROJECT NAME: **POWNAI** HIGHWAY NO.: **TH 24**  
 PROJECT NUMBER: **BRZ 144I(19) C/2** BRIDGE NO.: **41**  
 OVER: **HOOSIC RIVER**

FILE NAME: **87e045/str/se045xs3.dgn** PLOT DATE: **23-AUG-2010**  
 PROJECT MANAGER: **R. WHITCOMB** DRAWN BY: **J.GILMORE**  
 DESIGNED BY: **C. CARLSON** IPARM NAME: **se045pr2.1**  
 SHEET **16** OF **108**