

4 INCH WHITE LINE  
 M STA 15+25 LT TO M STA 16+85 O/S 78' LT  
 M STA 15+25 RT TO M STA 16+70 O/S 55' RT


LETTER OR SYMBOL  
 (STOP) M STA 16+58 RT

24 INCH STOP BAR  
 M STA 16+65 RT

4 INCH YELLOW LINE (DOUBLE)  
 M STA 15+25 TO M STA 16+65

REMOVING SIGNS  
 (RR CROSSING) M STA 16+49 LT  
 (STOP) M STA 16+55 RT

RAILROAD CROSSING SYMBOL  
 M STA 15+75 LT

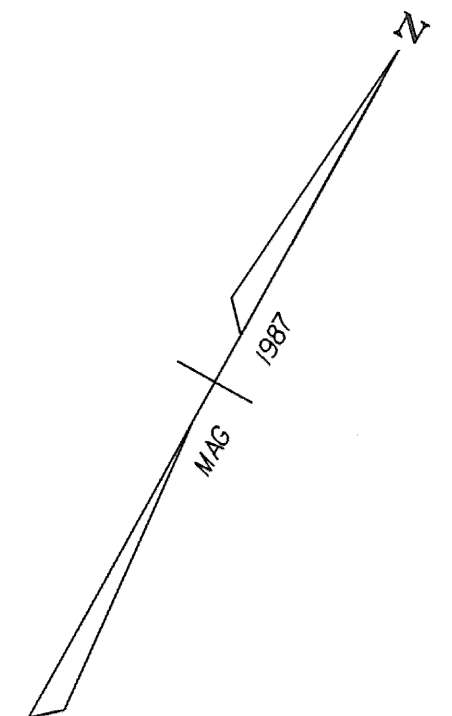

SCALE 1" = 20'-0"  
 20 0 20

SIGN LEGEND	
	R = REMOVE
	N = NEW
	R & S = REMOVE AND SALVAGE
	RET = RETAIN
EXISTING	NEW

SHEET NAME: SIGN LAYOUT SHEET #2	
PROJECT NAME: POWNAL	HIGHWAY NO.: TH 24
PROJECT NUMBER: BRZ 144(I9) C/2	BRIDGE NO.: 41
	OVER: HOOSIC RIVER
FILE NAME: 87e045/str/se045bdr.dgn	PLOT DATE: 10-MAR-2008
PROJECT MANAGER: R. WHITCOMB	DRAWN BY: CARLSON/MAGNAN
DESIGNED BY: C. CARLSON	IPARM NAME: se045sq2.j
	SHEET 20 OF 108