


PLAN APPROACH RAILING AT WW #4

SCALE 1/2" = 1'-0"

ALUMINUM APPROACH RAIL
RAIL DIMENSIONS FOR A SIDEWALK CONDITION

POST NO.	RAIL HEIGHT DIMENSIONS			OFFSET BLOCK DIMENSIONS			
	A	B	C	D	E	F	G
1	3-4 3/4	2-5 3/4	1-4 13/16	0-11 7/16	1-0 15/16	2-4 15/16	
2	3-2 1/16	2-5 3/8	1-4 7/16	0-9 3/4	1-0 7/8	2-3 3/16	
3	3-0 5/8	2-4 1/16	1-4 1/8	0-8 1/8	1-0 13/16	2-1 1/2	
4	2-10 9/16	2-4 9/16	1-3 13/16	0-6 7/16	1-0 3/4	1-11 3/4	
5	2-4 1/16	1-3 3/8			1-0 11/16		1-5 1/16
6		2-3 1/2	1-2 15/16		1-0 9/16		1-5 5/8
7		2-3	1-2 1/2		1-0 1/2		1-5 1/2

ALL REMAINING POSTS TO HAVE THE SAME DIMENSIONS AS POST NO. 7

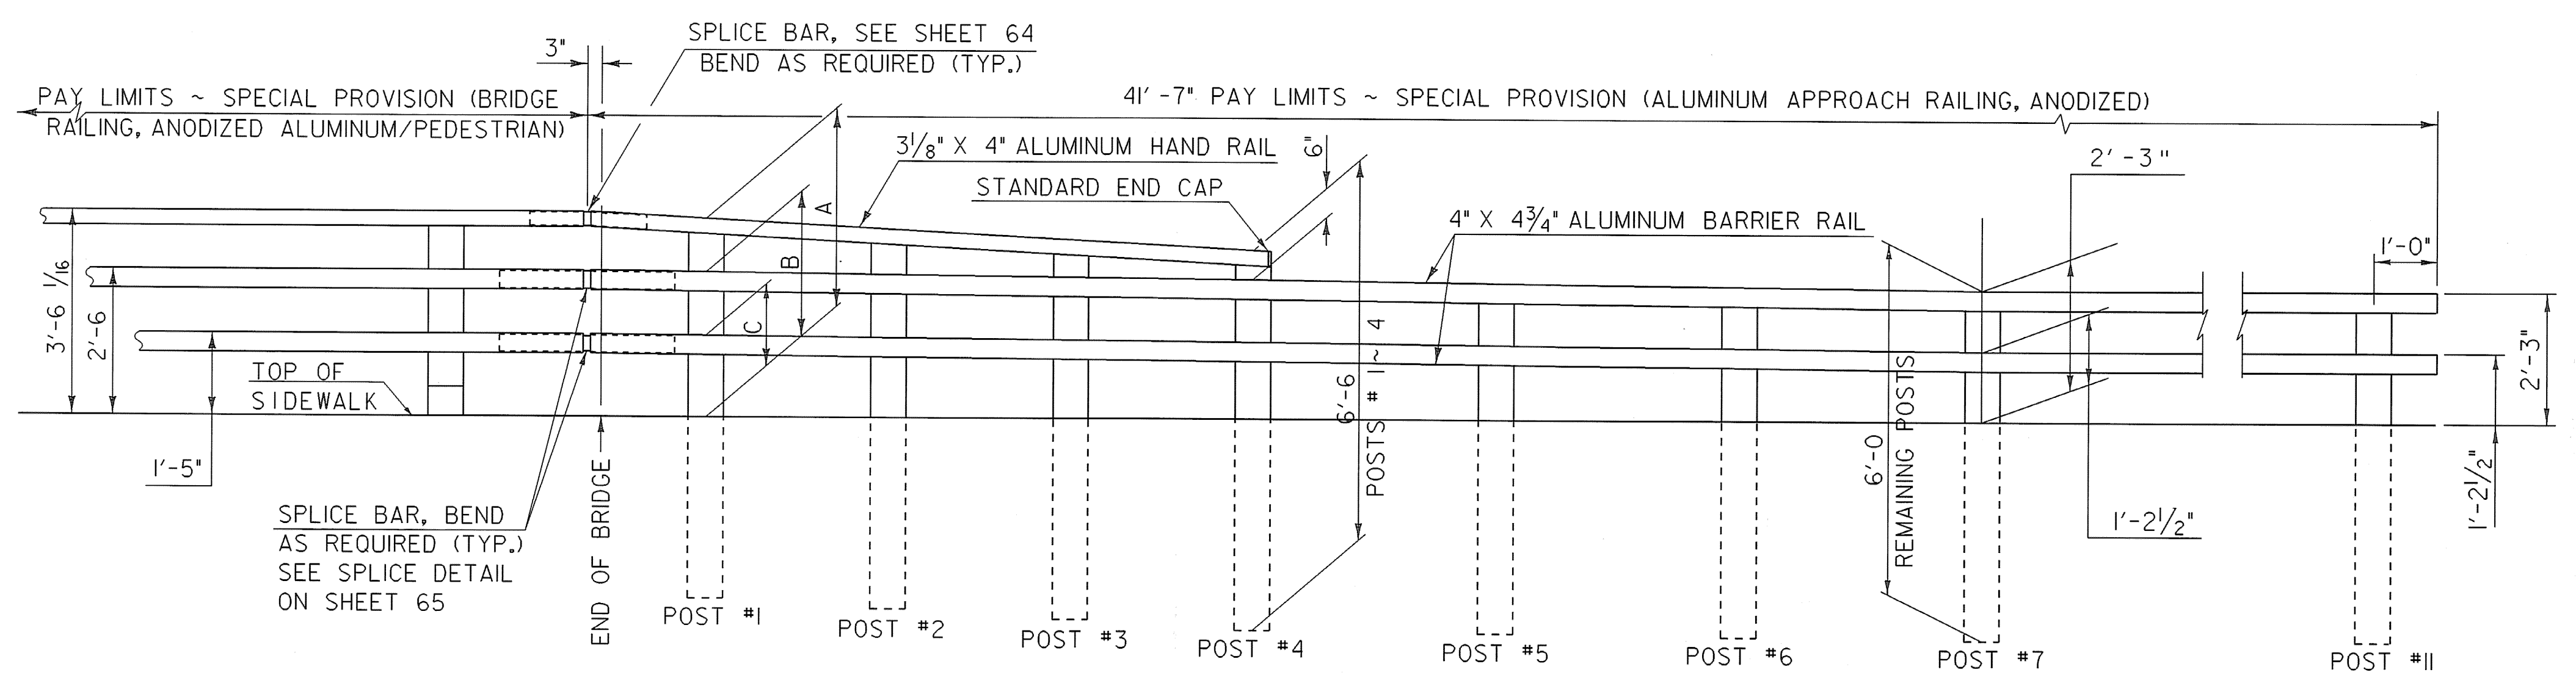

ELEVATION APPROACH RAILING AT WW #4

SCALE 1/2" = 1'-0"

ALUMINUM RAILING DETAILS
(SHEET 4)

PROJECT NAME: POWNAL	PLOT DATE: 08-FEB-2008
PROJECT NUMBER: BRZ 1441(19) C/2	DRAWN BY: STR3
FILE NAME: /87e045/str/se045rail.dgn	CHECKED BY: C. CARLSON
PROJECT LEADER: R. WHITCOMB	SHEET 62 OF 108
DESIGNED BY: C. CARLSON	