
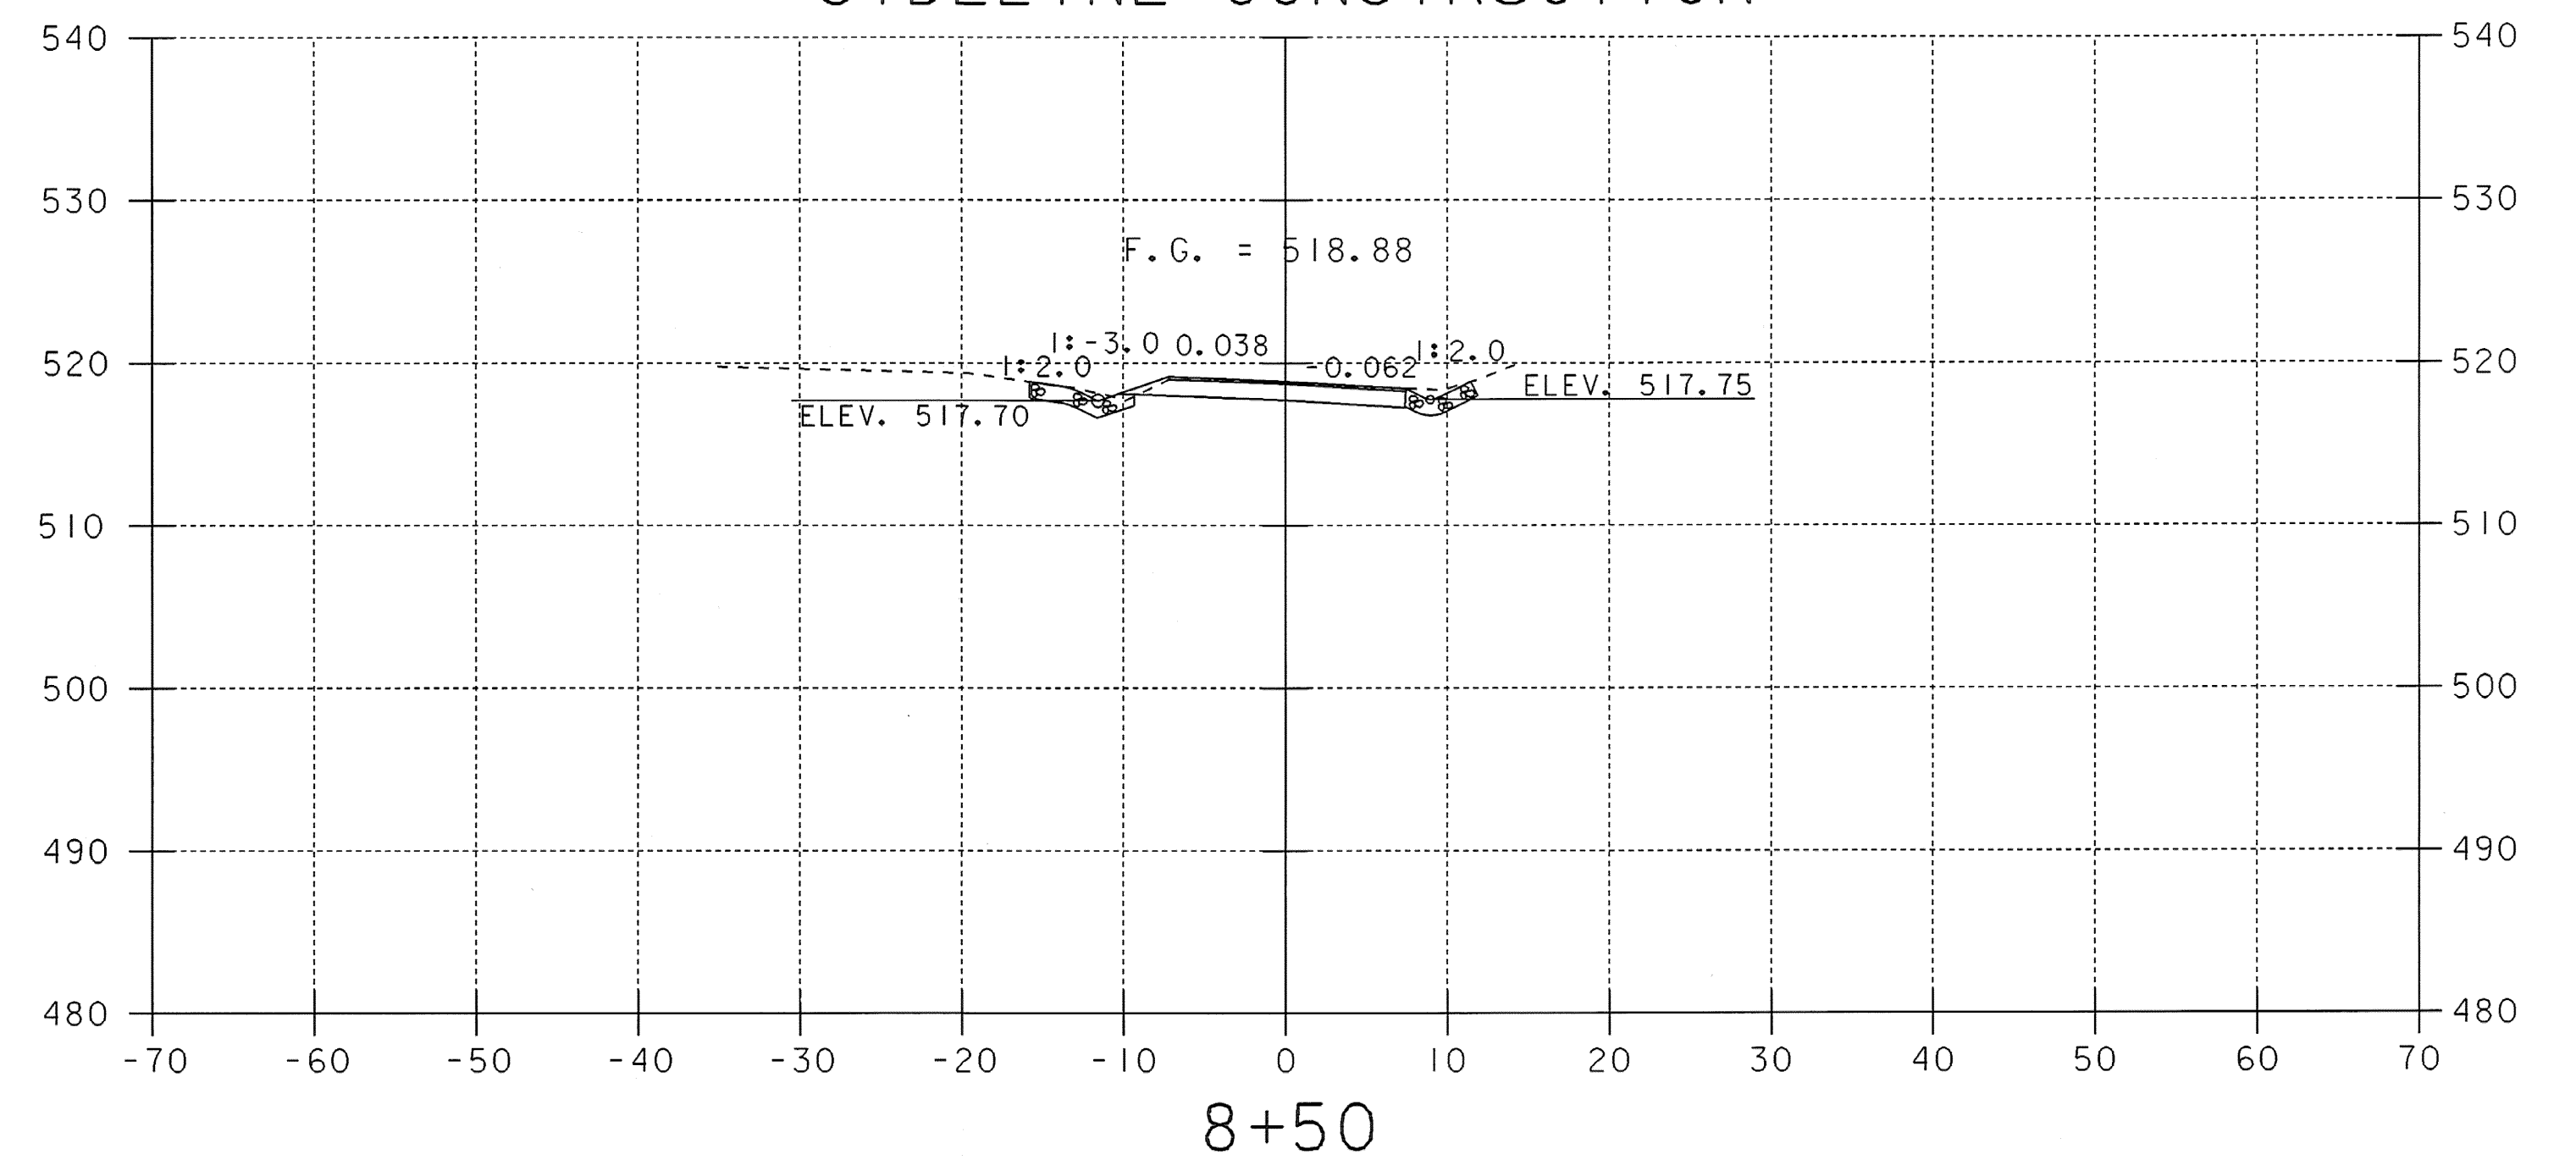


END TH 26
SIDELINE CONSTRUCTION

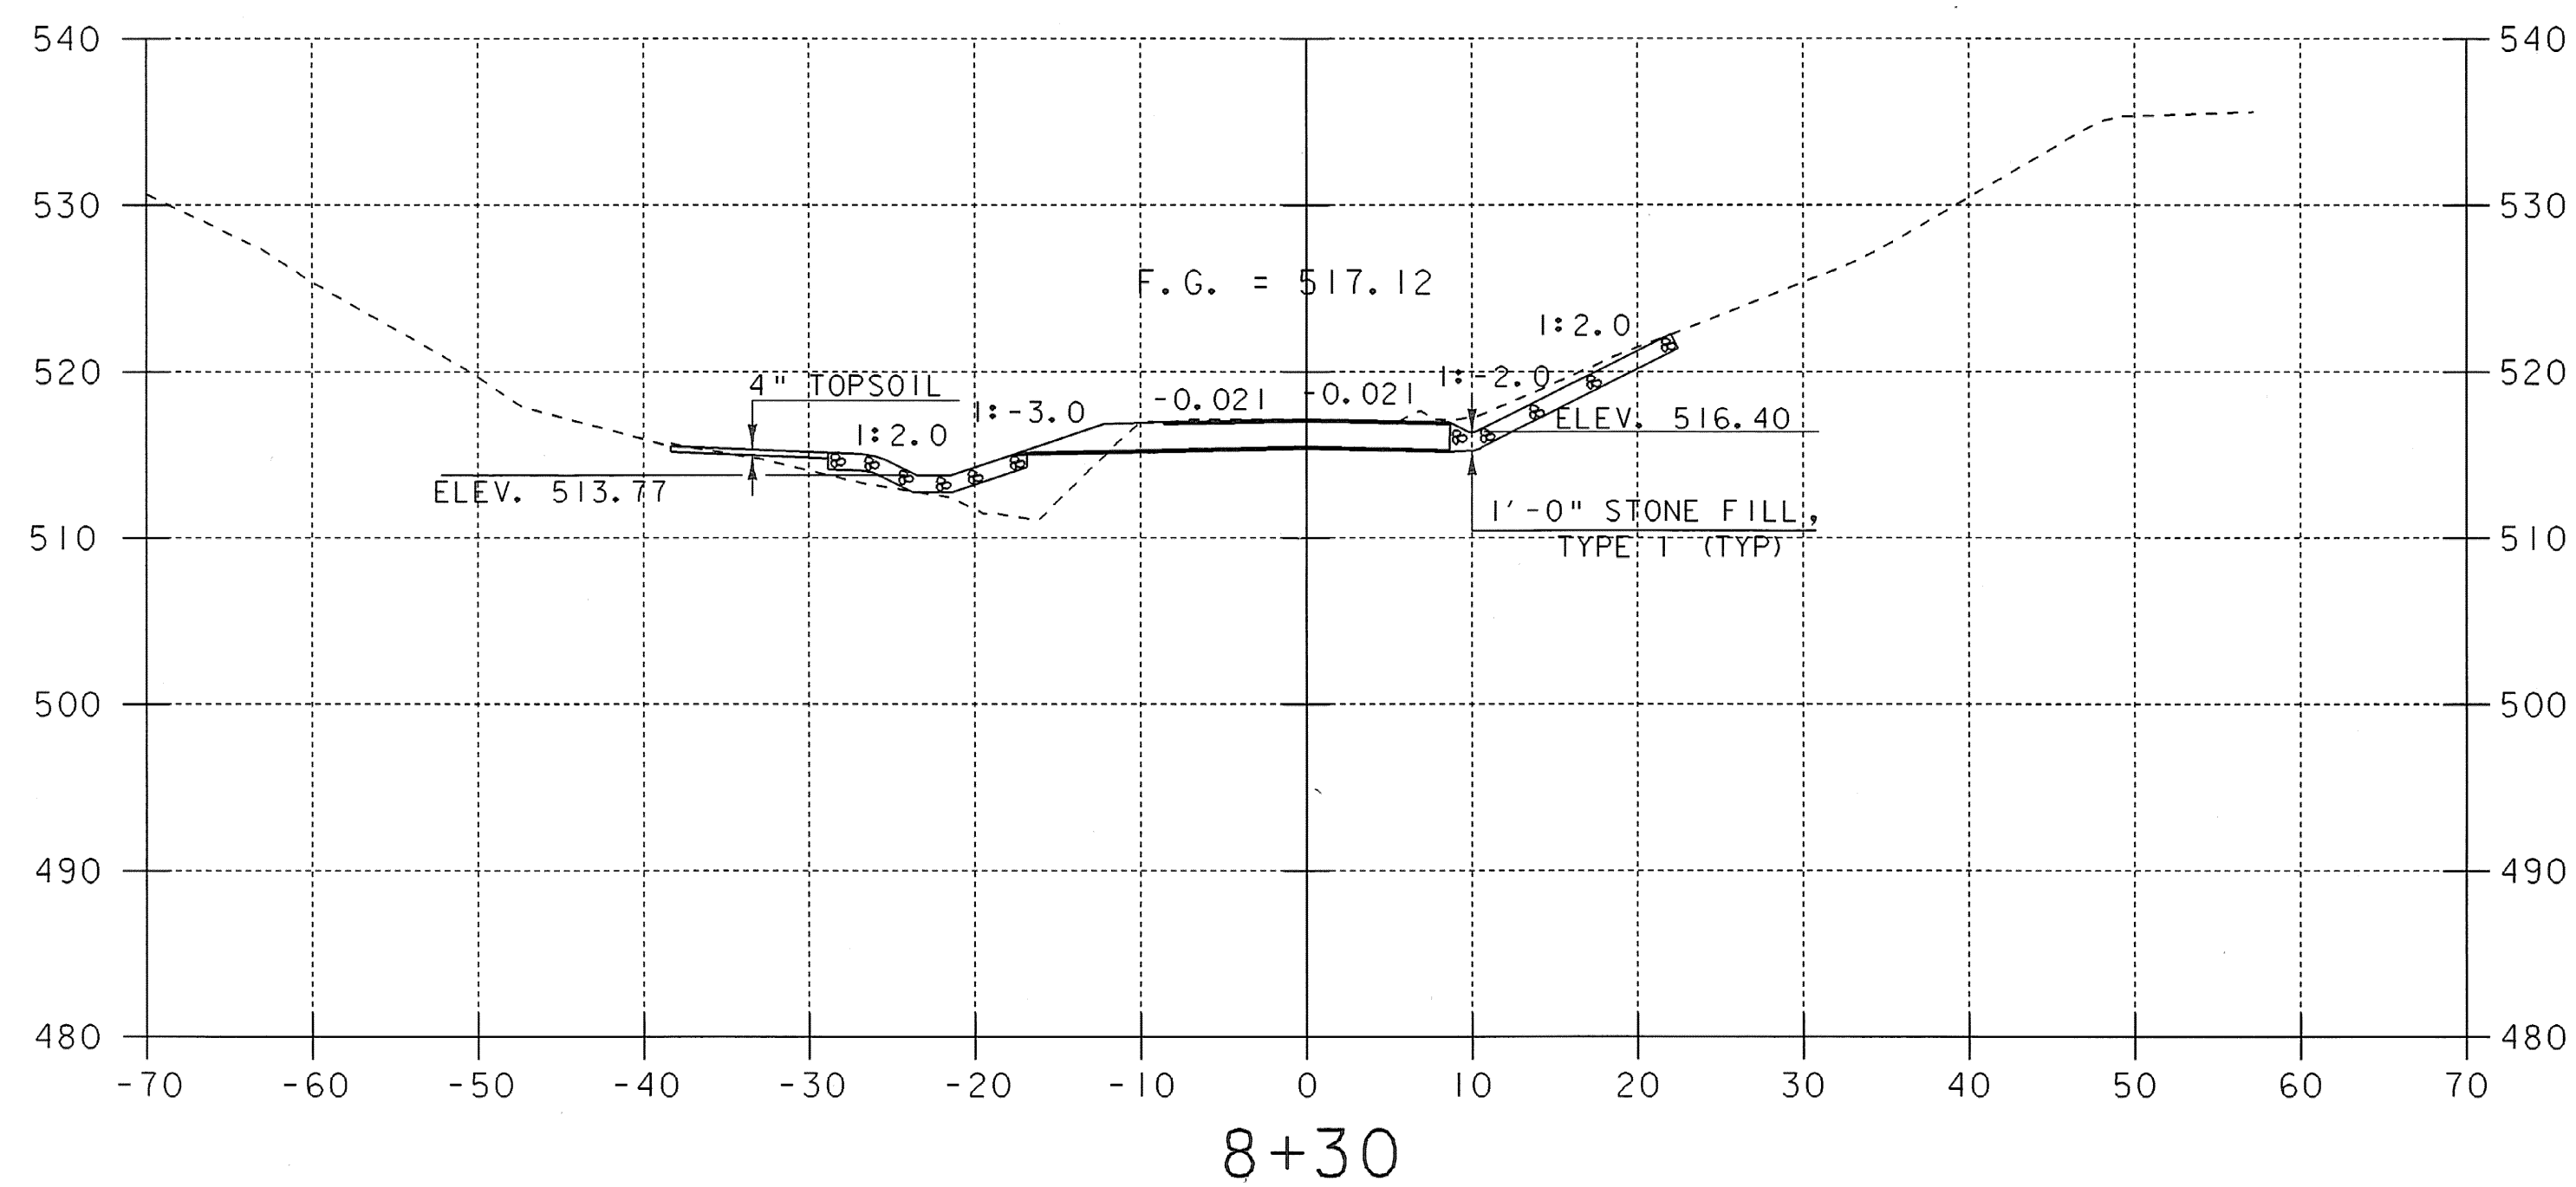

STA 8+55.0 LT AND RT
END STONE LINED DITCH

FURLONG ROAD

SCALE 1" = 10'-0"

SHEET NAME: TOWN HIGHWAY 26 CROSS SECTIONS	
PROJECT NAME: POWNAL	HIGHWAY NO.: TH 24
PROJECT NUMBER: BRZ I44(I9) C/2	BRIDGE NO.: 41
	OVER: HOOSIC RIVER
FILE NAME: 87e045/str/se045xs2.dgn	PLOT DATE: 08-FEB-2008
PROJECT MANAGER: R. WHITCOMB	DRAWN BY: J.GILMORE
DESIGNED BY: C. CARLSON	IPARM NAME: se045s7.1
	SHEET 82 OF 108