

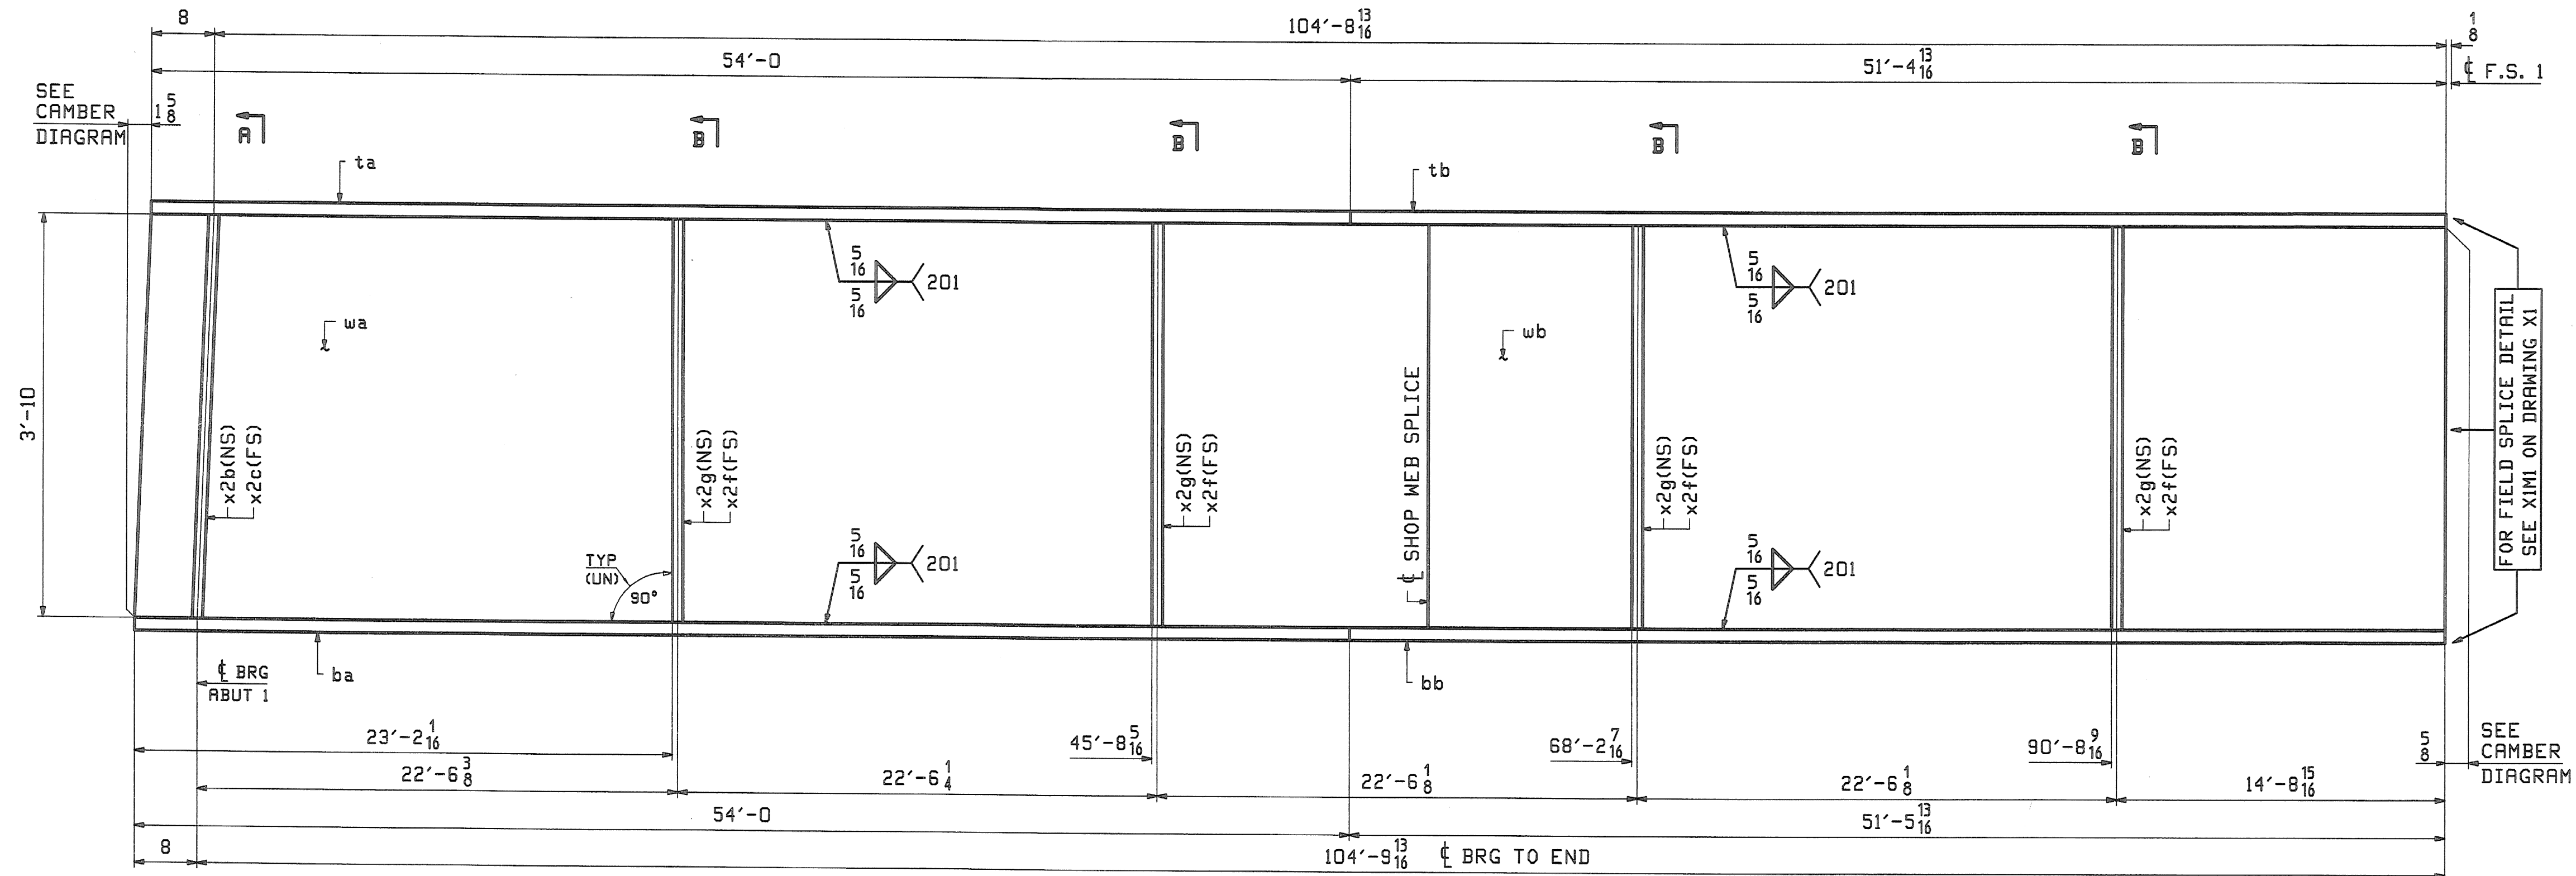


ABM INFO		SHIP		BILL OF MATERIAL				JOB NO.	DRAWING NO.	REV.
PAGE LINE		MARK	QTY	MARK	MATERIAL	LENGTH FT INCHES		REMARKS	WT	PROCUREMENT NOTES
		4G4A	1		GIRDER				32035	
1	S		1	wa	PL 5/8x46	57	0 1/4	(A709-50WT2) (H2-3)		
1	U		1	wb	PL 5/8x46	48	6 7/8	(A709-50WT2) (H2-3)		
1	J		1	ta	PL 1x18	54	0	(A709-50WT2) (H2-3)		
1	L		1	tb	PL 1x18	51	4 13/16	(A709-50WT2) (H2-3)		
1	A		1	ba	PL 2 1/4x18	54	0	(A709-50WT2) (H2-4)		
1	C		1	bb	PL 2 1/4x18	51	5 13/16	(A709-50WT2) (H2-4)		
2	N		1	x2b	PL 7/8x8 1/2	3	10	MIE		
2	N		1	x2c	PL 7/8x8 1/2	3	10	MIE		
2	P		4	x2f	PL 5/8x8	3	10			
2	P		4	x2g	PL 5/8x8	3	10			

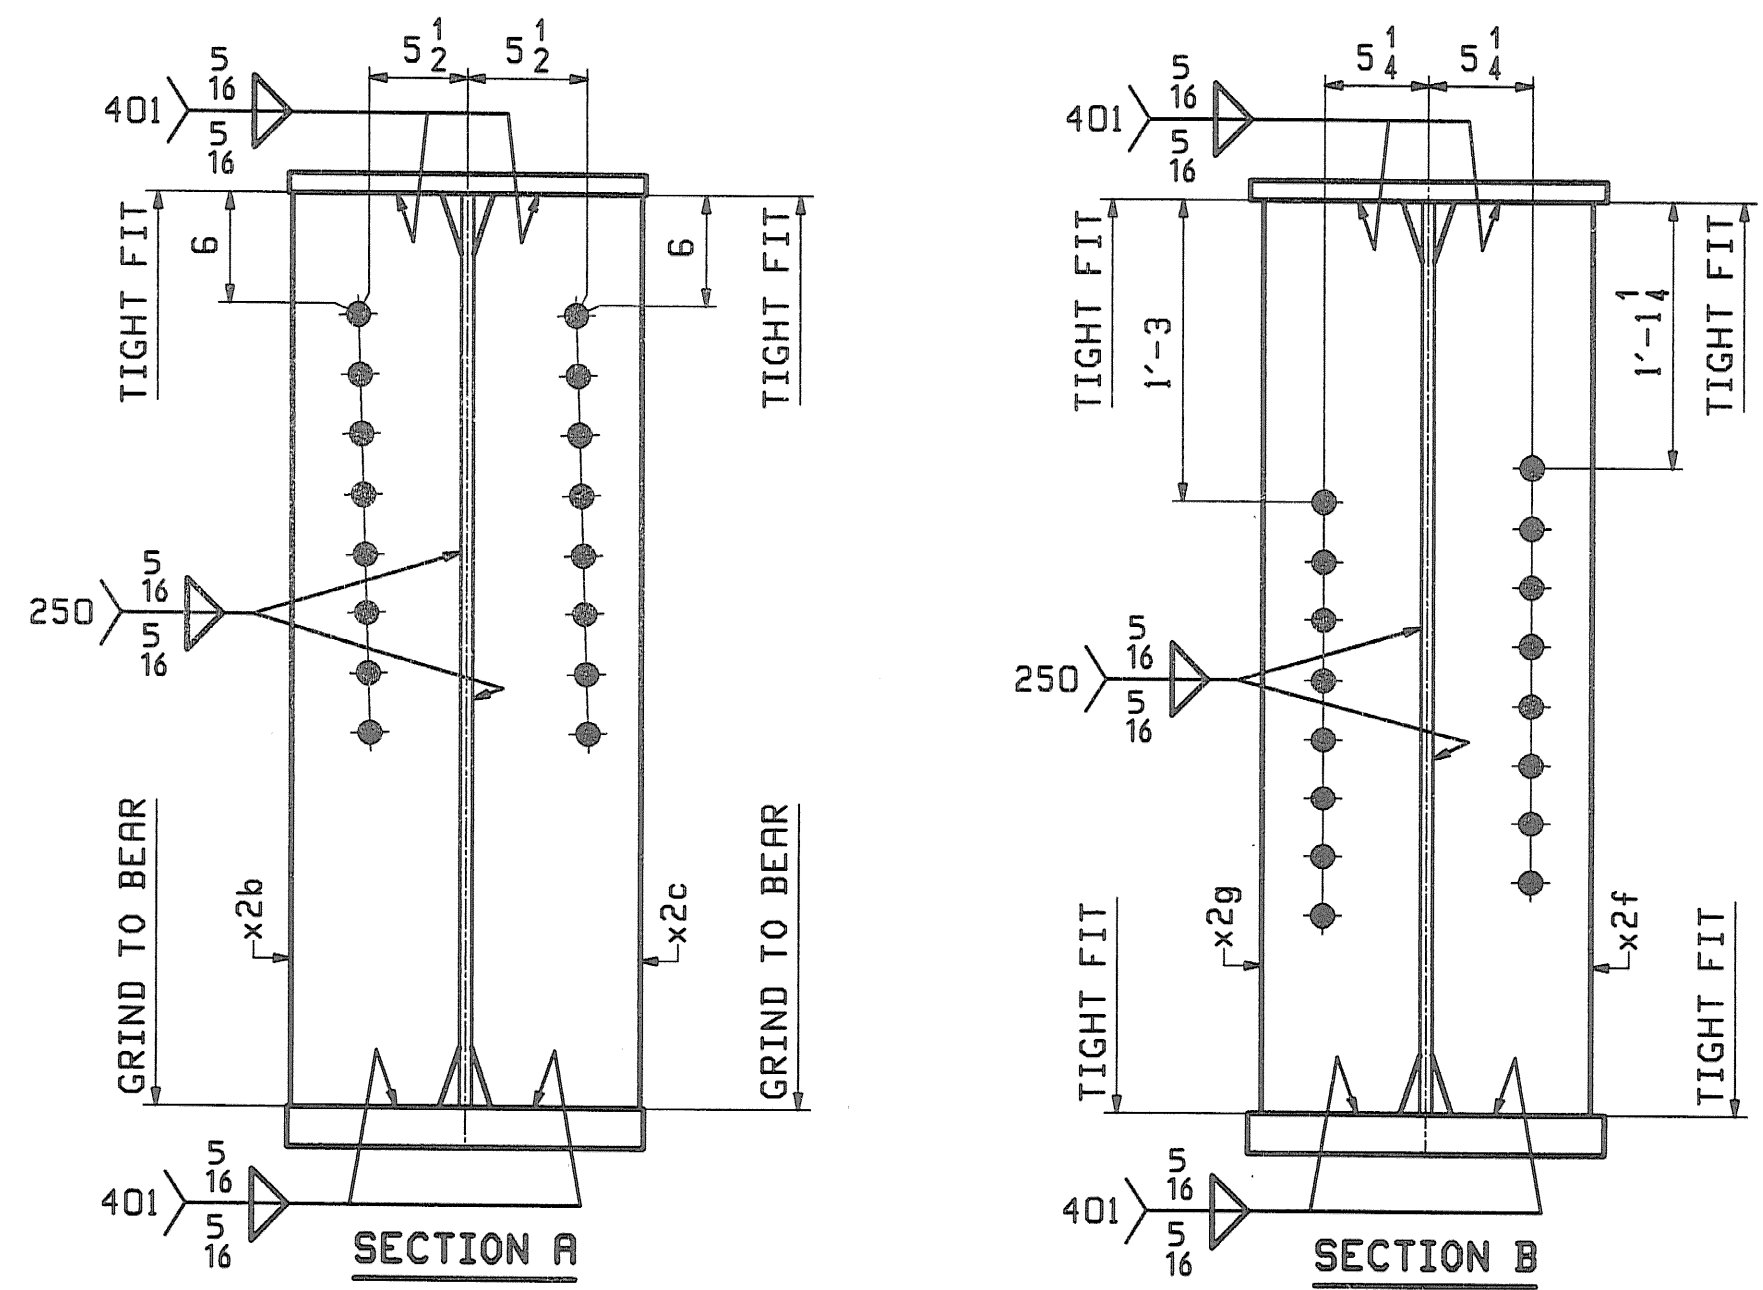

**ONE - GIRDER - 4G4A**

FOR GIRDER STANDARDS SEE DRAWINGS X1 & X2.  
 FOR CAMBER & FLANGE DIAGRAMS SEE DRAWING C1.  
 FOR GENERAL NOTES & WELD PROCEDURES SEE DRAWING GNI.  
 H2-3/H2-4 DENOTES MATERIAL SUBJECT TO CHARPY V-NOTCH TESTING.

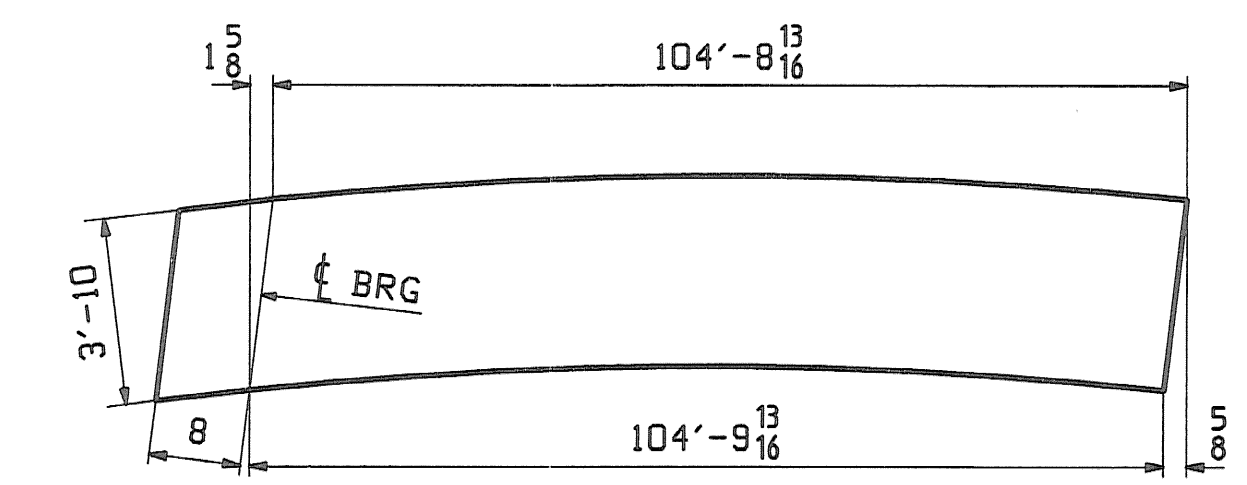

REV.	DATE	REMARKS	DWN	CHK	APVL	SHOP
0						5-12-08
MATERIAL:		SURFACE PREP. & PAINT:		HOLES:		SHOP BOLTS:
A709-50W (UN)		SEE DWG GNI		15/16" Ø		NONE
DESCRIPTION: GIRDER - 4G4A						
CASCO BAY STEEL STRUCTURES, INC. 75 SPRING HILL ROAD SACO, MAINE 04072 PHONE (207) 282-7360 FAX. (207) 282-1179						
STRUCTURE: TH24 over Hoosic River BRIDGE NO. 41 POWNAI, VERMONT COUNTY OF BENNINGTON			DRWN: JTB	DATE: 04/24		
			CHKD: TM	DATE: 05/05		
LOCATION: TOWN OF POWNAI			JOB NO. 367	DWG NO. 4		
PROJ NO. BRZ 1441 (19) C/2						
CUSTOMER: VERMONT AGENCY OF TRANSPORTATION					REV.	

RECEIVED  
 OK'D BY *WLB* OK'D BY *AW*  
 MAY 15 2008  
 RESUBMIT \_\_\_\_\_ APPROVED \_\_\_\_\_  
 BY \_\_\_\_\_ DATE \_\_\_\_\_