



ABUTMENT NO. 1 PLAN

SCALE 1/4" = 1'-0"
0 2 4 6

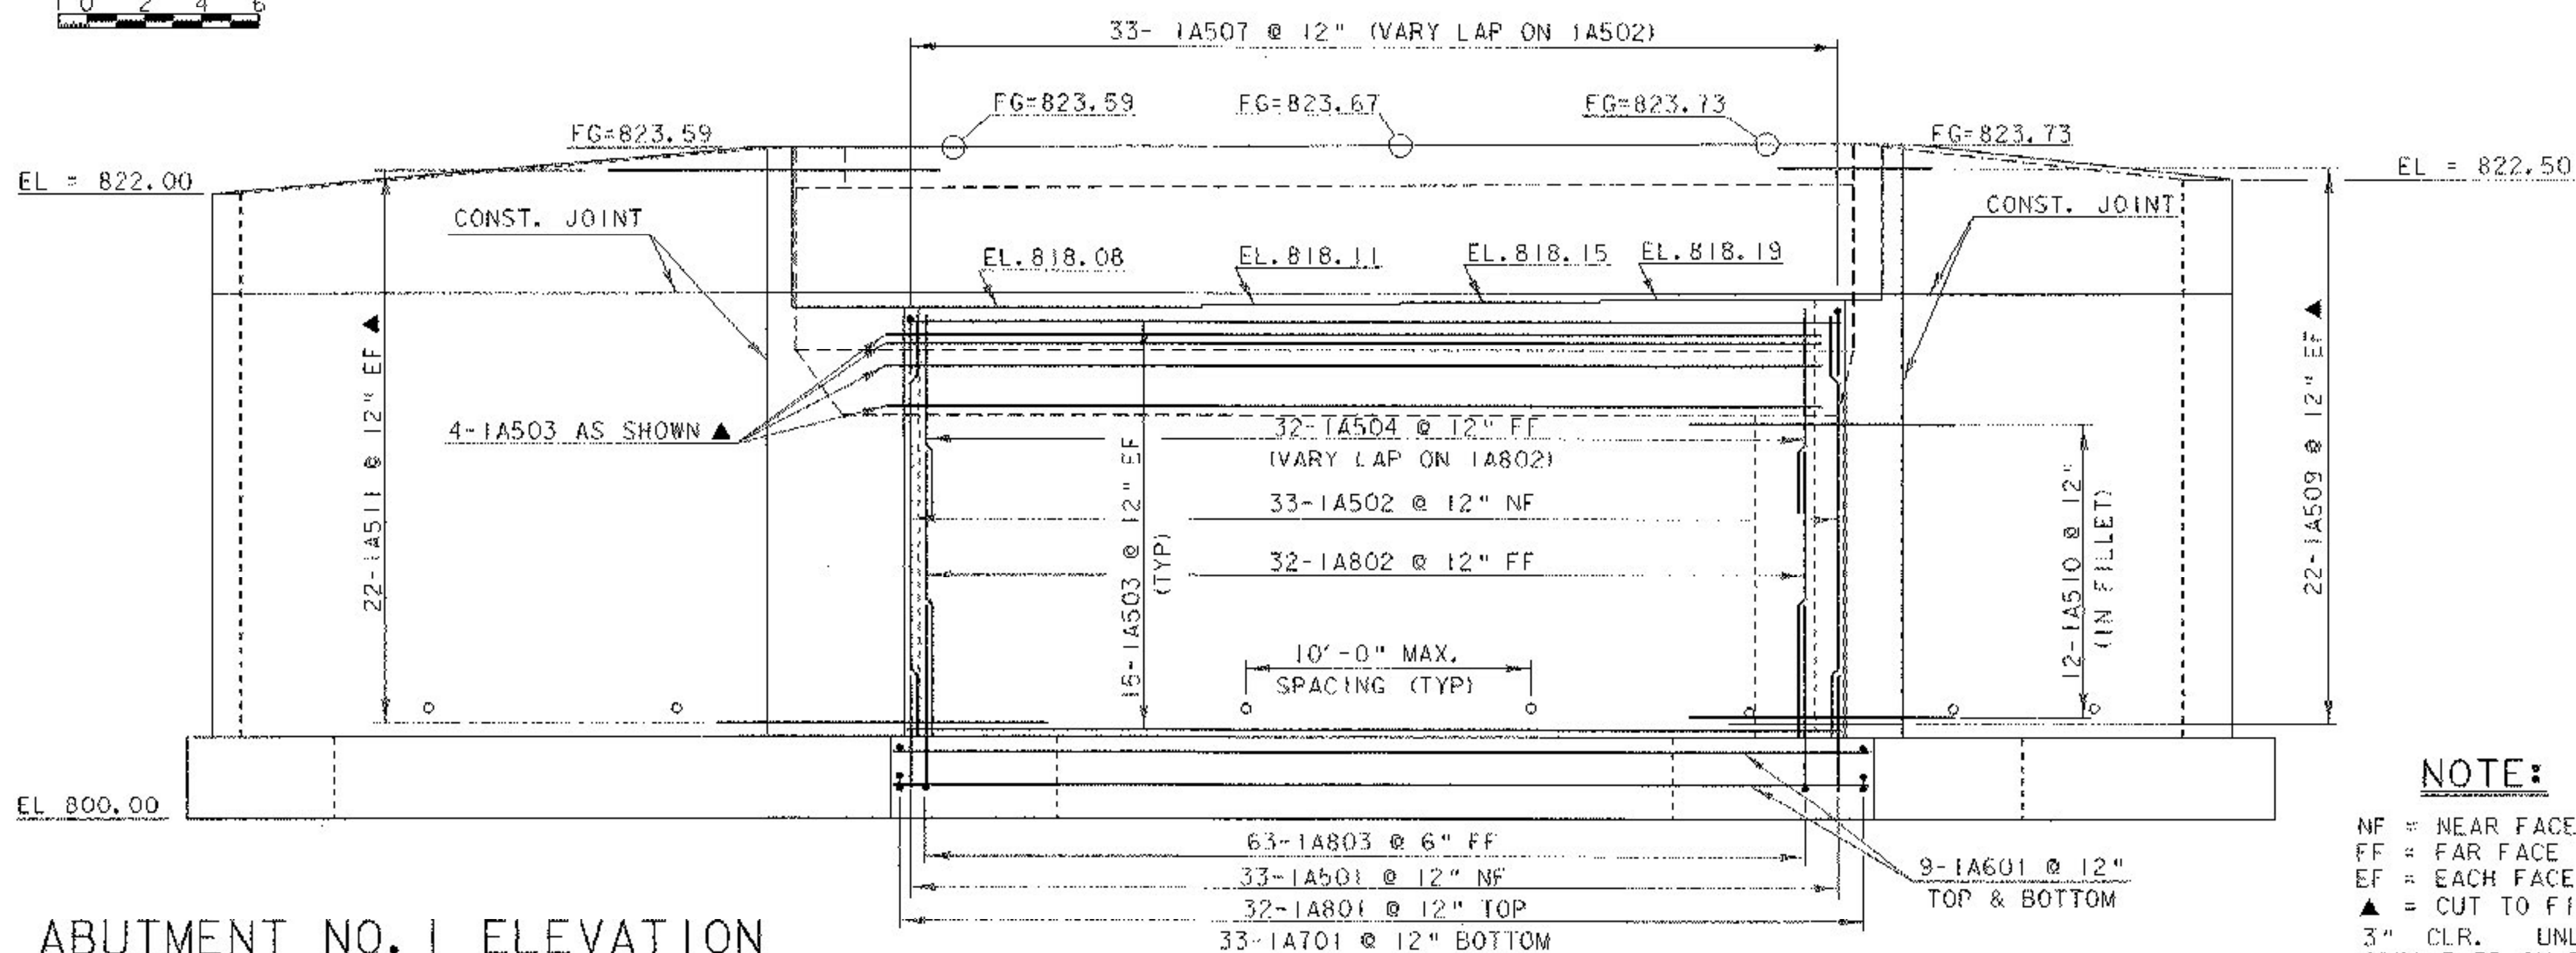

ABUTMENT NO. 1 ELEVATION

SCALE 1/4" = 1'-0"
0 2 4 6

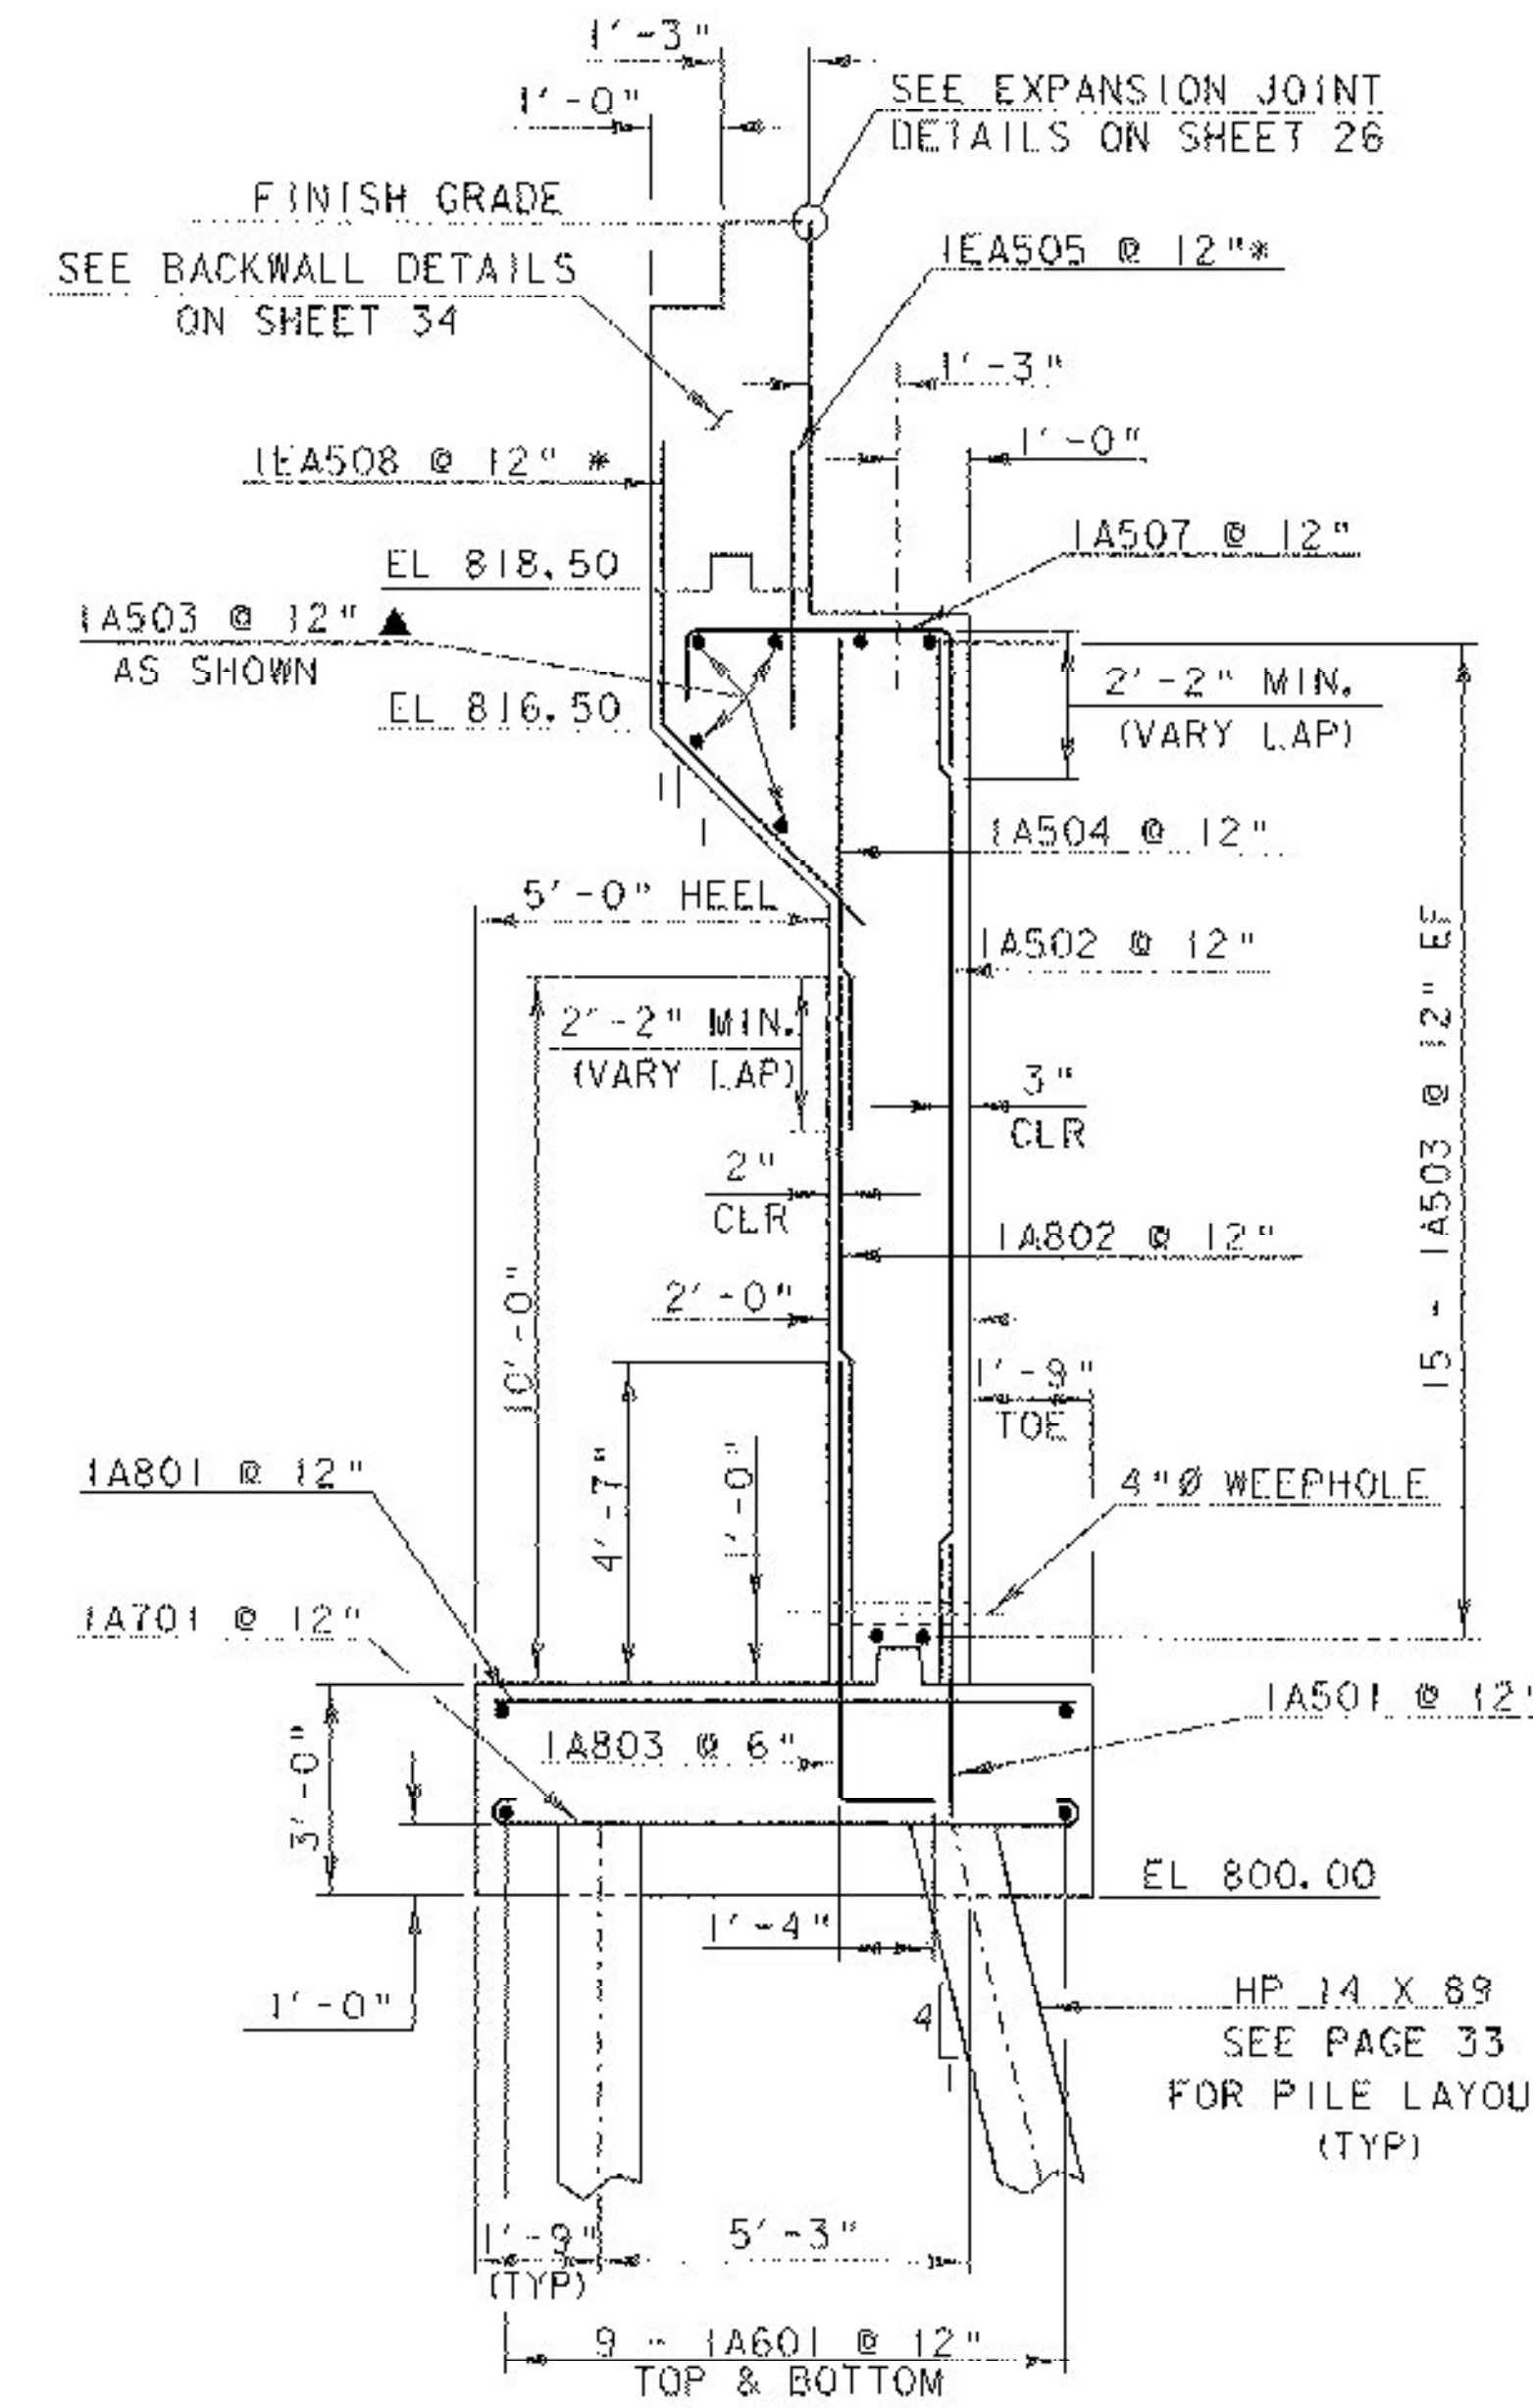

ABUTMENT NO. 1 TYPICAL SECTION

SCALE 3/8" = 1'-0"
0 2 3 4

NOTE:

- NF = NEAR FACE
- FF = FAR FACE
- EF = EACH FACE
- ▲ = CUT TO FIT IN FIELD
- 3" CLR. UNLESS OTHERWISE SPECIFIED ON THE PLANS.
- ALL LAP SPLICES NOT DETAILED SHALL BE 2'-2"

PROJECT NAME:	ROCHESTER	PLANT DATE:	25-JAN-2002
PROJECT NUMBER:	BRZ 1444 (20)	DRAWN BY:	T.G. ANDERSON
FILE NAME:	87a048/structure/sep048sub.dgn	CHECKED BY:	K.M. HIGGINS
PROJECT LEADER:	C.P. WILLIAMS	SHEET	30 OF 52
DESIGNED BY:	K.M. HIGGINS	ABUTMENT NO. 1 DETAILS	