




PLAN
NTS

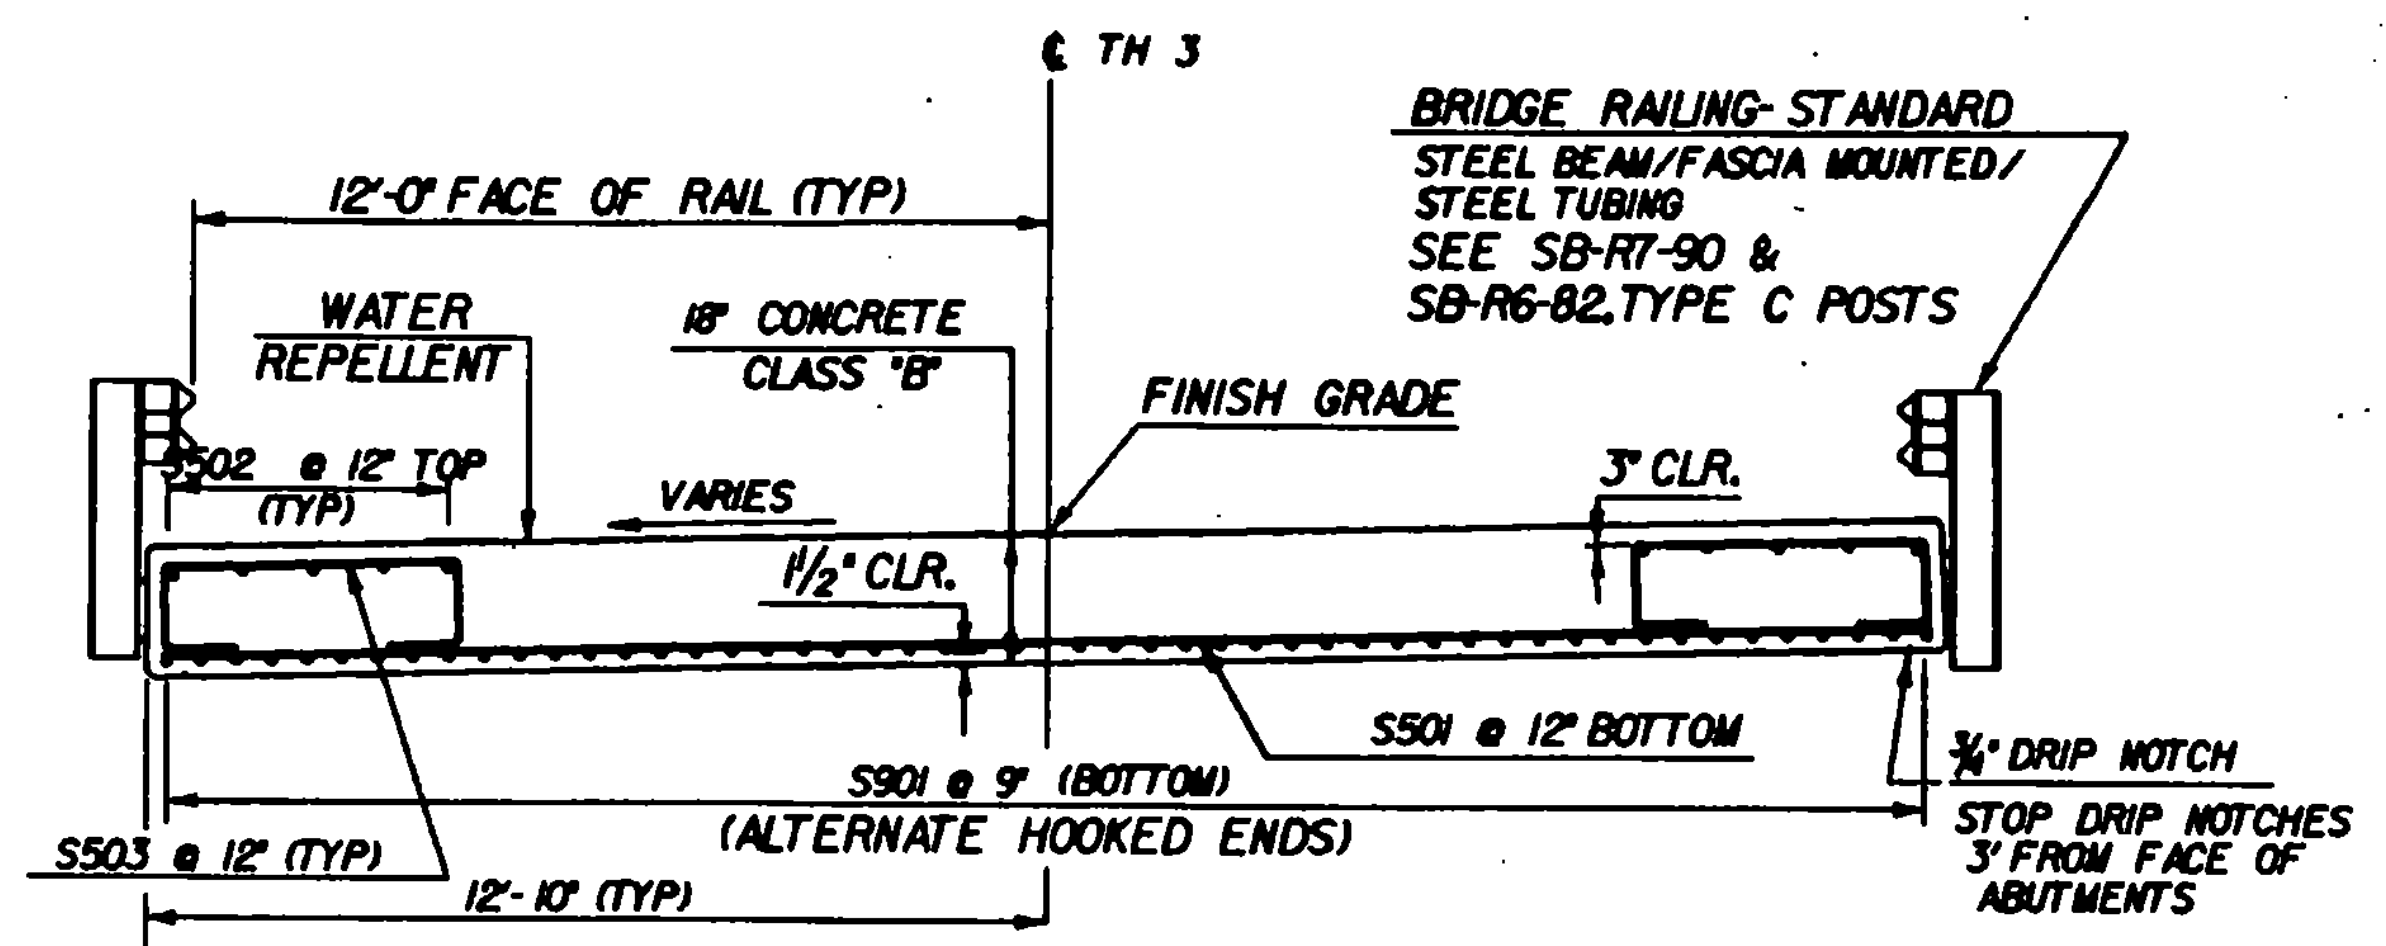

TYPICAL SECTION
NTS

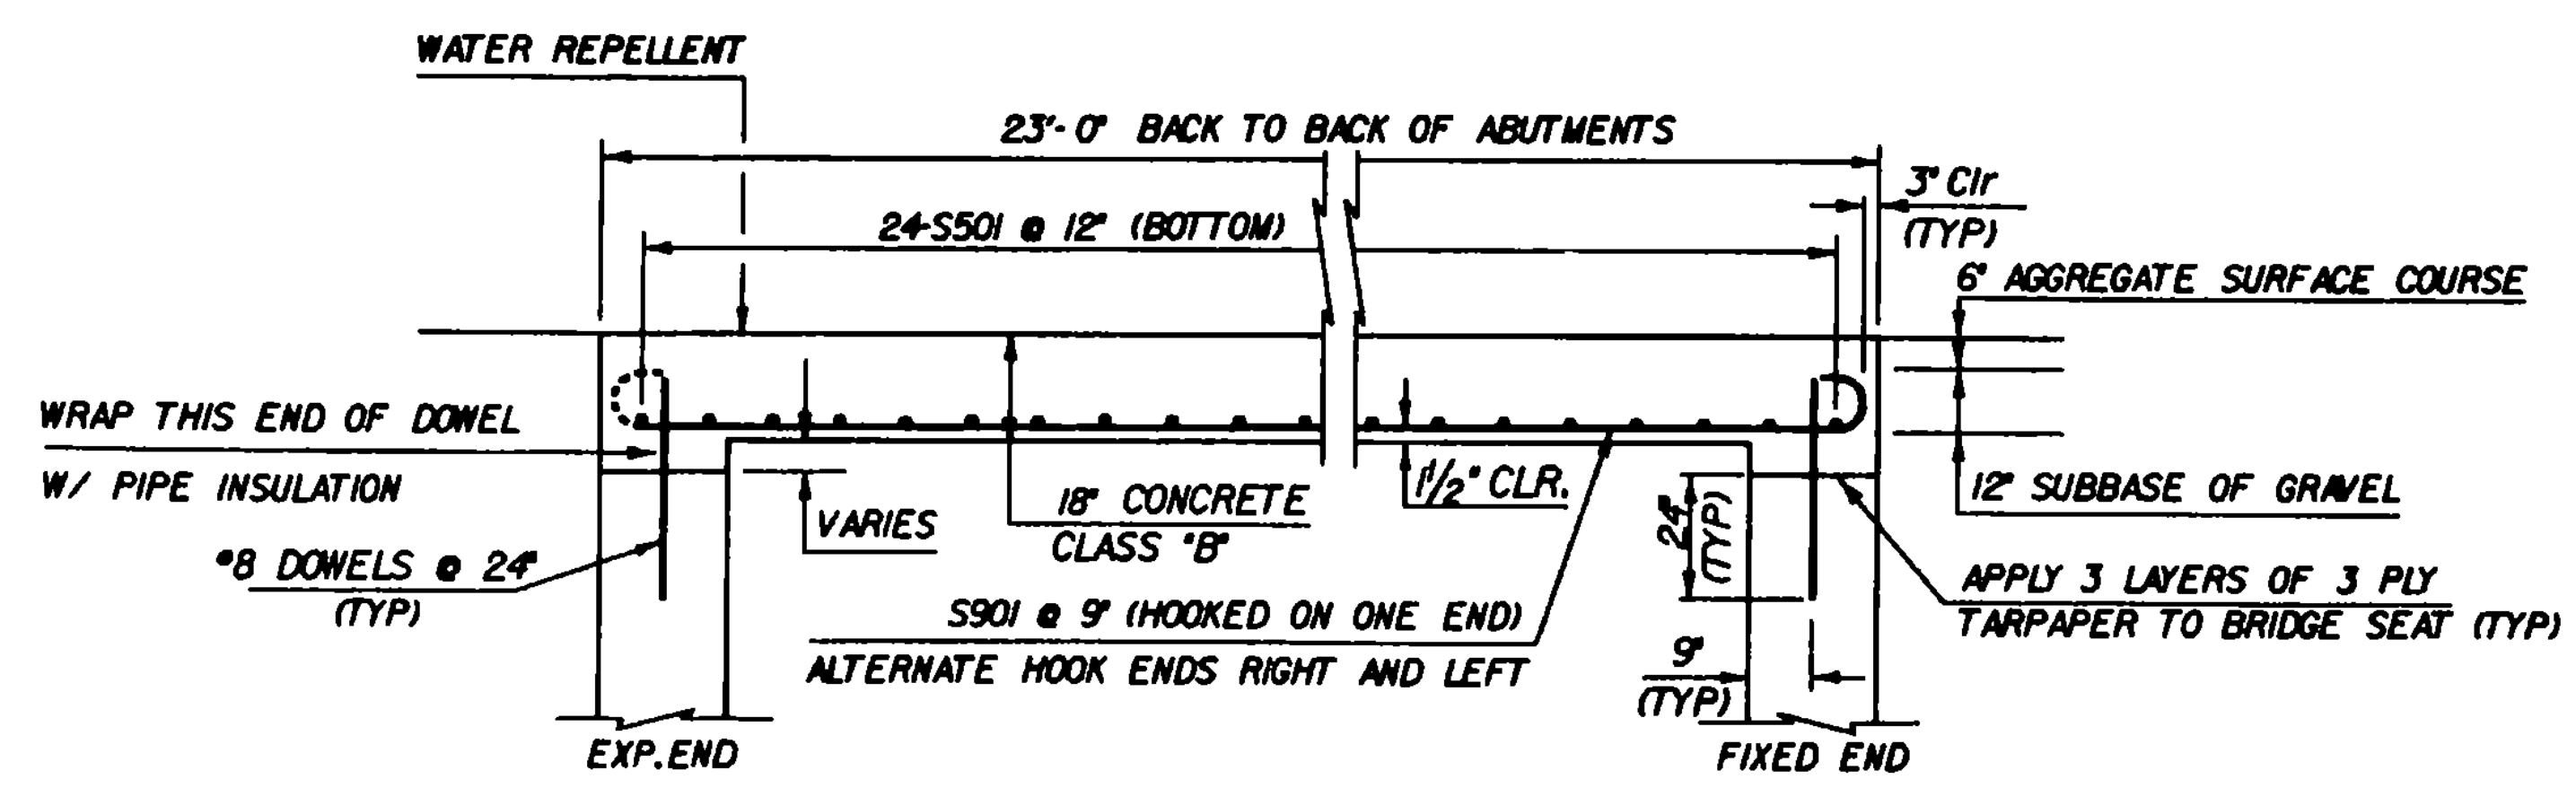

ELEVATION ALONG C OF ROADWAY
NTS

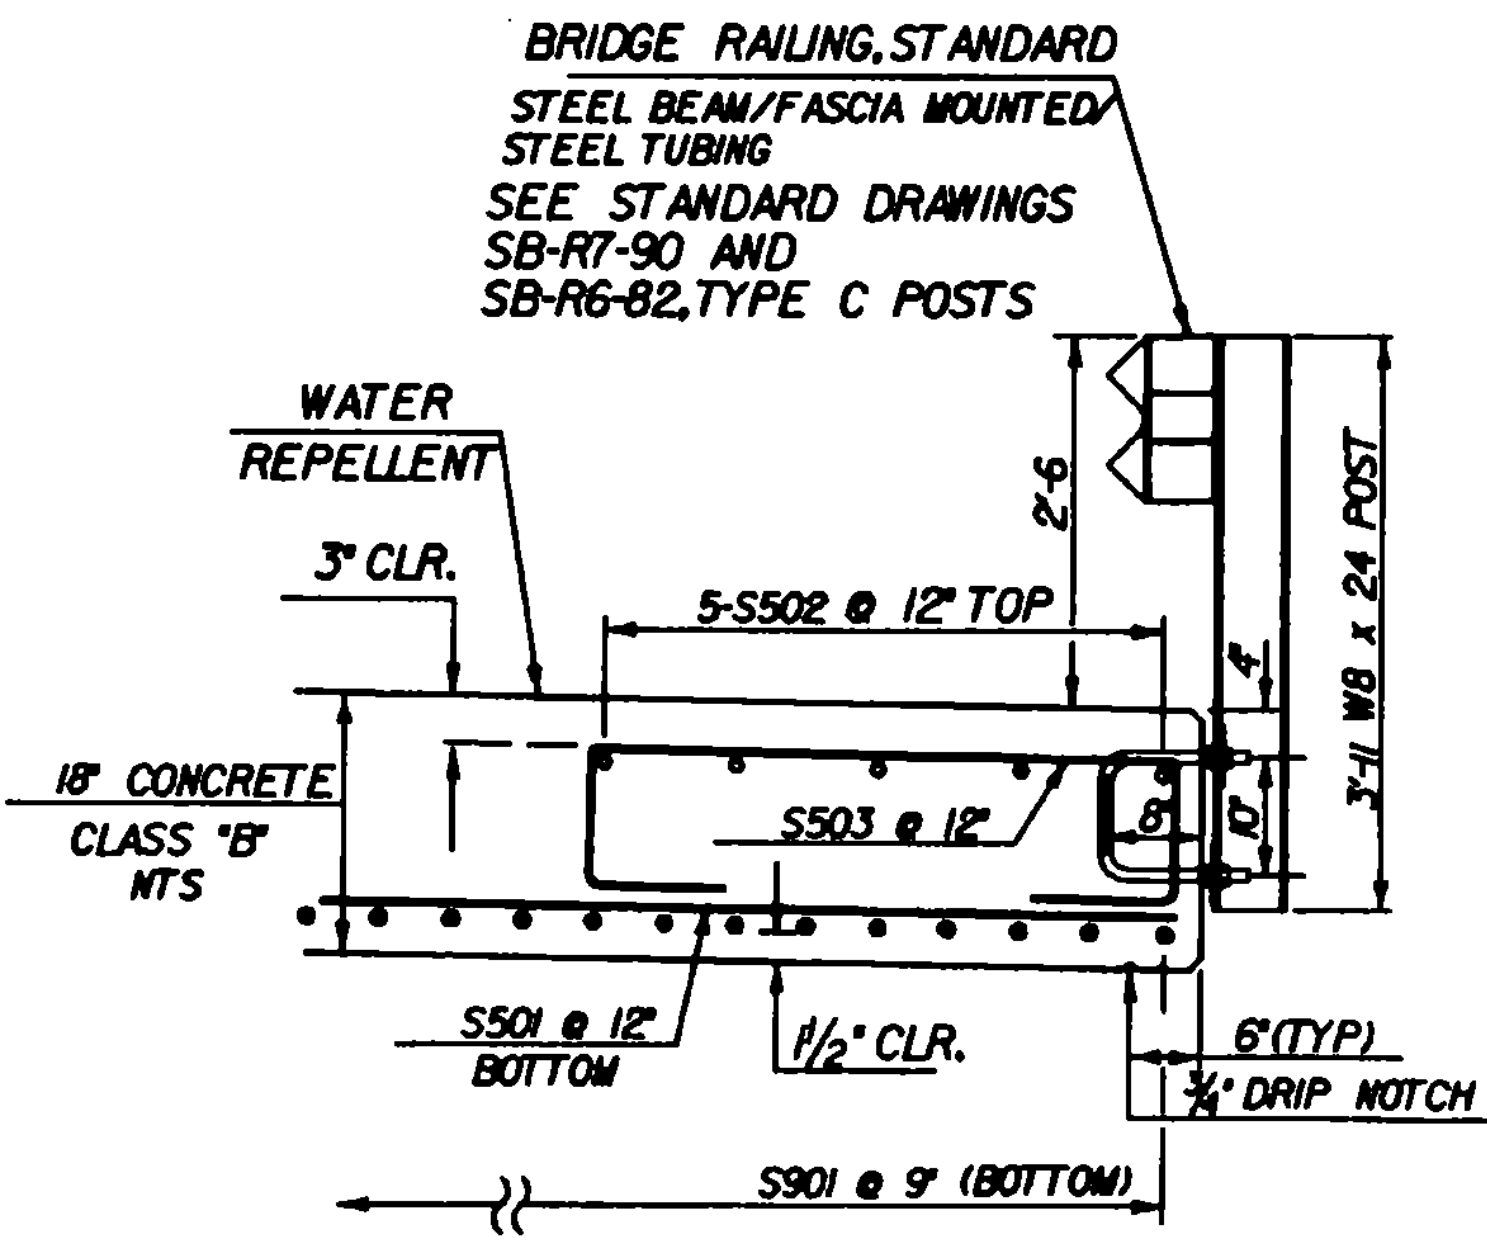

FASCIA & RAILING DETAIL
Scale 3/4" = 1'-0"

| | | |
|--|----------------------|--------------------------|
| STATE OF VERMONT AGENCY OF TRANSPORTATION | | |
| Town Of | CHELSEA | Bridge No. 30 |
| Highway No. | TH 3 | Log No. |
| | | Surv. No. 1185 |
| TOWN HIGHWAY 3 OVER CRAM BROOK | | |
| SLAB DETAILS | | |
| Designed By | R.E. SICKERT | Drawn By WILLIAMS |
| Checked By | Date | Bridge Design Supervisor |
| R.E. SICKERT | 2-92 | F.W. BULKUM Date 2-92 |
| PROJECT | CHELSEA | PROJECT NO. |
| | | TH 3806 |
| L&C. Info. | ZHIC30.6187.188BRDGH | BY KESLIP.PRF |
| Bridge Sheet No. | | Sheet 8 of 19 |

PLOTTED 8-FEB-92