


TYPICAL ABUTMENT SECTION

SCALE $\frac{3}{8}$ " = 1'-0"

- * MEASURED NORMAL TO ABUTMENT
- ** ONE FOOT UNDERCUT AS DETERMINED NECESSARY BY THE ENGINEER

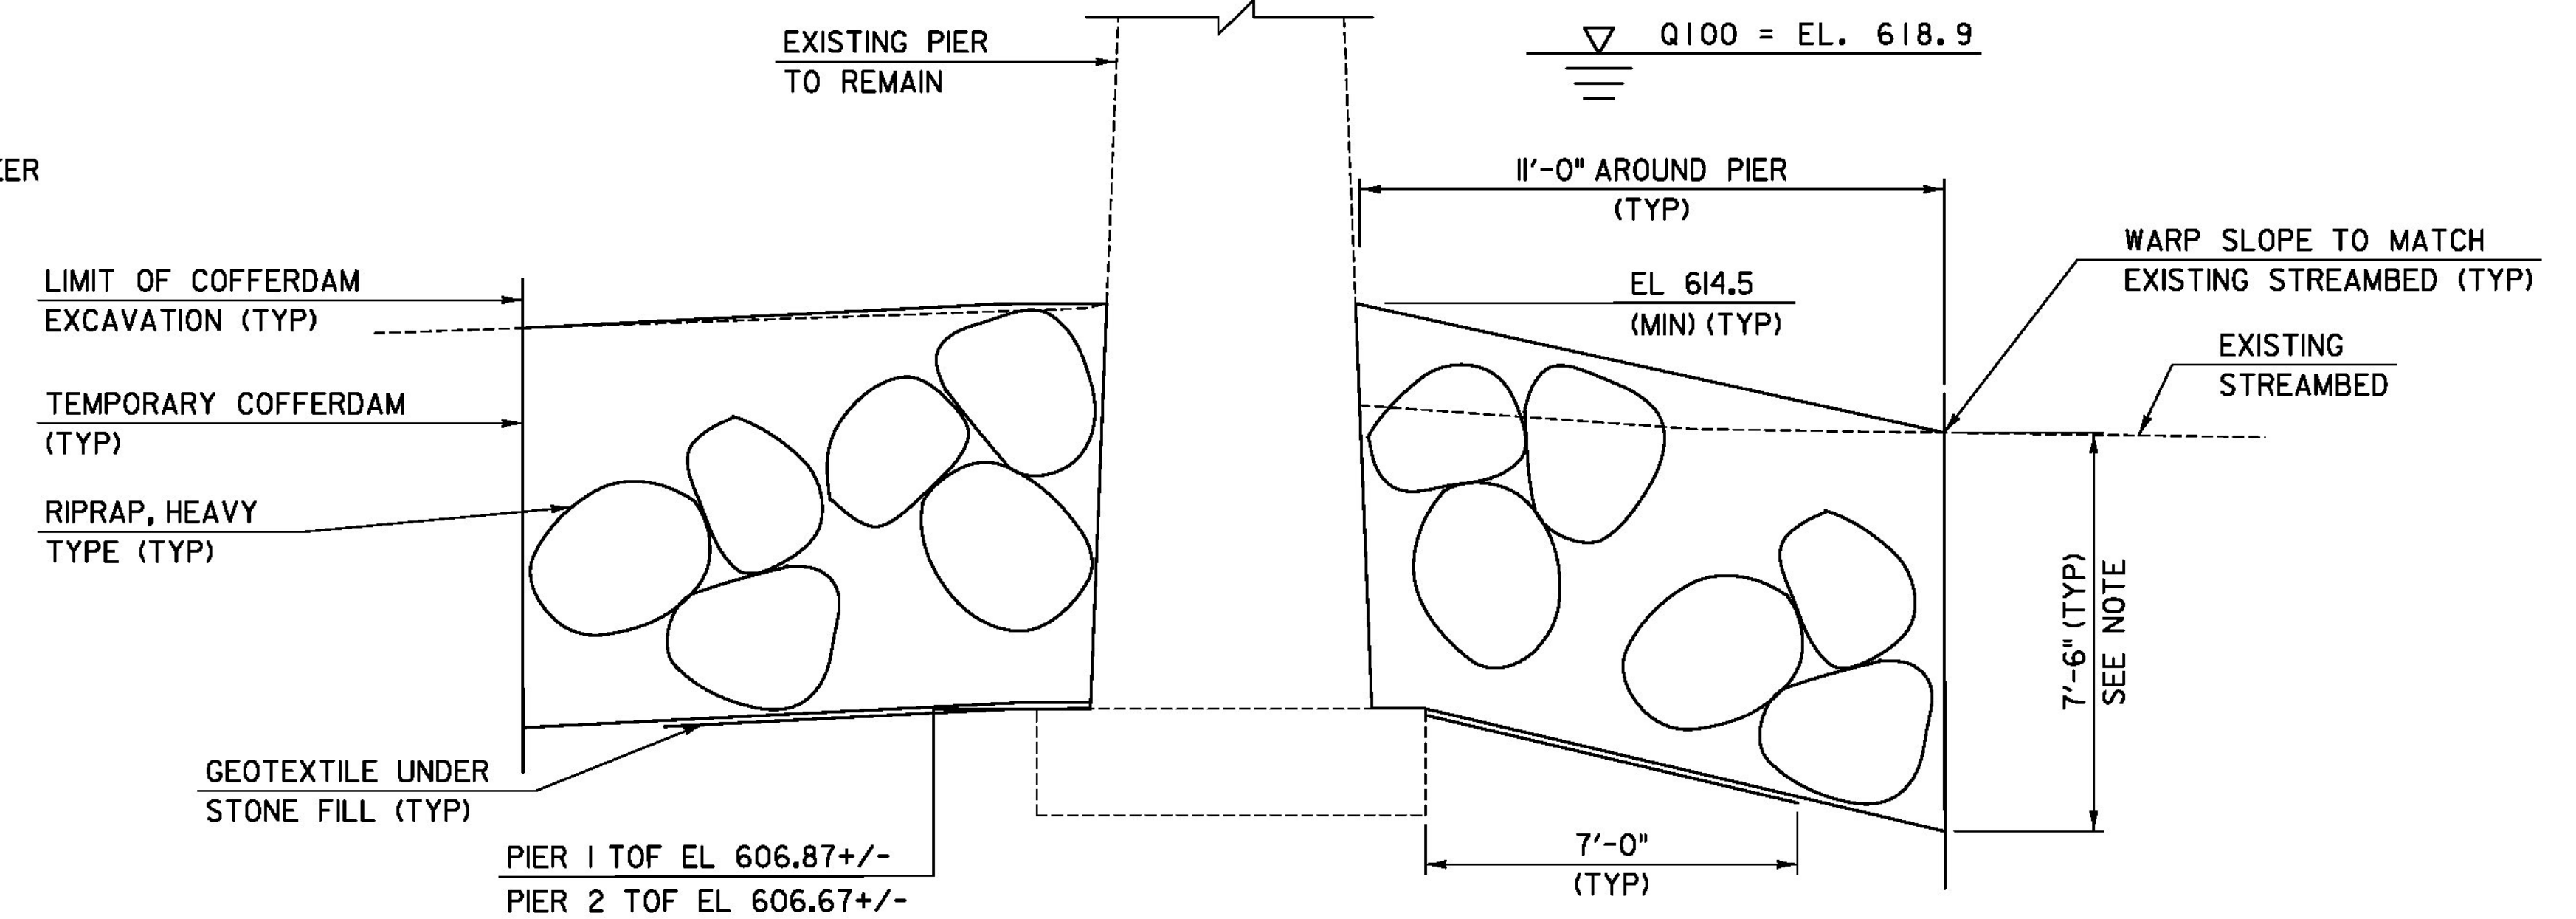

TYPICAL PIER SECTION

SCALE $\frac{3}{8}$ " = 1'-0"

NOTE:
EXCAVATION WITHIN THE COFFERDAM AND IMMEDIATE TO THE FOOTING SHALL NOT EXTEND BELOW THE TOP OF THE FOOTING ELEVATION.

PROJECT NAME:	BENNINGTON
PROJECT NUMBER:	BRF 1000(16)
FILE NAME:	z88j087bdr_bew.dgn
PROJECT LEADER:	R. HEBERT
DESIGNED BY:	S. KELLER
EARTHWORK TYPICAL SECTIONS	
PLOT DATE:	8/7/2014
DRAWN BY:	S. MORGAN
CHECKED BY:	R. HEBERT
SHEET	9 OF 75