



ABUTMENT SECTION - APPROACH SLAB (A-A)  
NOT TO SCALE

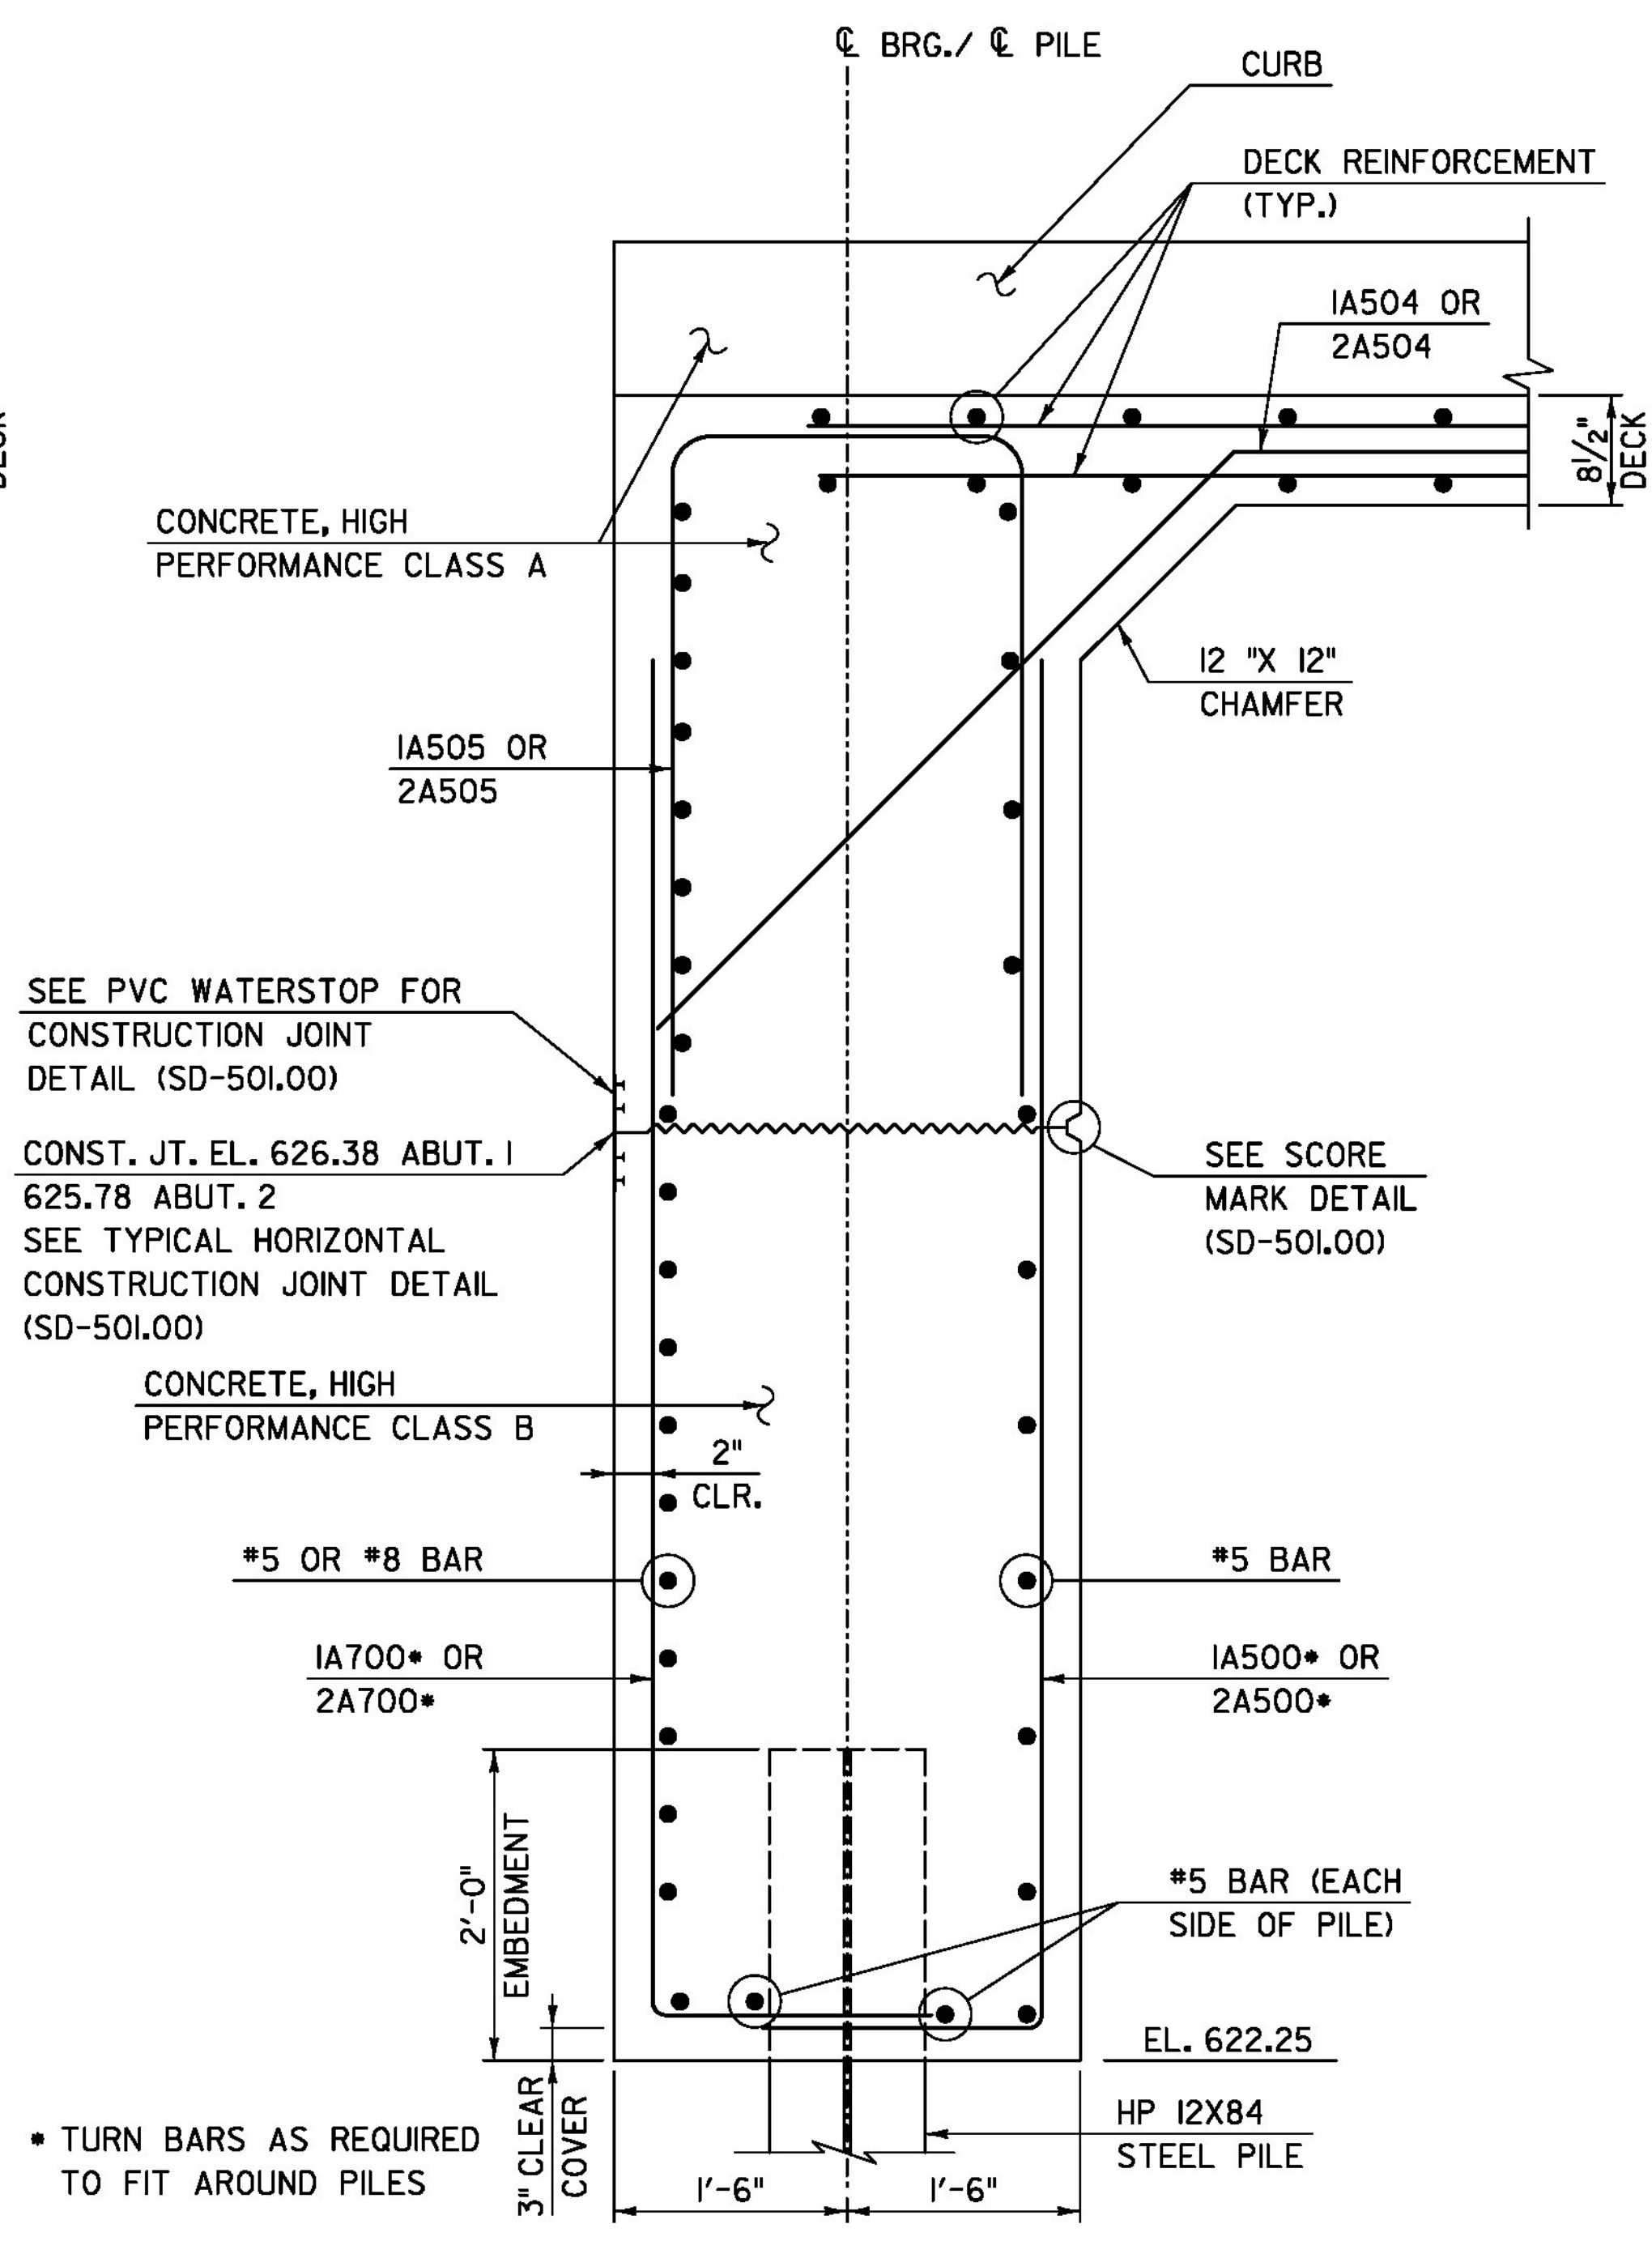

ABUTMENT SECTION - RAIL (B-B)  
NOT TO SCALE

NOTES: 1. CURB REINFORCEMENT NOT SHOWN FOR CLARITY. SEE "DECK SLAB REINFORCING DETAILS" SHEET FOR CURB REINFORCING DETAILS.  
2. SECTION SHOWN THROUGH ABUTMENT AT RAIL LOCATION.

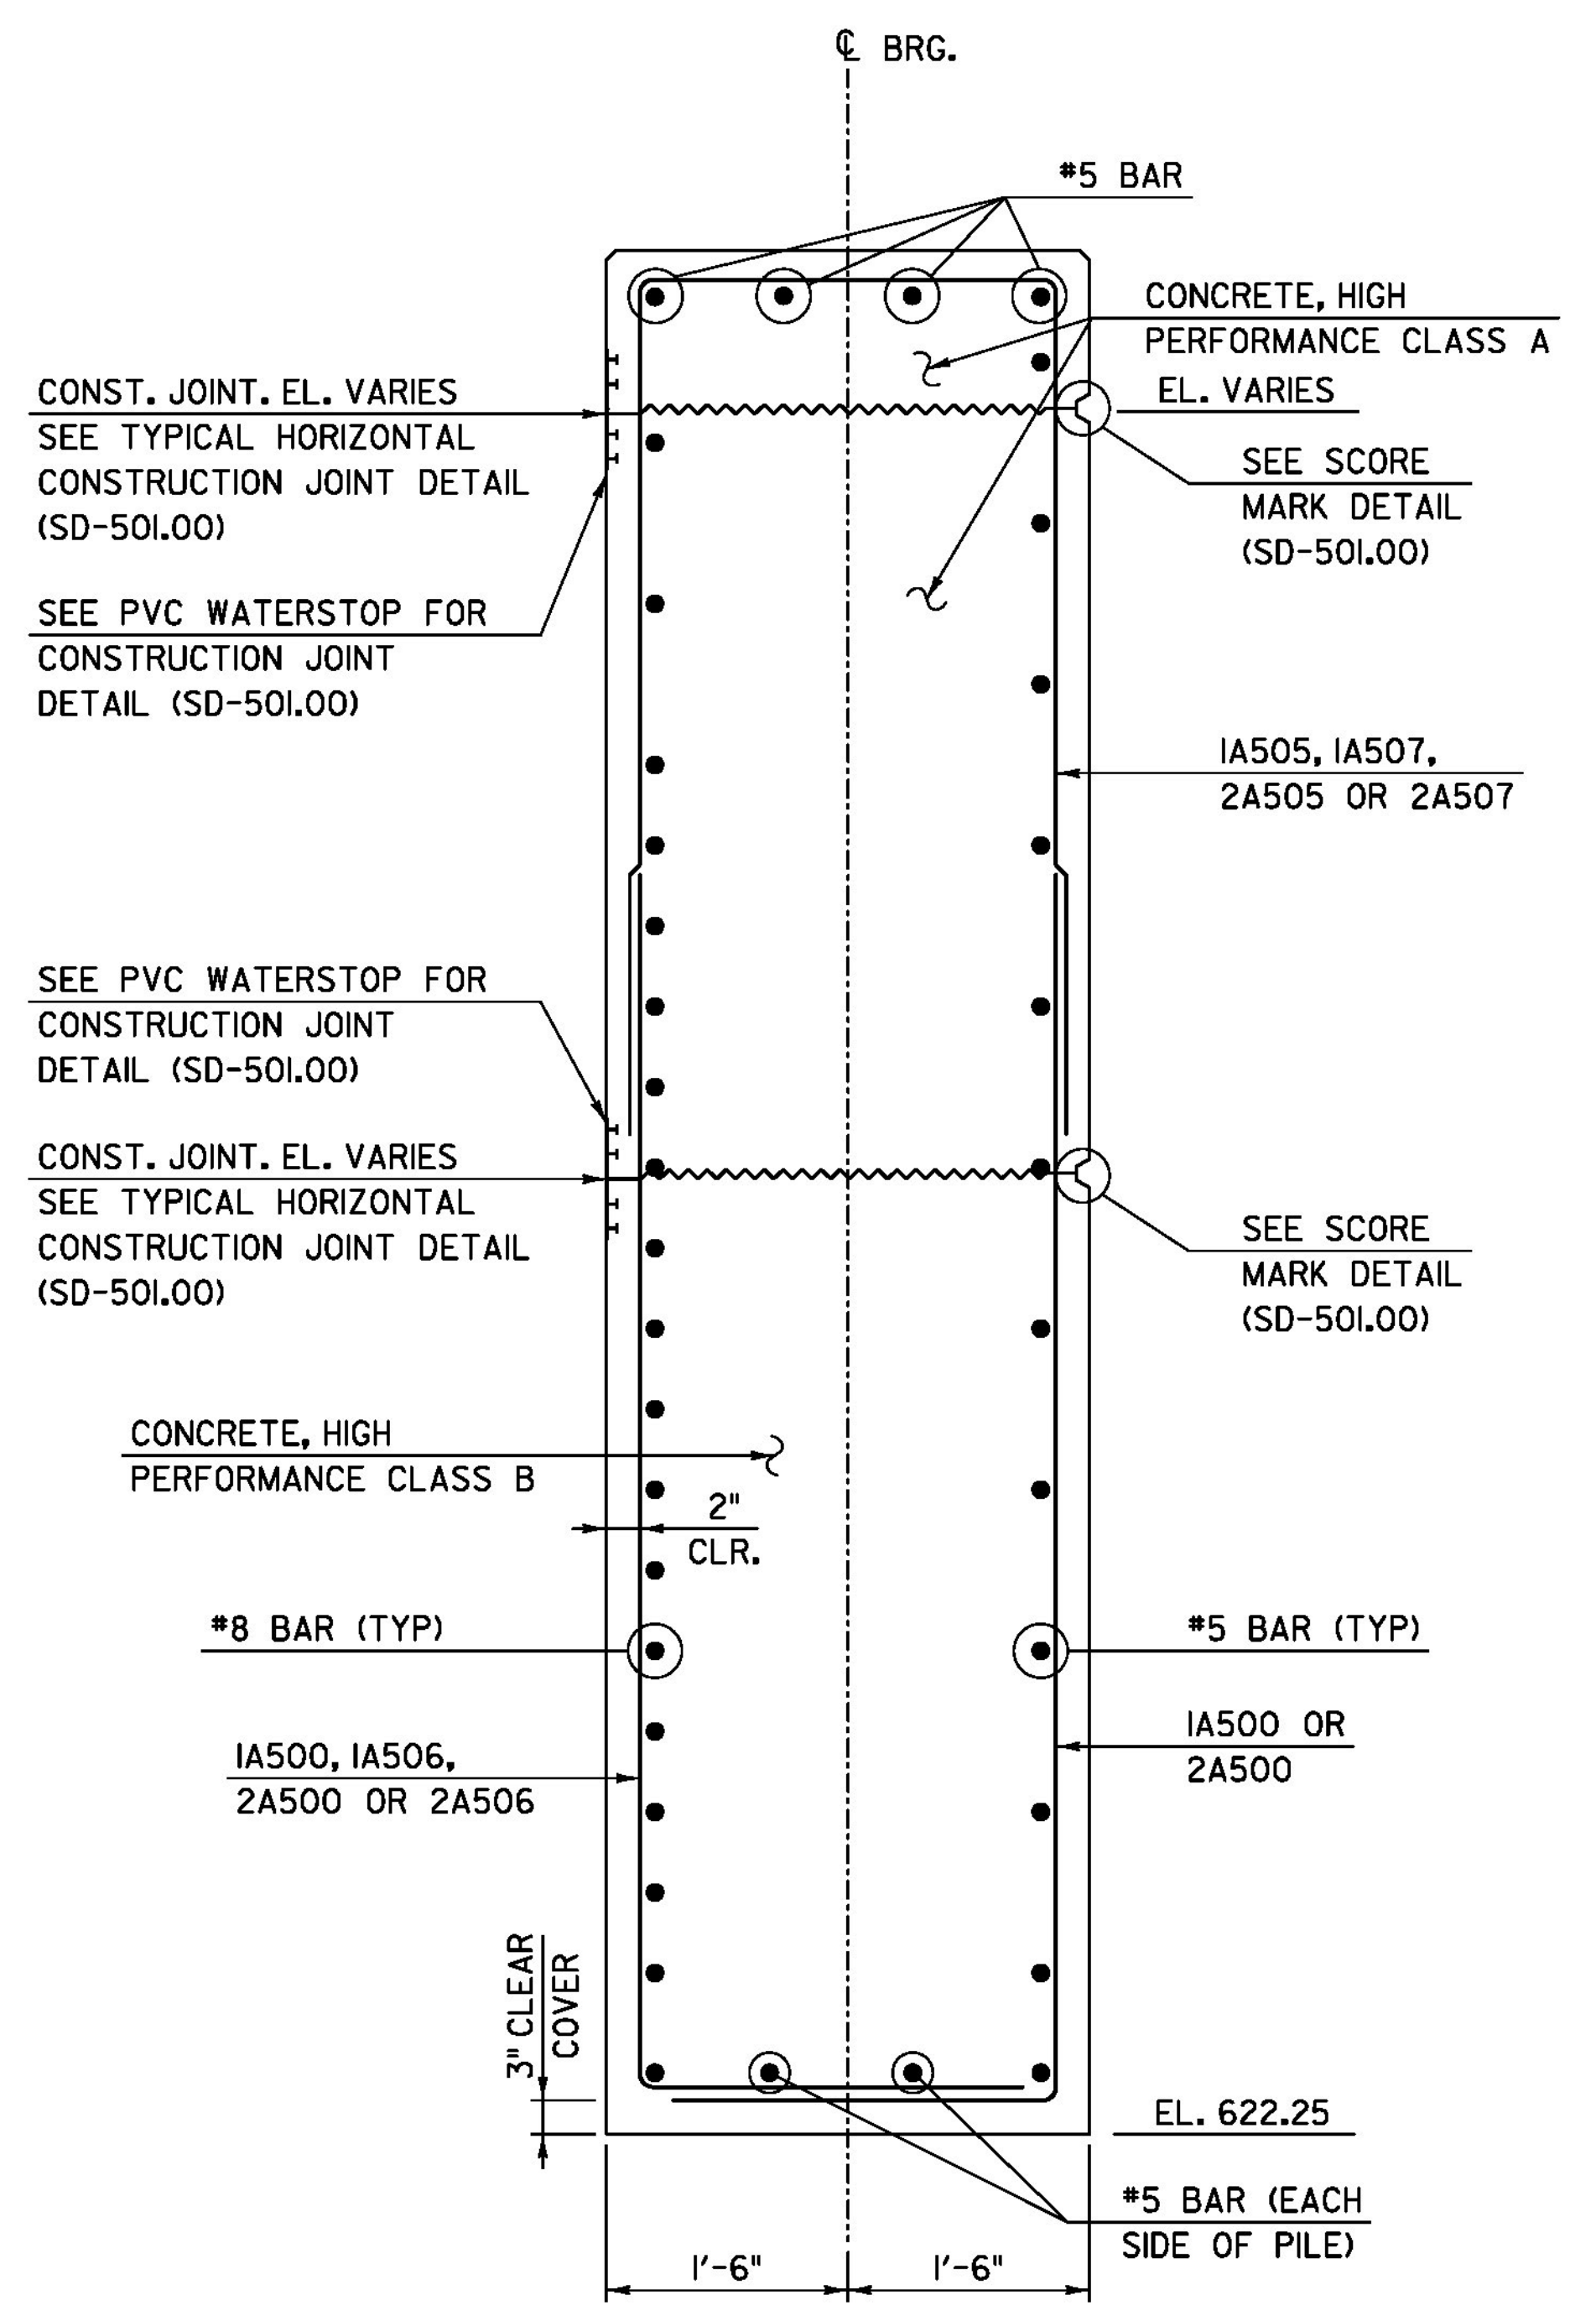

WINGWALL TYPICAL SECTION (C-C)  
NOT TO SCALE

PROJECT NAME:	BENNINGTON	FILE NAME:	z88j087bdr_abutsect.dgn	PLOT DATE:	8/8/2014
PROJECT NUMBER:	BRF 1000(16)	PROJECT LEADER:	R. HEBERT	DRAWN BY:	J. TATE
		DESIGNED BY:	D. MYERS	CHECKED BY:	R. HEBERT
		ABUTMENT SECTIONS			SHEET 50 OF 75