


DESIGNED BY	DATE
CHECKED BY	DATE
IN CHARGE	DATE
PROJECT NO.	
SHEET NO.	

DESIGNED BY	DATE
CHECKED BY	DATE
IN CHARGE	DATE
PROJECT NO.	
SHEET NO.	

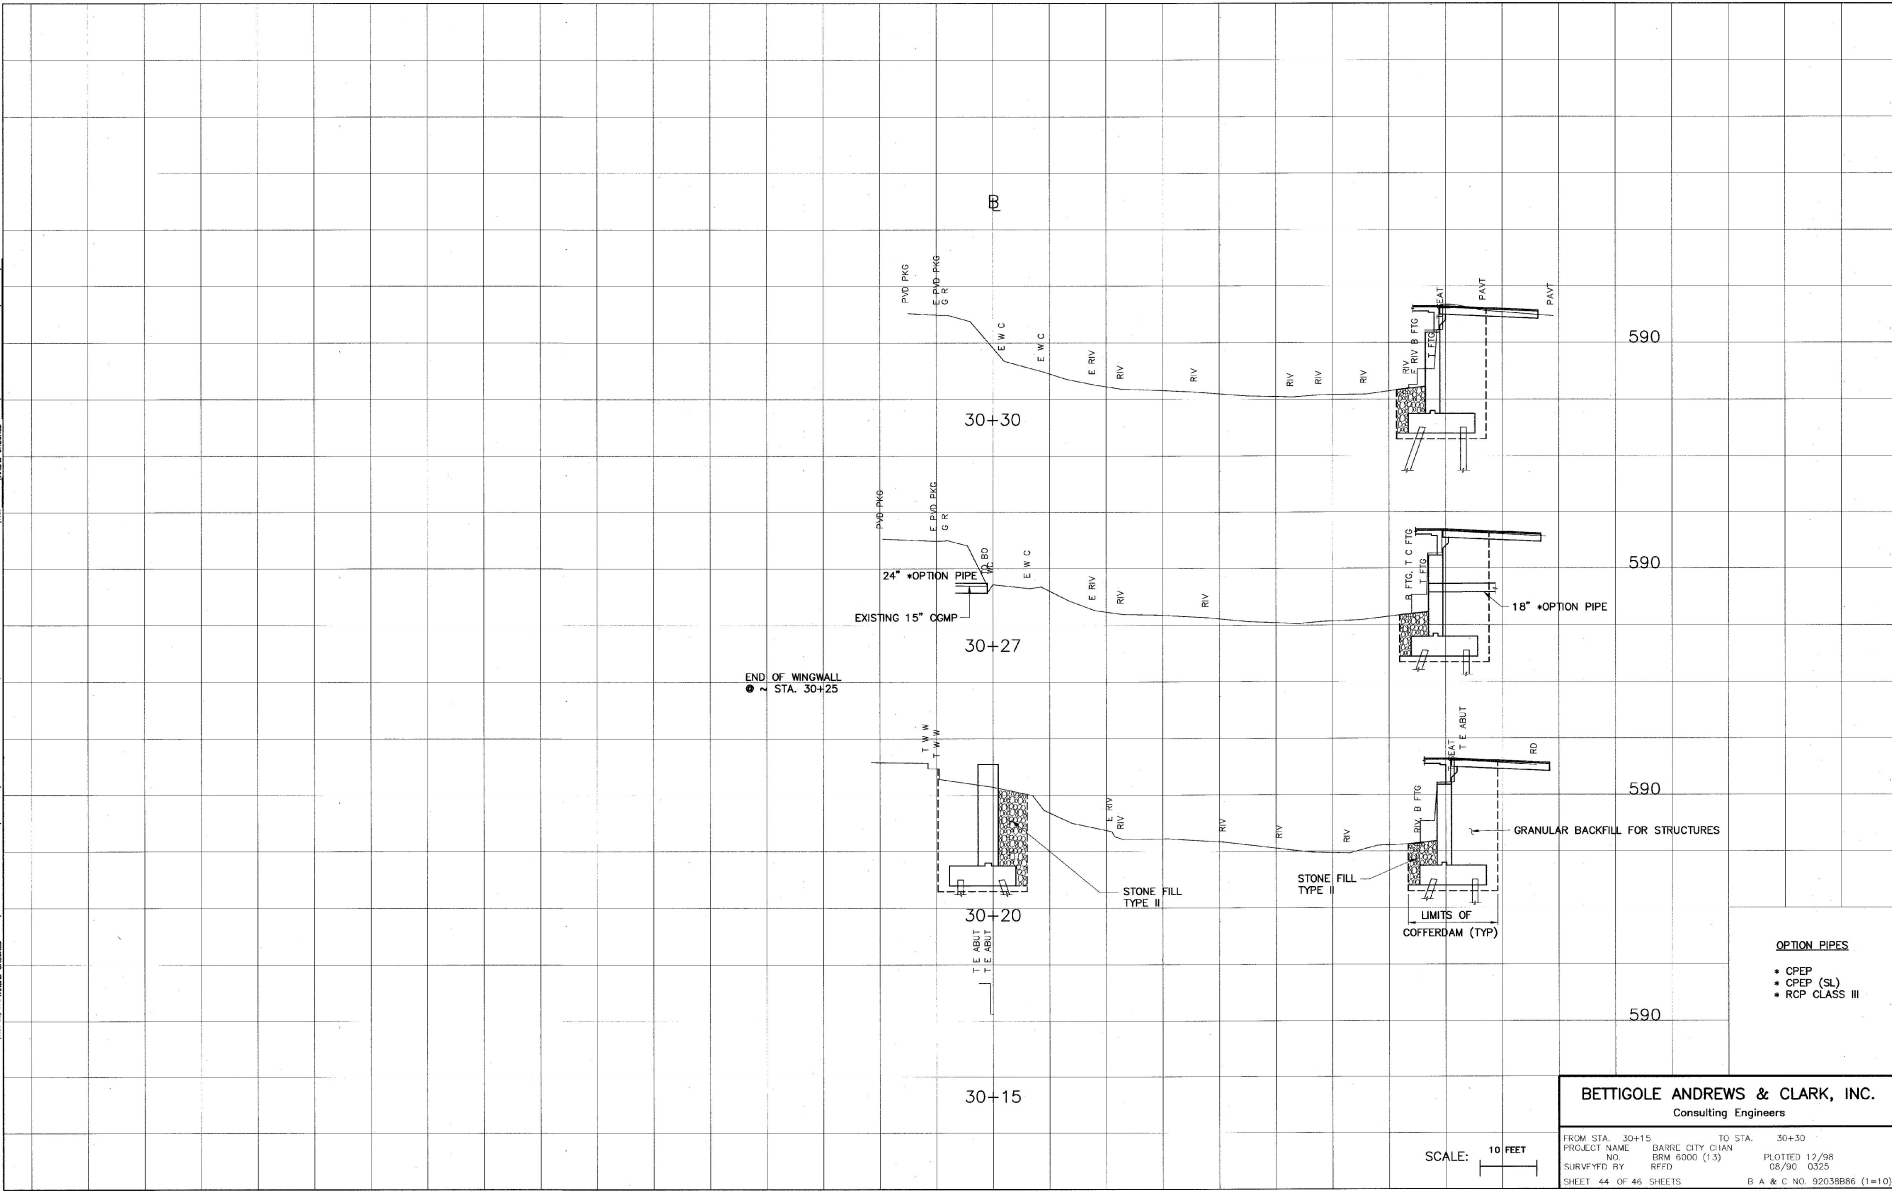

OPTION PIPES

- CPEP
- CPEP (SL)
- RCP CLASS III

BETTIGOLE ANDREWS & CLARK, INC.
Consulting Engineers

SCALE: 10 FEET

FROM STA. 30+15	TO STA. 30+30
PROJECT NAME	BARRE CITY CHAN
NO.	DEM 5000 (1-3)
SURVEYED BY	RFED
DATE	08/90 0325
SHEET 44 OF 46 SHEETS	B A & C NO. 92038B86 (1=10)