



NOTES:  
REFER TO "THE VERMONT STANDARDS & SPECIFICATIONS FOR EROSION PREVENTION & SEDIMENT CONTROL -2006-" FROM THE VT AGENCY OF NATURAL RESOURCES FOR ADDITIONAL GUIDANCE.  
THIS ITEM SHALL BE PAID FOR UNDER ITEM 613.1 - STONE FILL TYPE II

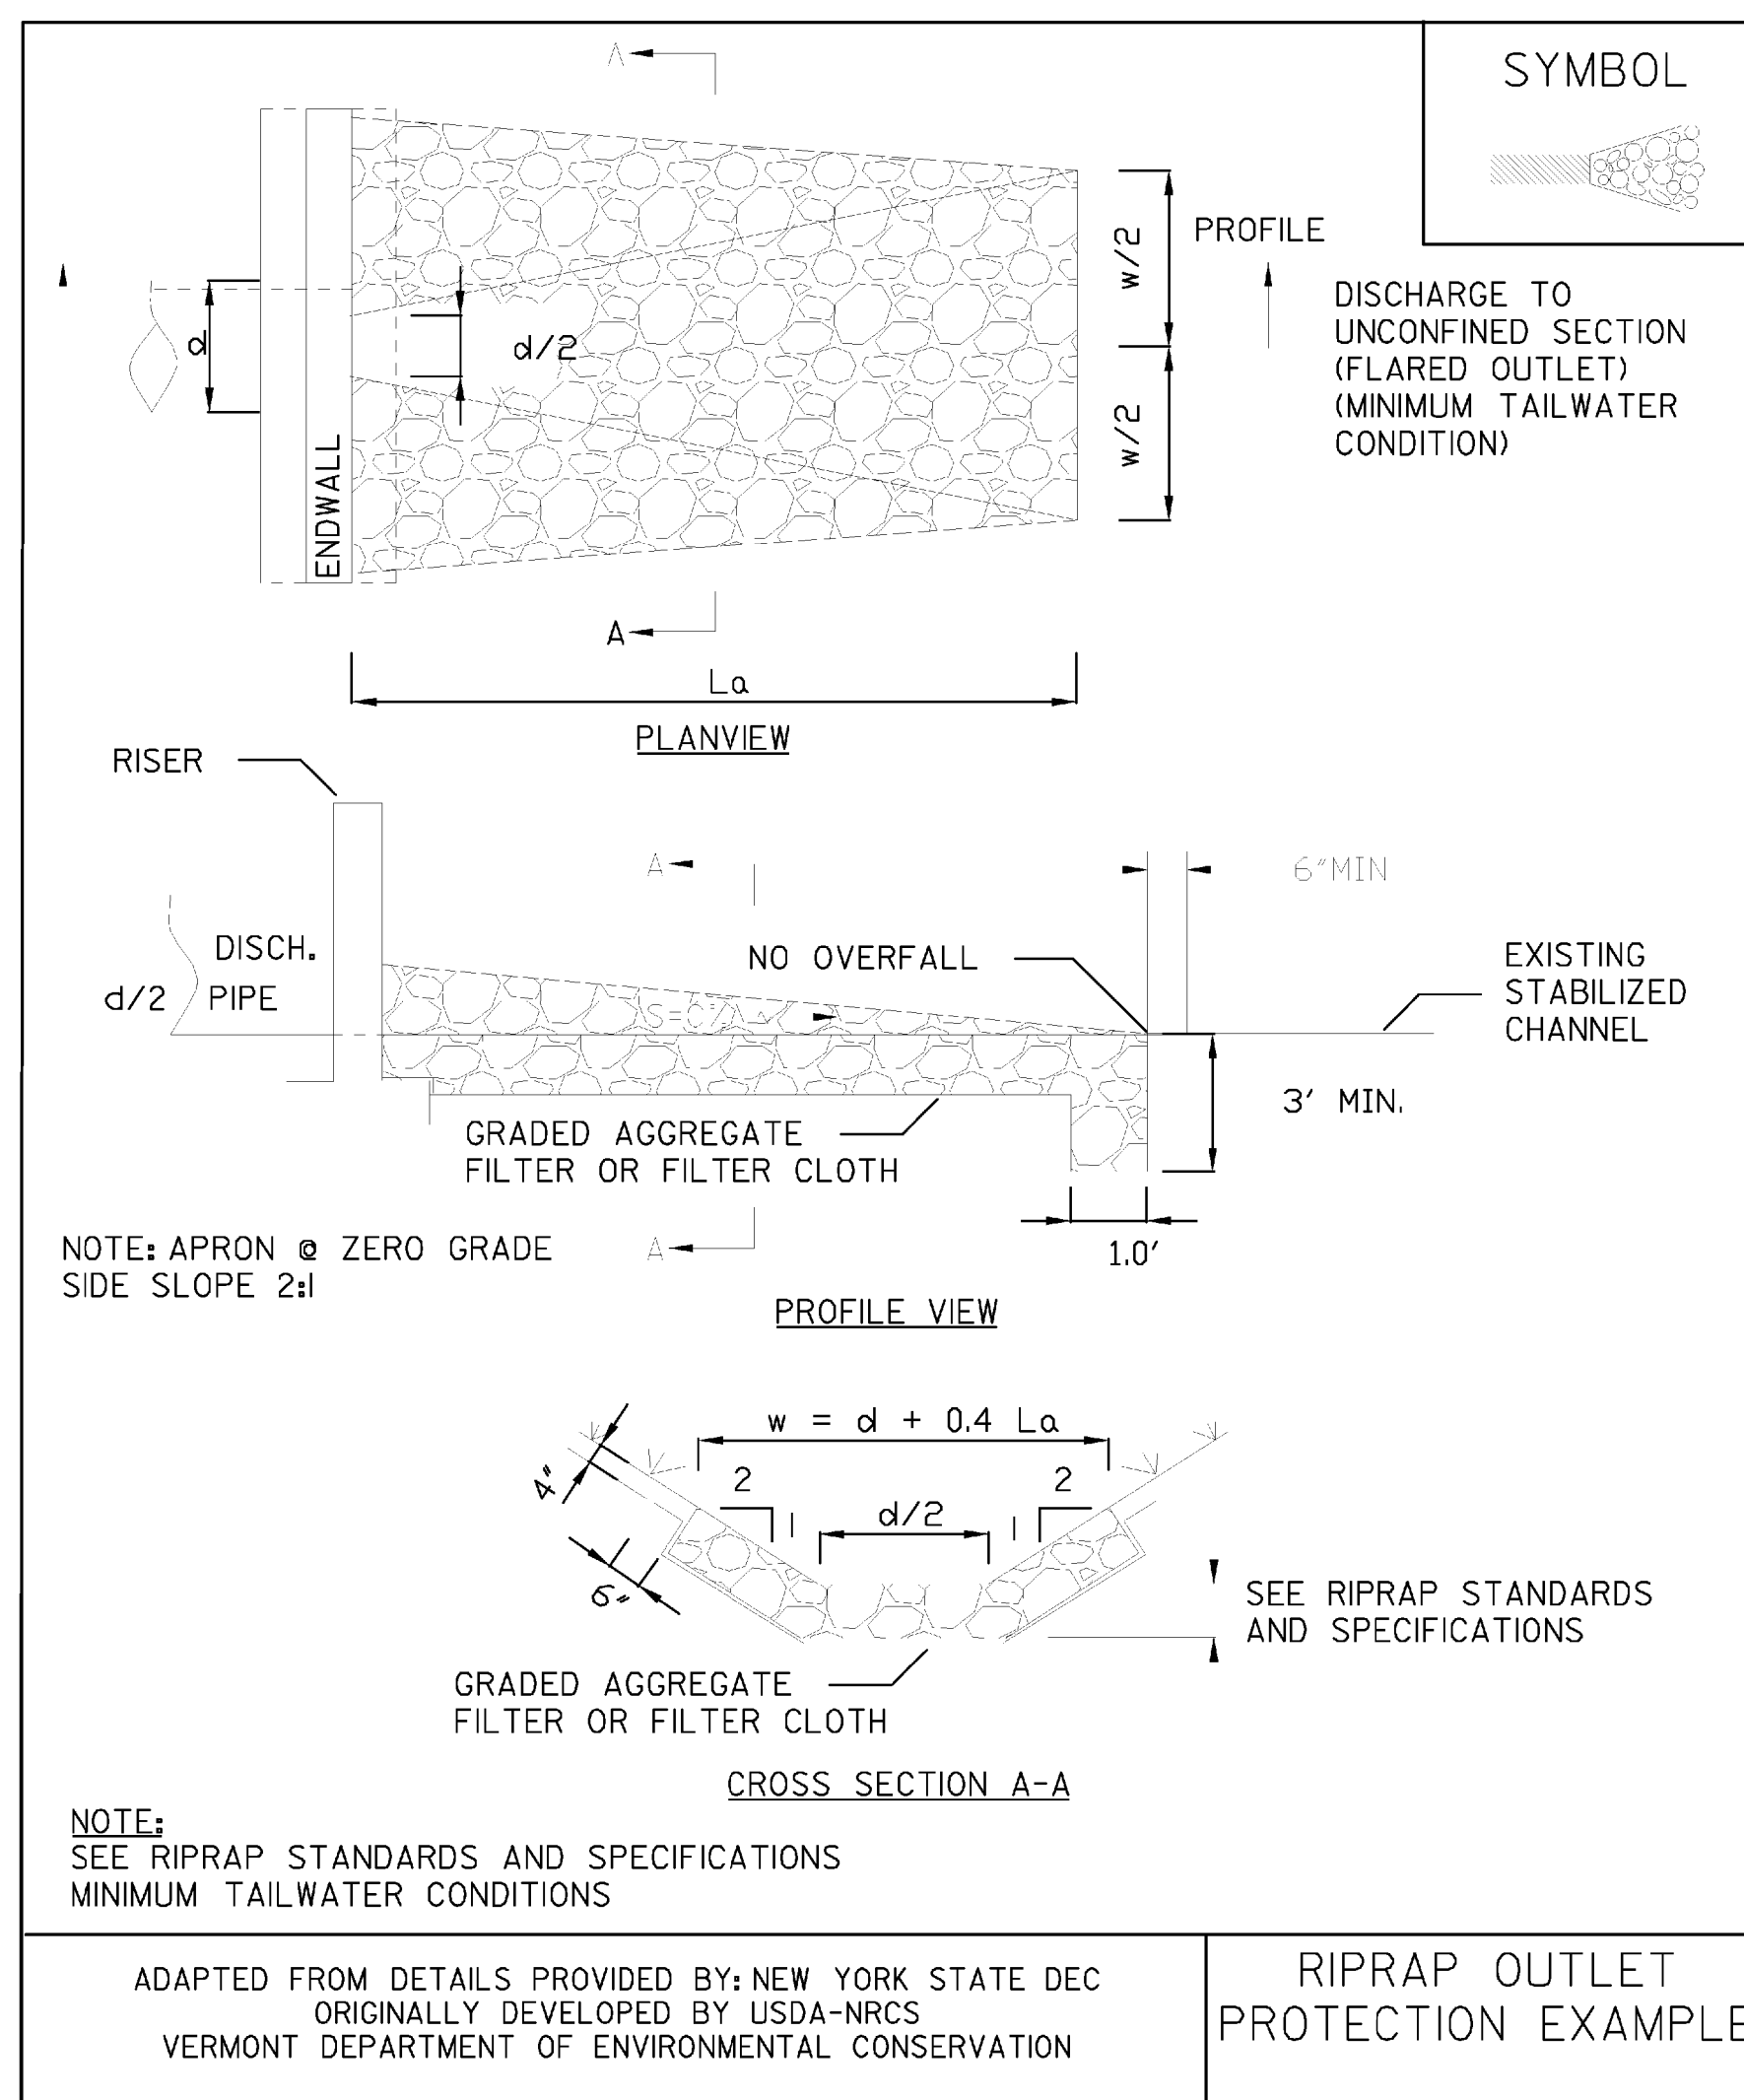

NOTES:  
REFER TO "THE VERMONT STANDARDS & SPECIFICATIONS FOR EROSION PREVENTION & SEDIMENT CONTROL -2006-" FROM THE VT AGENCY OF NATURAL RESOURCES FOR ADDITIONAL GUIDANCE.  
THIS ITEM SHALL BE PAID FOR UNDER ITEM 613.1 - STONE FILL TYPE II

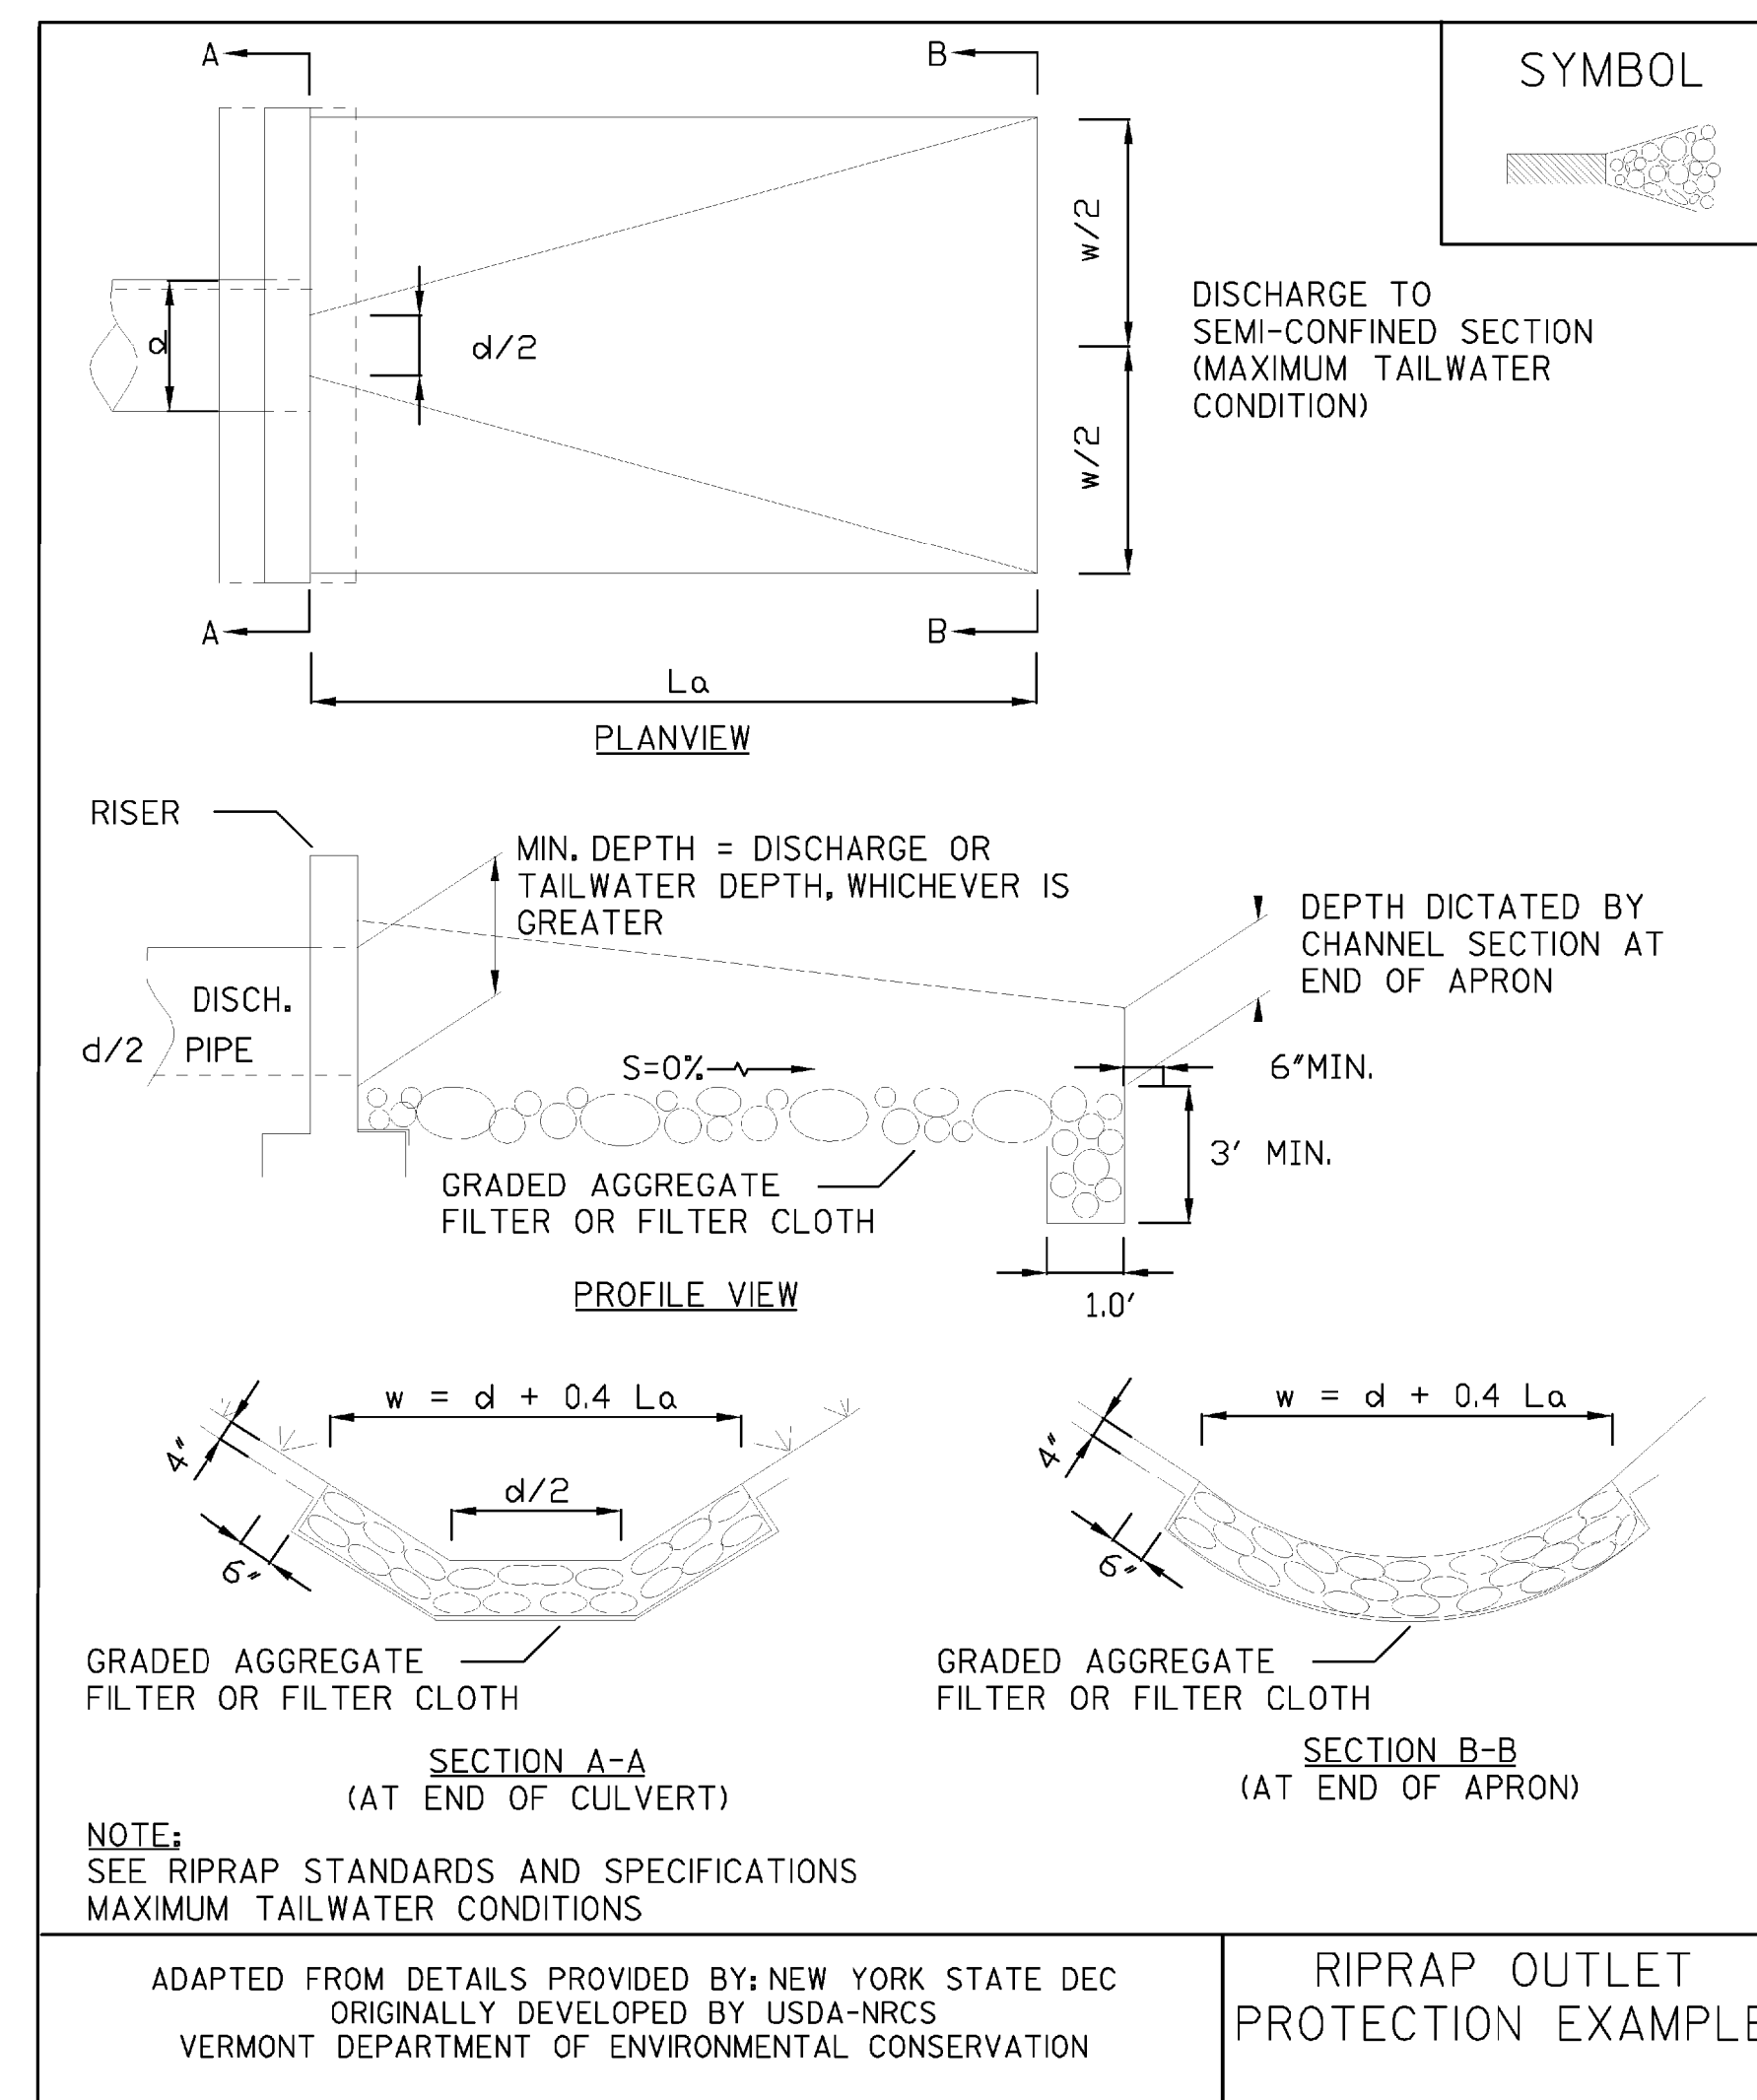

NOTES:  
REFER TO "THE VERMONT STANDARDS & SPECIFICATIONS FOR EROSION PREVENTION & SEDIMENT CONTROL -2006-" FROM THE VT AGENCY OF NATURAL RESOURCES FOR ADDITIONAL GUIDANCE.  
THIS ITEM SHALL BE PAID FOR UNDER ITEM 613.1 - STONE FILL TYPE II

**EPSC DETAILS (1)**

NOTE: ALL DIMENSIONS ARE IN MILLIMETERS (mm) EXCEPT WHERE NOTED.

PROJECT NAME:	RIPTON
PROJECT NUMBER:	FH 010-1(2)
FILE NAME:	z89e039epscdet.dgn
PROJECT LEADER:	Farnsworth
DESIGNED BY:	Farnsworth
se039epscdet.t	
PLOT DATE:	08-OCT-2009
DRAWN BY:	WEEBER
CHECKED BY:	Farnsworth
SHEET	15e OF 26