

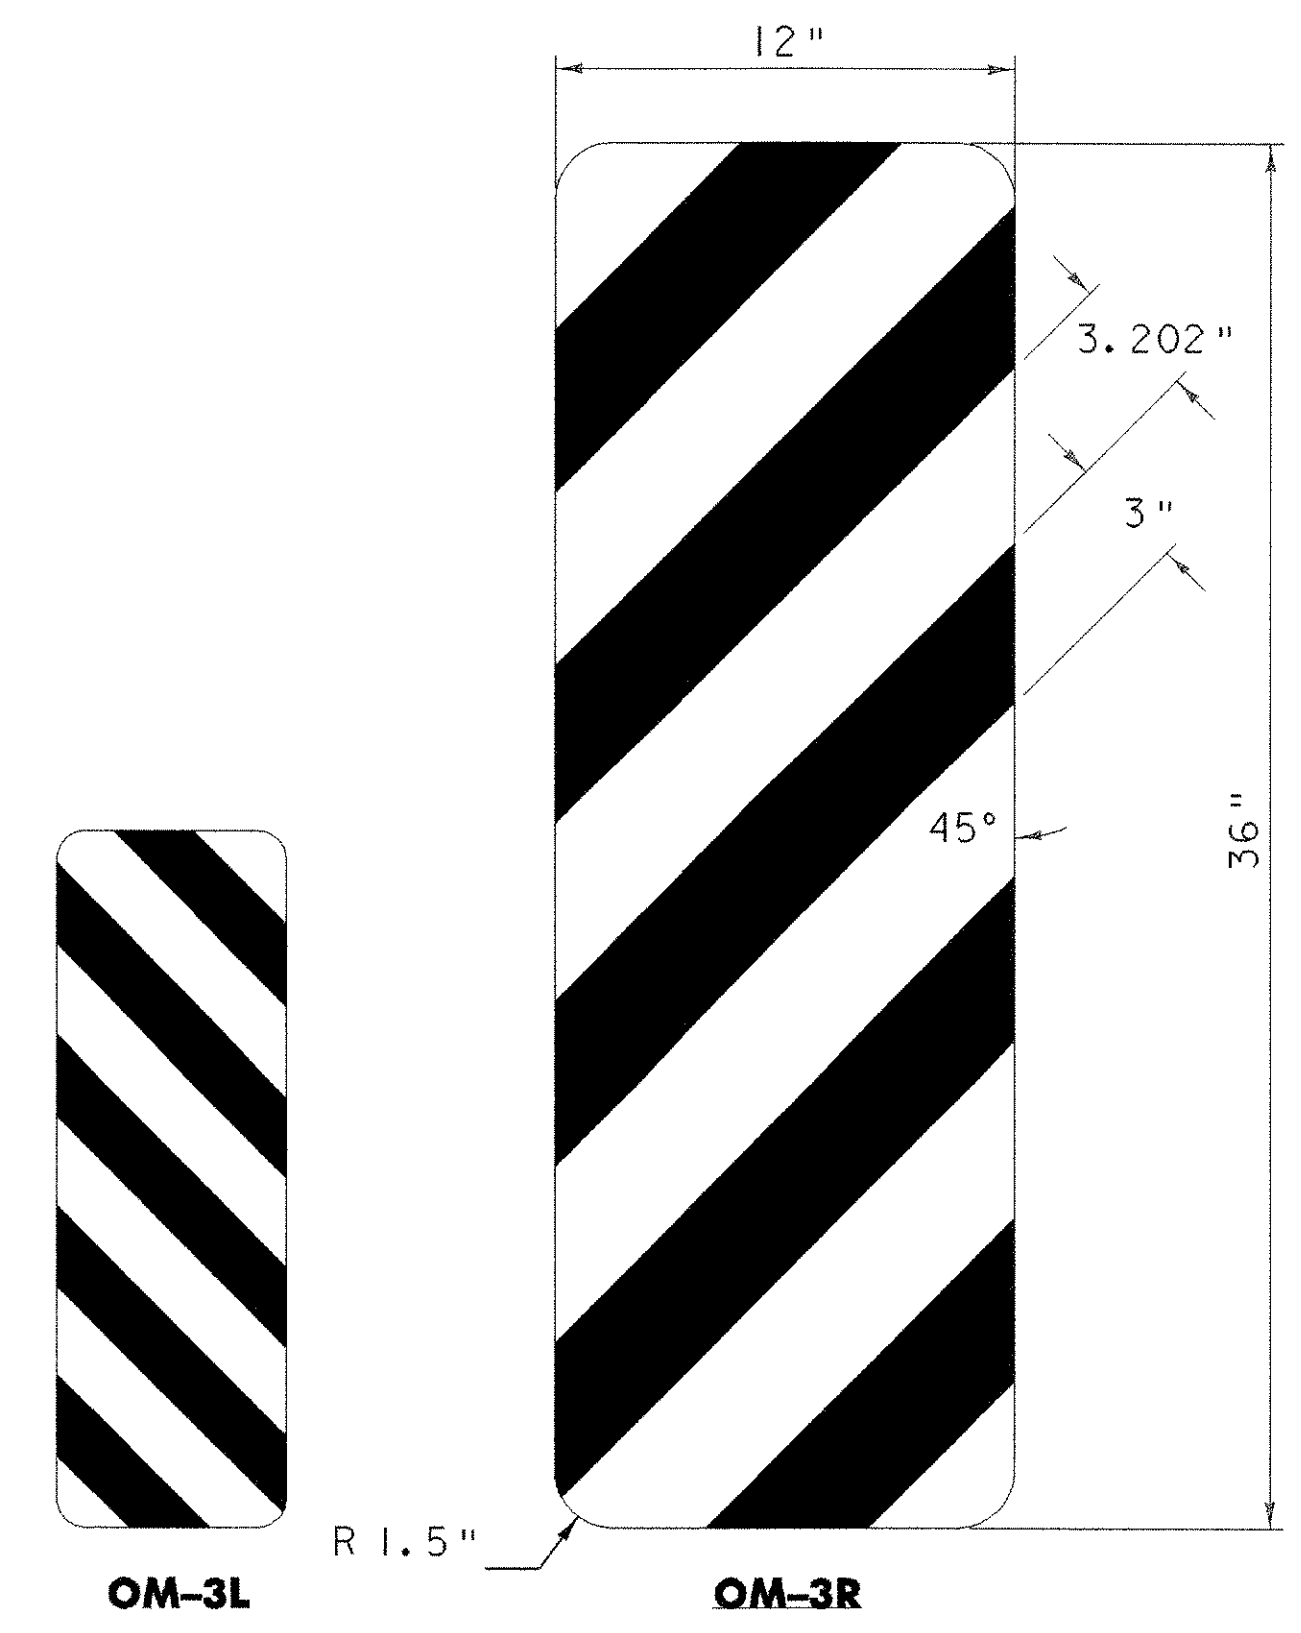


TAPER SUBBASE DETAIL
NTS

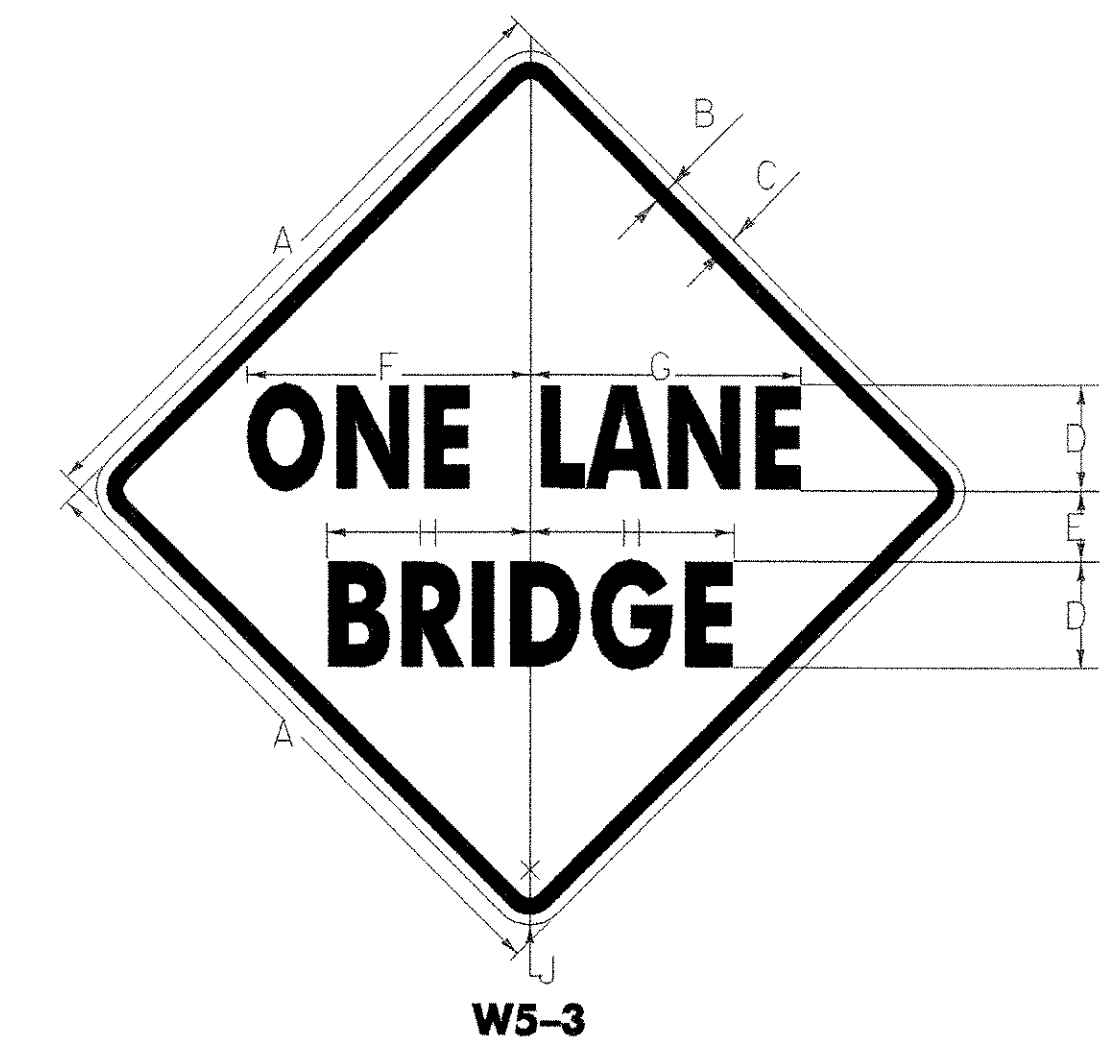

OM-3R
COLORS
STRIPES-BLACK (NON - REFL)
BACKGROUND - YELLOW (RETROREFLECTIVE)

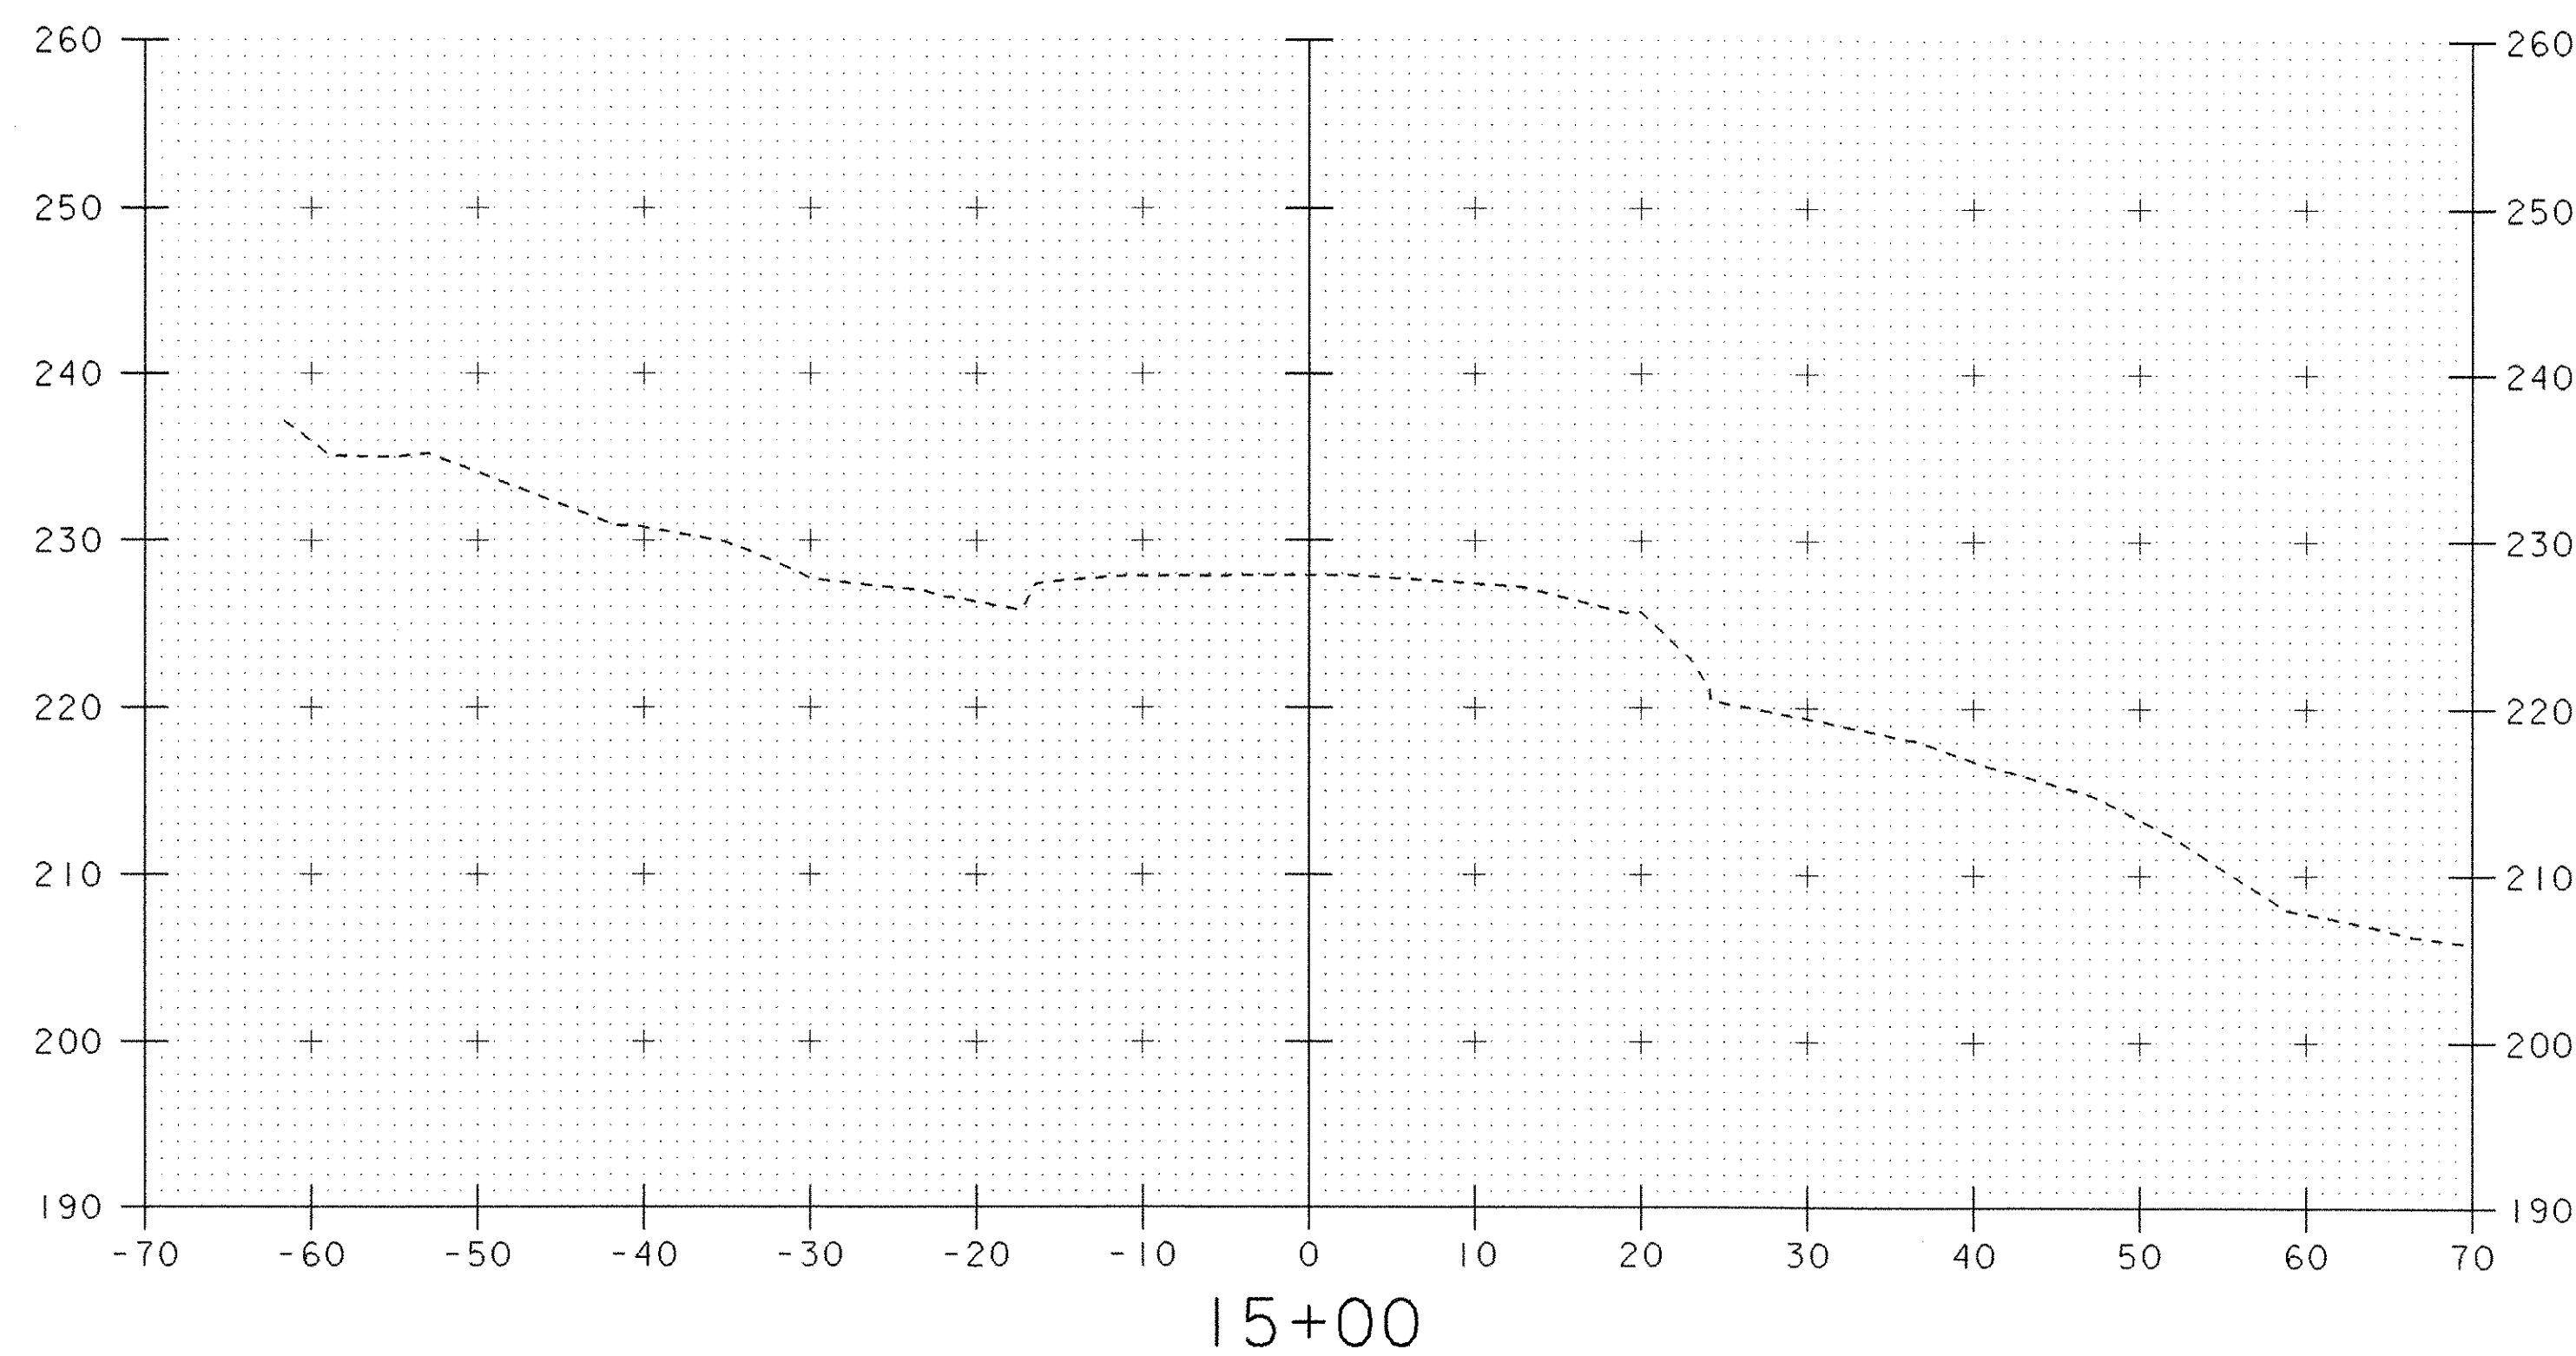

SIGN	DIMENSIONS(INCHES)								
	A	B	C	D	E	F	G	H	J
MIN.	30	1/2	3/4	5C	3 1/4	13 5/16	12 11/16	9 1/8	1 7/8
STD.	36	5/8	7/8	6C	4	16	15 1/4	11 1/2	2 1/4
SPECIAL	48	3/4	1 1/4	8C	5	21 1/4	20 1/4	15 3/8	3

W5-3
COLORS
LEGEND- BLACK (NON - REFL)
BACKGROUND - YELLOW (RETROREFLECTIVE)

DATUM
VERTICAL NGVD
HORIZONTAL ASSUMED

SCALE 1" = 10'-0"
10 0 10

PROJECT:	NEW HAVEN - WEYBRIDGE	PROJECT NO.:	BHO-BTN 2005 (1)
DESIGN FILE NAME:	/str4/89j081/sj081xs1.dgn		
IPARM FILE NAME:	sj081m14.i		
SURVEYED BY:	R. MOREAU	PLOT DATE:	28-FEB-2007
SQUAD LEADER:	C.P. WILLIAMS	SURVEY DATE:	7/90
MAINLINE SECTION STA.	15+00	DRAWN BY:	P.G. JARVIS
		SHEET:	39 OF 53