

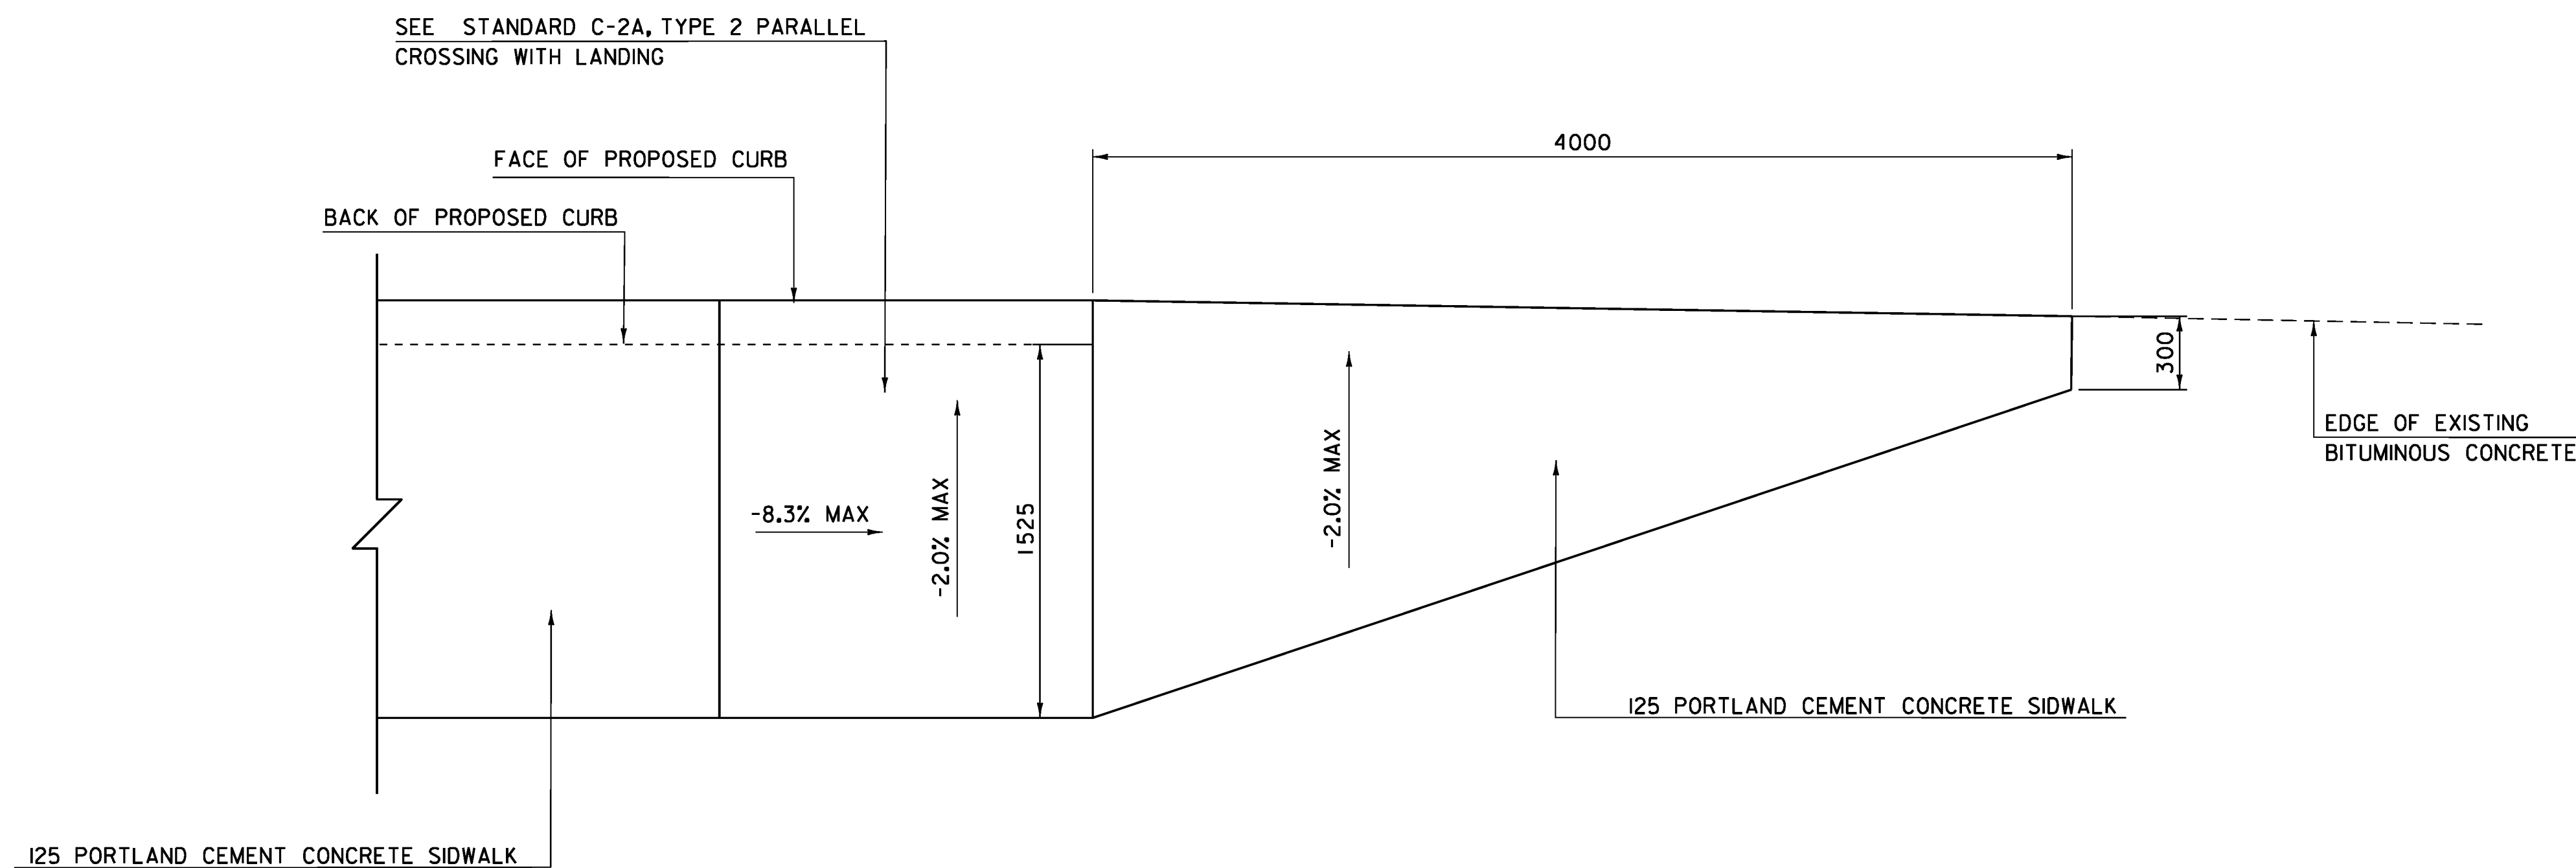


ELEVATION PORTLAND CEMENT CONCRETE SIDEWALK APPROACH

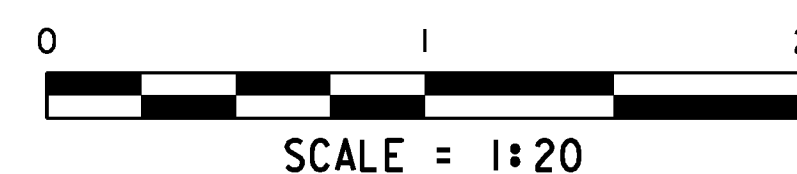

PLAN PORTLAND CEMENT CONCRETE SIDEWALK APPROACH

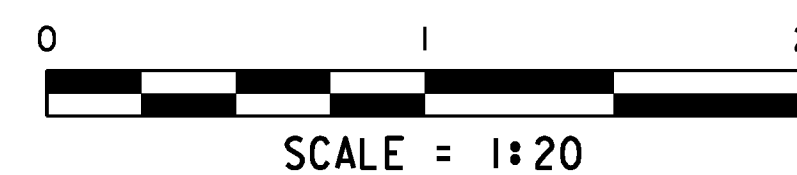

PROJECT NAME:	READSBORO
PROJECT NUMBER:	BRF 0105 (3)
FILE NAME:	89J088/STR/s89J088sup.dgn
PROJECT LEADER:	J. LACROIX
DESIGNED BY:	W. PELLETIER
CONCRETE SIDEWALK APPROACH	
PLOT DATE:	07-MAR-2012
DRAWN BY:	G. ROKES
CHECKED BY:	W. PELLETIER
SHEET	64 OF 90