



STA. 5+002.400 (LEFT CHANNEL SLOPE)
 BEGIN ITEMS
 MATCH EXISTING GROUND AND TRANSITION
 UNCLASSIFIED CHANNEL EXCAVATION
 STONE FILL TYPE IV
 GEOTEXTILE UNDER STONE FILL
 GRUBBING MATERIAL

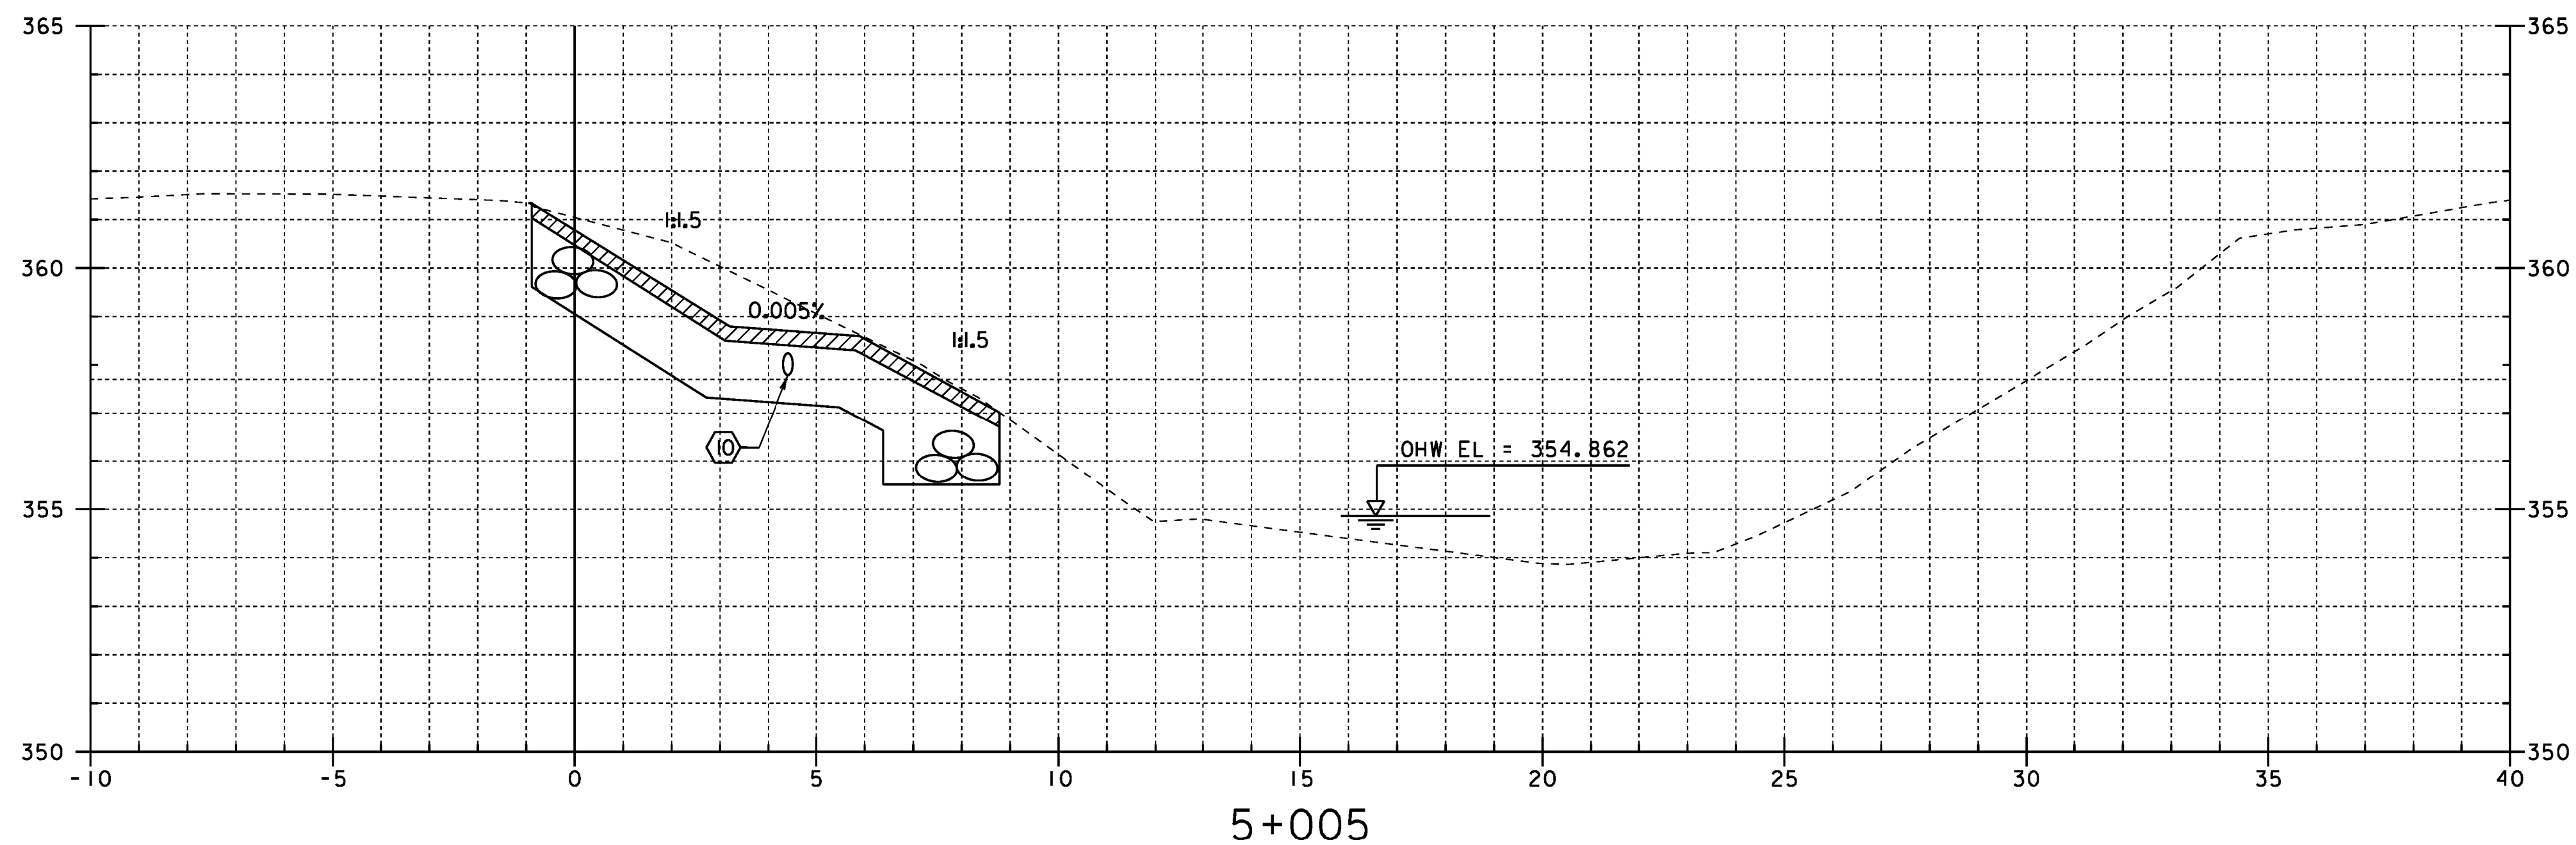

SEE NEW
 CHANNEL
 CROSS SECTIONS

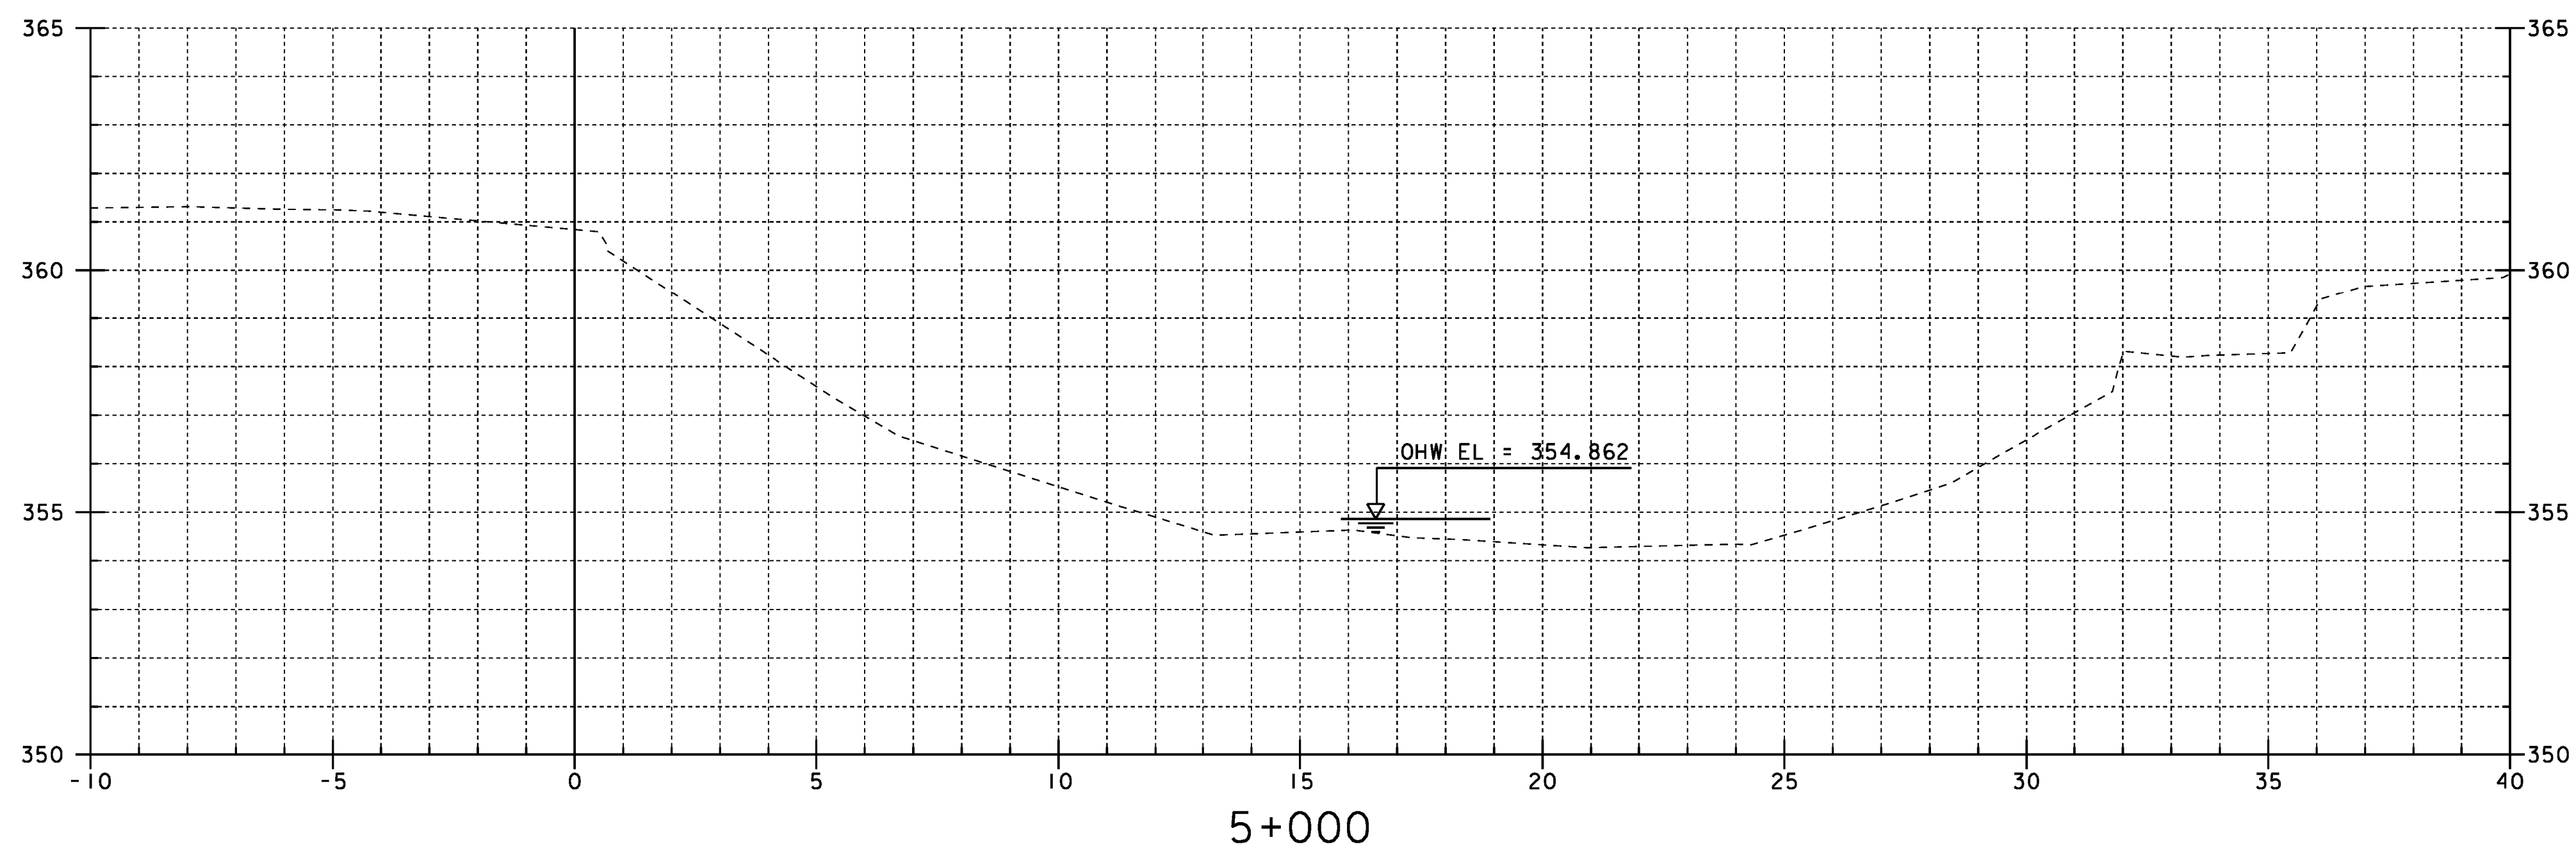

STA. 5+000.000 TO STA. 5+005.000

PROJECT NAME: READSBORO
 PROJECT NUMBER: BRF 0105 (3)

FILE NAME: 89J088/STR/sj088xs.dgn PLOT DATE: 07-MAR-2012
 PROJECT LEADER: J. LACROIX DRAWN BY: G. ROKES
 DESIGNED BY: W. PELLETIER CHECKED BY: W. PELLETIER
 CHANNEL CROSS SECTIONS SHEET 1 SHEET 87 OF 90