


5+002.00

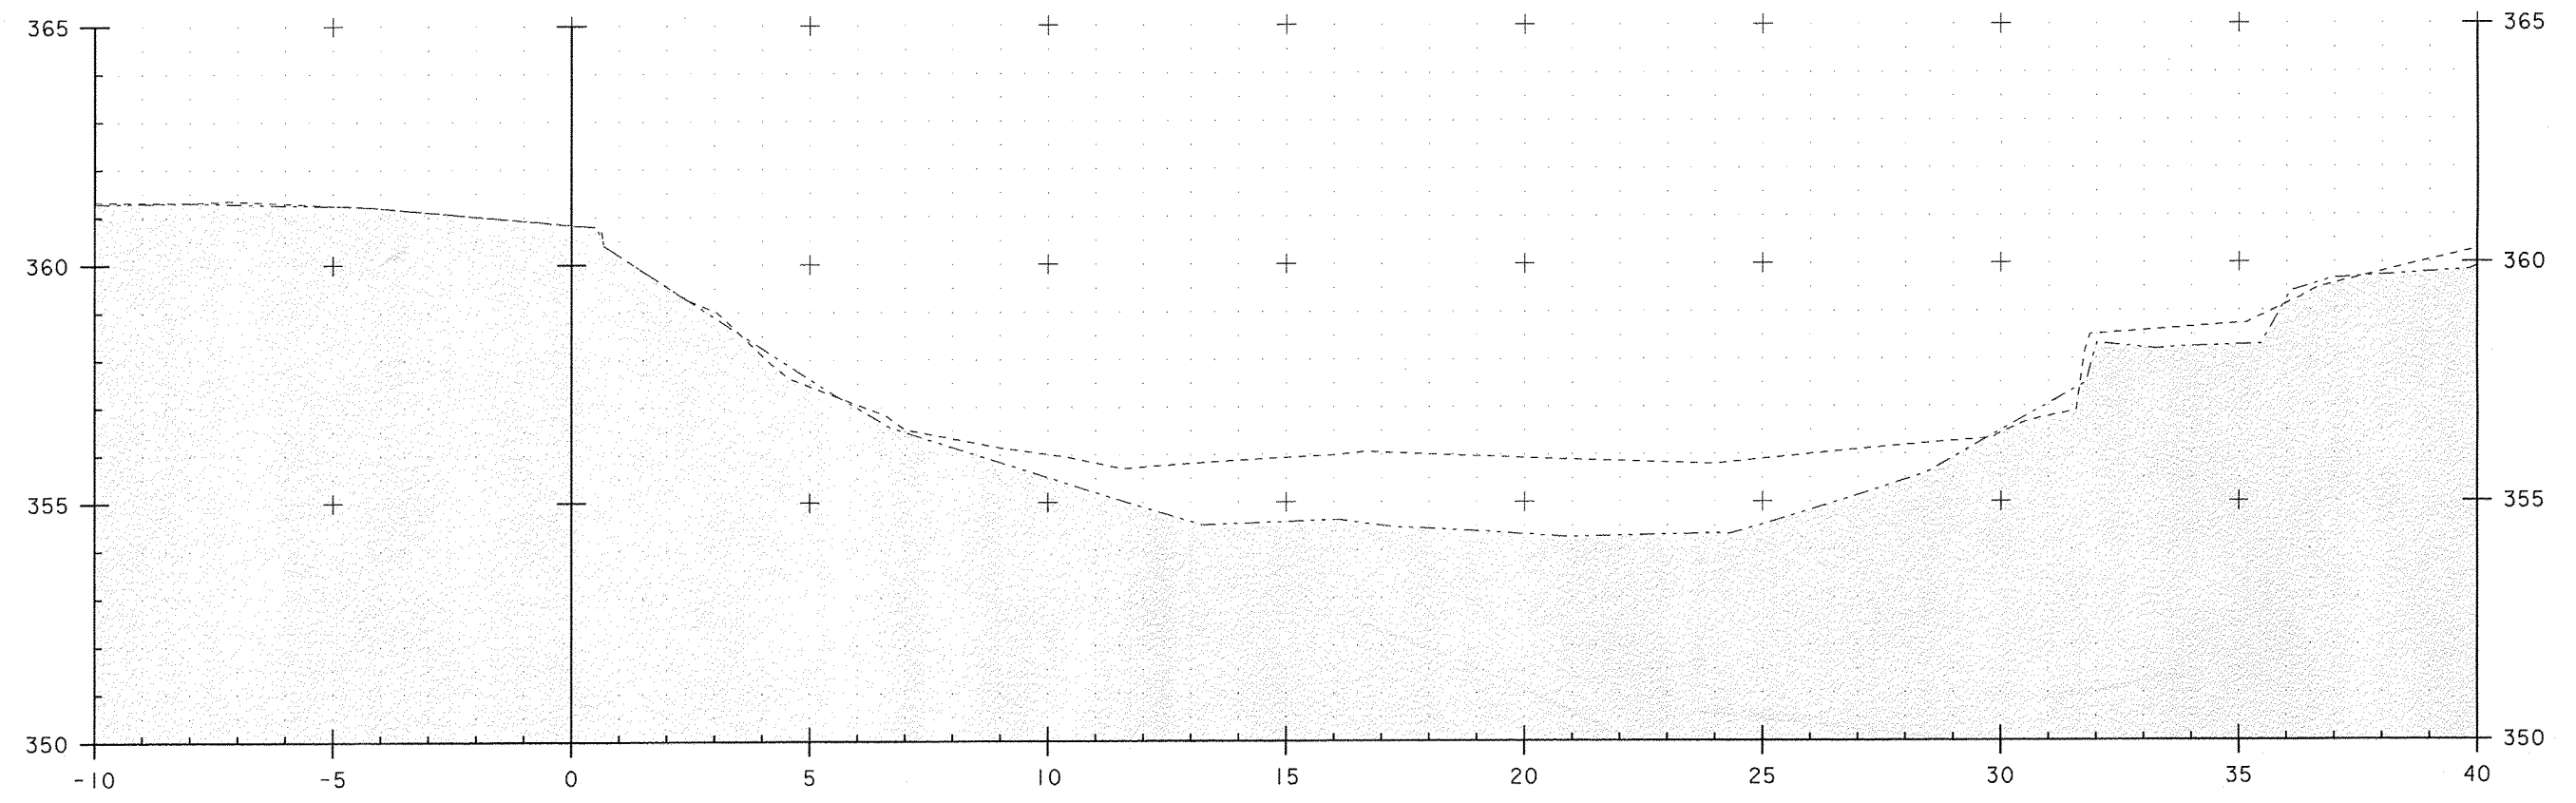

5+000.00

SURFACE LEGEND	
-----	OG 2012
-----	OG 2009

PROJECT NAME:	READSBORO
PROJECT NUMBER:	BRF 0105(3) 300
FILE NAME:	s89j088channelCrossSections300.dgn
DATE:	15-FEB-2013
PROJECT LEADER:	J. LACROIX
DRAWN BY:	D. KARABECOVIC
DESIGNED BY:	-----
CHECKED BY:	M. LONGSTREET
CH XS SHEET I	SHEET 2 OF II

STA. 5+000 TO STA. 5+002