


5+030.00

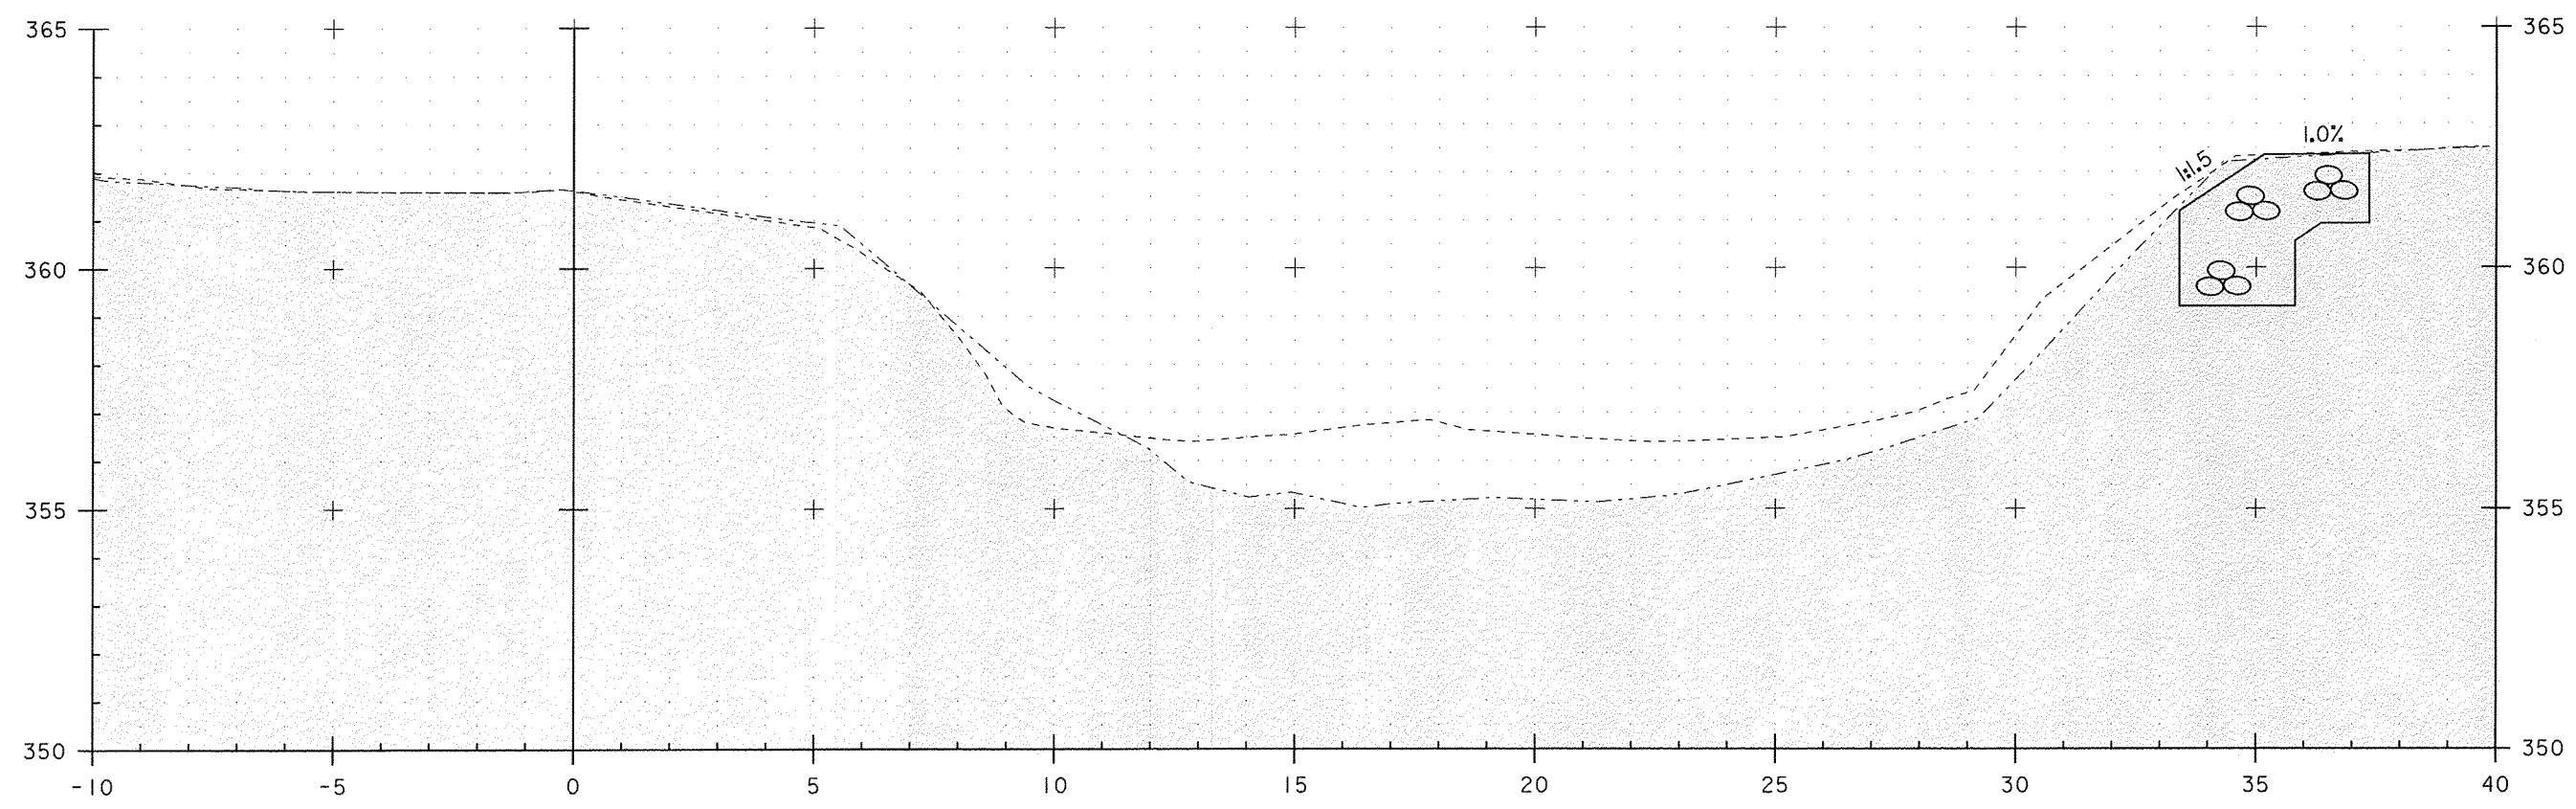

5+027.00

SURFACE LEGEND	
-----	OG 2012
-----	OG 2009

PROJECT NAME:	READSBORO
PROJECT NUMBER:	BRF 0105(3) 300
FILE NAME:	s89j08channelCrossSections300.dwg
PROJECT LEADER:	J. LACROIX
DESIGNED BY:	-----
CH XS SHEET ID:	-----
DATE:	15-FEB-2013
DRAWN BY:	D. KARABEGOVIC
CHECKED BY:	M. LONGSTREET
	SHEET II OF II

STA. 5+027 TO STA. 5+030