

PAY LIMITS STATIONS 1+20W/ROAD STA. 104+00

ITEM 629.24
12" D.I.P., CLASS 52 (MOD)
ITEM 629.60 (MOD)
12" D.I.P. ON BRIDGE

MANUAL AIR RELEASE

RIGID INSULATION

EXISTING 12" BUTTERFLY VALVE

12" SOLID SLEEVE

12" D.I. CLASS 52 WATER MAIN

12" - 1/8 BENDS

EXISTING 12" D.I.

12" x 8" TEE

RIGID INSULATION

12" - 1/16 BEND

EXISTING CULVERT

MATCH LINE SHEET 3


PROPOSED GROUND ALONG PROPOSED CENTERLINE

EXISTING GROUND ALONG PROPOSED CENTERLINE


0+00W

0+50W

1+00W

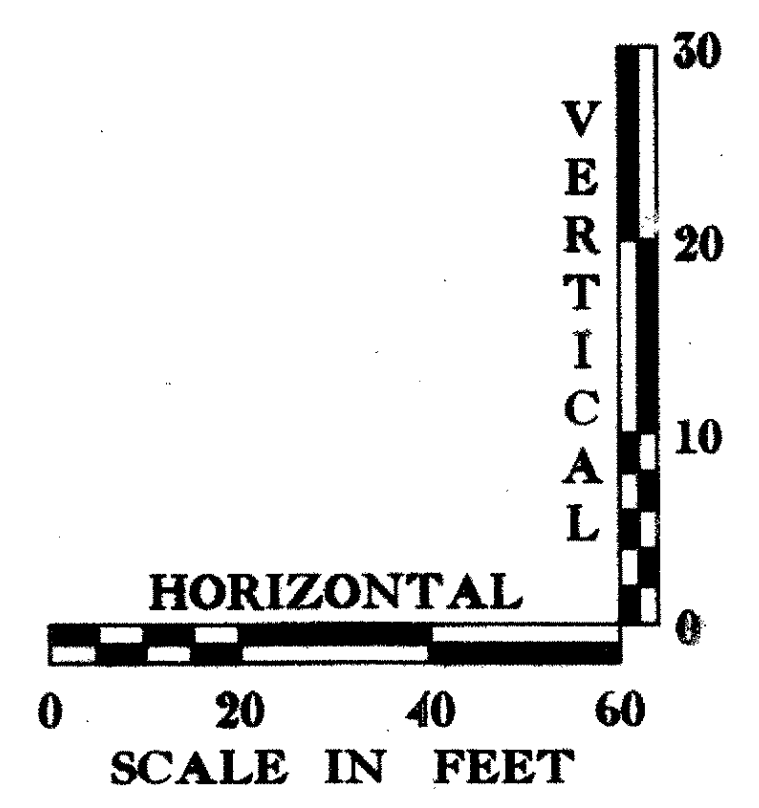

NOTE:
INFORMATION ON THIS SHEET SHOULD ONLY BE CONSTRUED TO REPRESENT WATER MAIN PRESSURE SEWER AND APPURTENANCES. OTHER INFORMATION SHOWING STRUCTURAL ITEMS, STORM SEWER, AND SANITARY SEWER IS SHOWN ONLY FOR RELATIVE RELATIONSHIPS ONLY. THIS INFORMATION SHOULD BE OBTAINED FROM OTHER DRAWINGS.

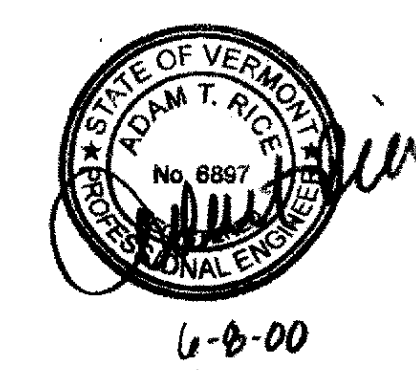

PROJECT: ROYALTON	PROJECT NO. : BRZ 1444(22)
DESIGN FILE NAME: /usr/str4/891099/s1099bdc.dgn	PLOT DATE: JUL 98
IPARM FILE NAME: /str4/891099/s1099gl.l	SURVEY DATE: 91
SURVEYED BY: B. GILMAN	DRAWN BY:
SQUAD LEADER: C.P. WILLIAMS	SHEET: 78 OF 118
UTILITY PROFILE	

REV.	DESCRIPTION	BY	DATE
1	DELETED SEWER		5-2-00
2	VT ADT COMMENTS		5-26-00
3	CORRECTED SCALE		6-8-00

TOWN OF ROYALTON AND ROYALTON FIRE DISTRICT No. 1
WHITE RIVER BRIDGE UTILITY CROSSINGS
UTILITY PROFILE
STA. 0+00 TO 1+23
SOUTH ROYALTON
VERMONT

Project No. 6170051
Proj. Manager: A. T. RICE
Proj. Designer: R. N. GOODWIN
Drawn By: M. A. M./L. A. W.
Checked By: A. T. RICE
Scale: AS SHOWN
Approved: <i>Adam T. Rice</i>
Date: APRIL 2000

C2
Sheet 2 of 6
6170051

