



102+85


STATION 102+85 RT
 BEGIN NEW 18" OPTION PIPE
 CONSTRUCT NEW 4' X4' CONC. DI

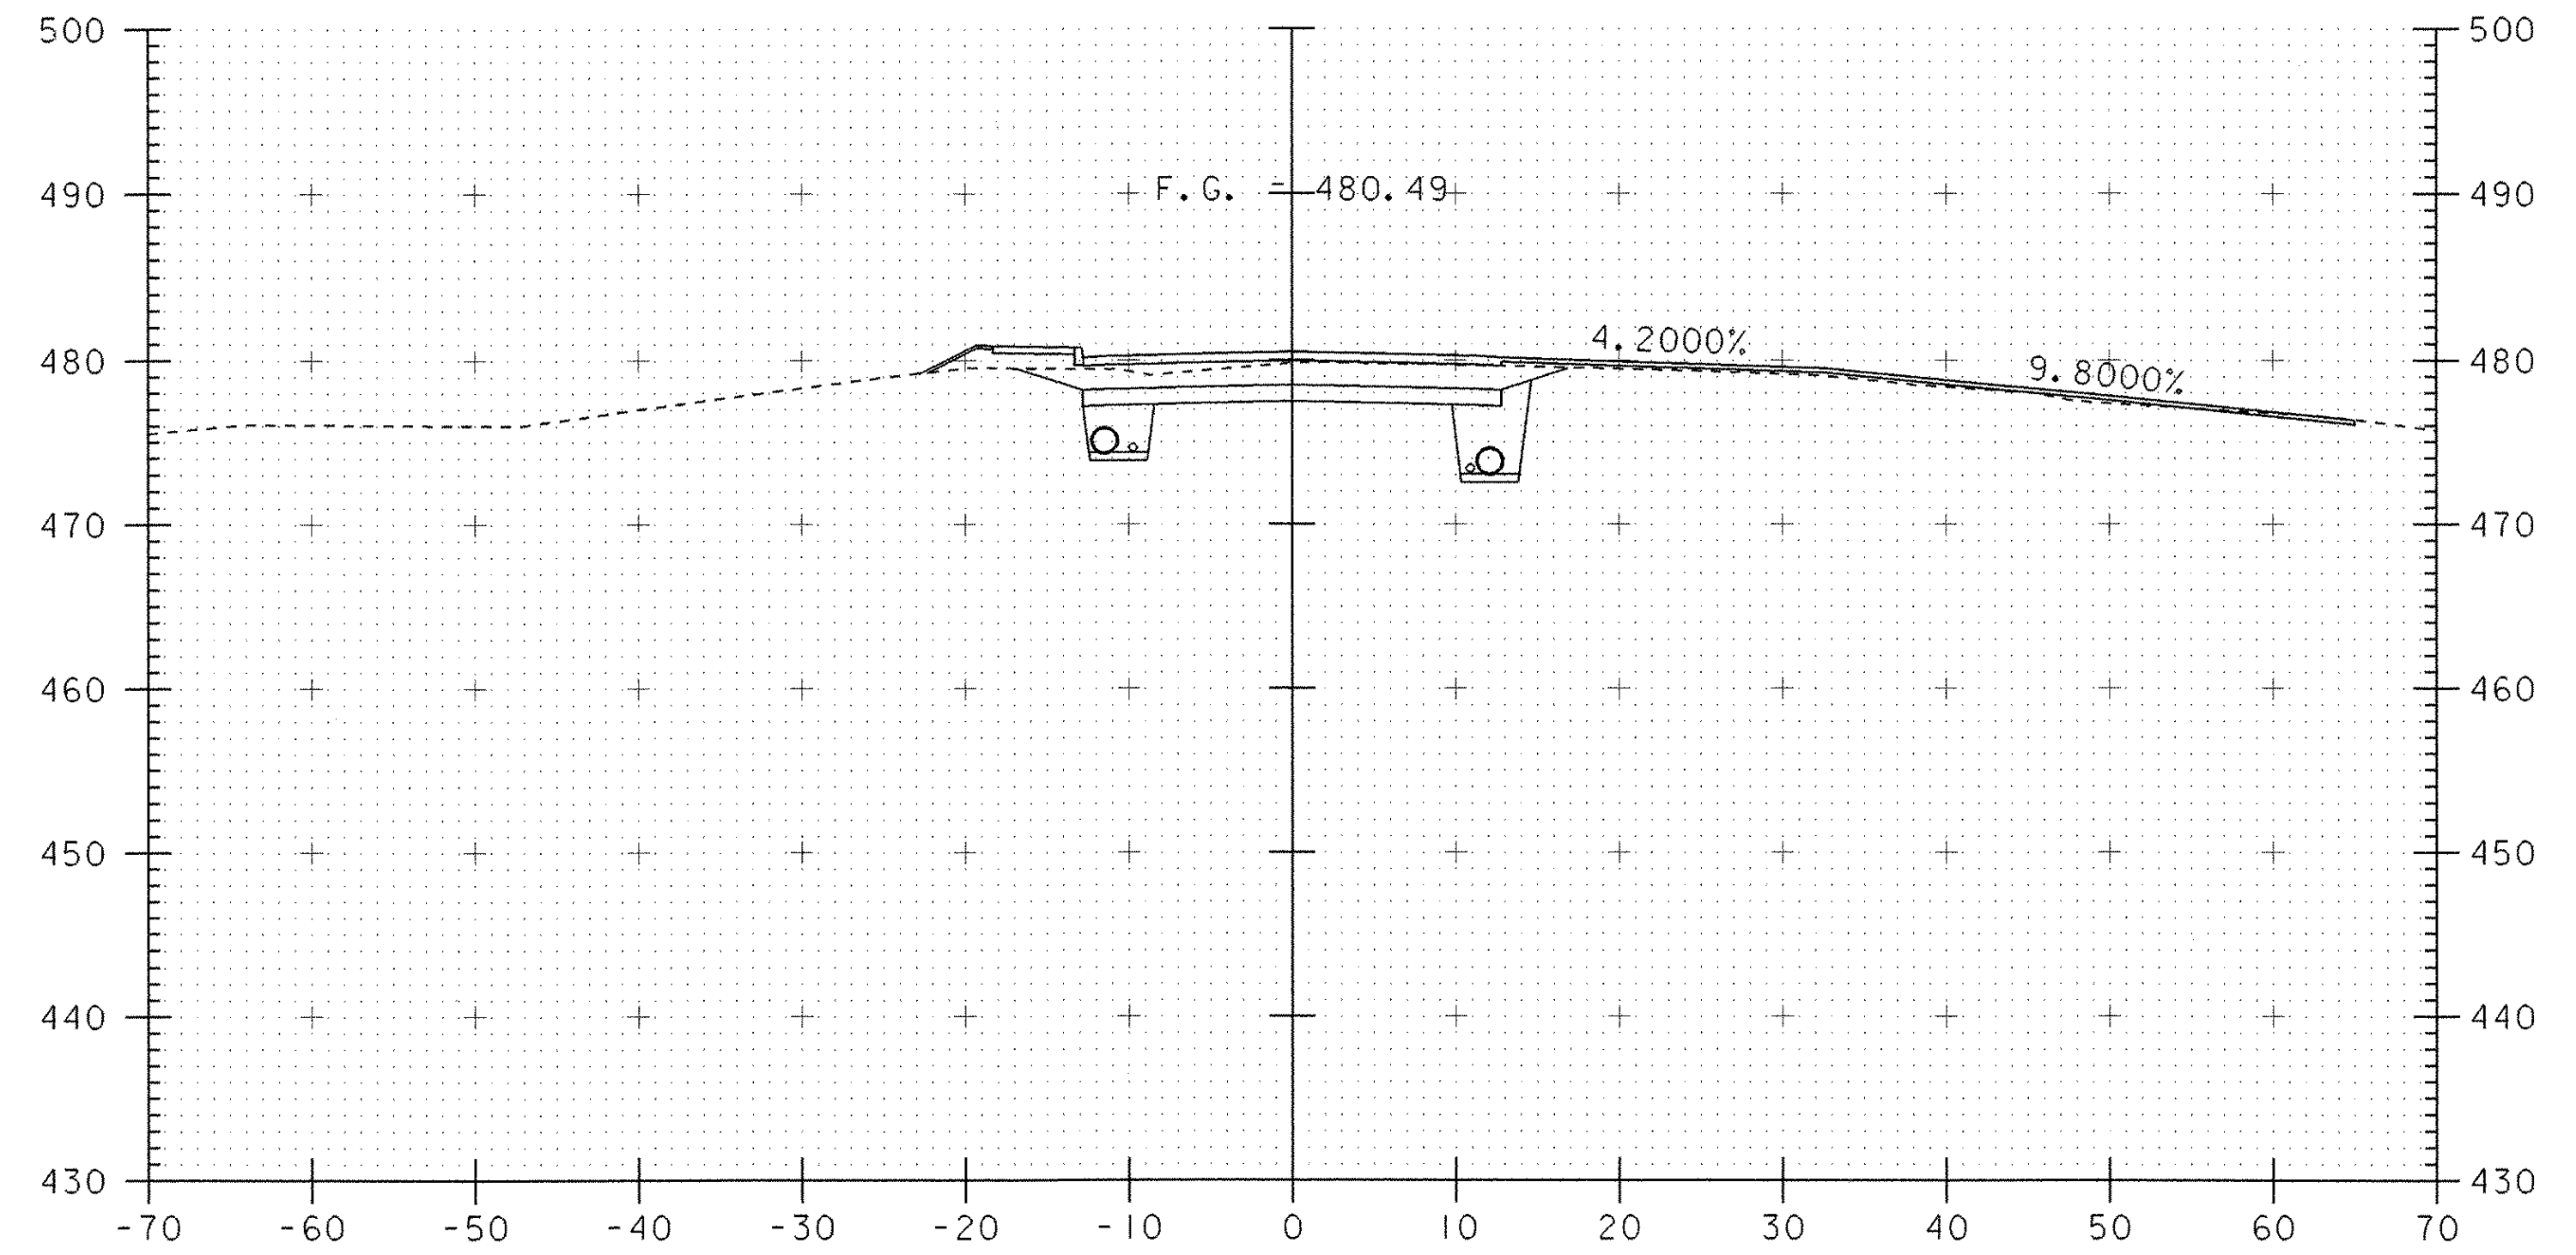

103+10

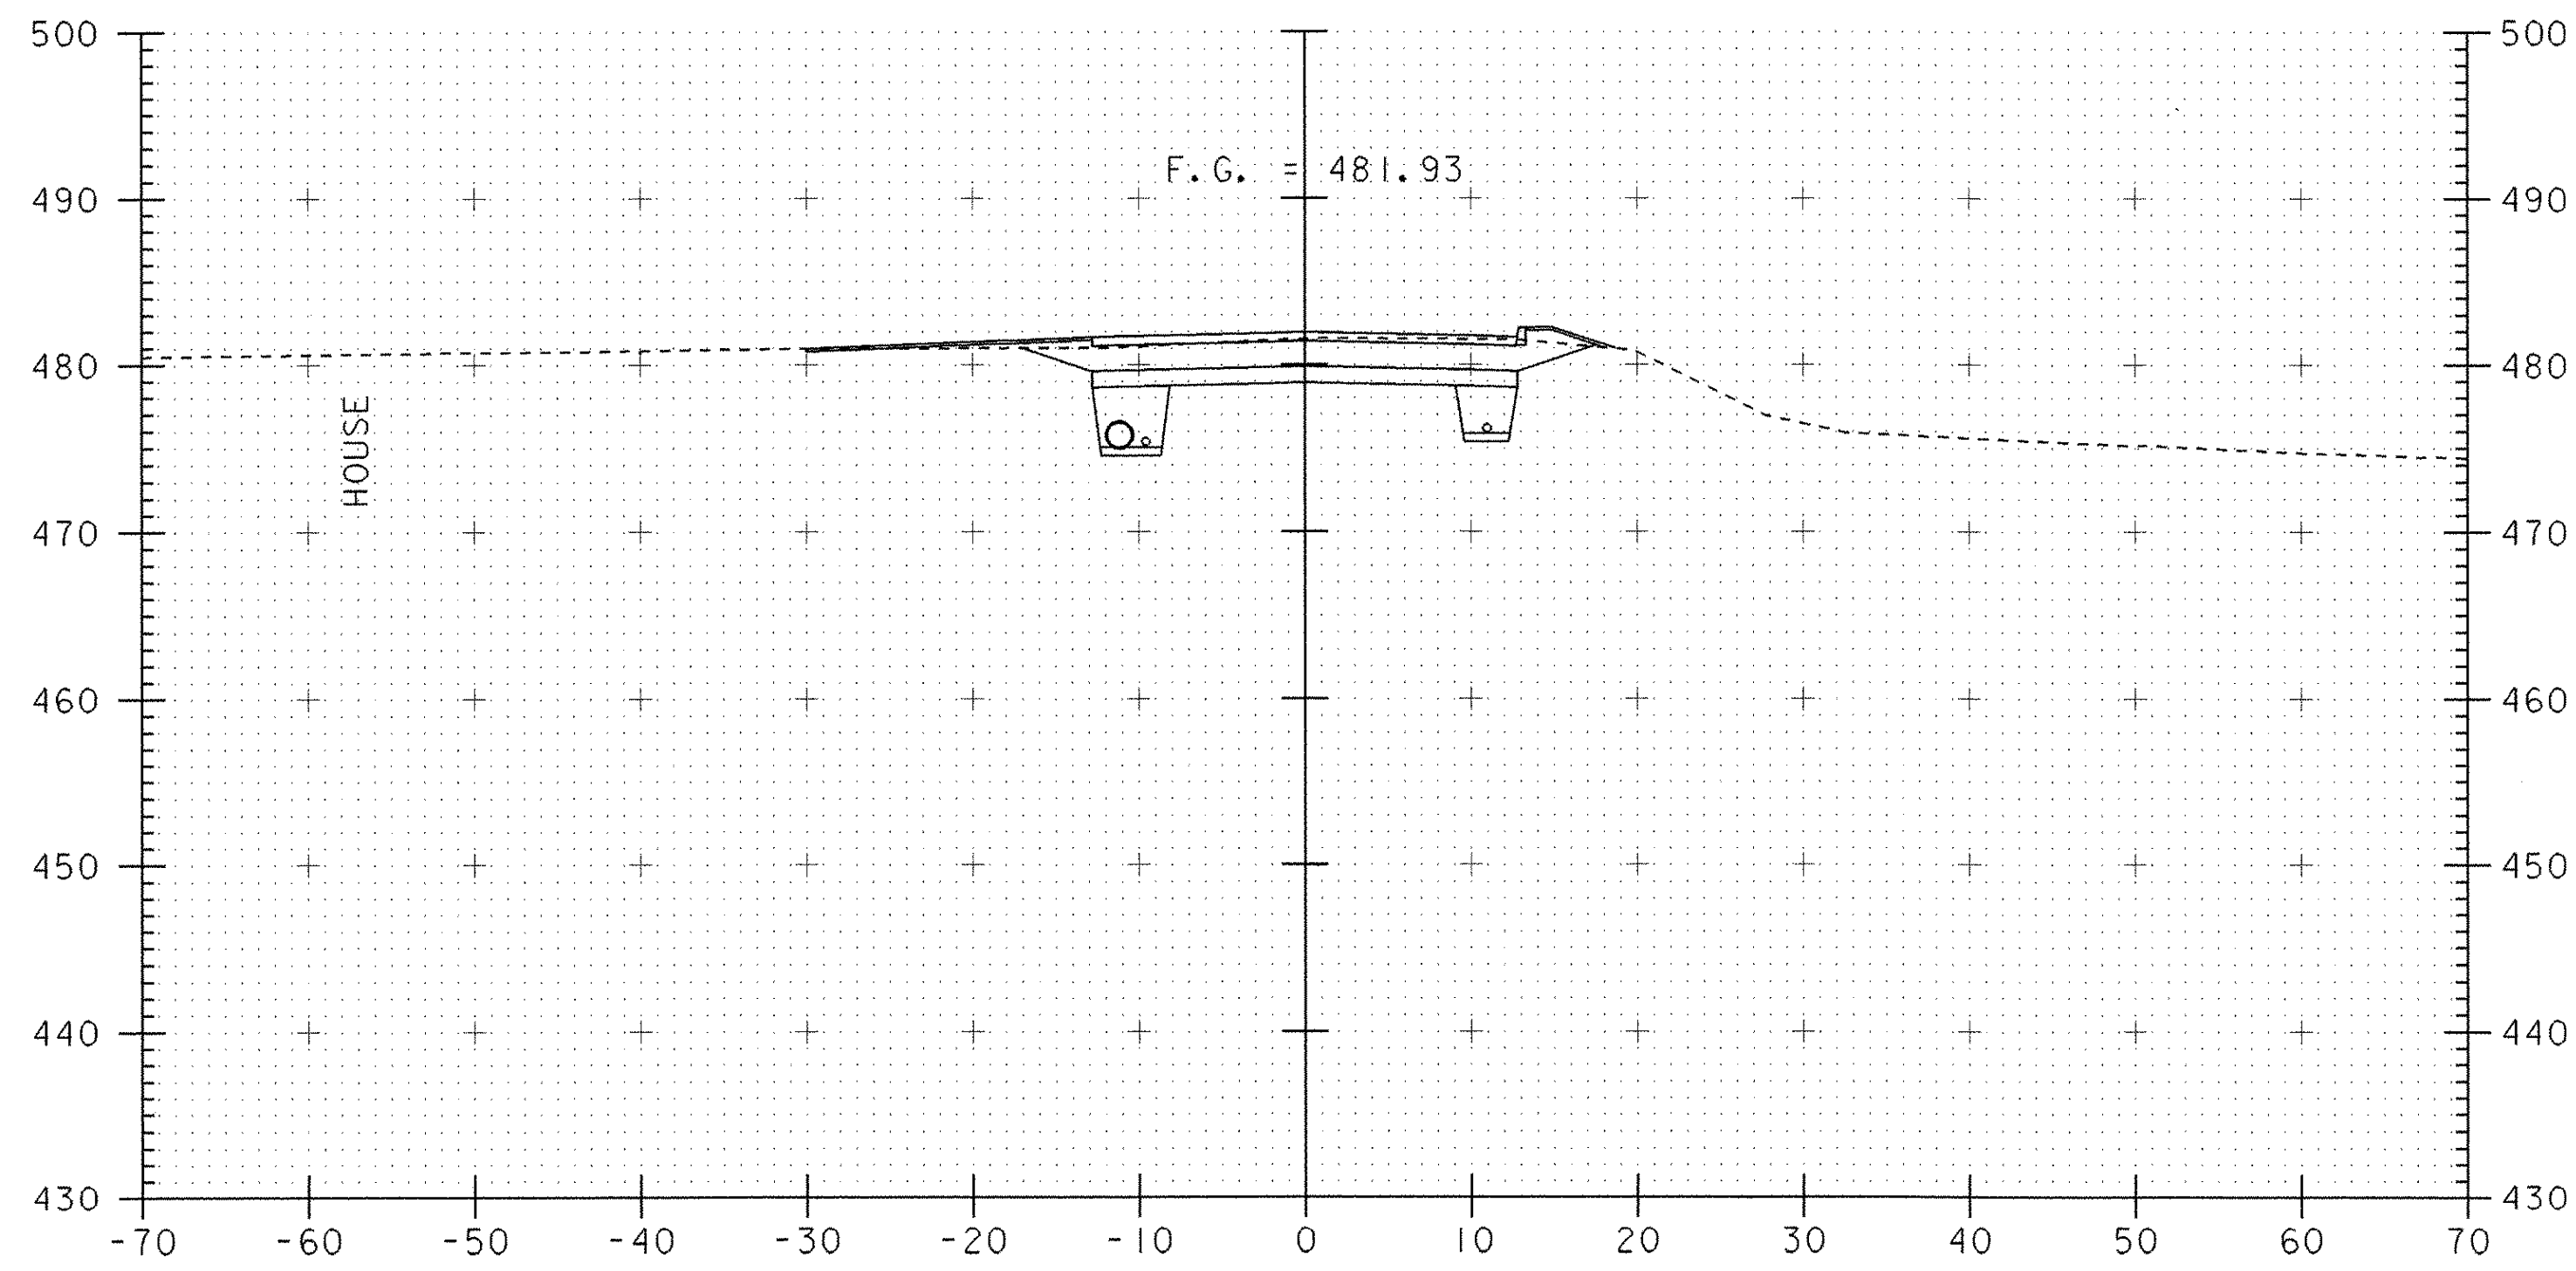

102+50

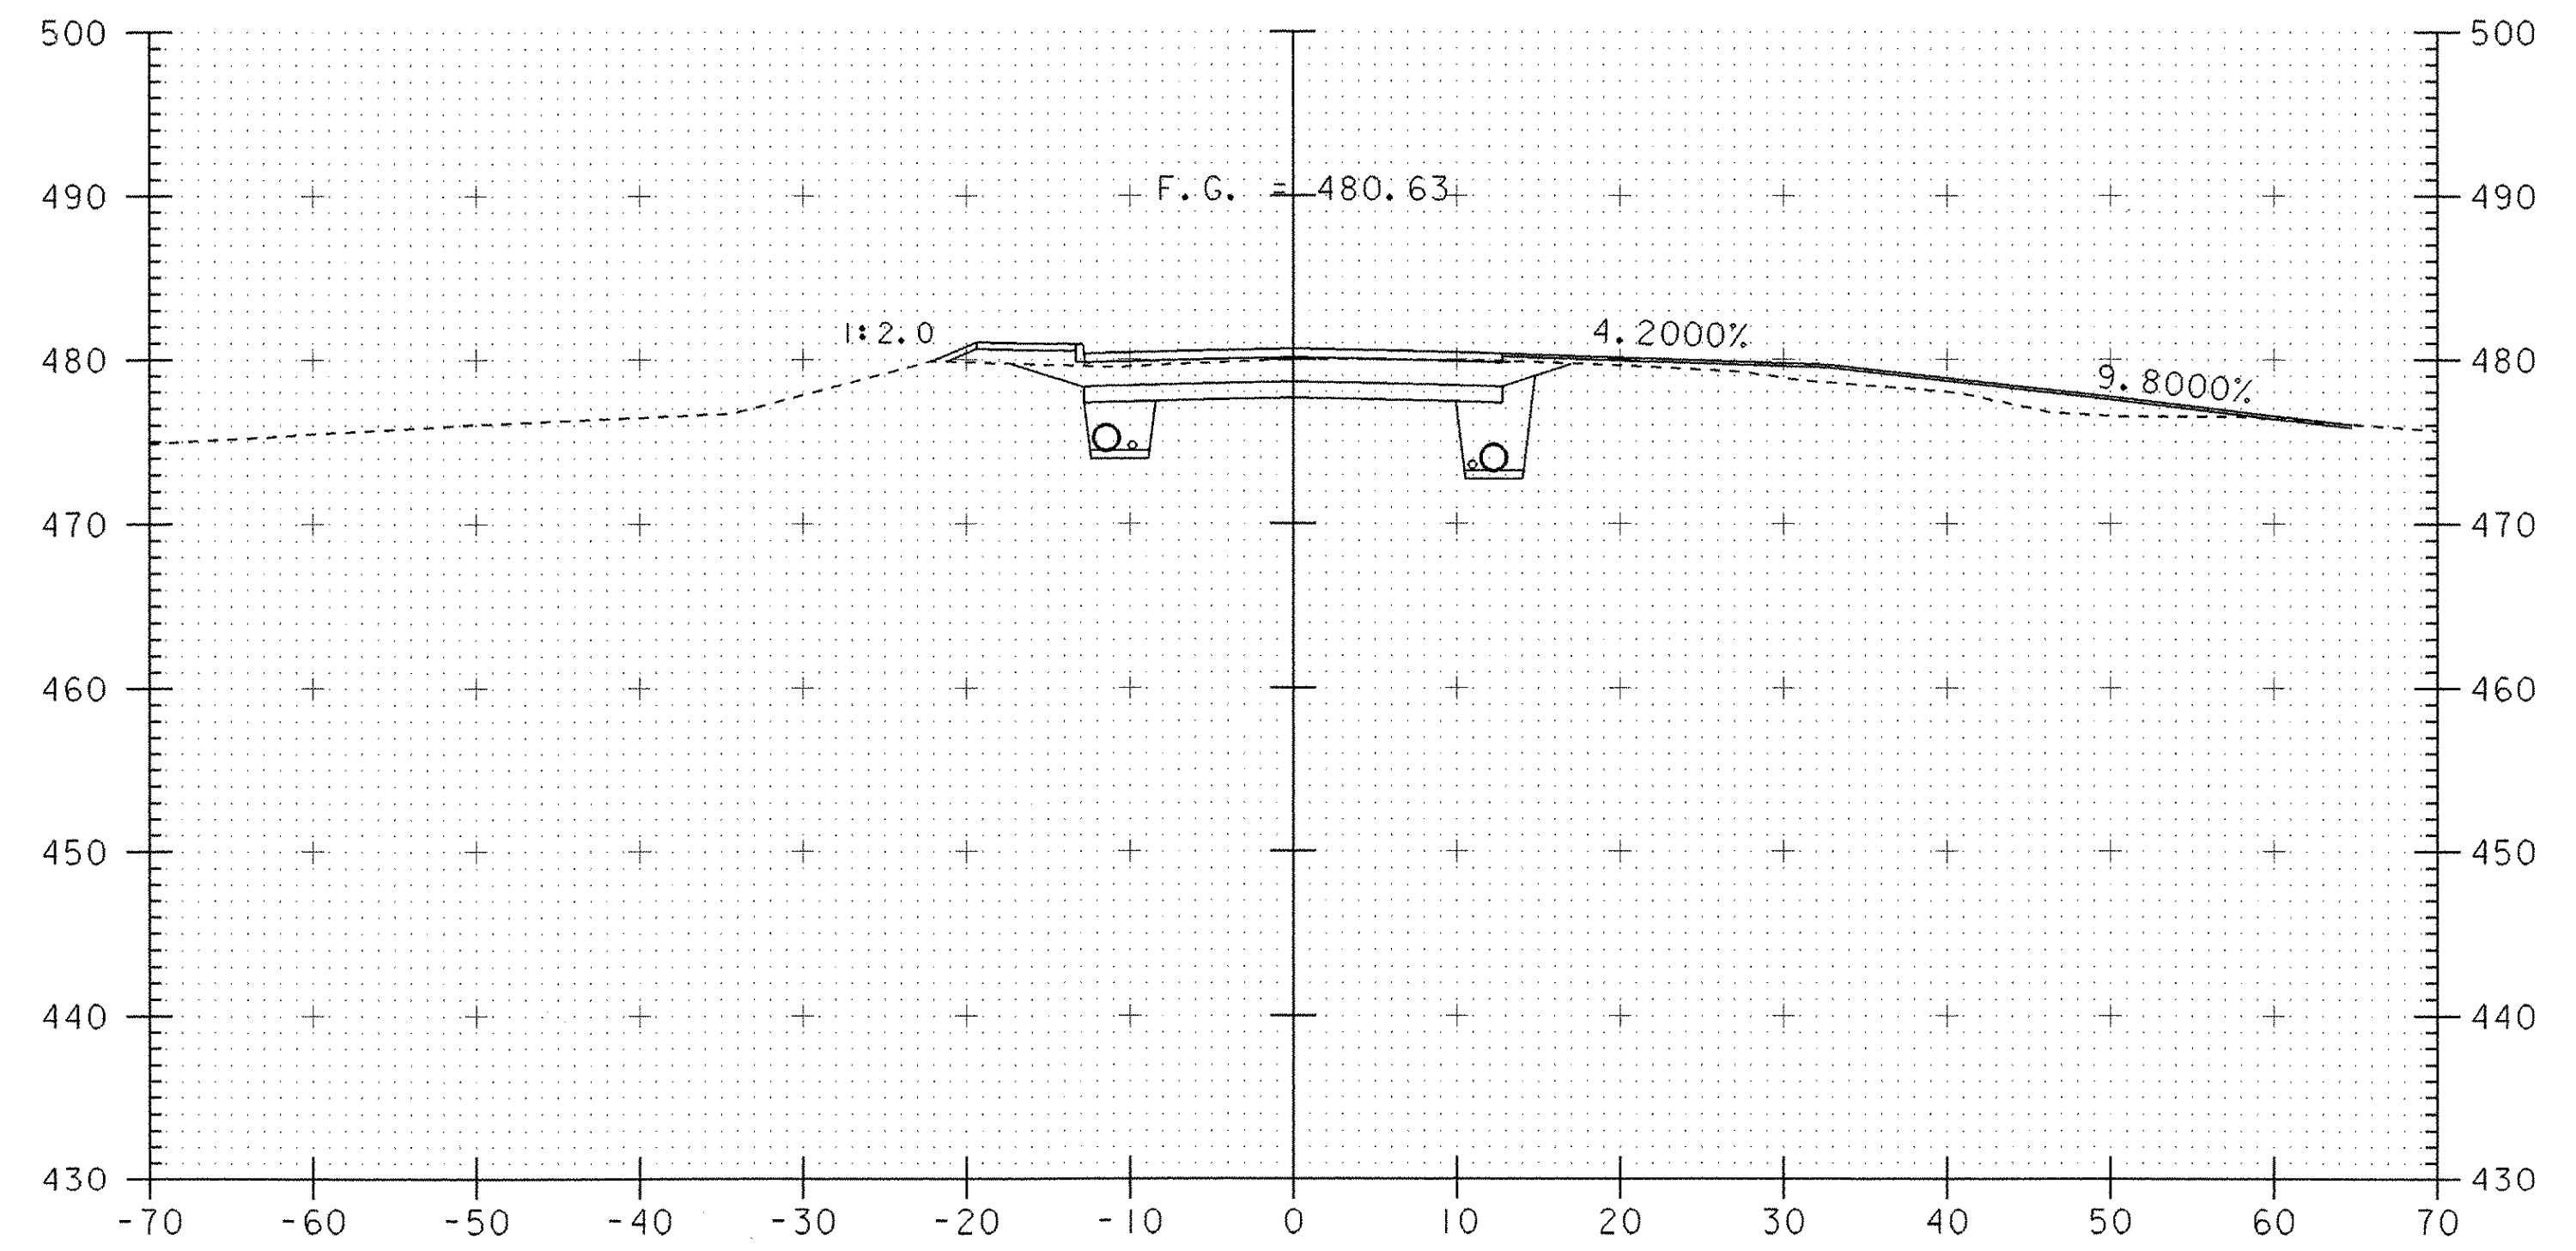

103+00

SCALE 1" = 10'-0"

| | |
|---|-------------------------------|
| PROJECT: ROYALTON | PROJECT NO. : BRZ 1444(22) |
| DESIGN FILE NAME: 89j099/structures/sj099mx.dgn | PLOT DATE: 25-SEP-2000 |
| IPARM FILE NAME: sj099m04.i | |
| MAINLINE CROSS SECTIONS 102+50 TO 103+10 | |
| SHEET: 98 OF 118 | |