



PAY LIMITS STATIONS I+20W/ROAD STA. I04+00  
 ITEM 629.24  
 12" D.I.P., CLASS 52  
 (MOD)  
 ITEM 629.60 (MOD I)  
 12" D.I.P. ON BRIDGE

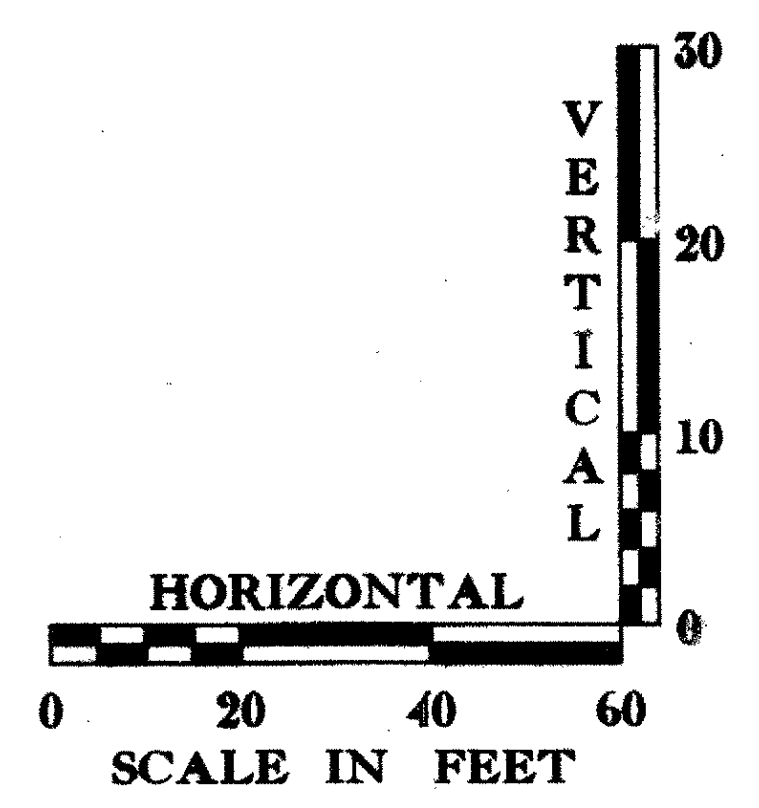

NOTE:  
 INFORMATION ON THIS SHEET SHOULD ONLY BE  
 CONSTRUED TO REPRESENT WATER MAIN PRESSURE  
 SEWER AND APPURTENANCES. OTHER INFORMATION  
 SHOWING STRUCTURAL ITEMS, STORM SEWER, AND  
 SANITARY SEWER IS SHOWN ONLY FOR RELATIVE  
 RELATIONSHIPS ONLY. THIS INFORMATION SHOULD BE  
 OBTAINED FROM OTHER DRAWINGS.

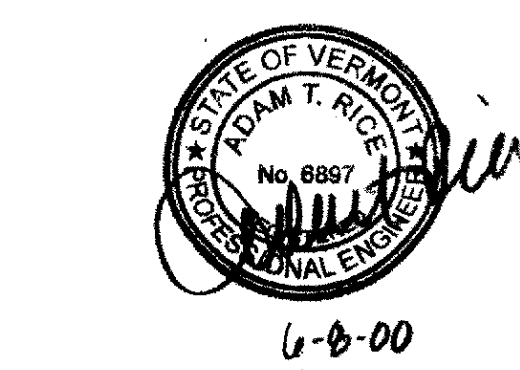

|   |                                      |
|---|--------------------------------------|
| PROJECT:<br><b>ROYALTON</b>                     | PROJECT NO. :<br><b>BRZ 1444(22)</b> |
| DESIGN FILE NAME: /usr/str4/891099/s1099bdc.dgn | PLOT DATE: JUL 98                    |
| IPARM FILE NAME: /str4/891099/s1099gl.l         | SURVEY DATE: 91                      |
| SURVEYED BY: B. GILMAN                          | DRAWN BY:                            |
| SQUAD LEADER: C.P. WILLIAMS                     | SHEET: 78 OF 118                     |
| UTILITY PROFILE                                 |                                      |

| REV. | DESCRIPTION     | BY | DATE    |
|------|-----------------|----|---------|
| 1    | DELETED SEWER   |    | 5-2-00  |
| 2    | VT ADT COMMENTS |    | 5-26-00 |
| 3    | CORRECTED SCALE |    | 6-8-00  |

TOWN OF ROYALTON AND ROYALTON FIRE DISTRICT No. 1  
 WHITE RIVER BRIDGE UTILITY CROSSINGS  
**UTILITY PROFILE**  
**STA. 0+00 TO 1+23**  
 SOUTH ROYALTON  
 VERMONT

|                               |
|-------------------------------|
| Project No. 6170051           |
| Proj. Manager: A. T. RICE     |
| Proj. Designer: R. N. GOODWIN |
| Drawn By: M. A. M./L. A. W.   |
| Checked By: A. T. RICE        |
| Scale: AS SHOWN               |
| Approved: <i>Adam T. Rice</i> |
| Date: APRIL 2000              |