


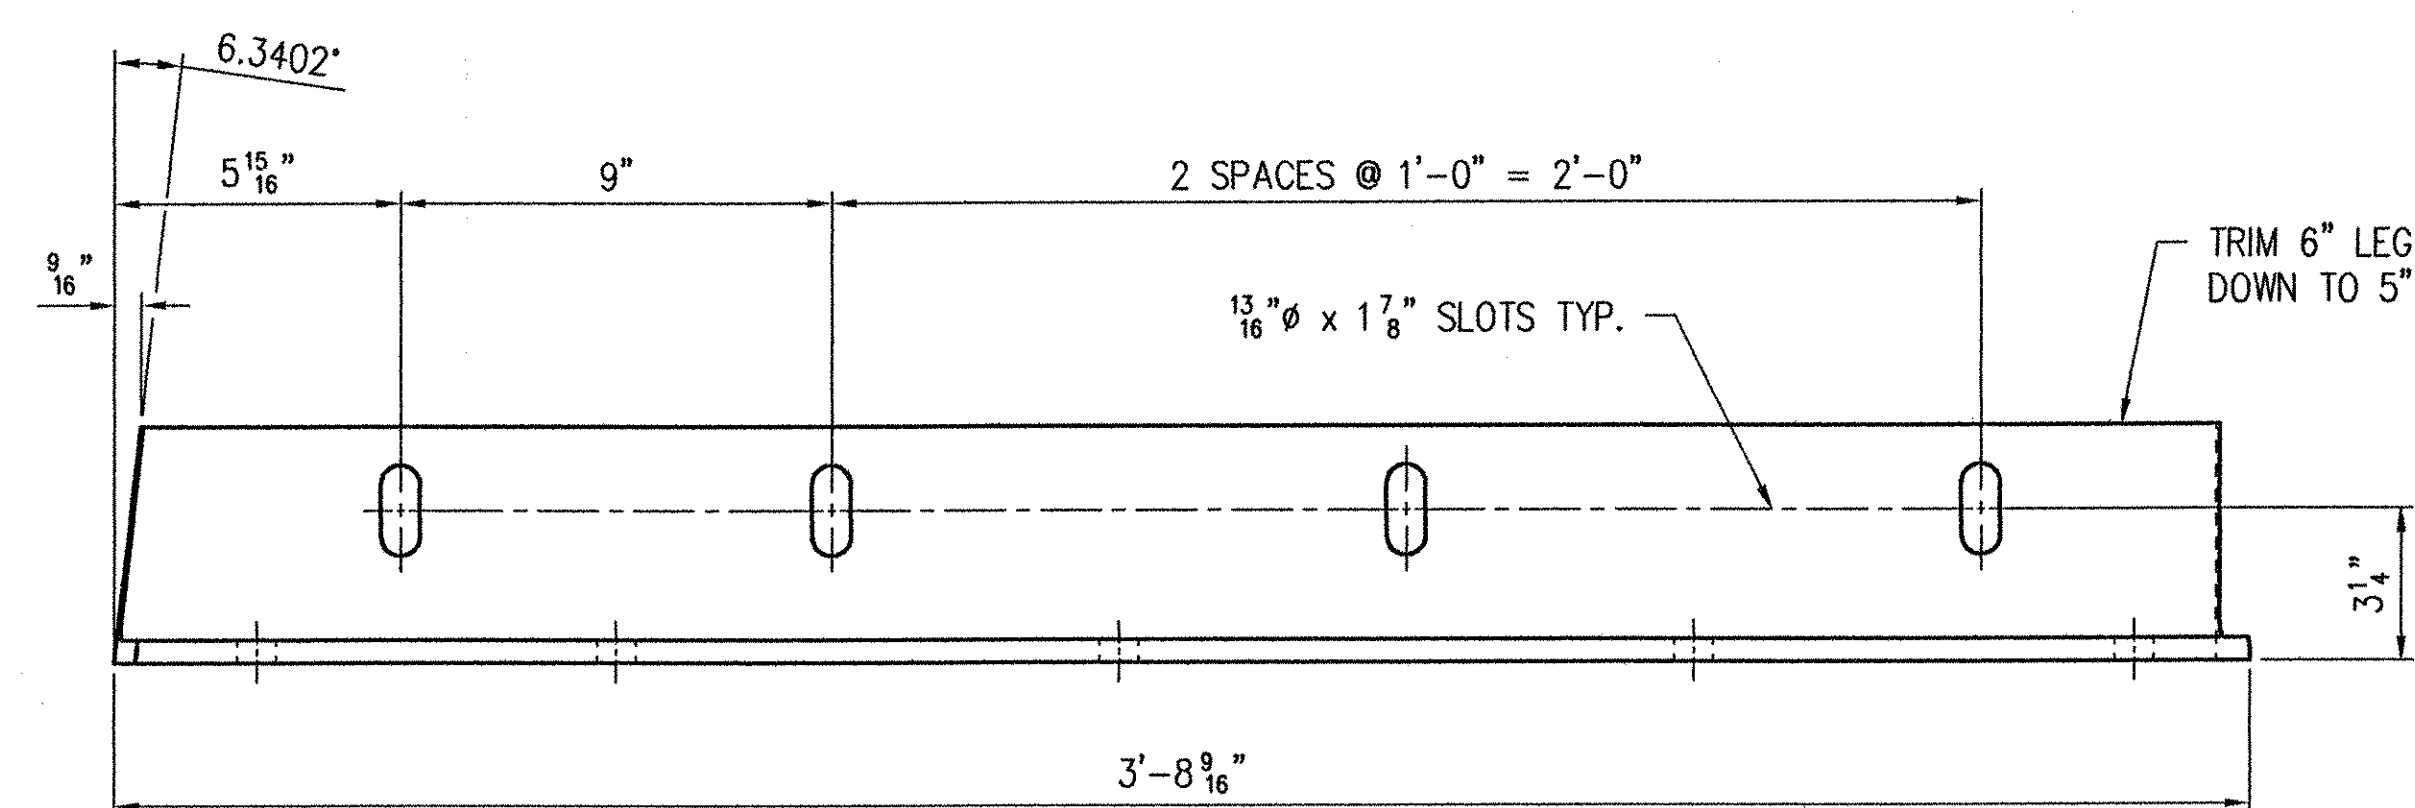
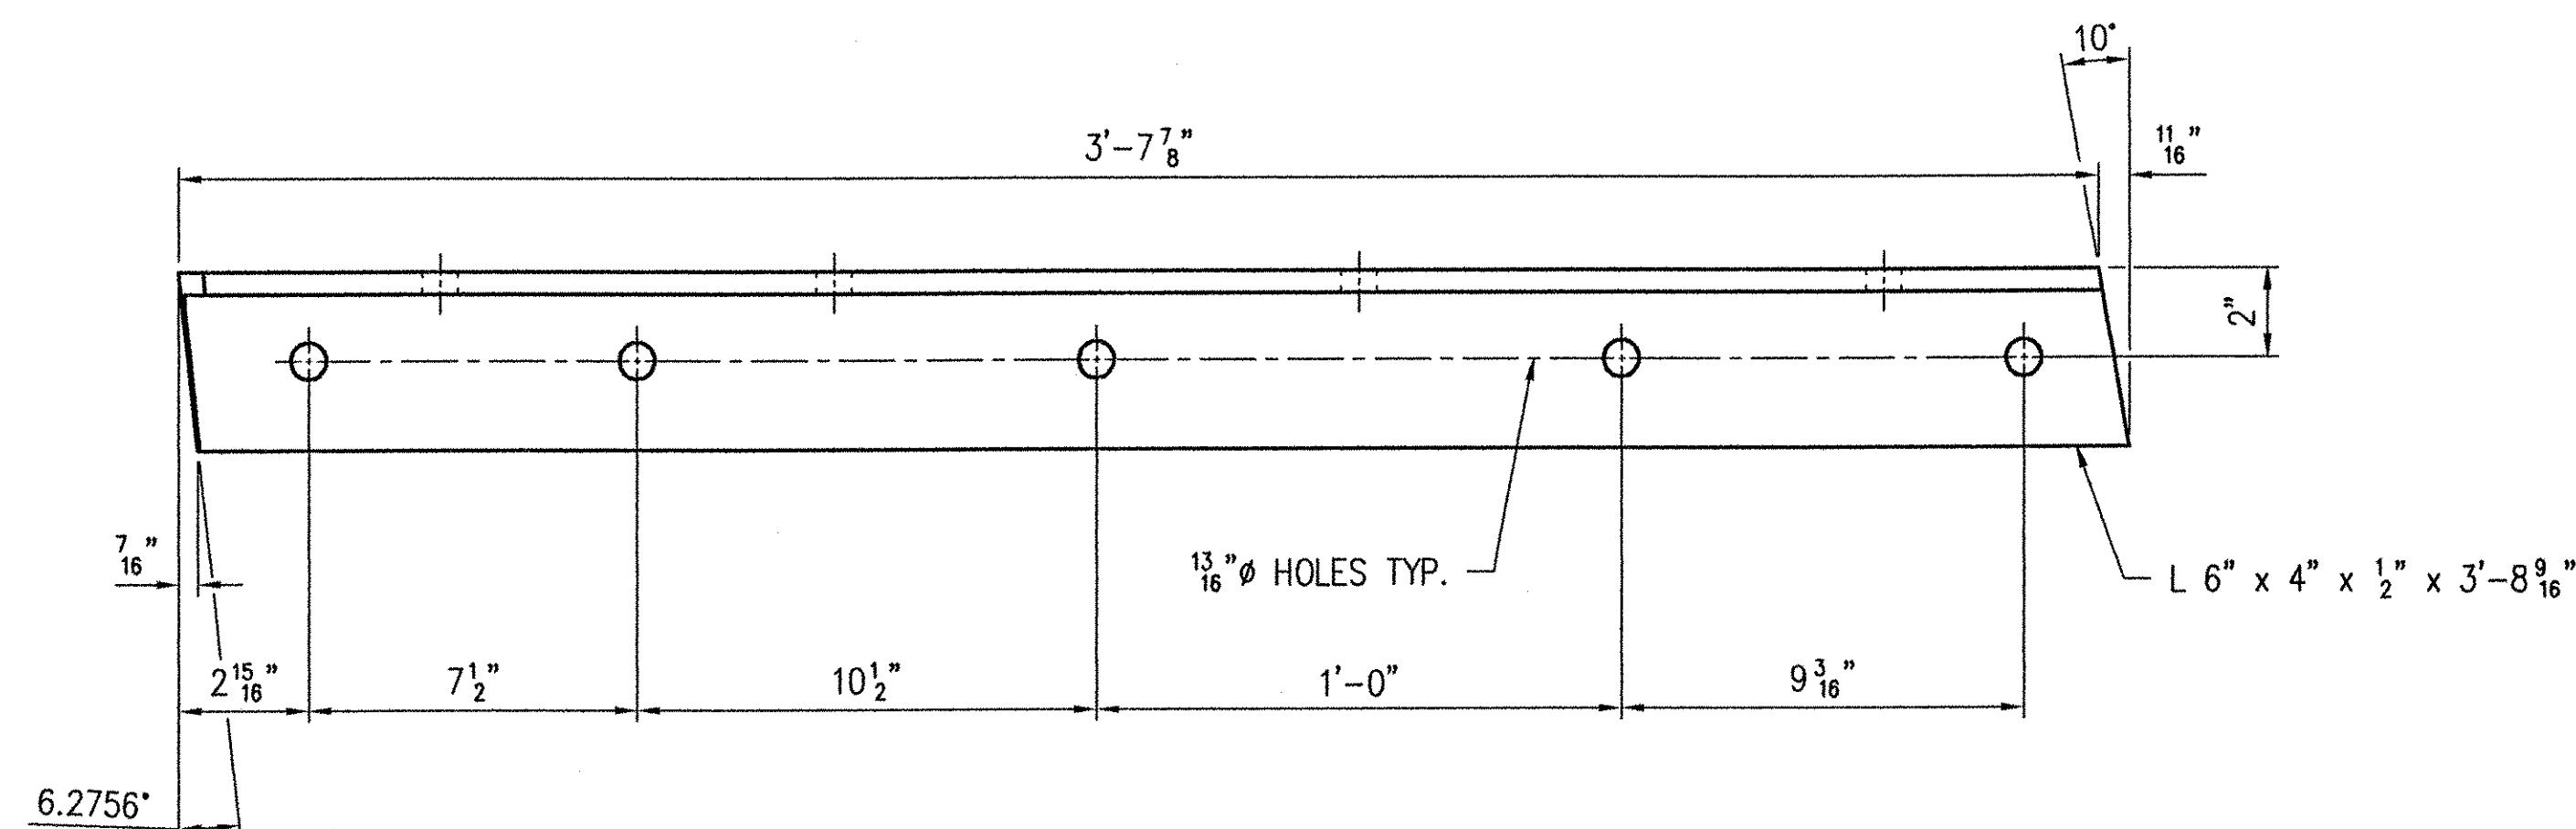
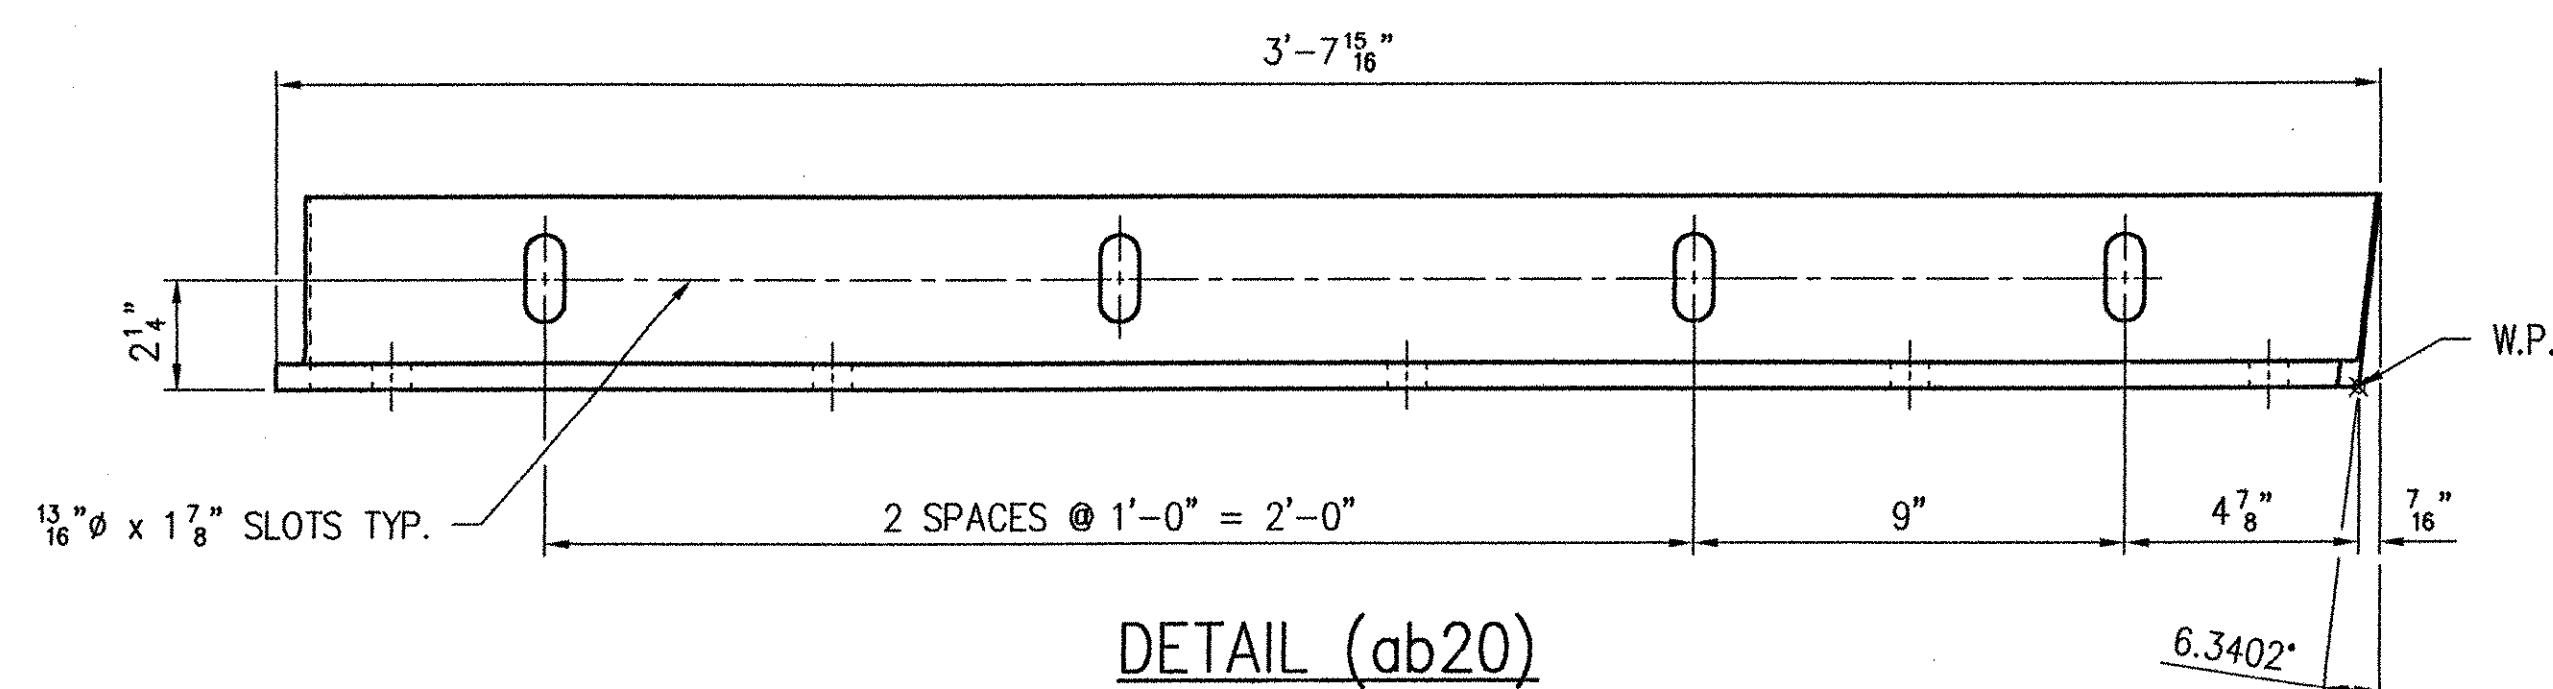
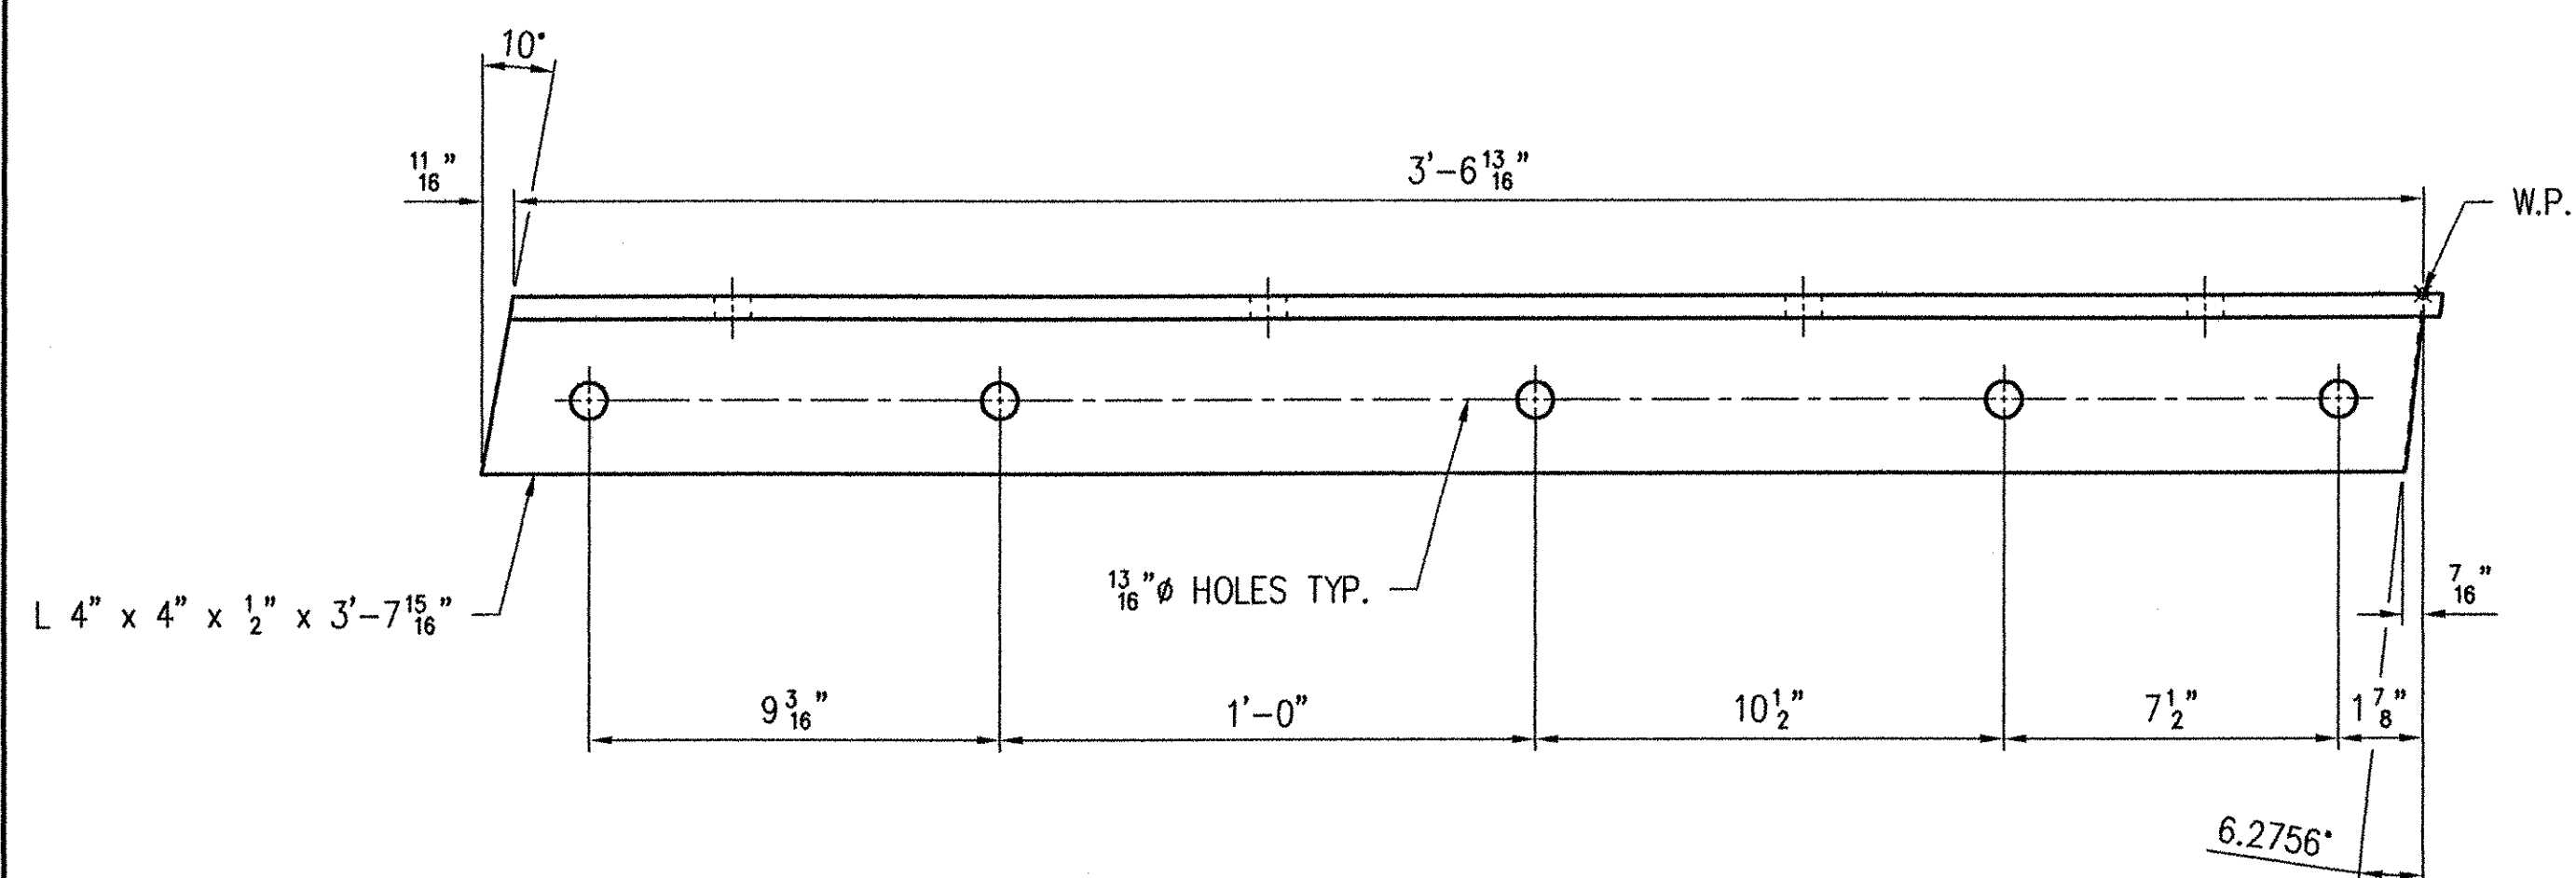
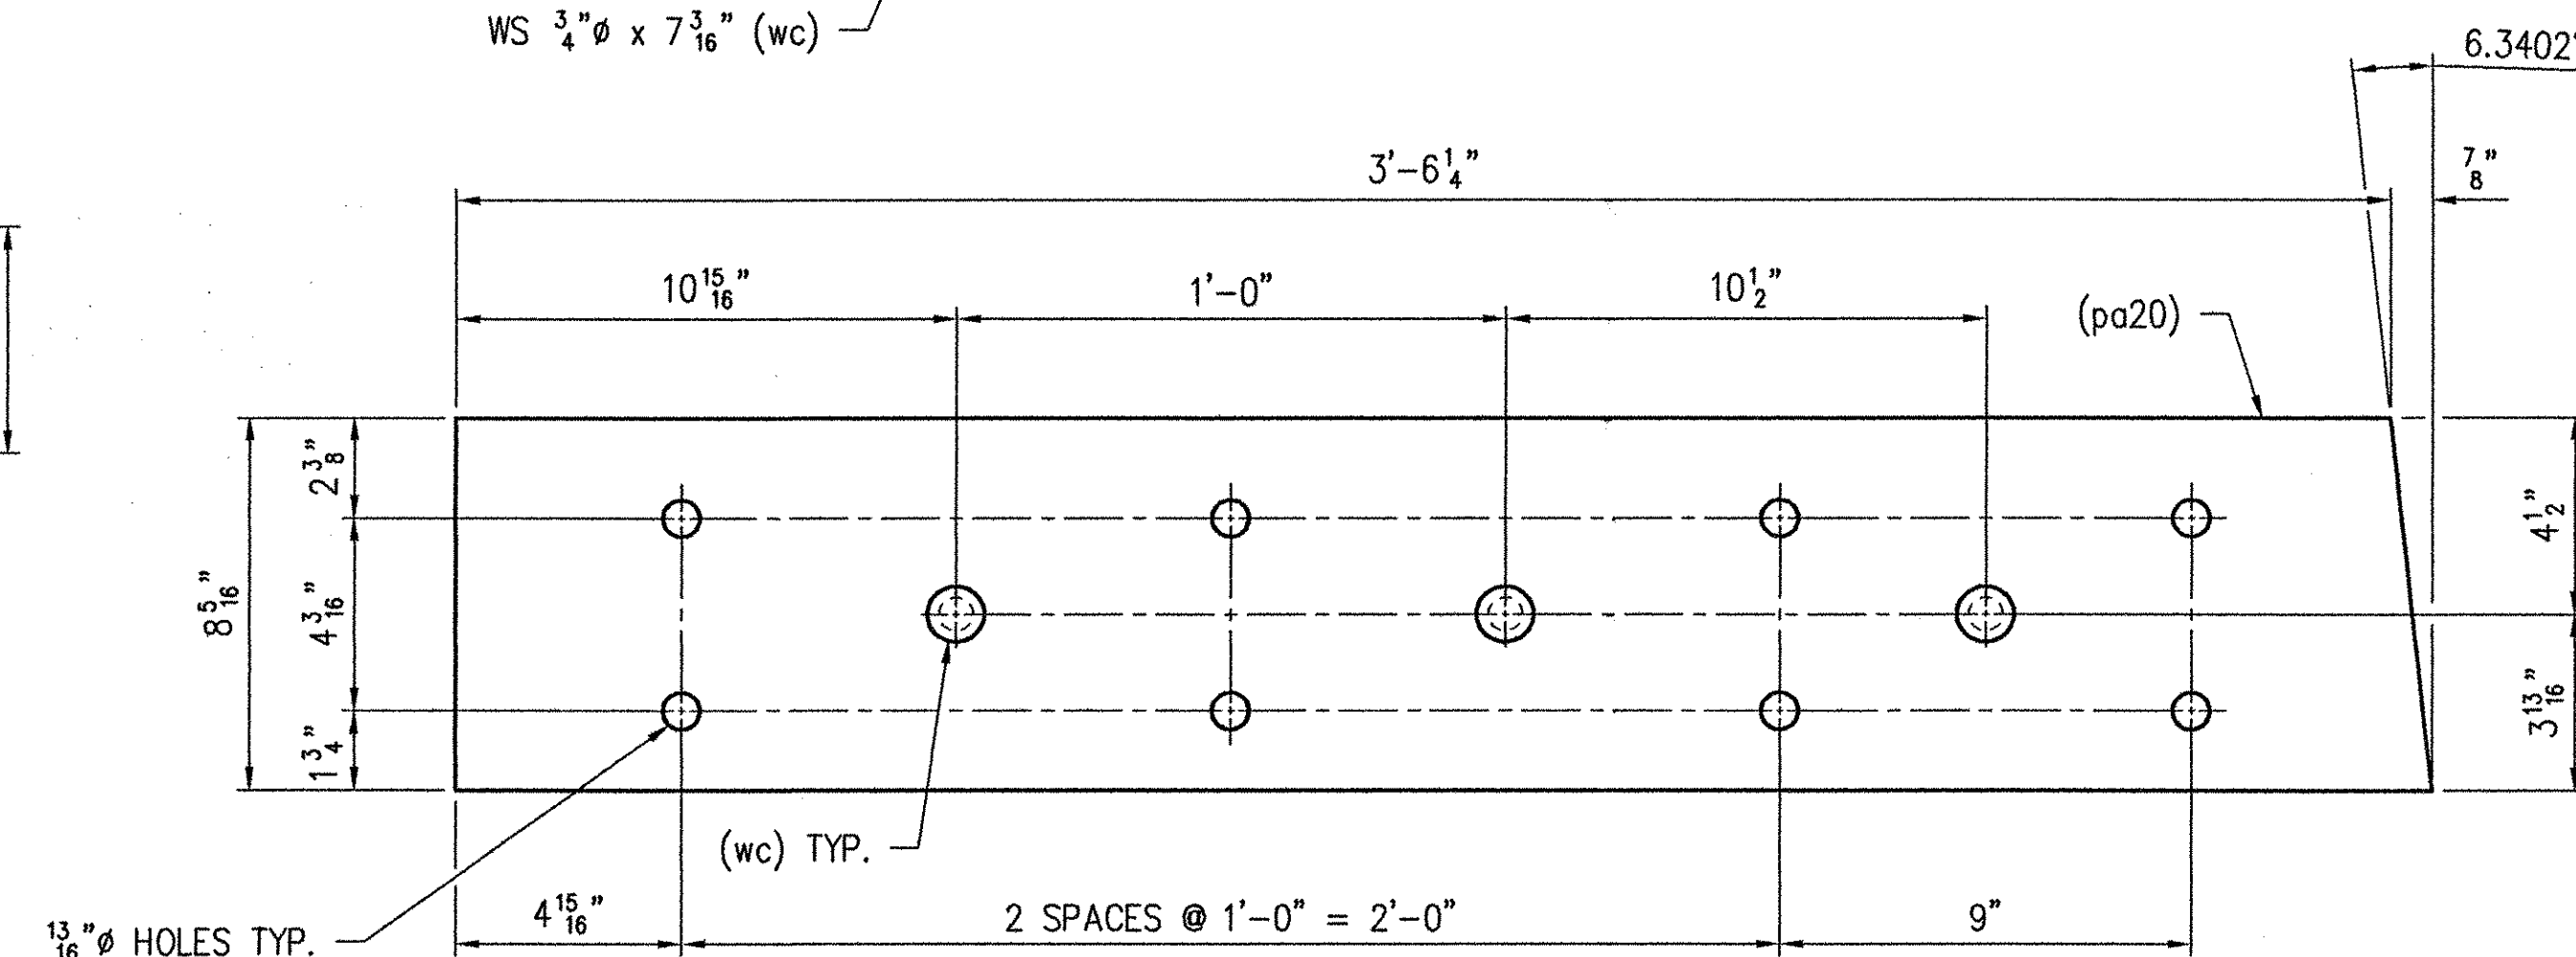


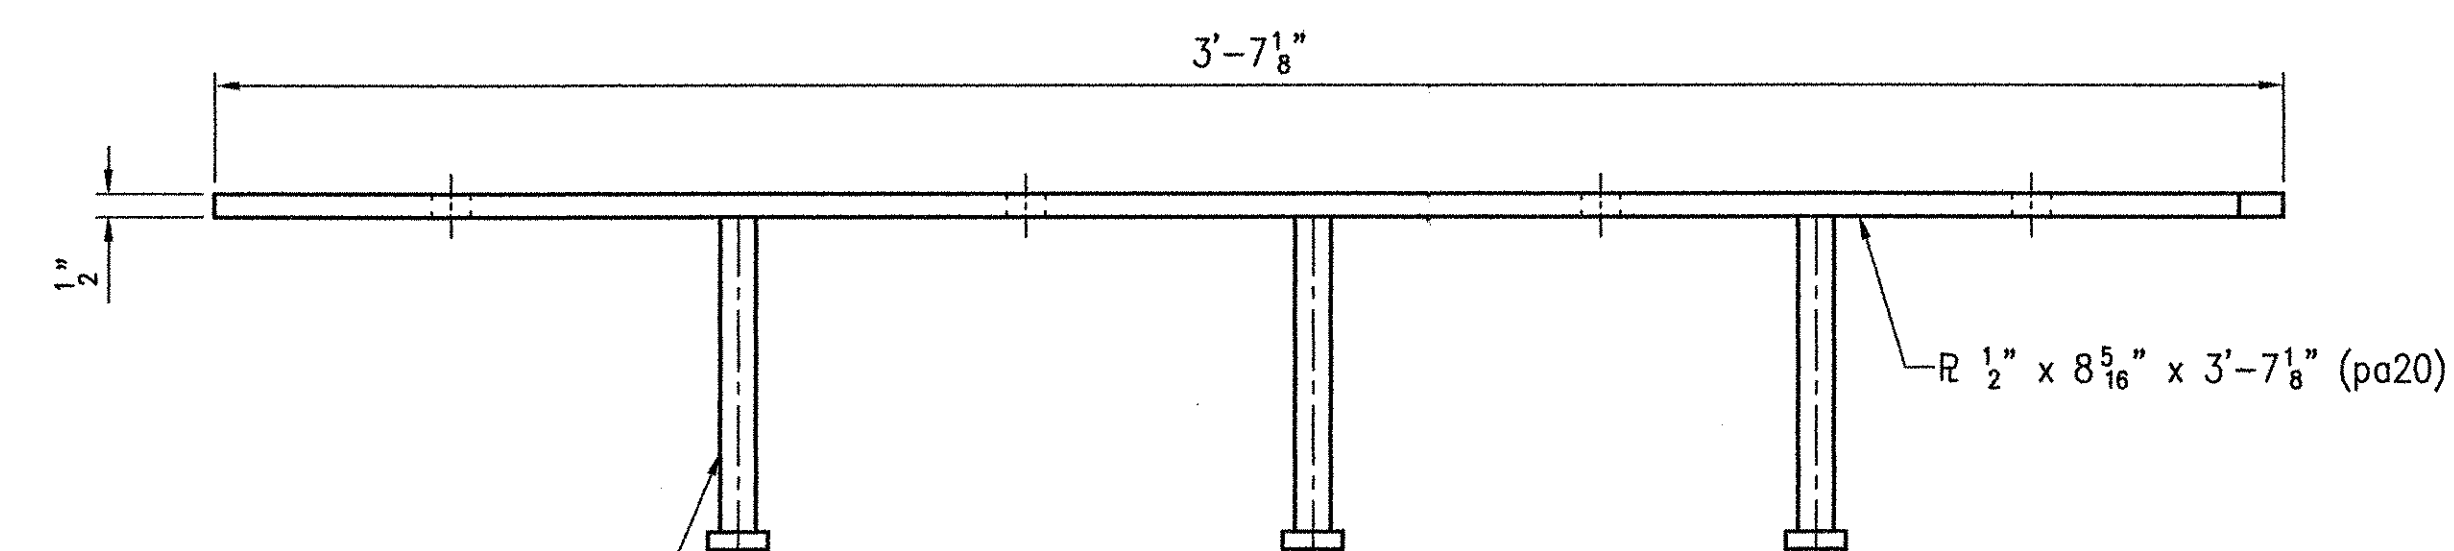

DETAIL (aa20)

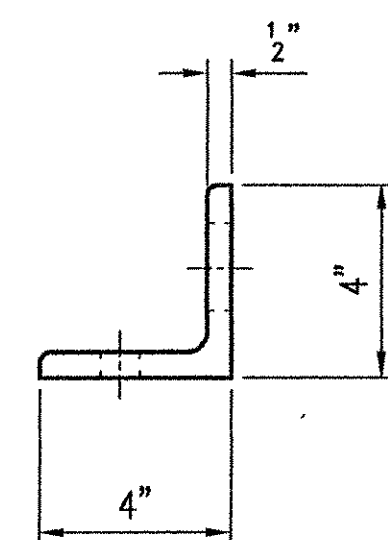

DETAIL (ab20)

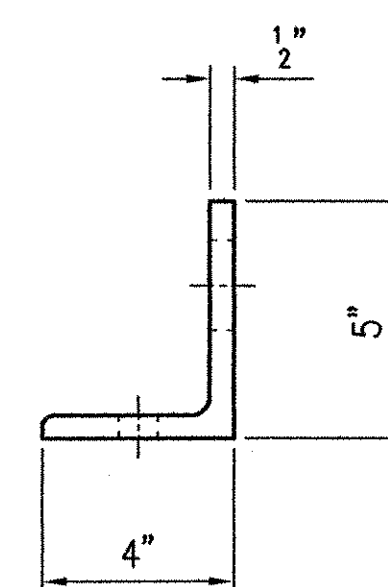

1 - SUB-ASSEMBLY - 20A

SEE SHEET NO. 30 FOR GENERAL NOTES.
WORK THIS SHEET WITH SHEET NO. 18, 19, 21 & 22.

RECEIVED
OK'D BY: WJS OK'D BY: _____
JAN 21 2002
RESUBMIT: _____ APPROVED: _____
BY: OPW DATE: 1/24/02

REV.	DESCRIPTION	DATE	INT.
	ANY AND ALL BACKCHARGES WILL BE REJECTED UNLESS WRITTEN CONSENT IS GIVEN BY LEWIS ENGINEERING COMPANY PRIOR TO ANY WORK PERFORMED FOR OUR ACCOUNT. SUCH REJECTION MEANS THAT INVOICES WILL NOT BE HONORED OR DEDUCTIONS FROM PAYMENT WILL BE CHARGED BACK.		
	LEWIS ENGINEERING COMPANY 4201 NOREX DRIVE - CHASKA, MINNESOTA 55318 - (952) 368-3000		
	PROJECT - ROYALTON / RTE. NO. TH 1, CL 1 BRIDGE NO. 3		
	STATE PROJECT - AC BRZ 1444(22)		
	FEDERAL PROJECT -		
	CUSTOMER - BECK & BELLUCCI, INC.		
	LOCATION - WINDSOR COUNTY, VT		
	DESCRIPTION - EXPANSION JOINT DETAILS		
	ABUTMENT NO. 1		
	W.P. Chk'd		
	Drawn By JMB		
	Chk'd By TSF		
	Date: 12/20/01		
	L.E.C. 20 OF 30	SHEET NO. 5 OF 15	Job. No. : 2034.1042.1