


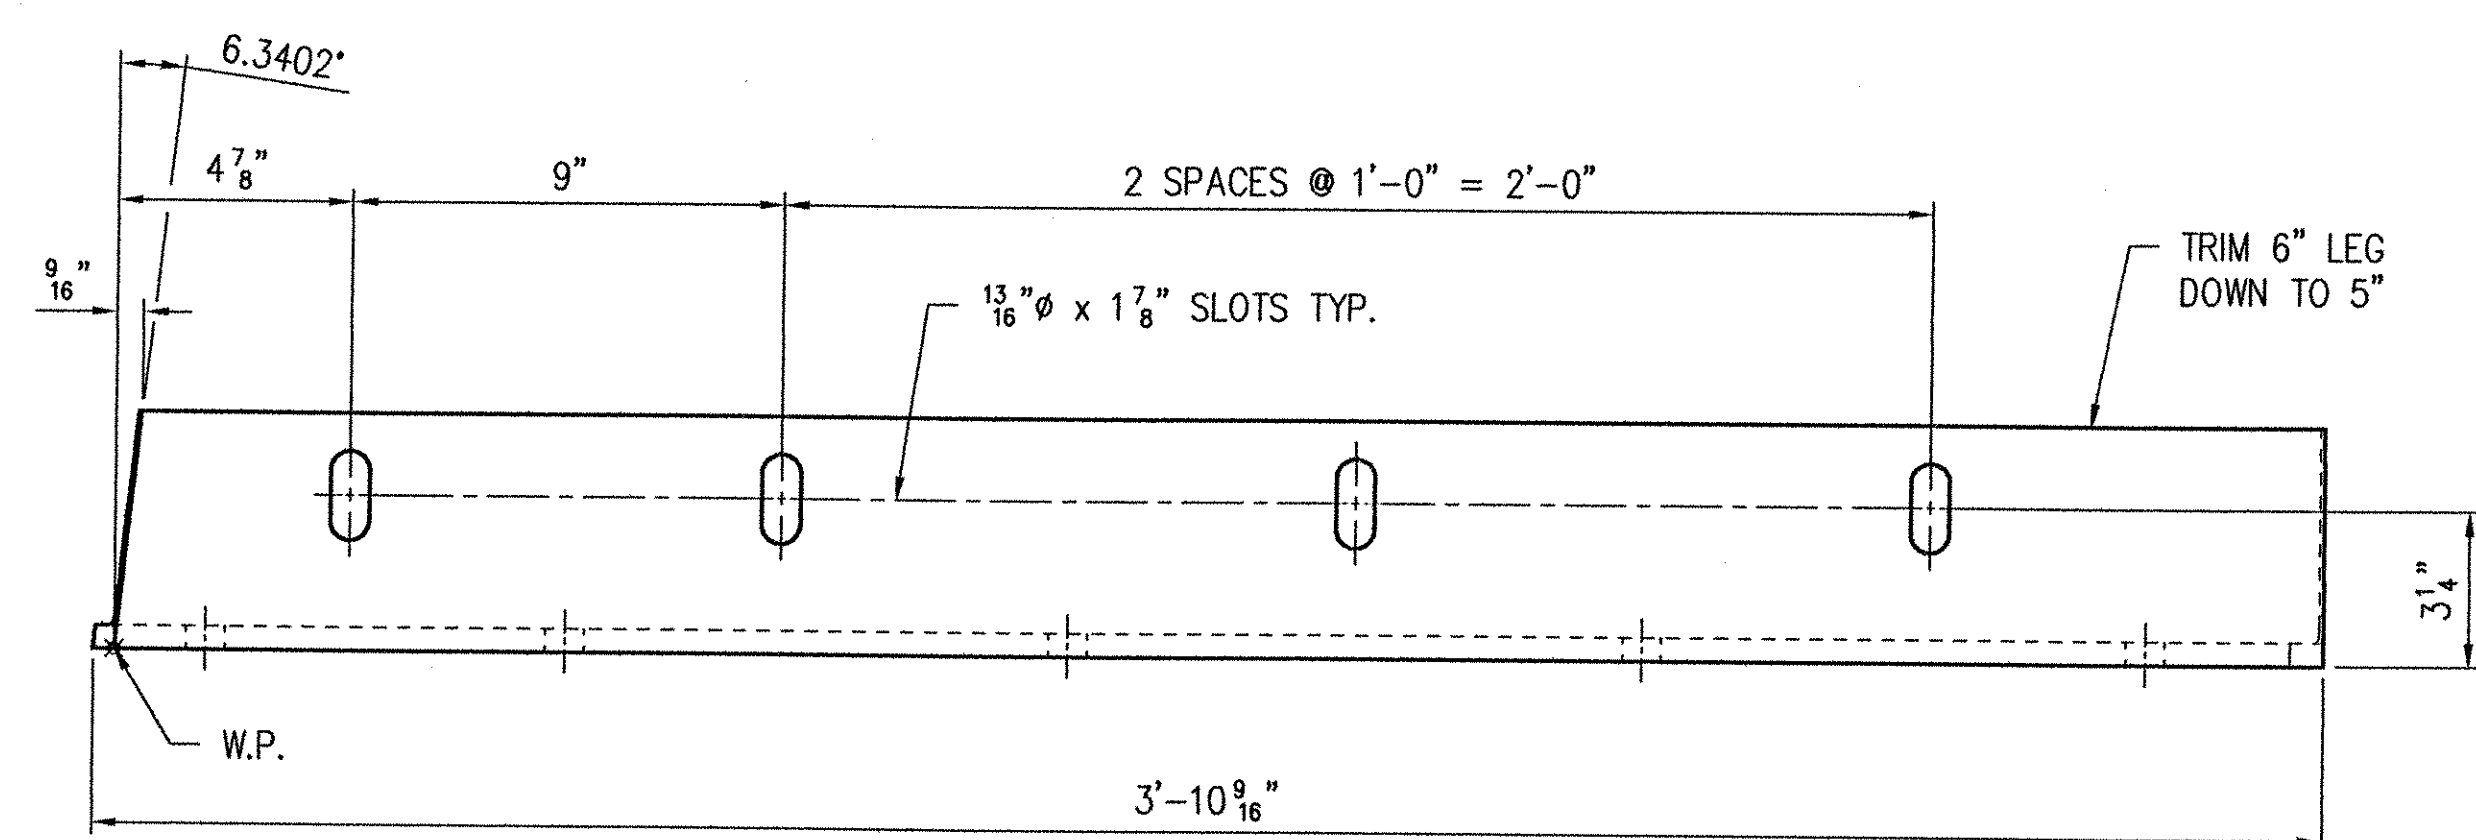
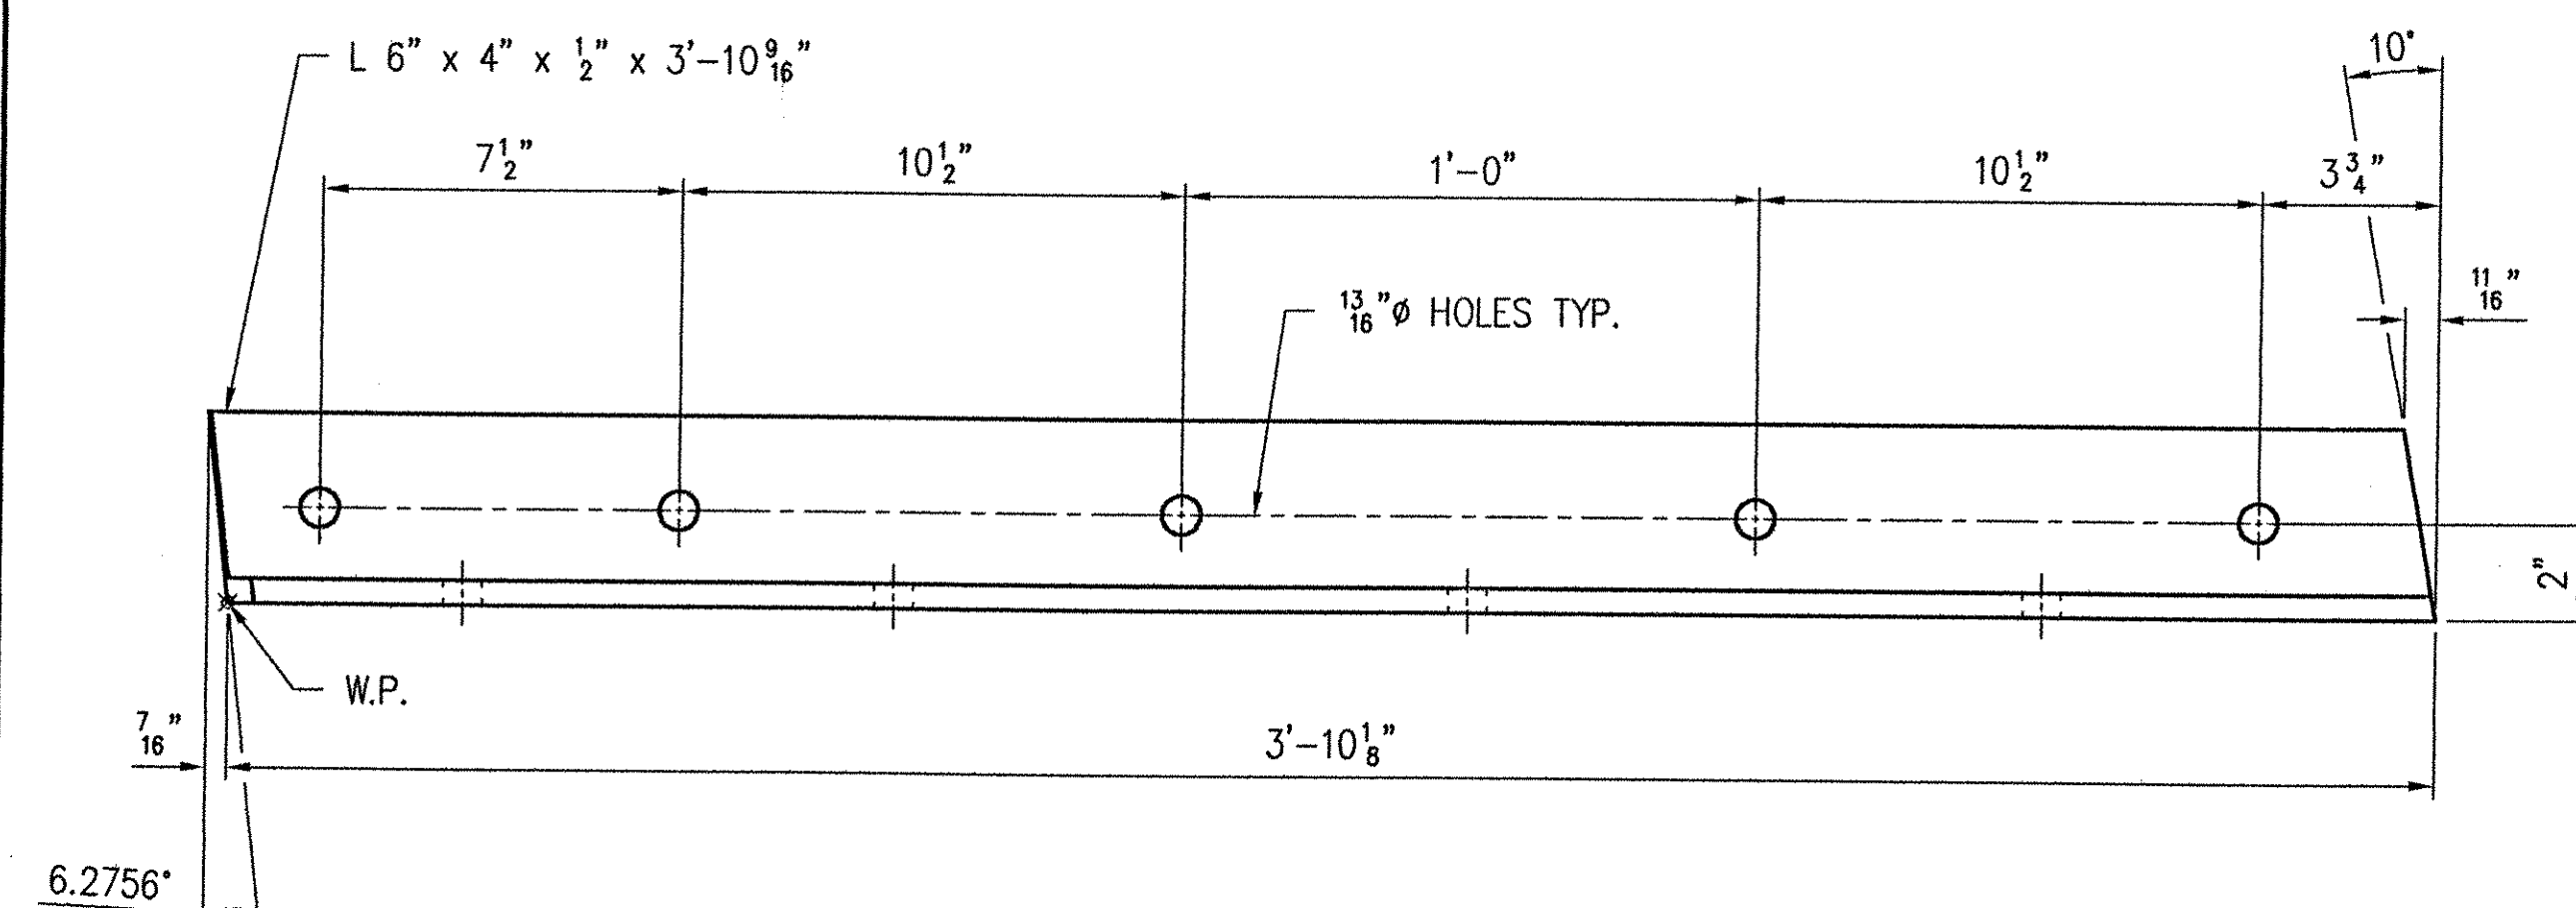
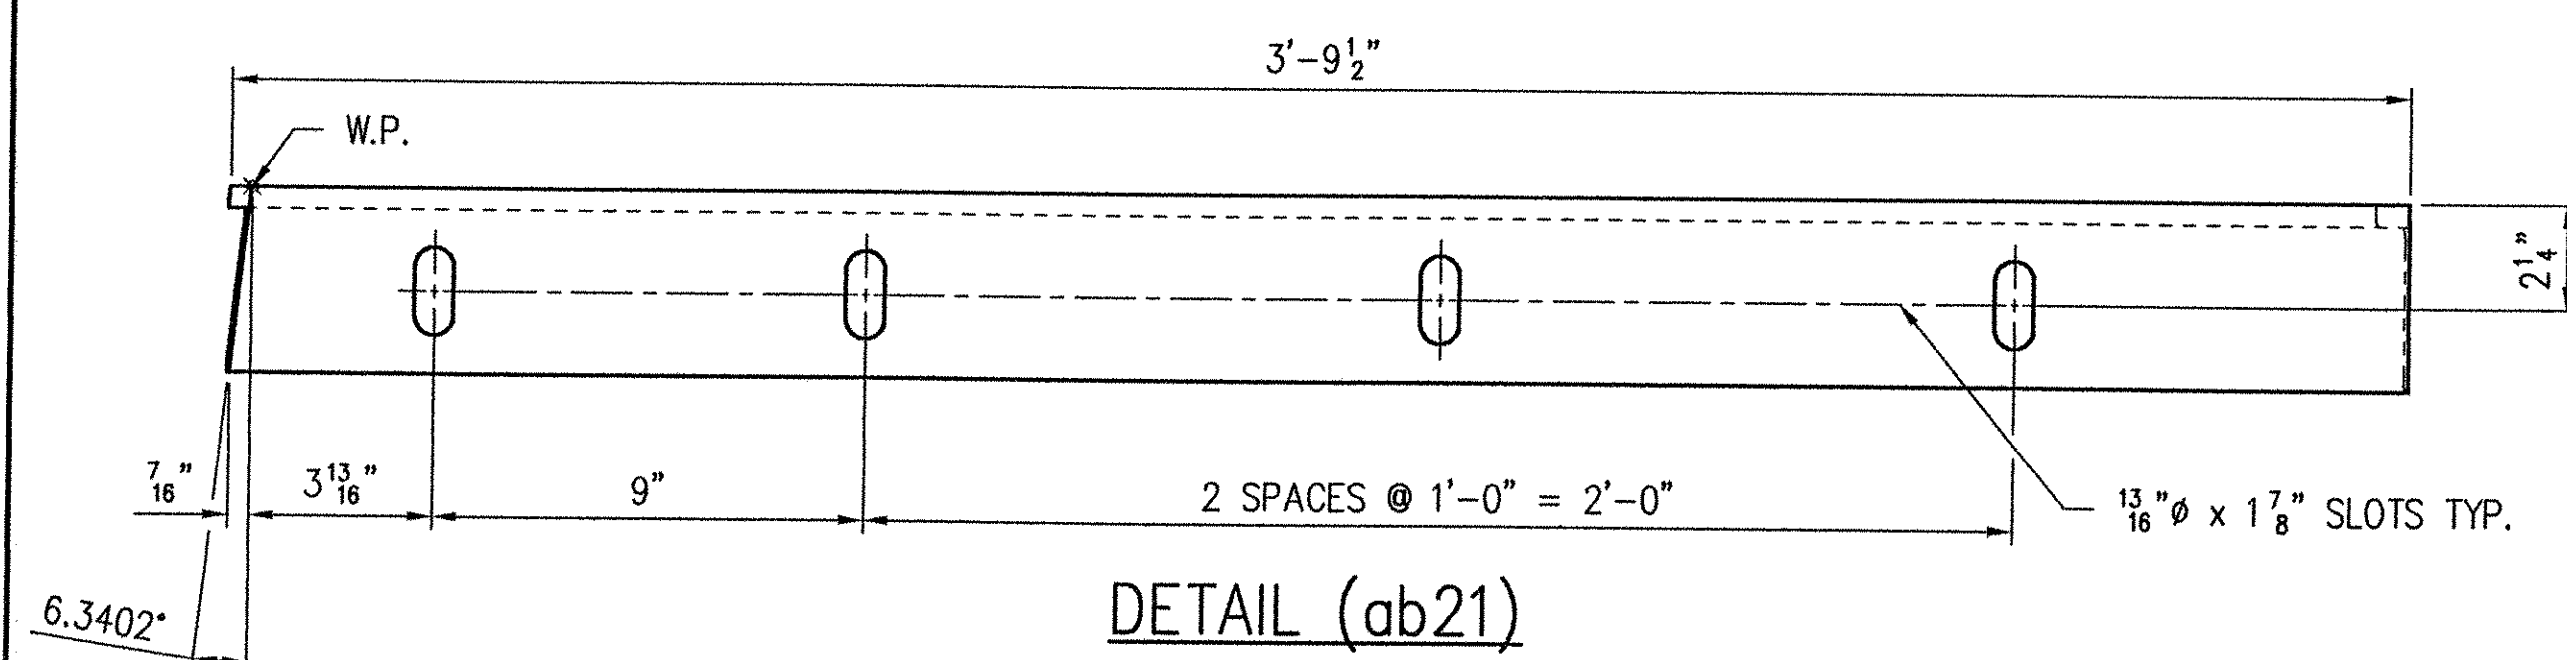
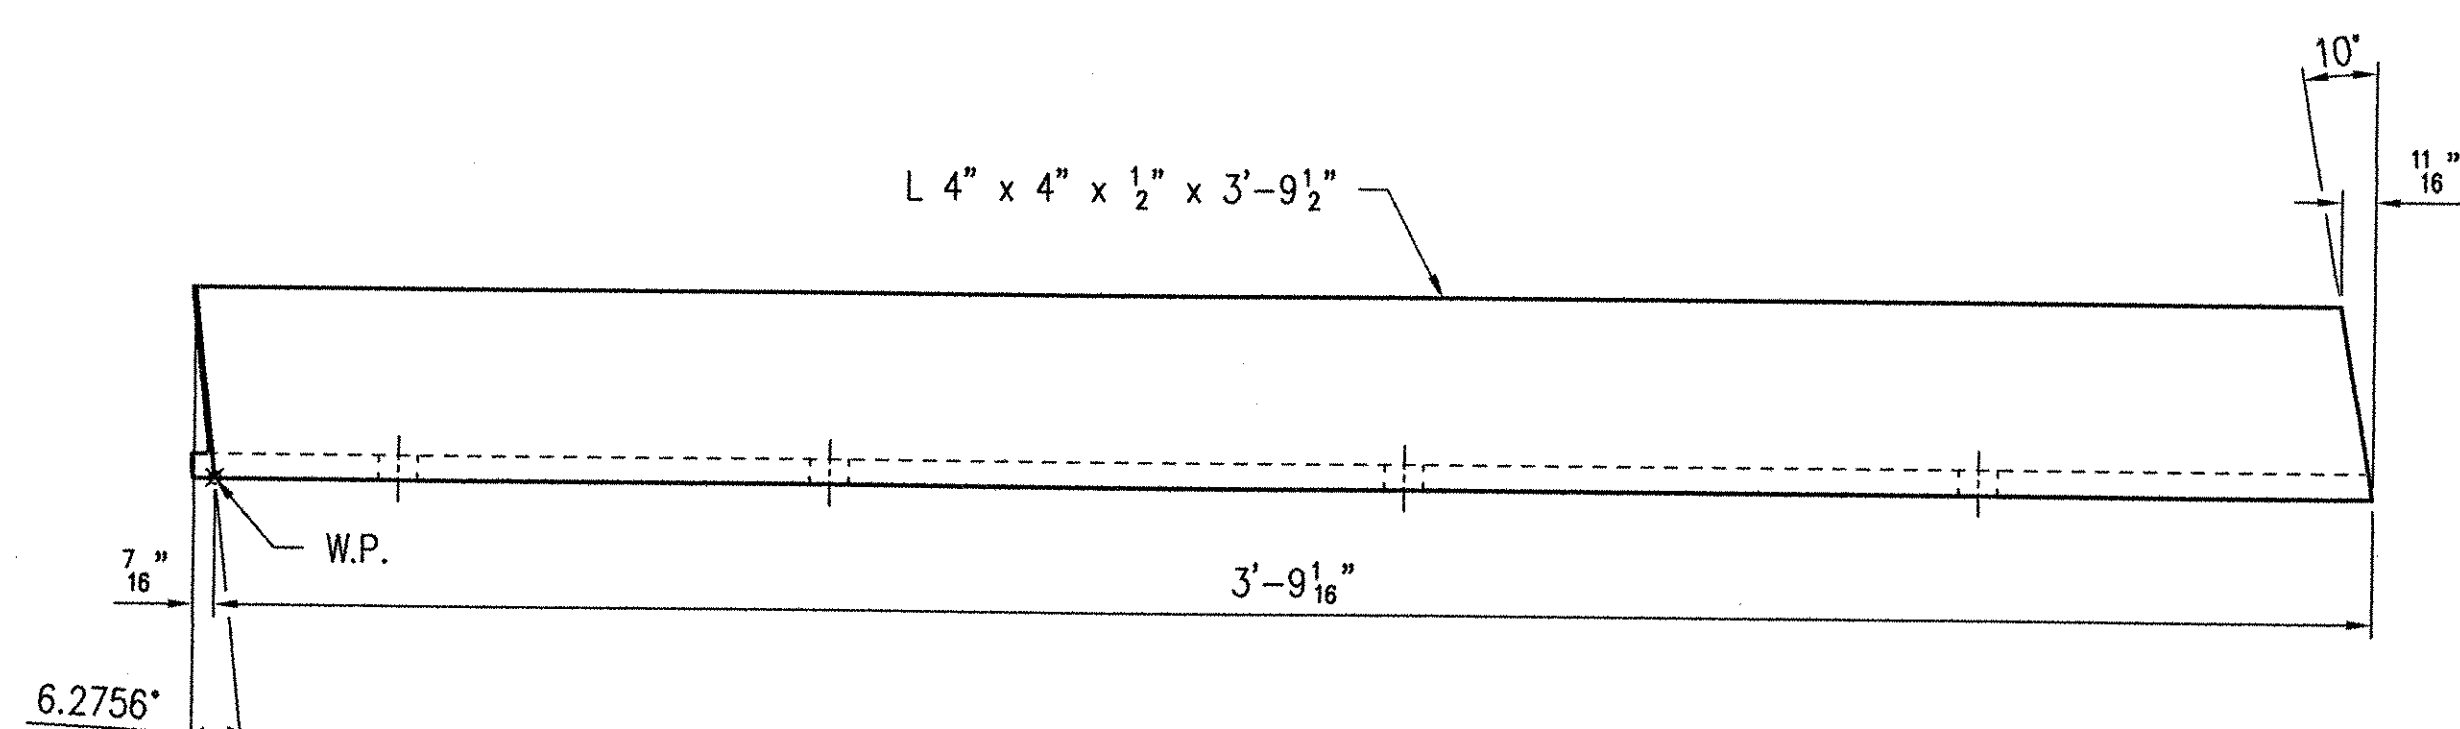


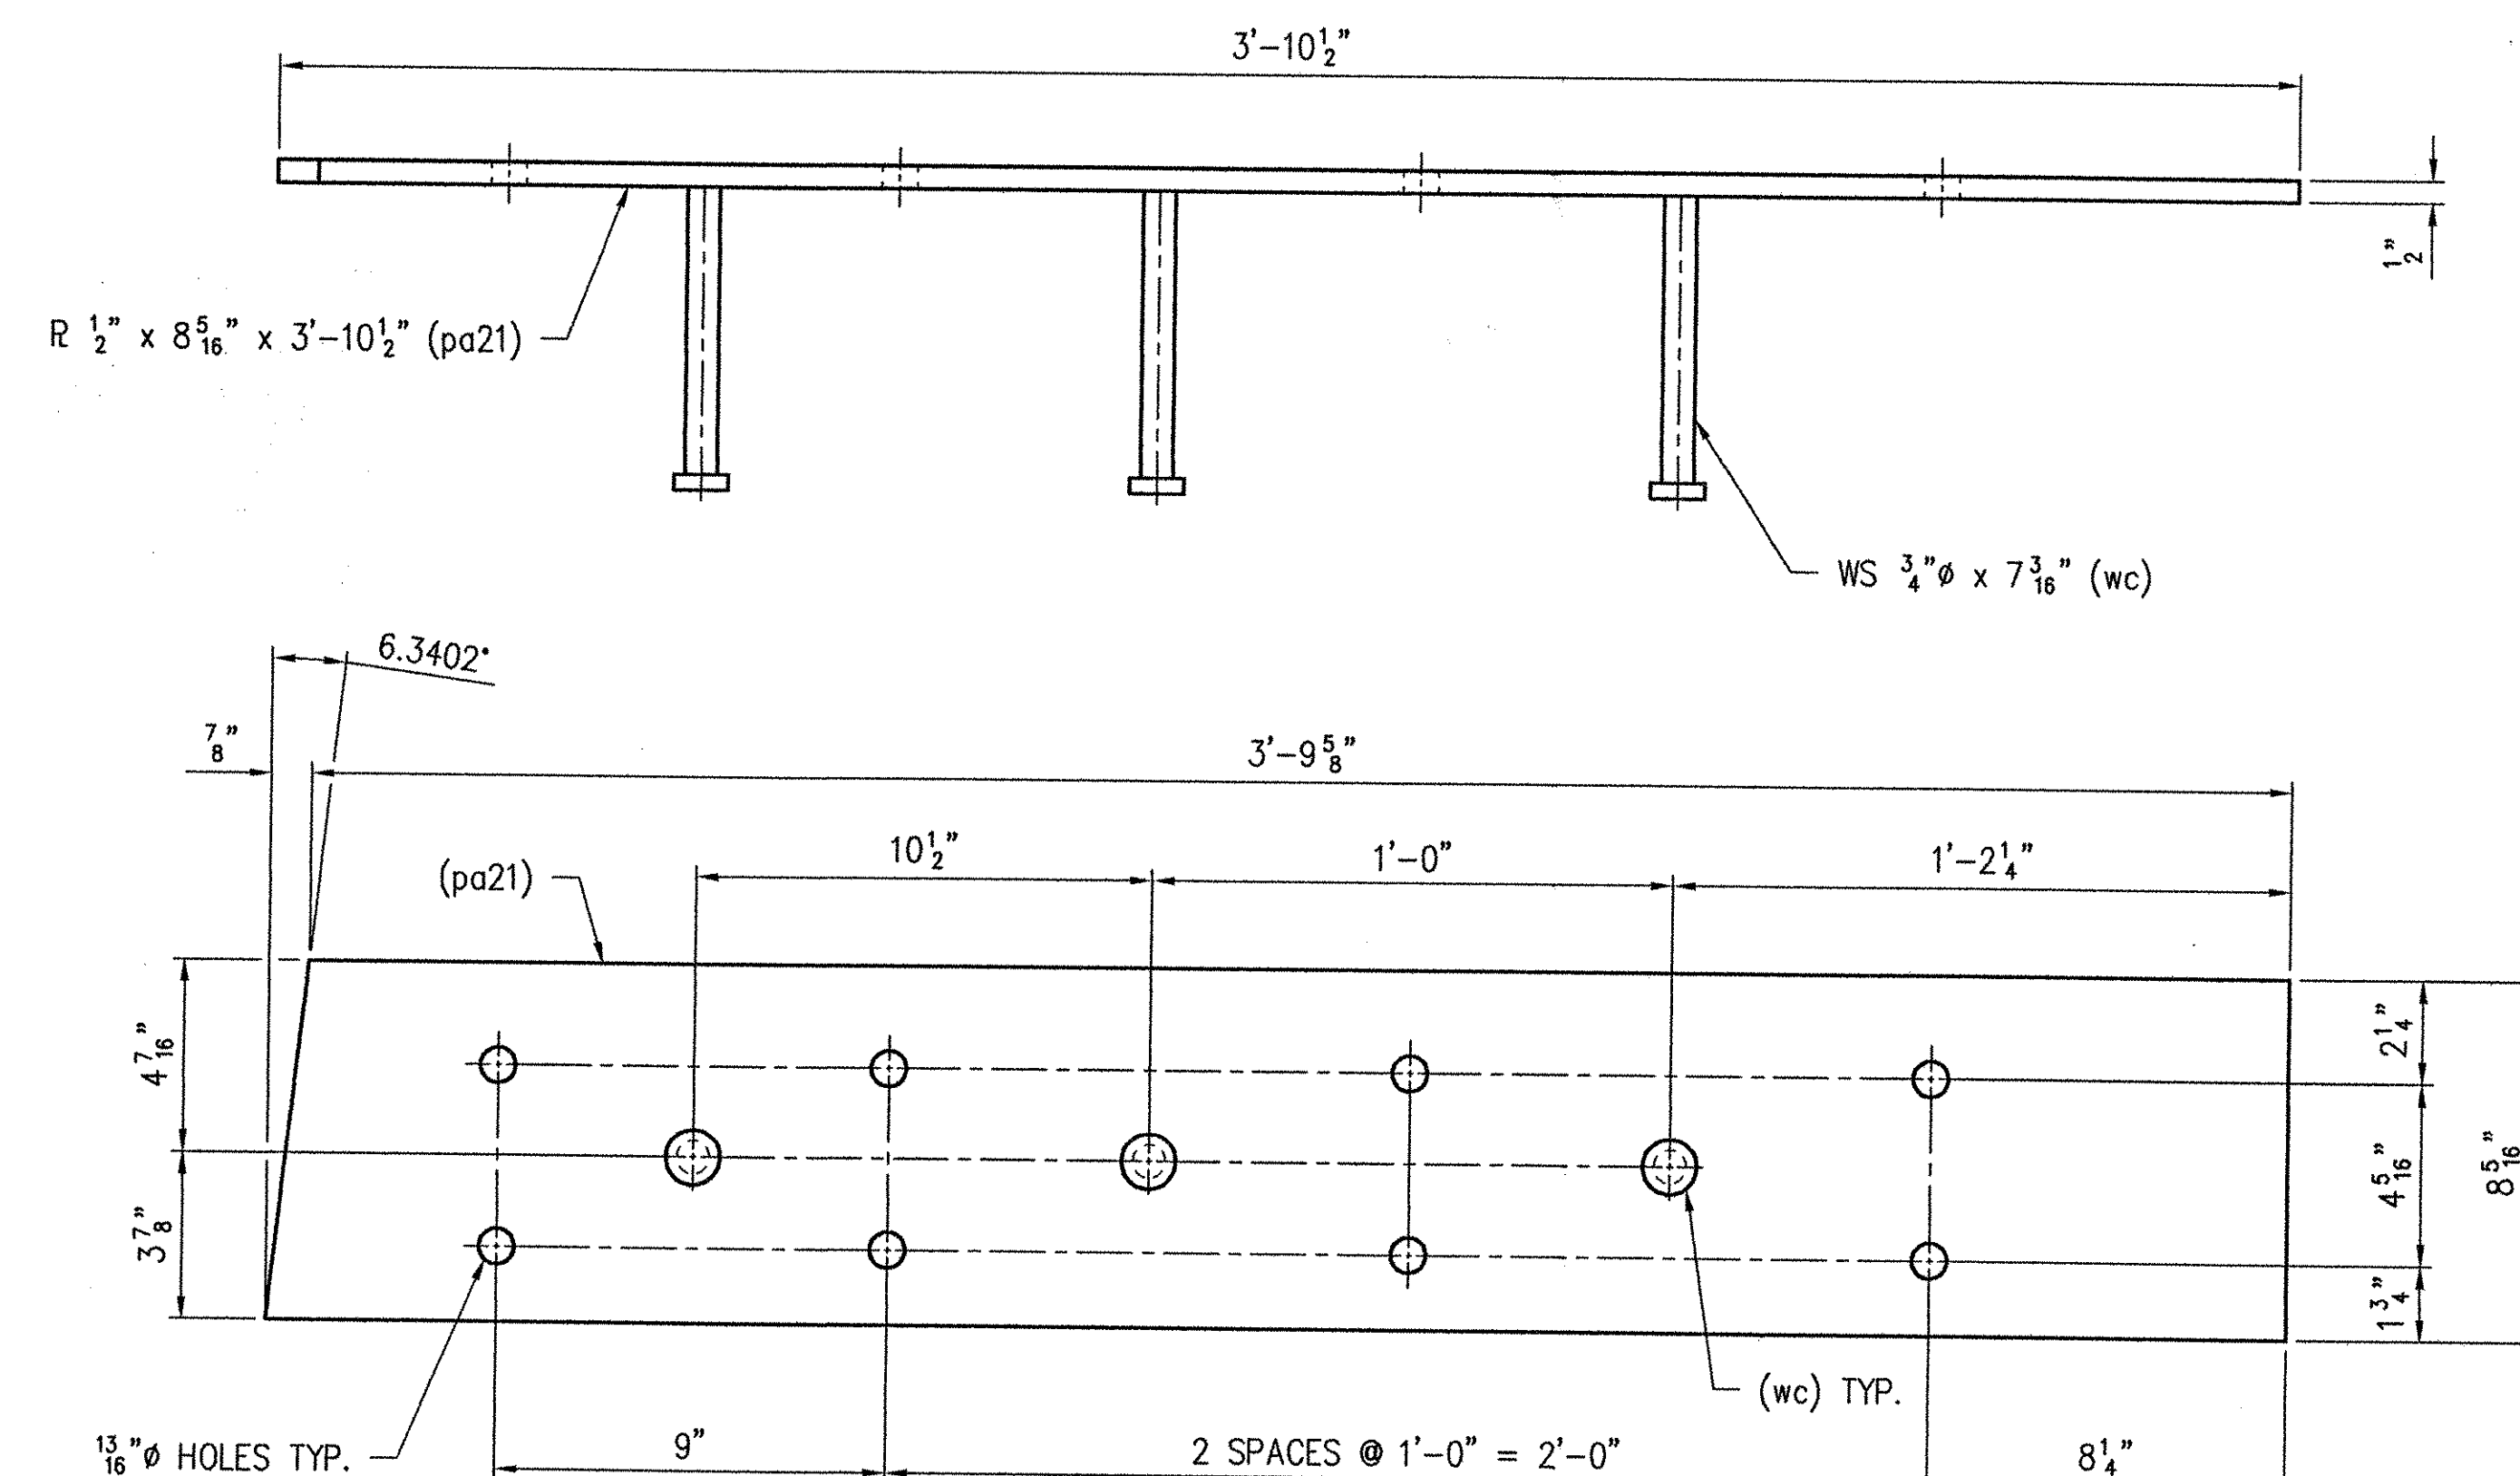

DETAIL (aa21)

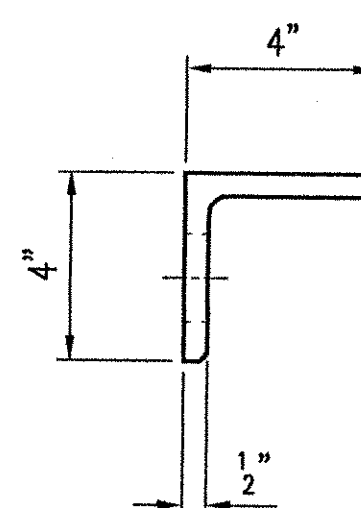

DETAIL (ab21)

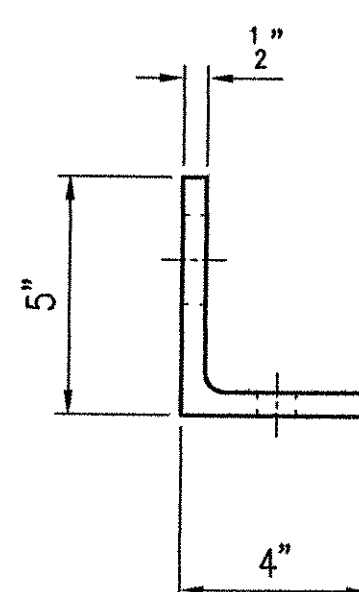

1 - SUB-ASSEMBLY - 21A

SEE SHEET NO. 30 FOR GENERAL NOTES.
WORK THIS SHEET WITH SHEET NO. 18, 19, 20 & 22.

		REV.	DESCRIPTION	DATE	INT.
		ANY AND ALL BACKCHARGES WILL BE REJECTED UNLESS WRITTEN CONSENT IS GIVEN BY LEWIS ENGINEERING COMPANY PRIOR TO ANY WORK PERFORMED FOR OUR ACCOUNT. SUCH REJECTION MEANS THAT INVOICES WILL NOT BE HONORED OR DEDUCTIONS FROM PAYMENT WILL BE CHARGED BACK.			
		 LEWIS ENGINEERING COMPANY 4201 NOREX DRIVE - CHASKA, MINNESOTA 55318 - (952) 368-3000			
		PROJECT	— ROYALTON / RTE. NO. TH 1, CL 1 BRIDGE NO. 3		
		STATE PROJECT	— AC BRZ 1444(22)		
		FEDERAL PROJECT	—		
		CUSTOMER	— BECK & BELLUCCI, INC.		
		LOCATION	— WINDSOR COUNTY, VT		
		DESCRIPTION	— EXPANSION JOINT DETAILS		
			ABUTMENT NO. 1		
		FOR	DATE		
		PRINTS ISSUED			
		L.E.C. 21 OF 30	SHEET NO. 6 OF 15	Job. No. :	2034.1042.1

Orig.

W.P. ch'k'd
Drawn By JMB
Chk'd. By TSF
Date: 12/20/01