



APPROACH SLAB PLAN

SCALE 3/8" = 1'-0"
 1 0 1 2 3 4

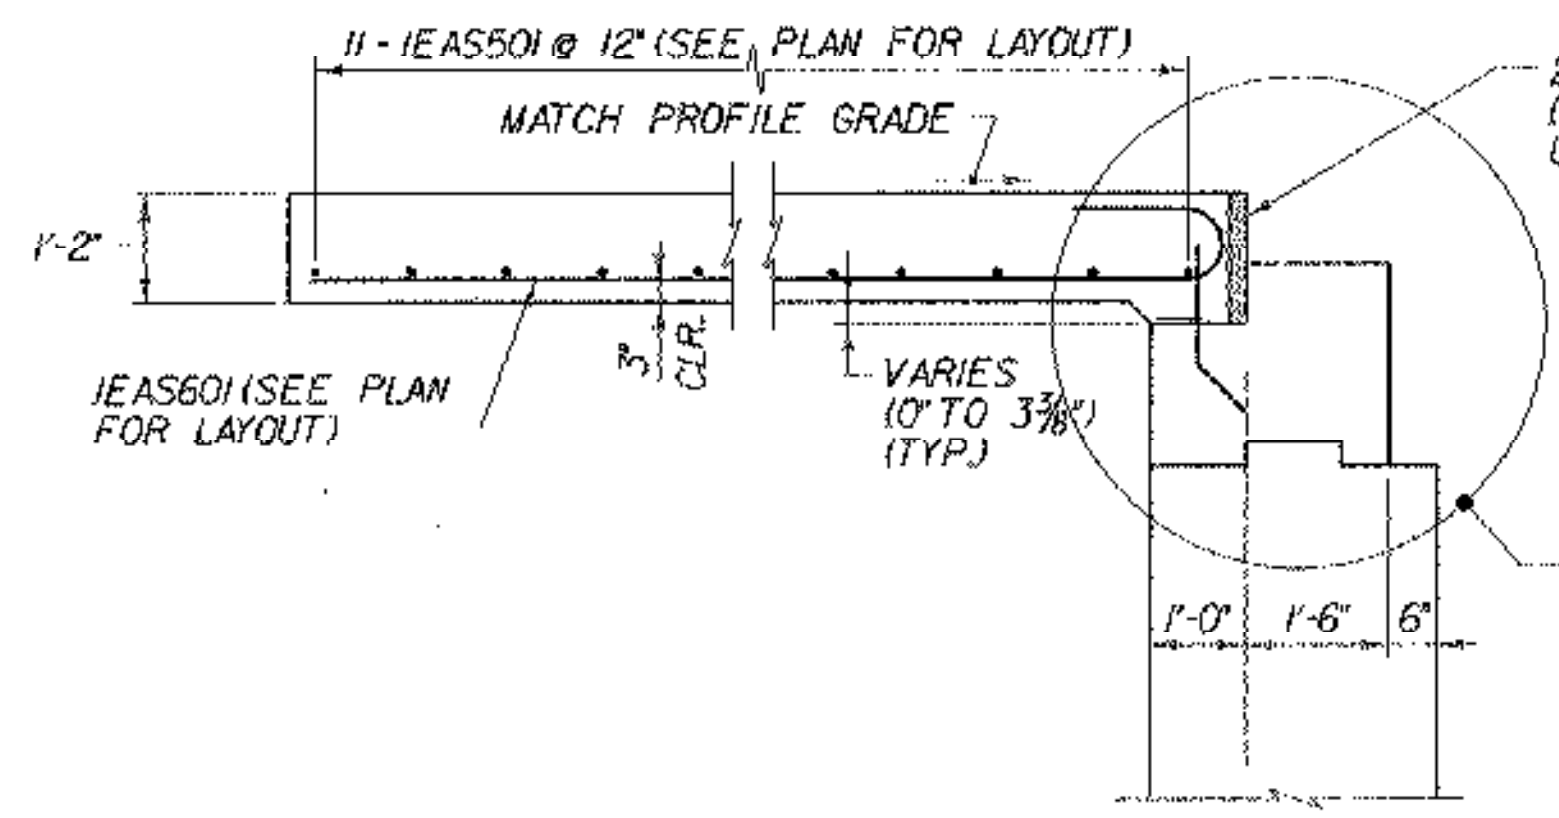

A APPROACH SLAB 1 SECTION
 BR10 SCALE 1/2" = 1'-0"
 1 0 1 2

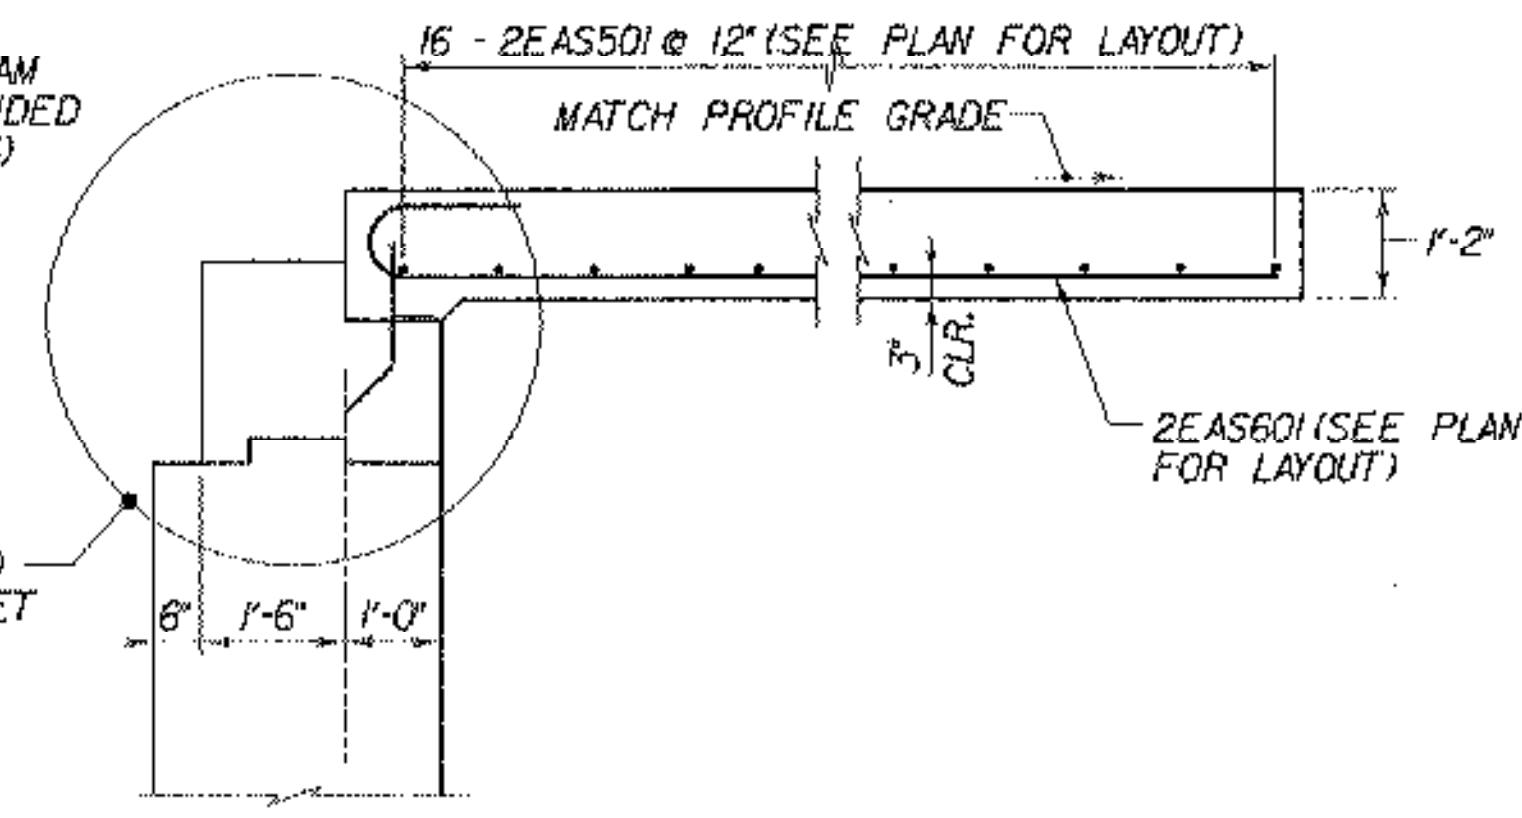

B APPROACH SLAB 2 SECTION
 BR10 SCALE 1/2" = 1'-0"
 1 0 1 2

NOTES:
 1. 3" CLR. UNLESS OTHERWISE SPECIFIED ON THE PLANS.

LEGEND:
 NF - NEAR FACE
 FF - FAR FACE
 EF - EACH FACE
 ▲ - CUT TO FIT IN FIELD

STATE OF VERMONT
 AGENCY OF TRANSPORTATION

Town Of	ST. JOHNSBURY	Bridge No.	29	
Highway No.	T.H. 85	Log Sta.		
DEPOT HILL ROAD OVER THE PASSUMPSIC RIVER		Surv. Sta.		
APPROACH SLAB DETAILS				
Designed By	M. SMULLEN	Drawn by	B. D. / Wm. W.	
Checked By	M. OLSTAD	Date	7/2003	
Bridge Design Supervisor		P. HALSTEAD	Date	9/2006
PROJECT	ST. JOHNSBURY	PROJECT NO.	BR0 1447(19)	
I.C.C. Info.				
Bridge Sheet No.	BR10	Sheet	43 OF 72	



FILE NAME: s:\3797\1047\1047.dwg
 DATE/TIME: 12/27/2006 10:58:47
 USER: b3797