


PLAN VIEW - EXODERMIC BRIDGE DECK

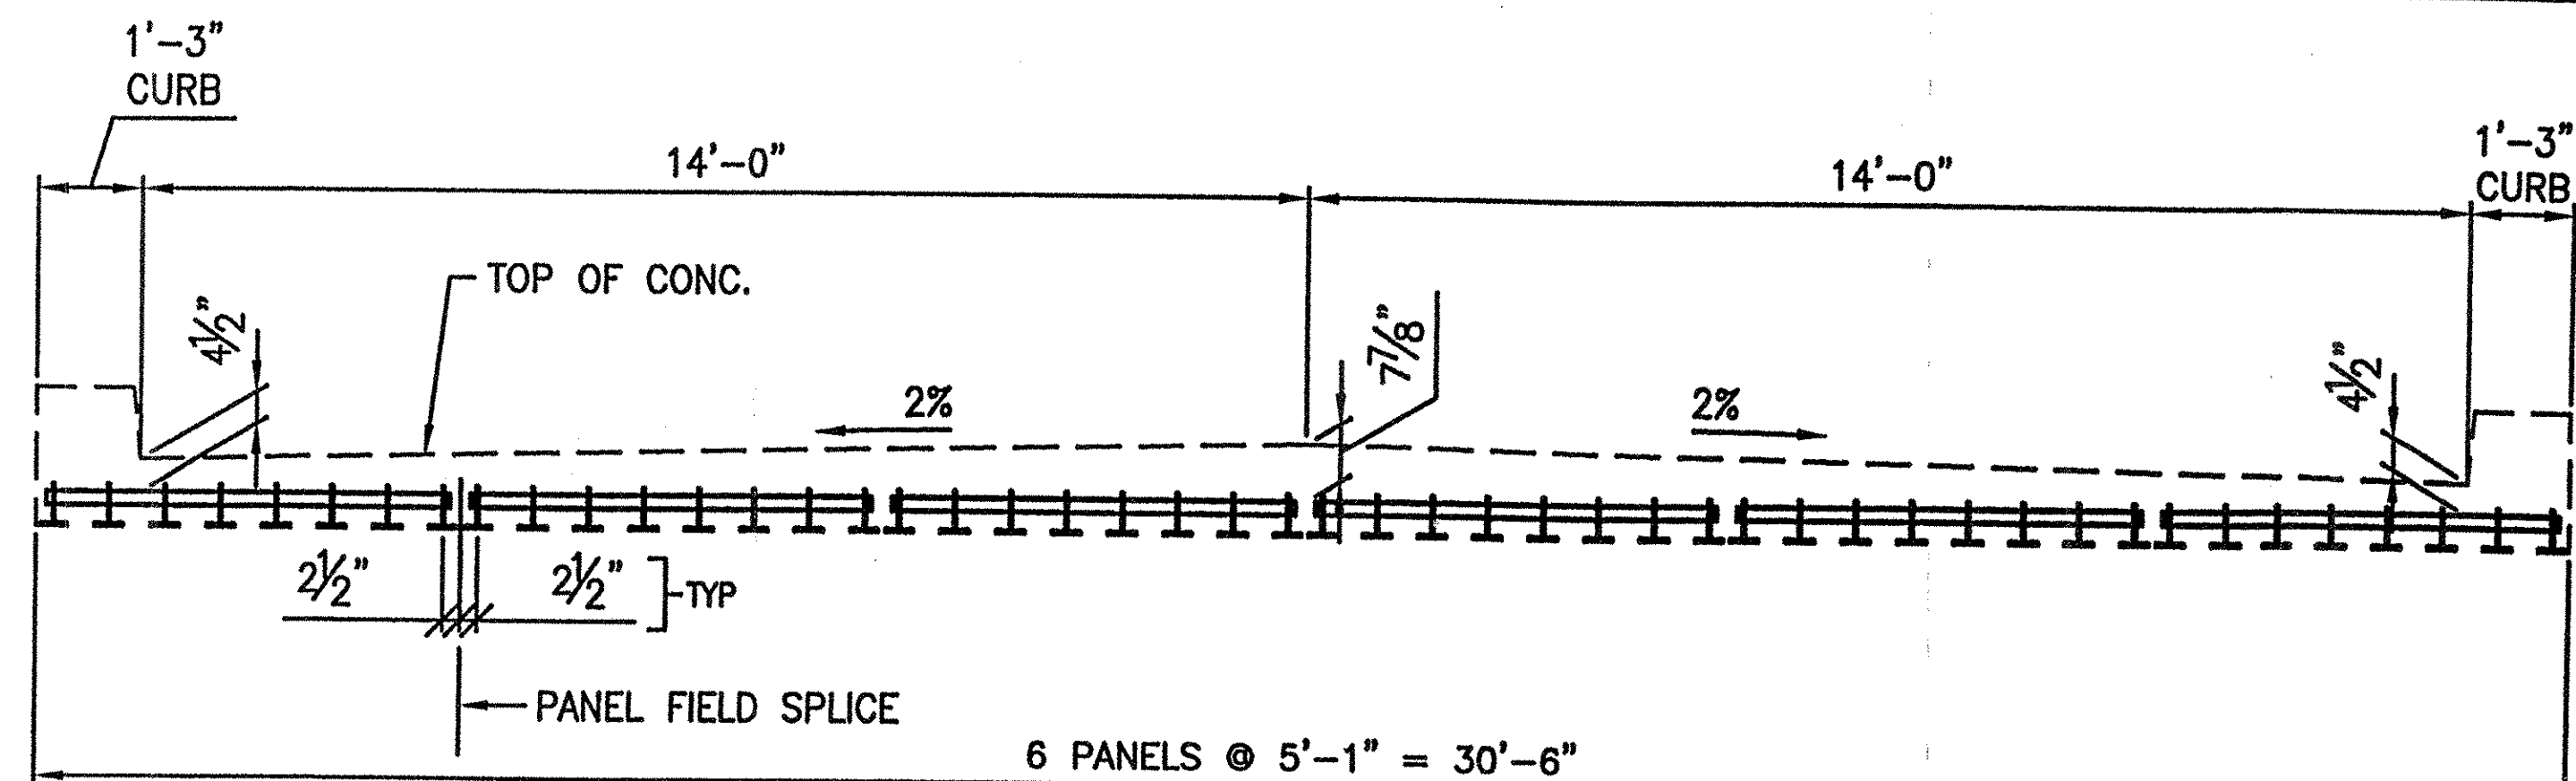



SECTION THRU GRID DECK

NOTES:

DURING ERECTION OF GRID FLOOR UNITS, CARE MUST BE EXERCISED, TO PLACE EACH UNIT IN ITS PROPER LOCATION, MEASURING IN ALL CASES FROM SOME FIXED POINT AS OTHERWISE A CUMULATIVE ERROR IN SPACING WILL APPEAR CAUSING THE SPACE FOR THE FINAL UNITS TO BE MORE OR LESS THAN THE ACTUAL WIDTH OF UNITS.

PANELS WITH LIKE MARKS SUCH AS B1, B2, B3, ETC. ARE ALIKE AND INTERCHANGEABLE.

BUTT FIELD INSTALLED FORM PANS TOGETHER END TO END AND SEAL JOINT WITH SILICONE ADHESIVE TO MINIMIZED CONCRETE LEAKAGE.

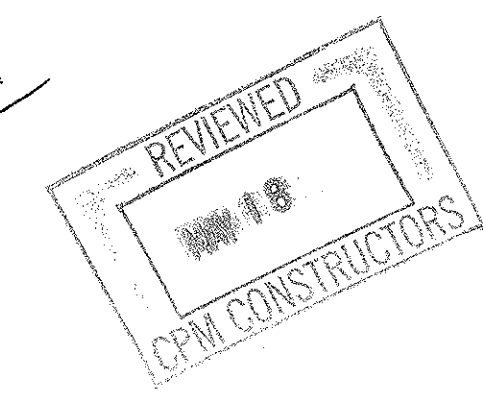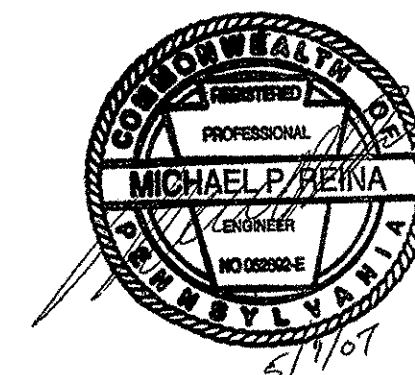

APPROVED:	DATE:
<b>L. B. FOSTER CO.</b>	
GENERAL OFFICES PITTSBURGH, PENNSYLVANIA 15220	
FOR: CPM CONSTRUCTORS	
VERMONT AGENCY OF TRANSPORTATION	
TOWN OF ST. JOHNSBURY, COUNTY OF CALEDONIA	
T.H. 85 (CL.3) BRIDGE 29 OVER THE PASSUMPSIC RIVER	
6" EXODERMIC GRID-ERECTION PLAN	
MADE RLP DATE 1/10/07	JOB NO. SDD0181
CHECK BLJ DATE 4/30/07	DRAWING LBE1
REV.	DESCRIPTION