



ABUTMENT #2 PLAN
SCALE 1:50

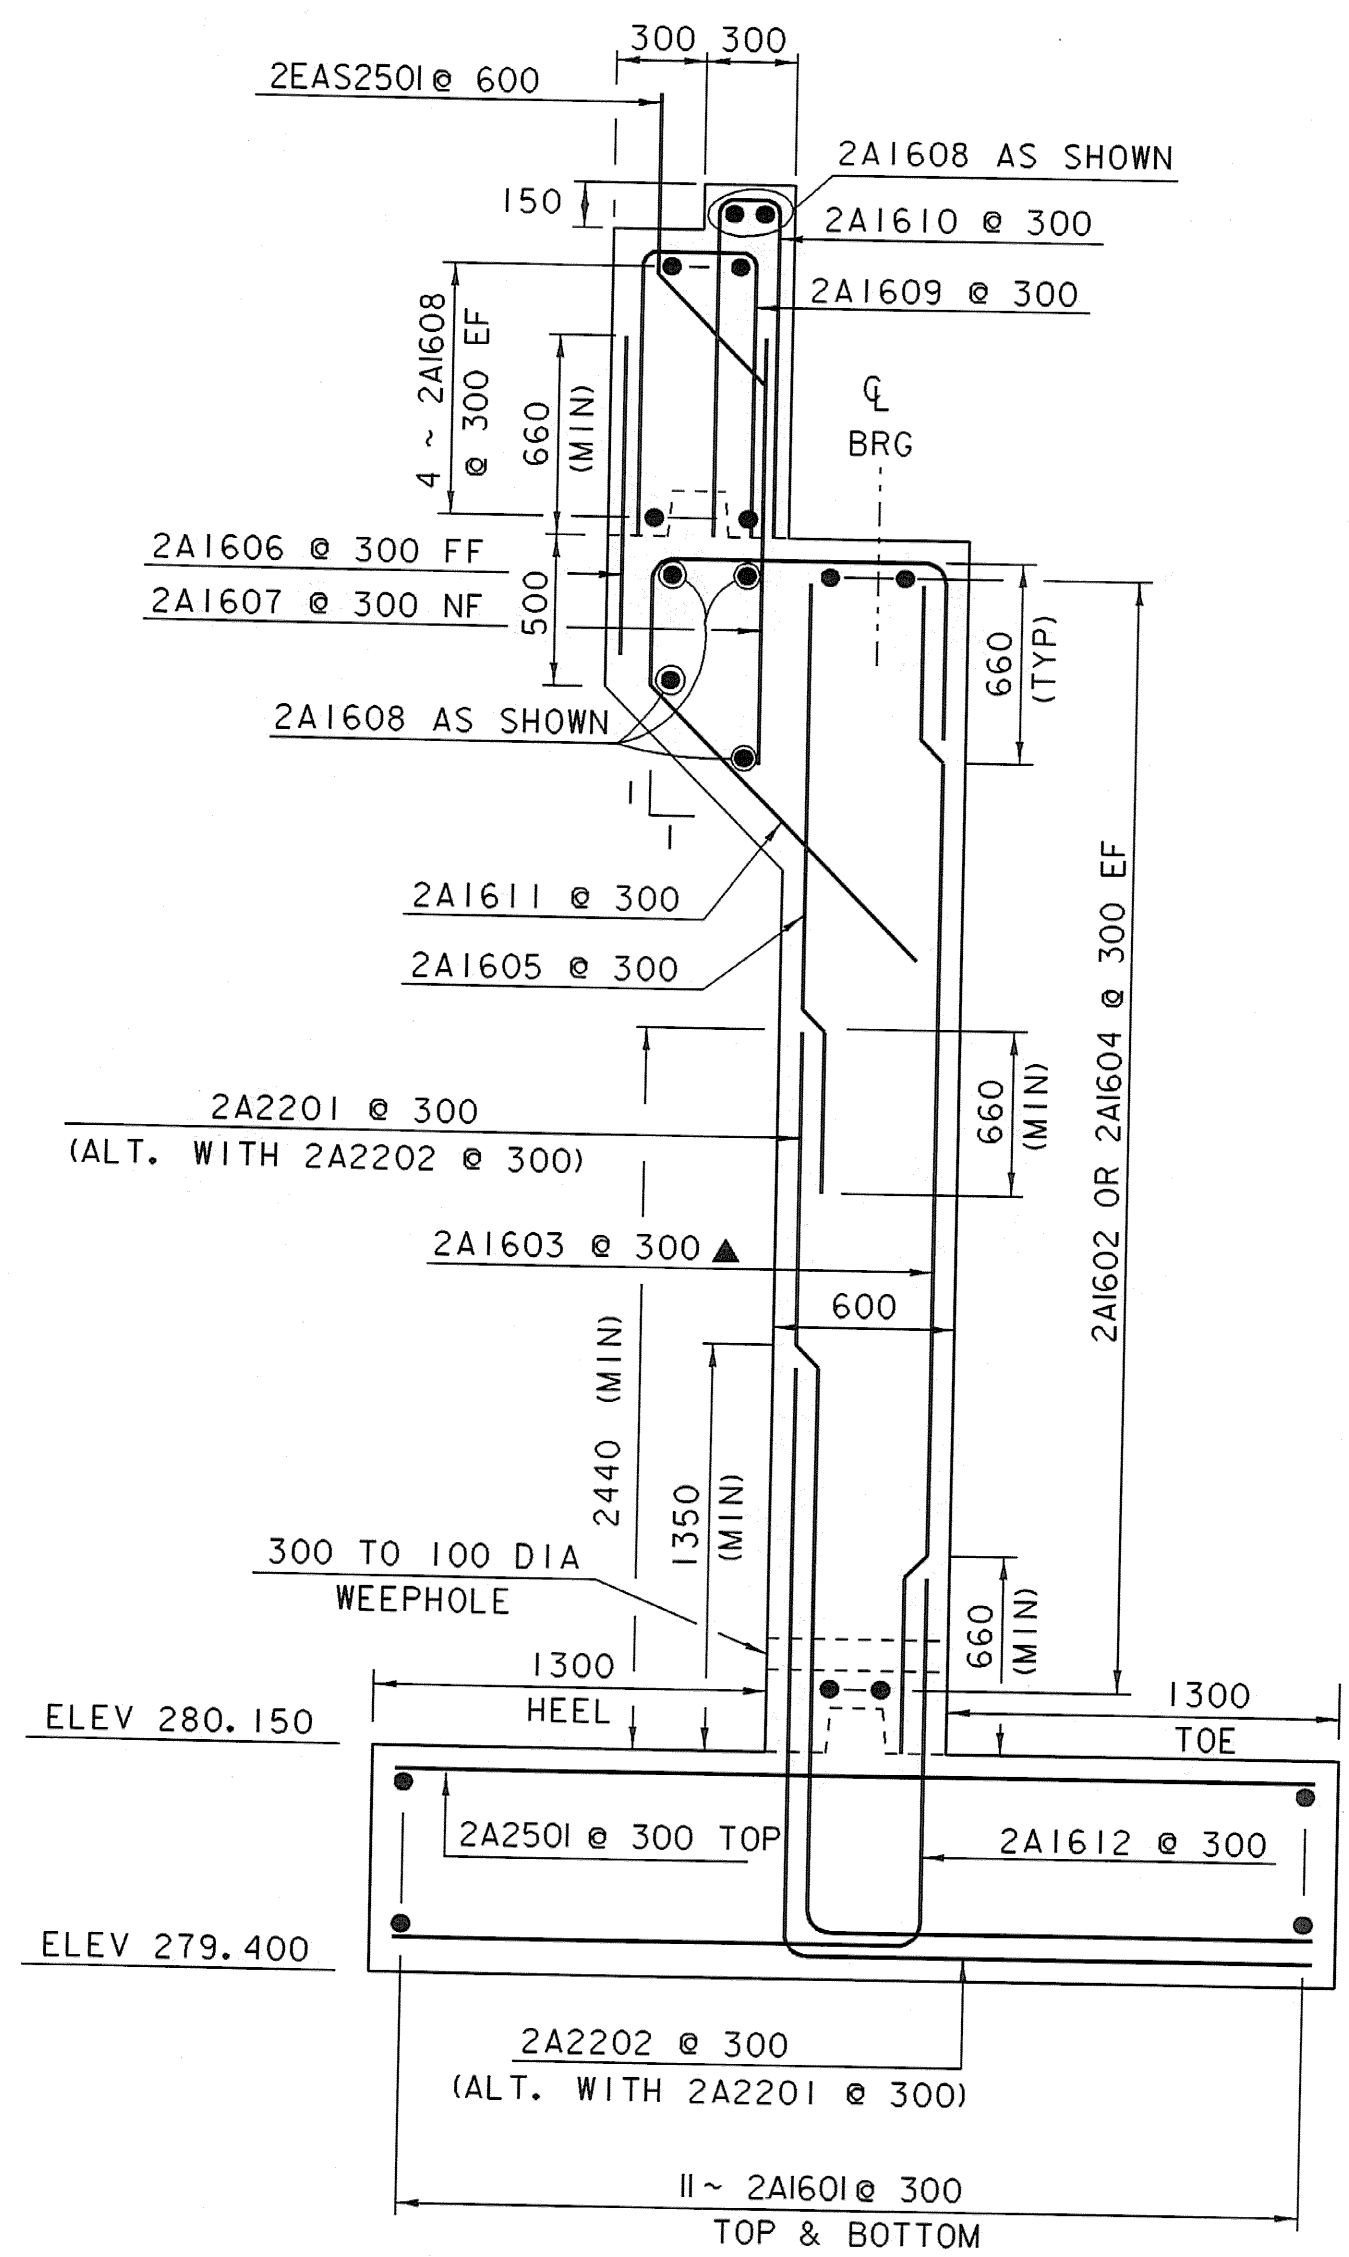

ABUTMENT #2 SECTION
SCALE 1:25

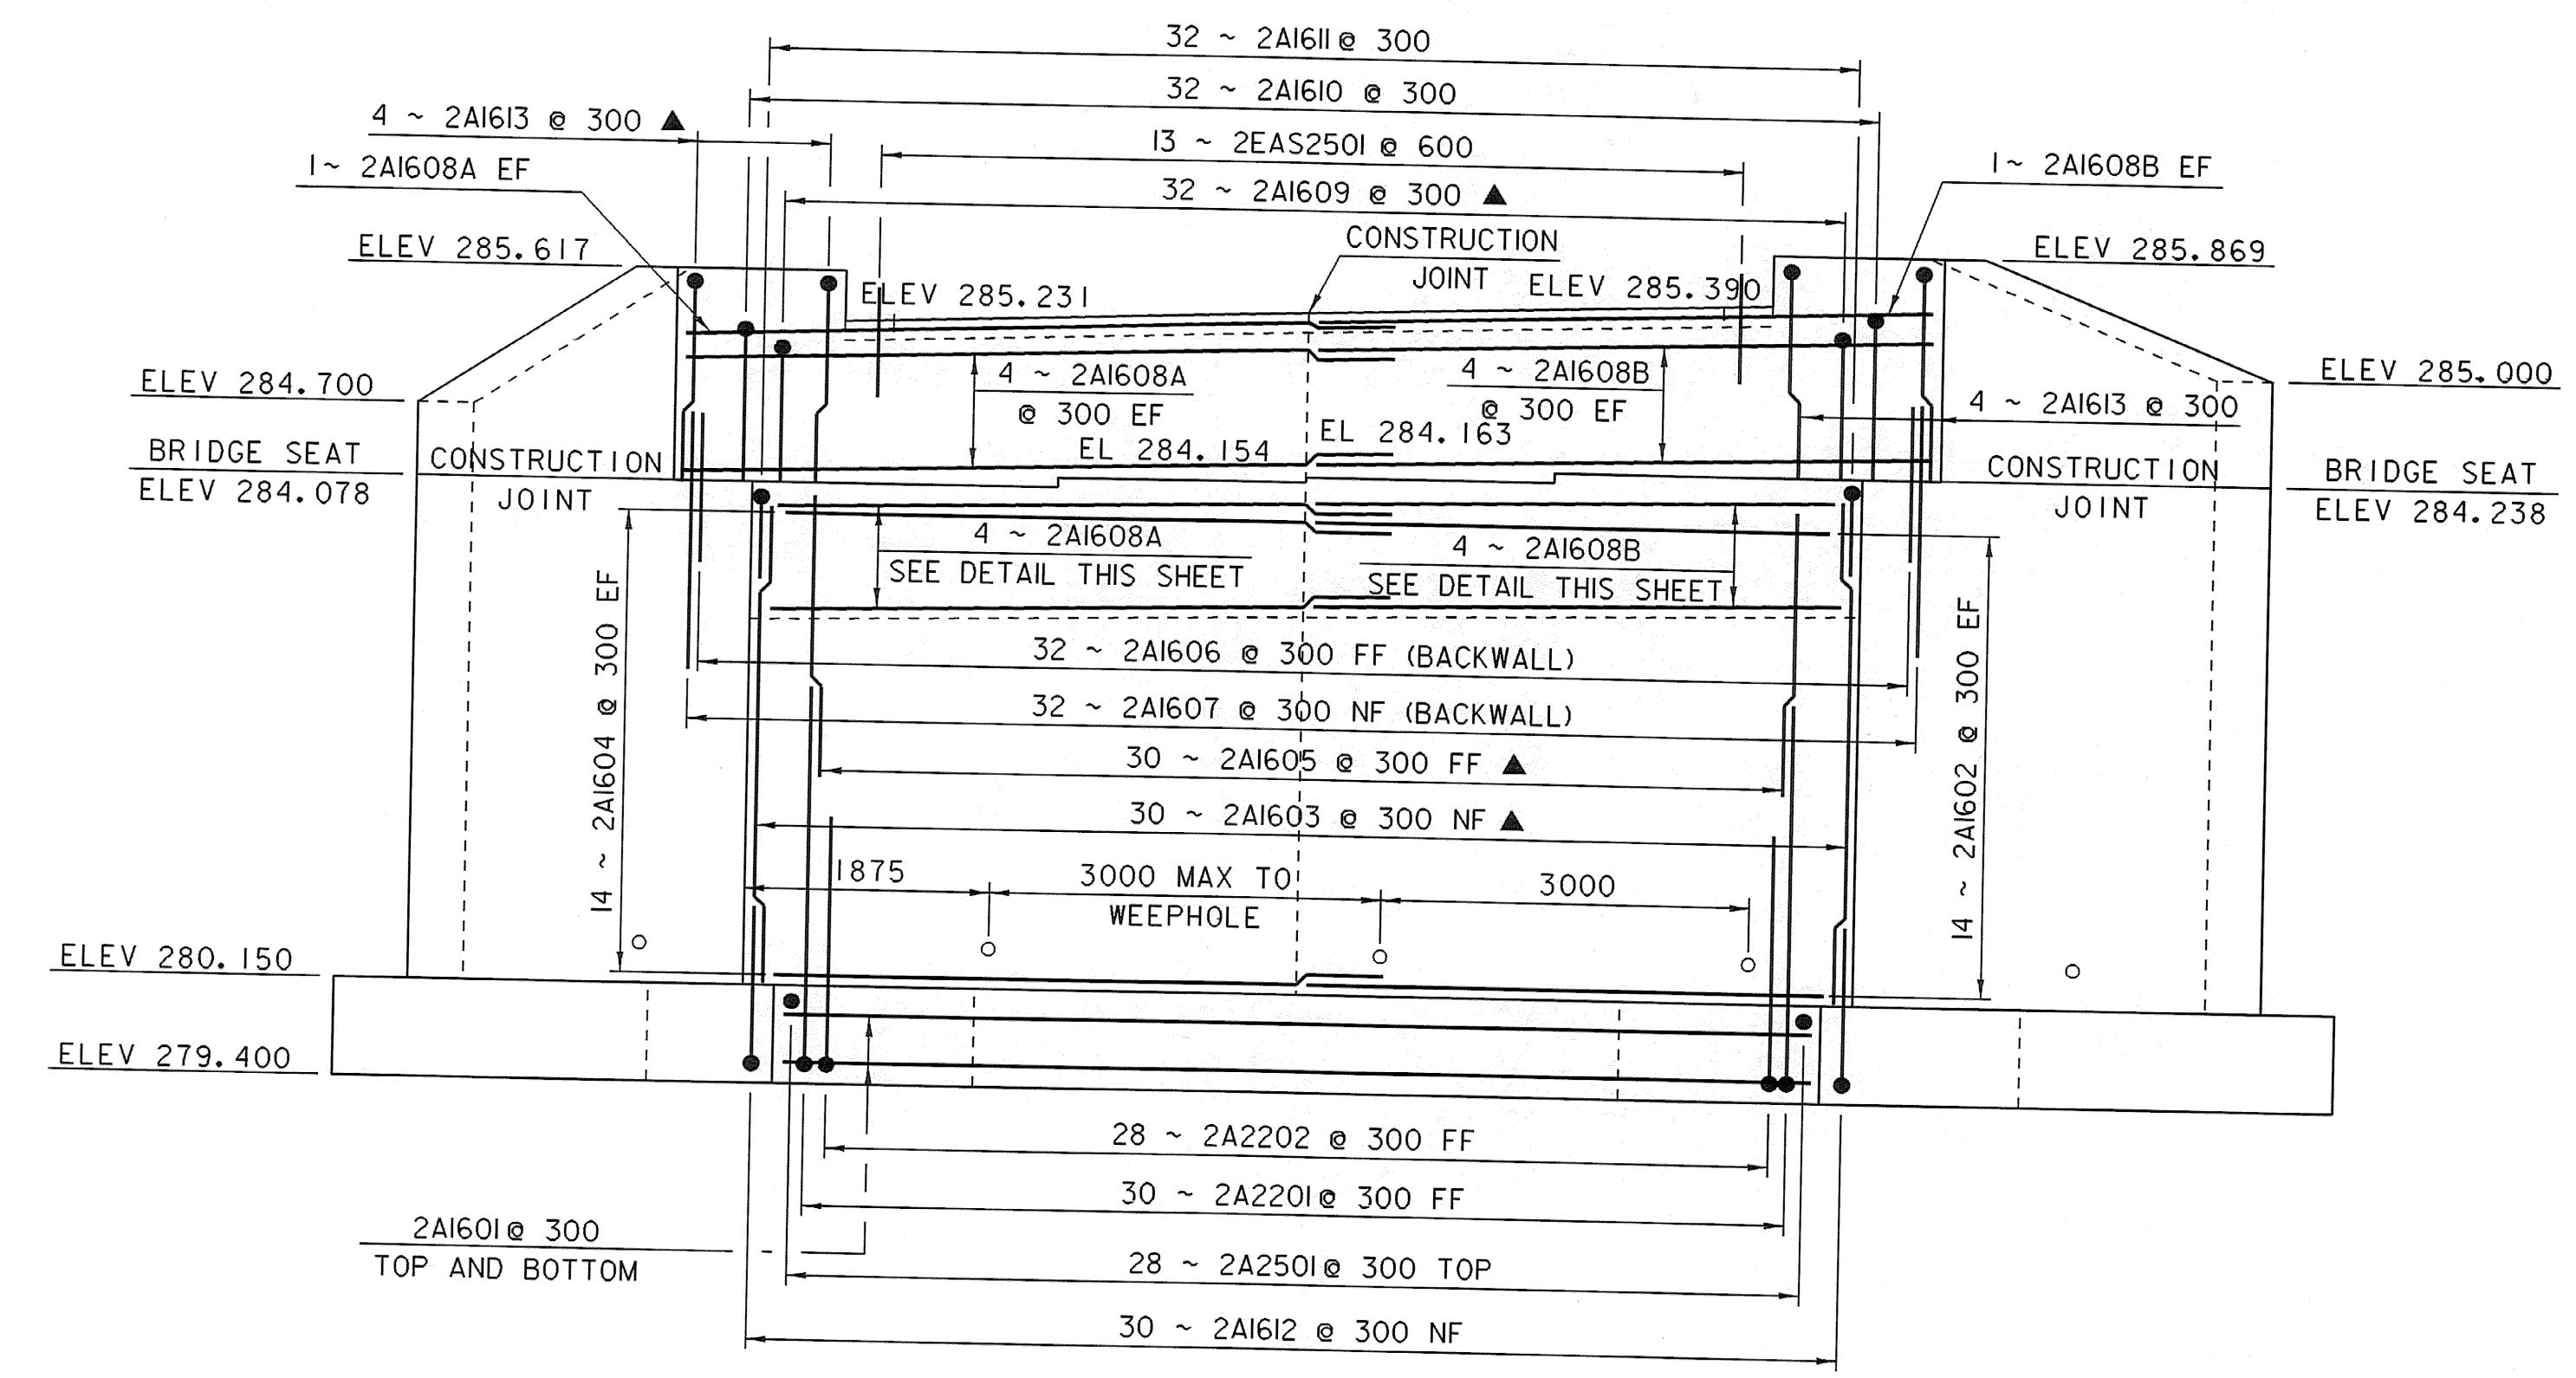

ABUTMENT #2 ELEVATION
SCALE 1:50

NOTE:
ALTERNATE BEARING DESIGN MAY
CHANGE BRIDGE SEAT ELEVATIONS

- NOTES:
- NF = NEAR FACE
 - FF = FAR FACE
 - EF = EACH FACE
 - ▲ = CUT TO FIT IN FIELD
 - 80 CLEAR UNLESS OTHERWISE SPECIFIED ON THE PLANS.

SHEET NAME: ABUTMENT #2 DETAILS		
PROJECT NAME: SUNDERLAND	HIGHWAY NO.: TH 3	
PROJECT NUMBER: BRF 0114(2)	BRIDGE NO.: 14	OVER: ROARING BRANCH
FILE NAME: /PW/93J009/sj009sub.dgn	PLOT DATE: 14-DEC-2005	
PROJECT MANAGER: R. R. WHITCOMB	DRAWN BY: J. GILMORE	
DESIGNED BY: D. BONNEAU	IPARM NAME: sj009ab2.1	SHEET 45 OF 67