

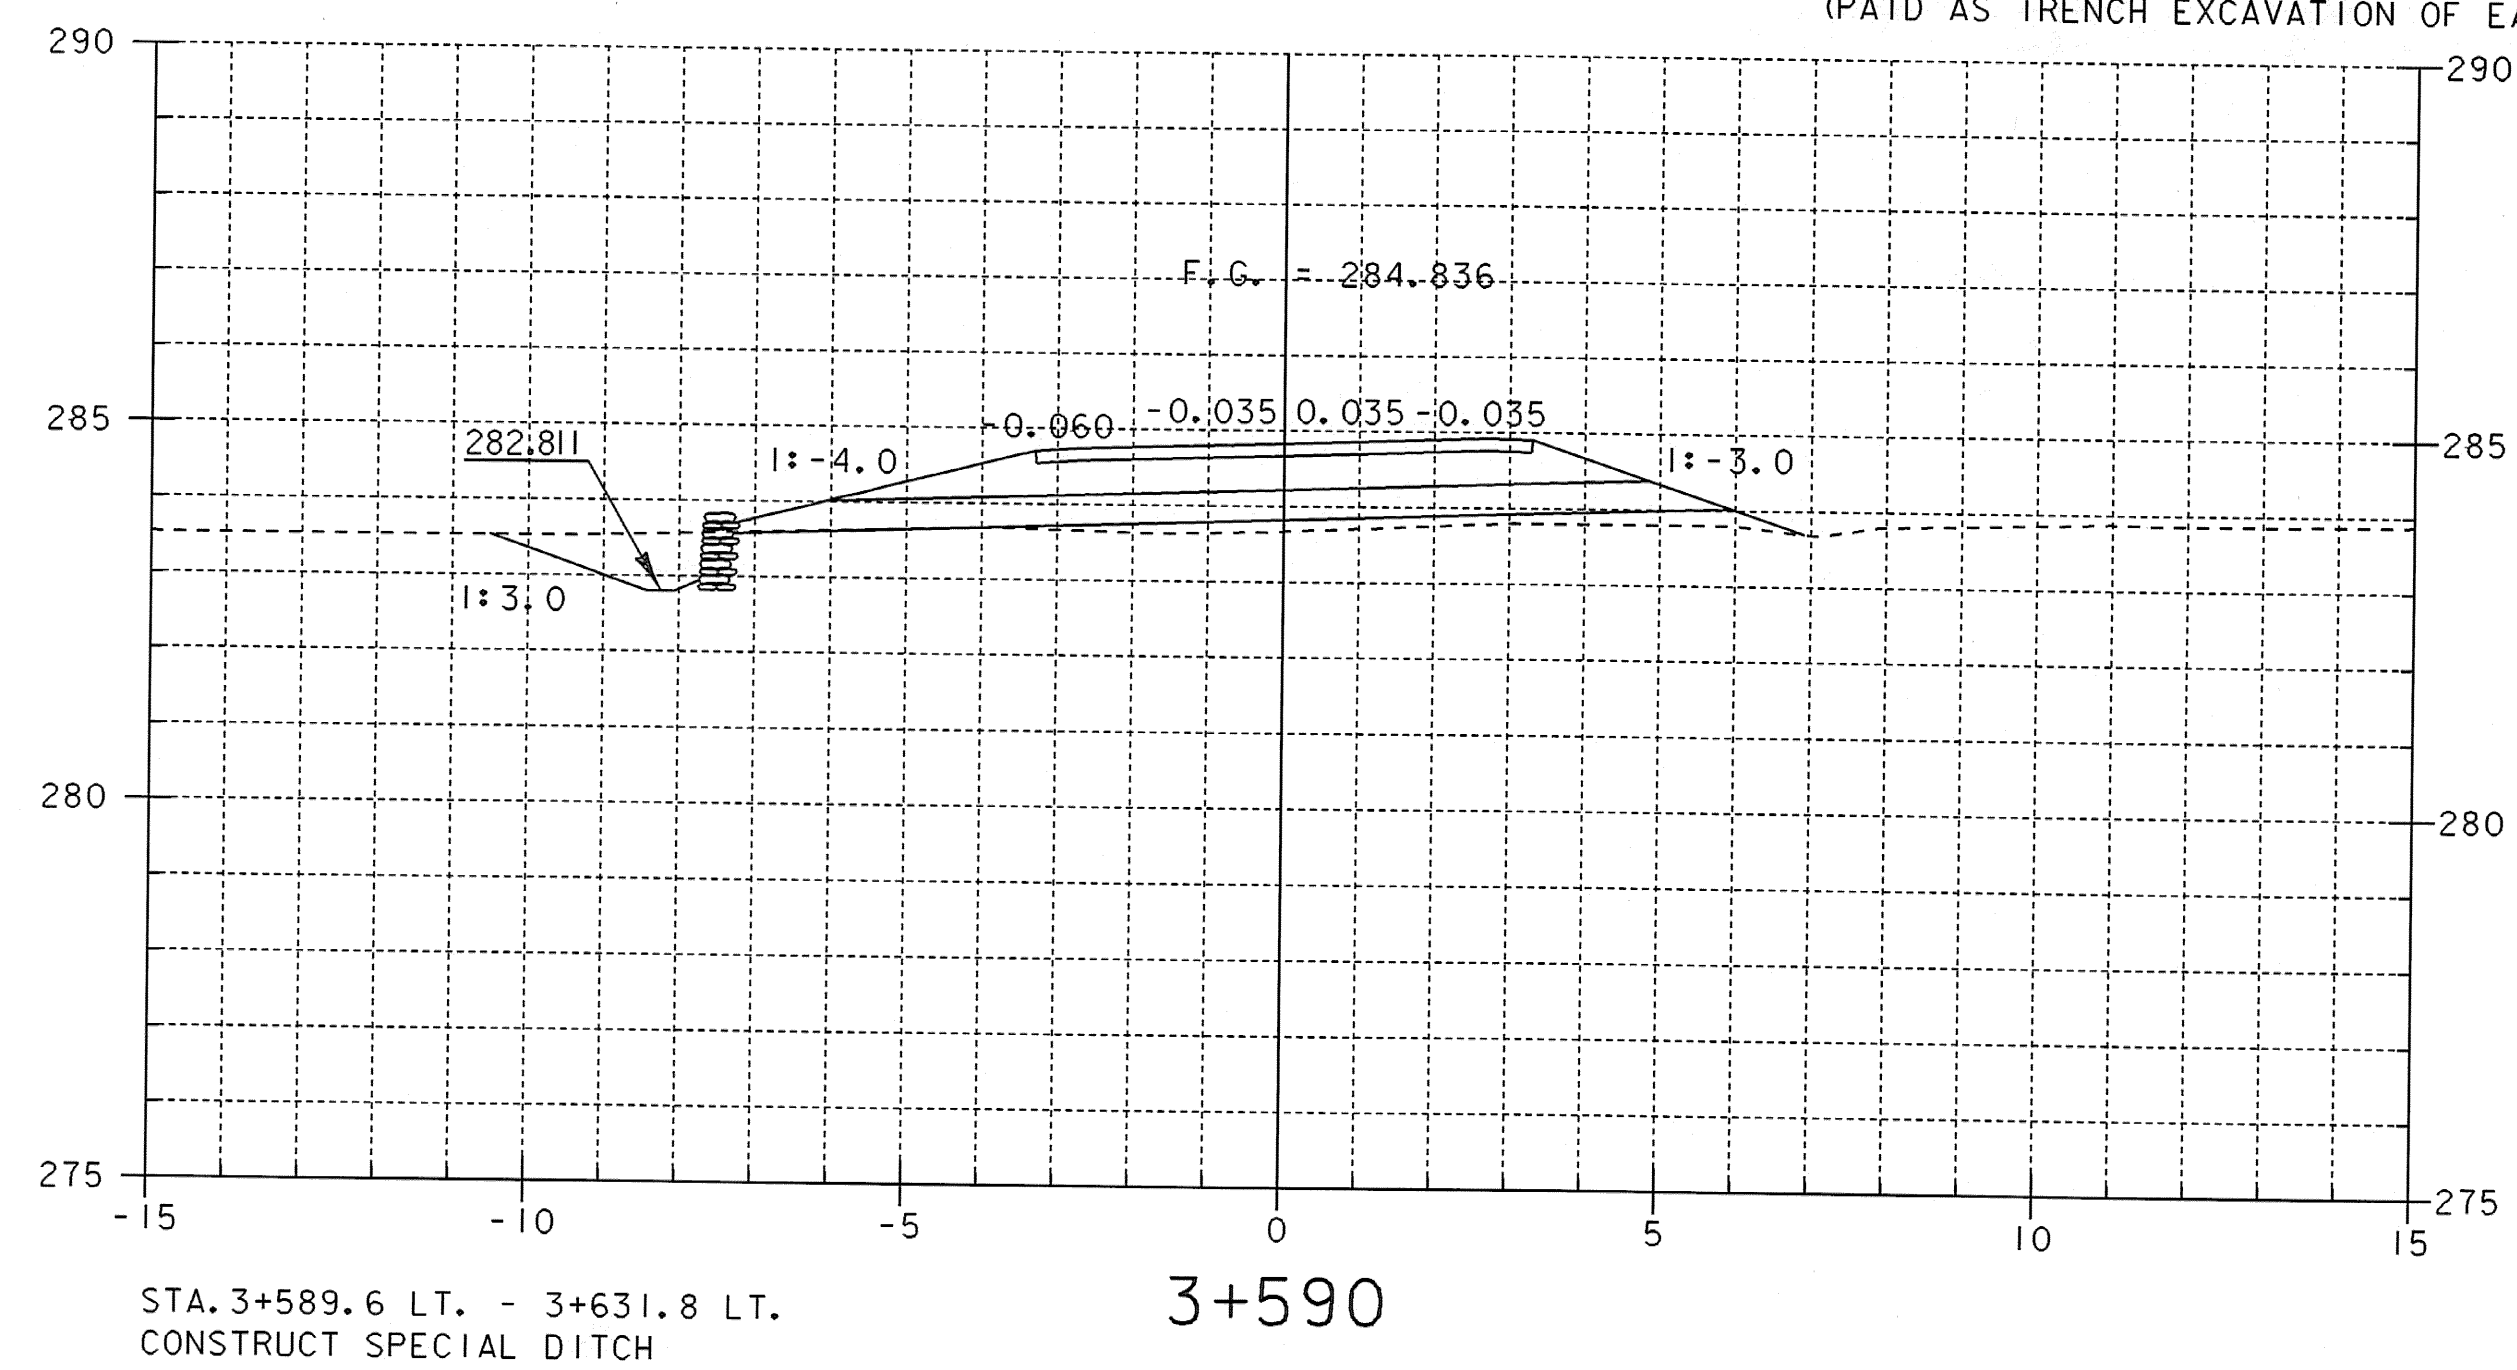


STA. 3+593.4 RT.  
CONSTRUCT GRAVEL DRIVE WITH  
PAVED APRON  
STA. 3+600.0 RT. - 3+625.5 RT.  
CONSTRUCT SPECIAL DITCH  
(PAID AS TRENCH EXCAVATION OF EARTH)

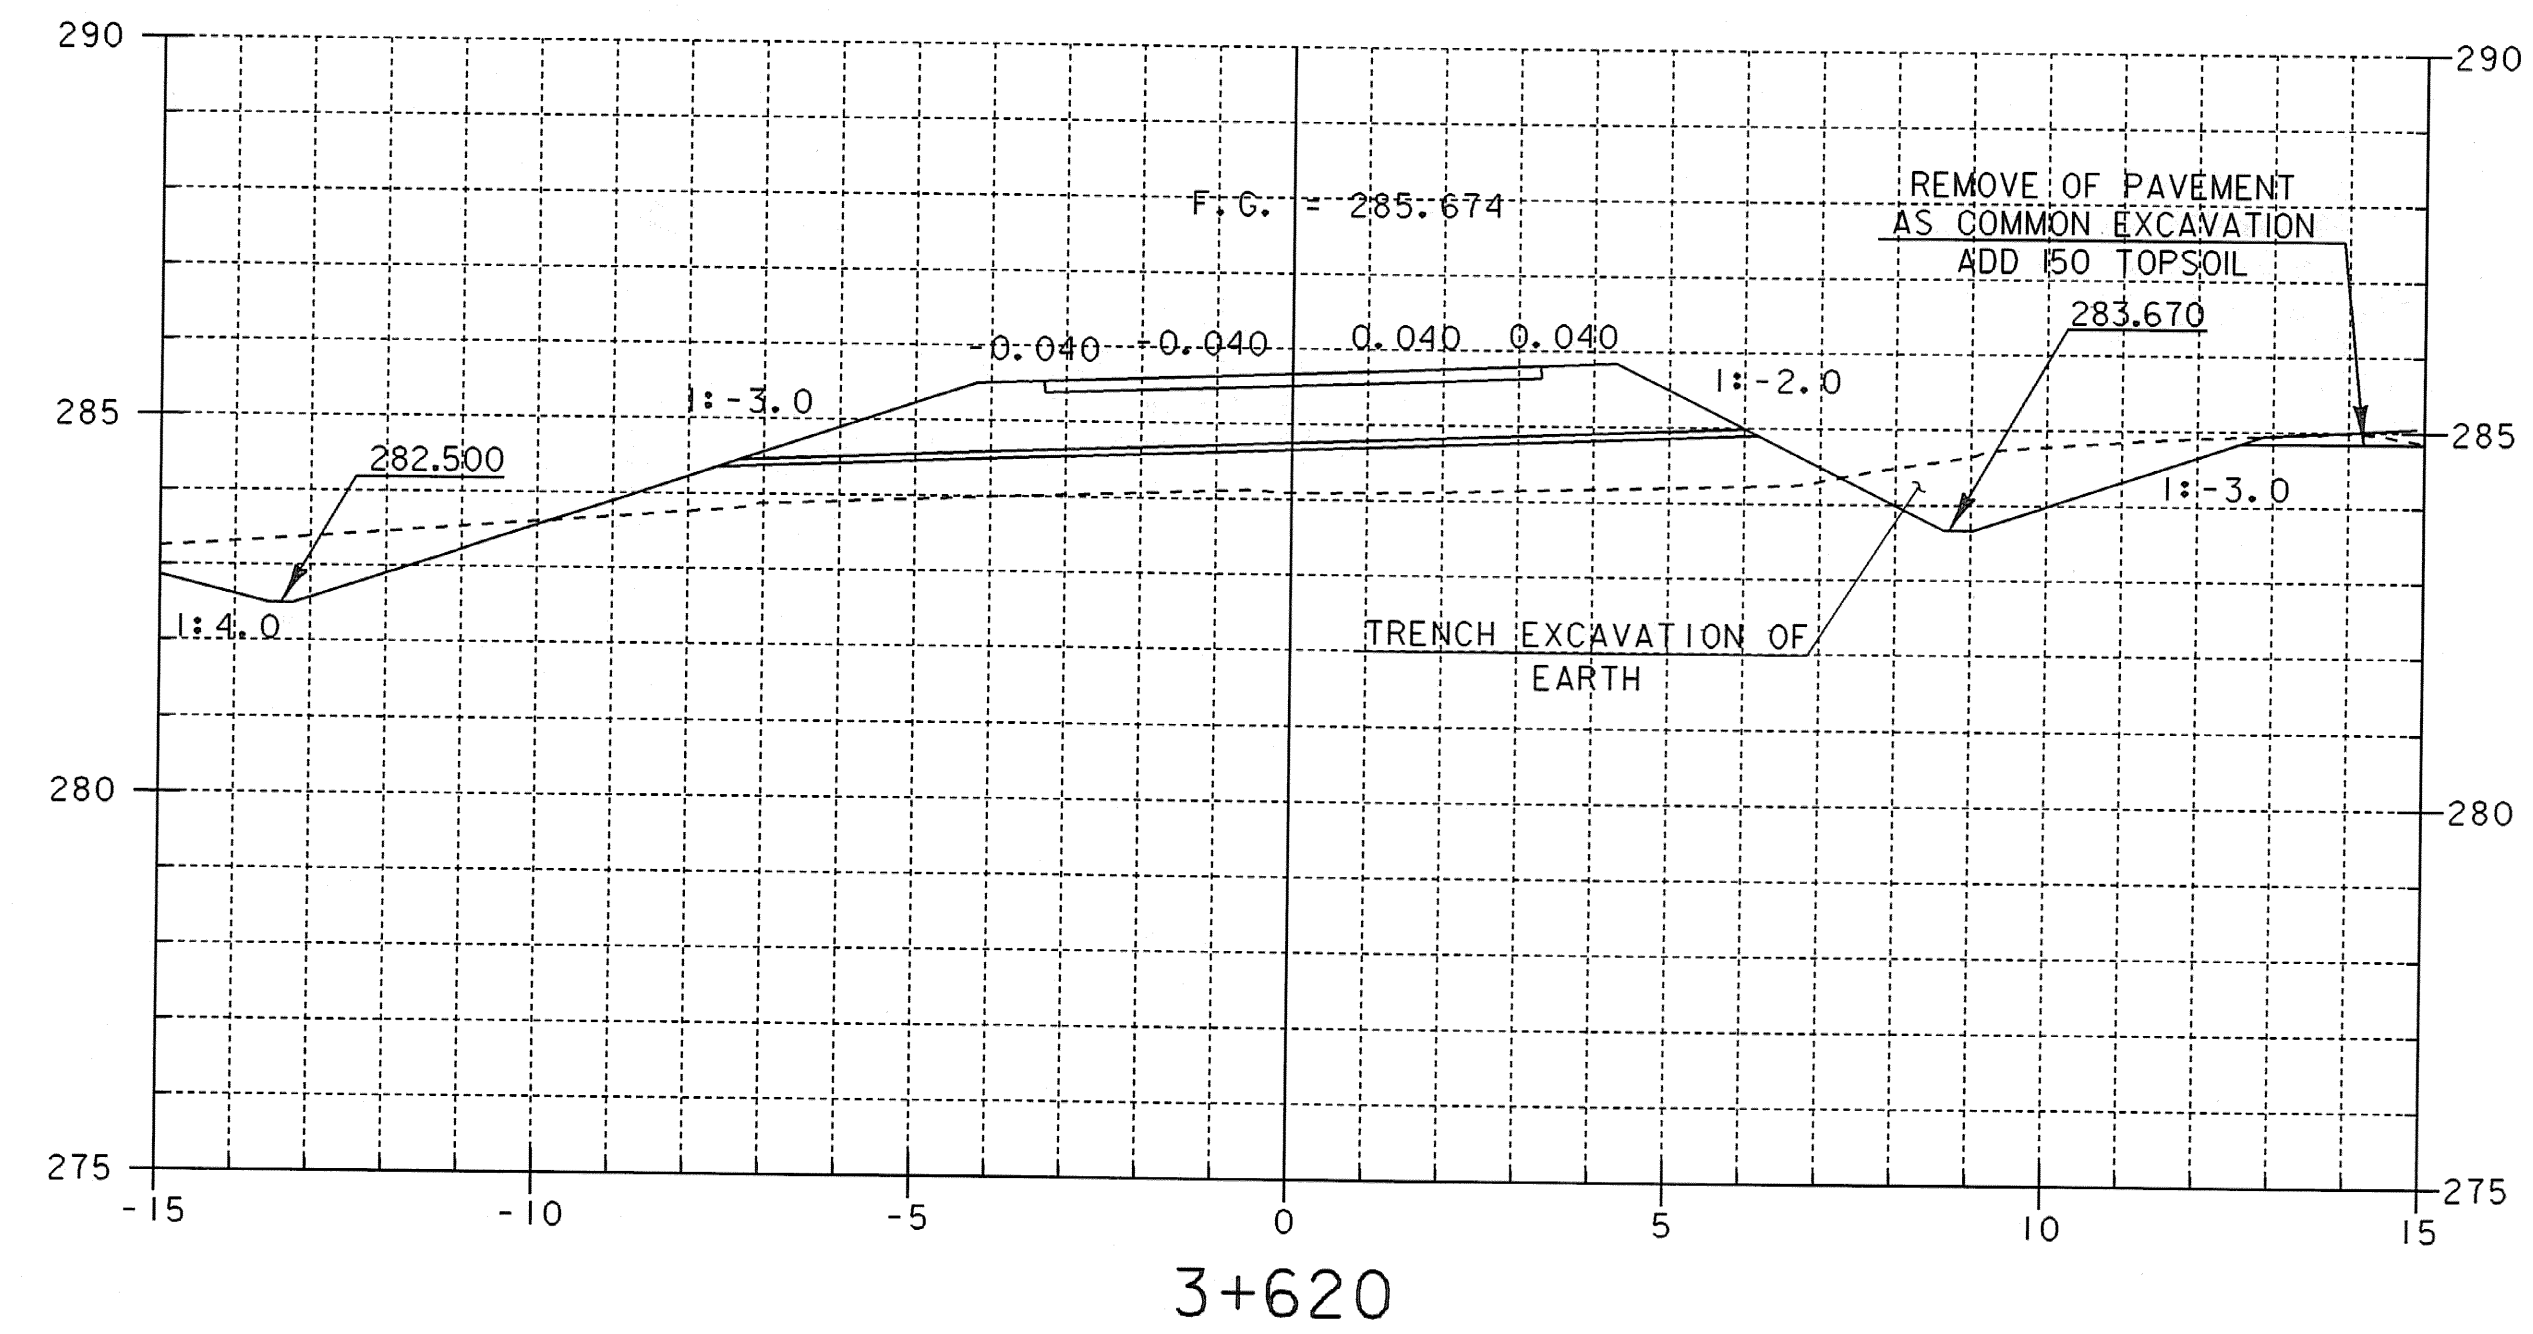

STA. 3+589.6 LT. - 3+631.8 LT.  
CONSTRUCT SPECIAL DITCH

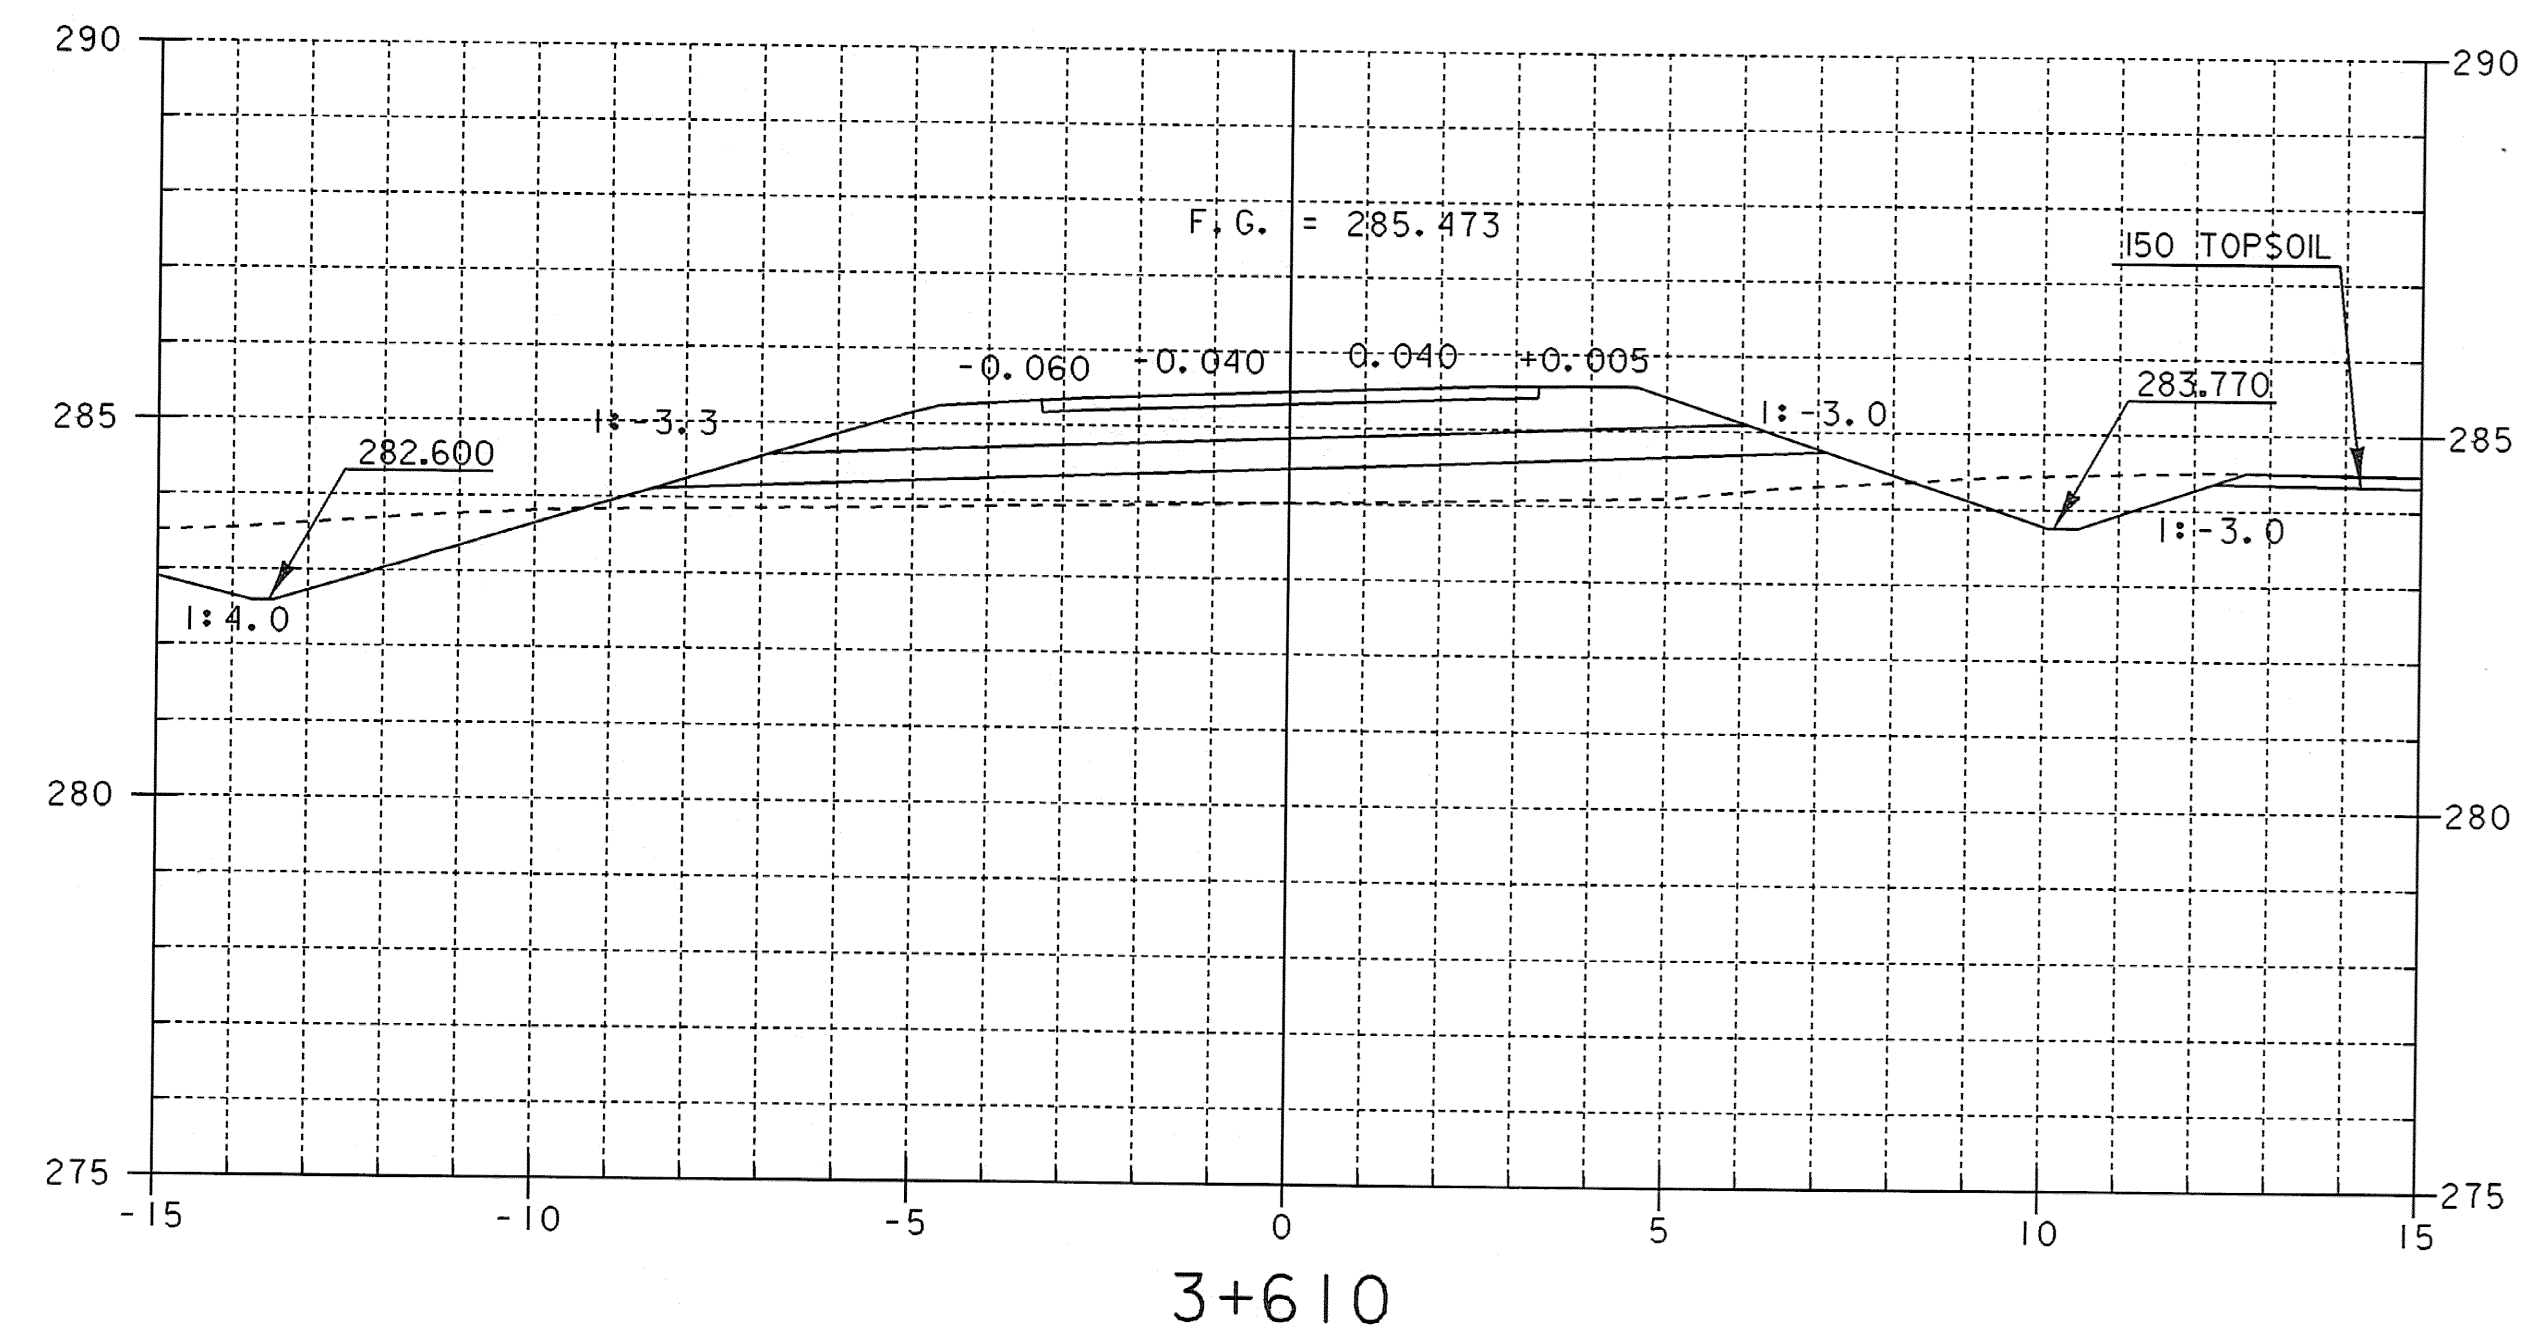

SHEET NAME: MAINLINE CROSS SECTIONS	
PROJECT NAME: SUNDERLAND	HIGHWAY NO.: TH 3
PROJECT NUMBER: BRF 0114(2)	BRIDGE NO.: 14
	OVER: ROARING BRANCH
FILE NAME: /PW/93J009/sj009xs.dgn	PLOT DATE: 14-DEC-2005
PROJECT MANAGER: R. R. WHITCOMB	DRAWN BY: J. GILMORE
DESIGNED BY: C. CARLSON	IPARM NAME: sj009mx3.i
	SHEET 56 OF 67