


COFFERDAM NO. 1 - PLAN
NOT TO SCALE

COFFERDAM NO. 2 - PLAN
NOT TO SCALE

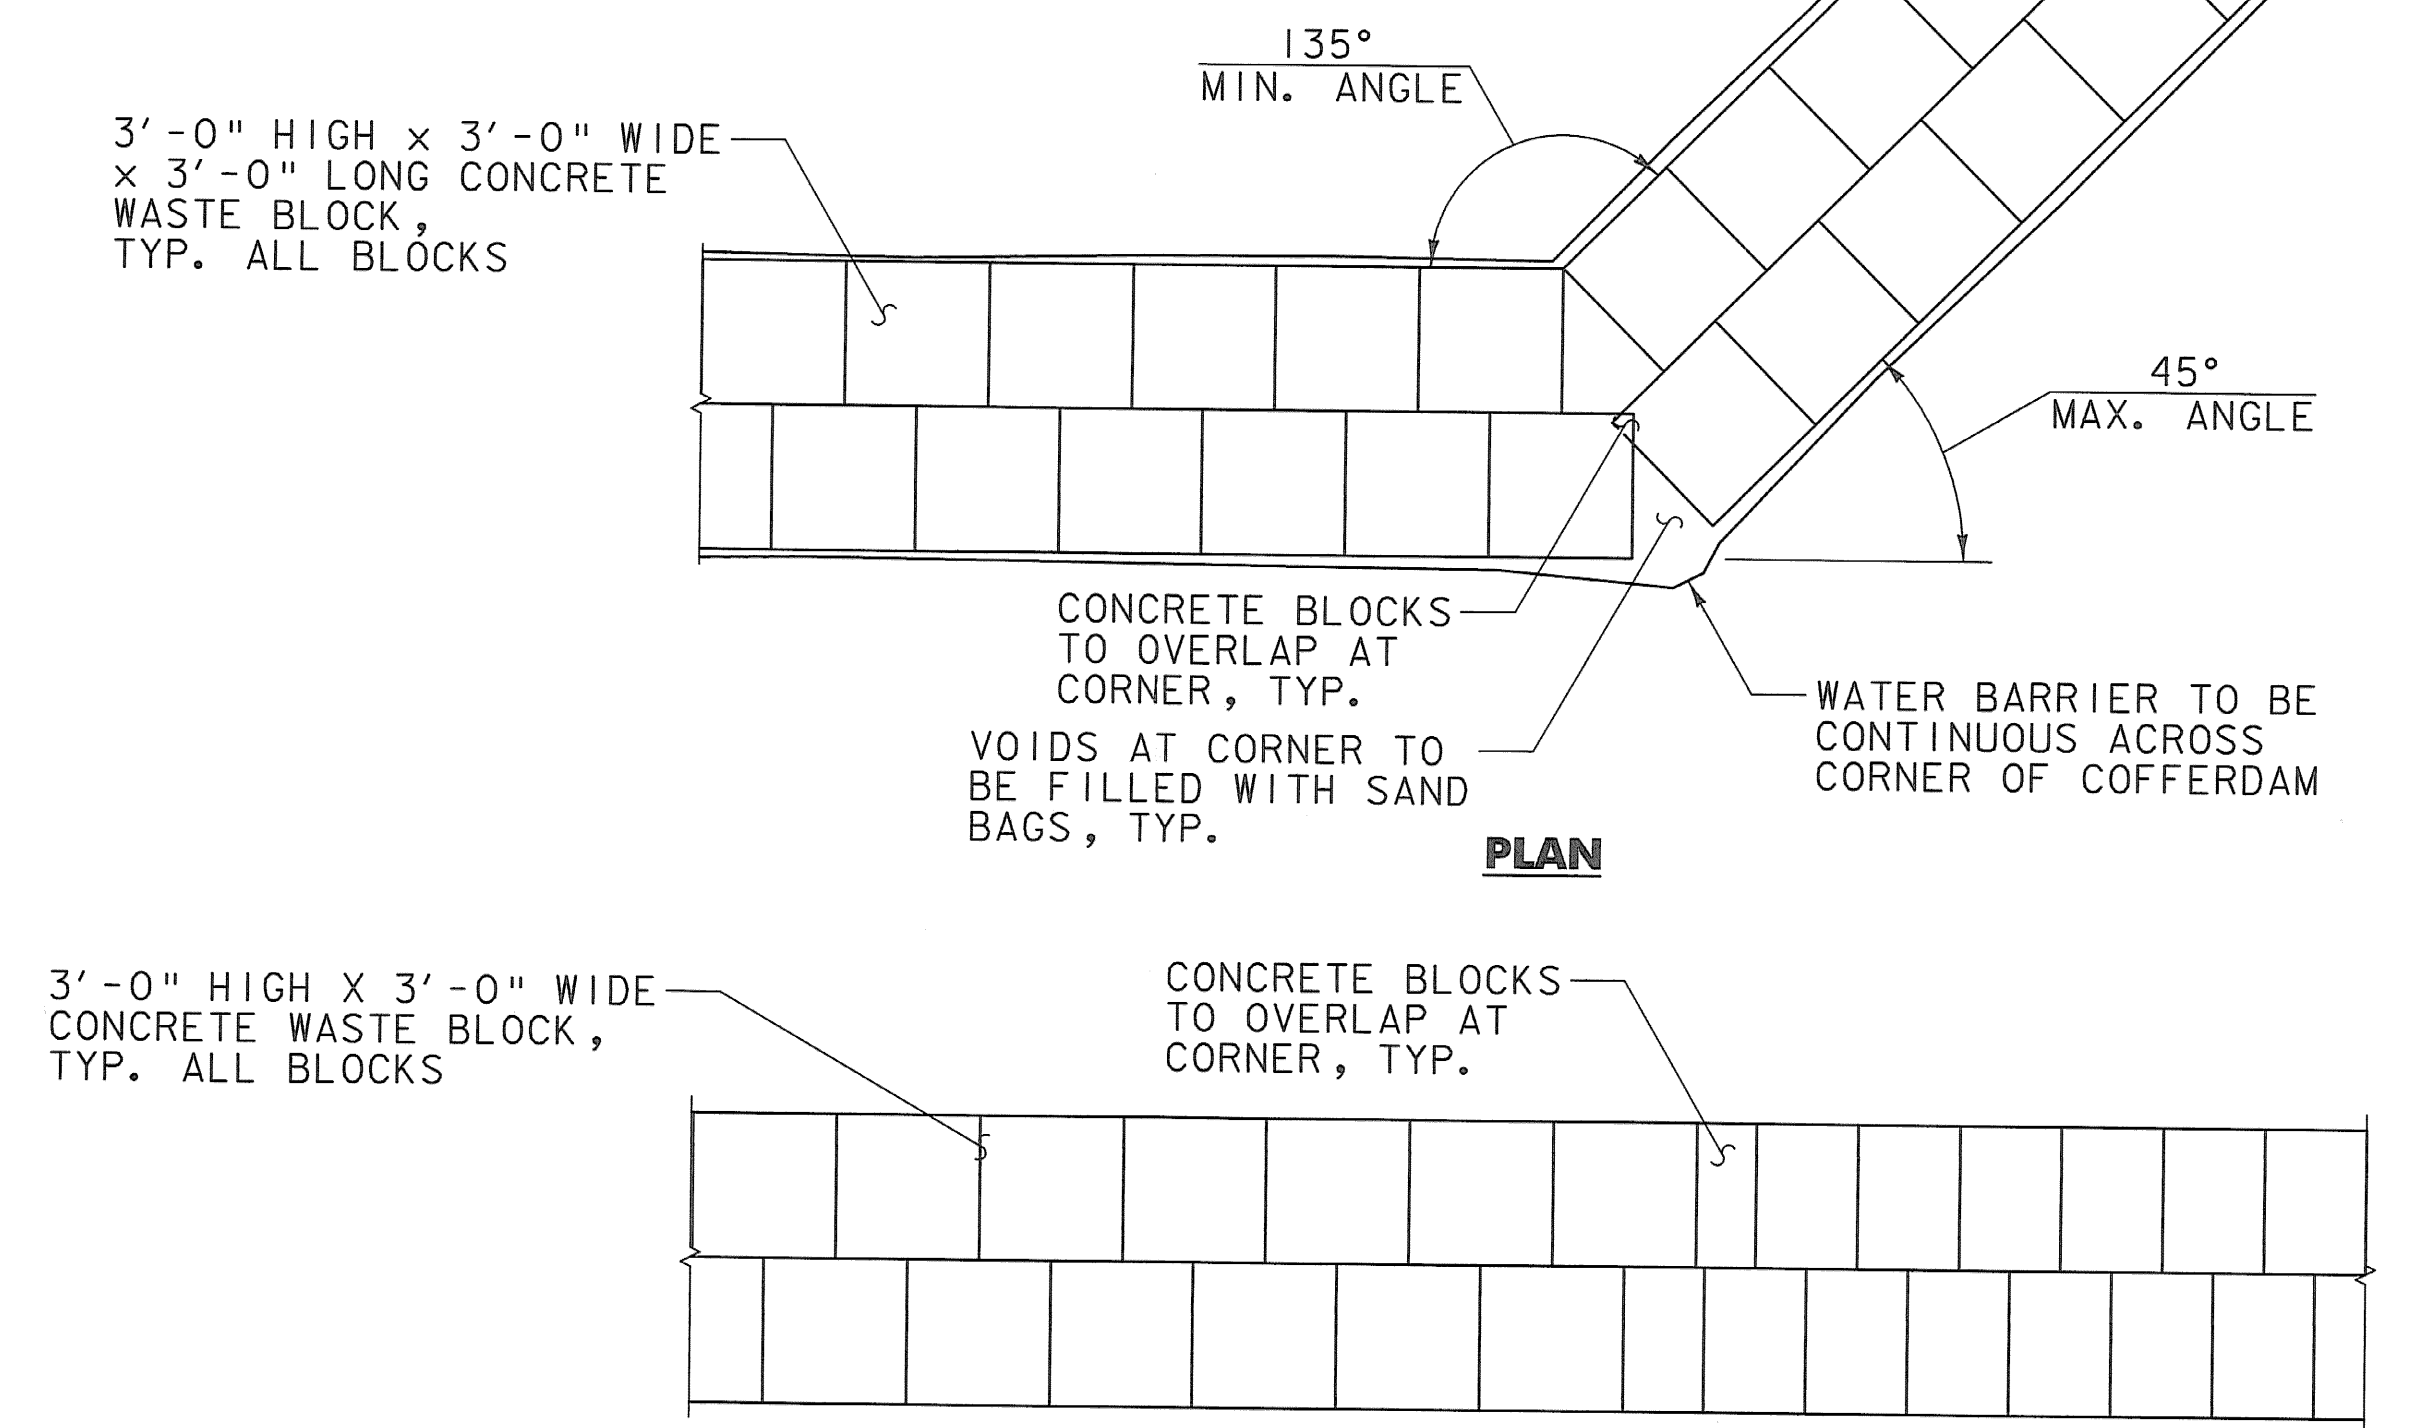

PLAN

ELEVATION



CORNER DETAIL

SCALE 1/4" = 1'-0"
1 0 2 4 6

COFFERDAM SHALL BE CONSTRUCTED ALONG THE CENTERLINE OF ROARING BRANCH. WATER SHALL BE DIVERTED TO FACILITATE CONSTRUCTION ON THE SIDE OF THE STREAM WHERE ACTIVE WORK IS OCCURING.

PLOTTED 04/25/2006

NO.	DATE	REVISIONS	BY	CK'D

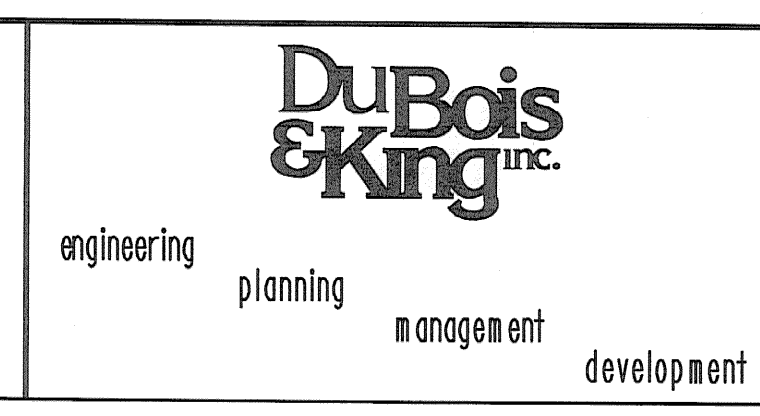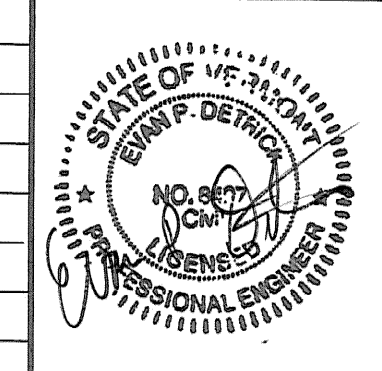

PETRICCA INDUSTRIES
SUNDERLAND BRIDGE REPLACEMENT
COFFERDAM
BRF 0114 (2)
PLAN SHEET

DRAWN BY APG	DATE APR. 2006
CHECKED BY EPD	PROJ. NO. 119501
PROJ. ENG. APG	DRAW. NO. ---
SHEET 1 OF 2	

COFFERDAM.dgn 04/25/2006 10:47:52 AM