




WINGWALL 1 ELEVATION
SCALE: 1:40

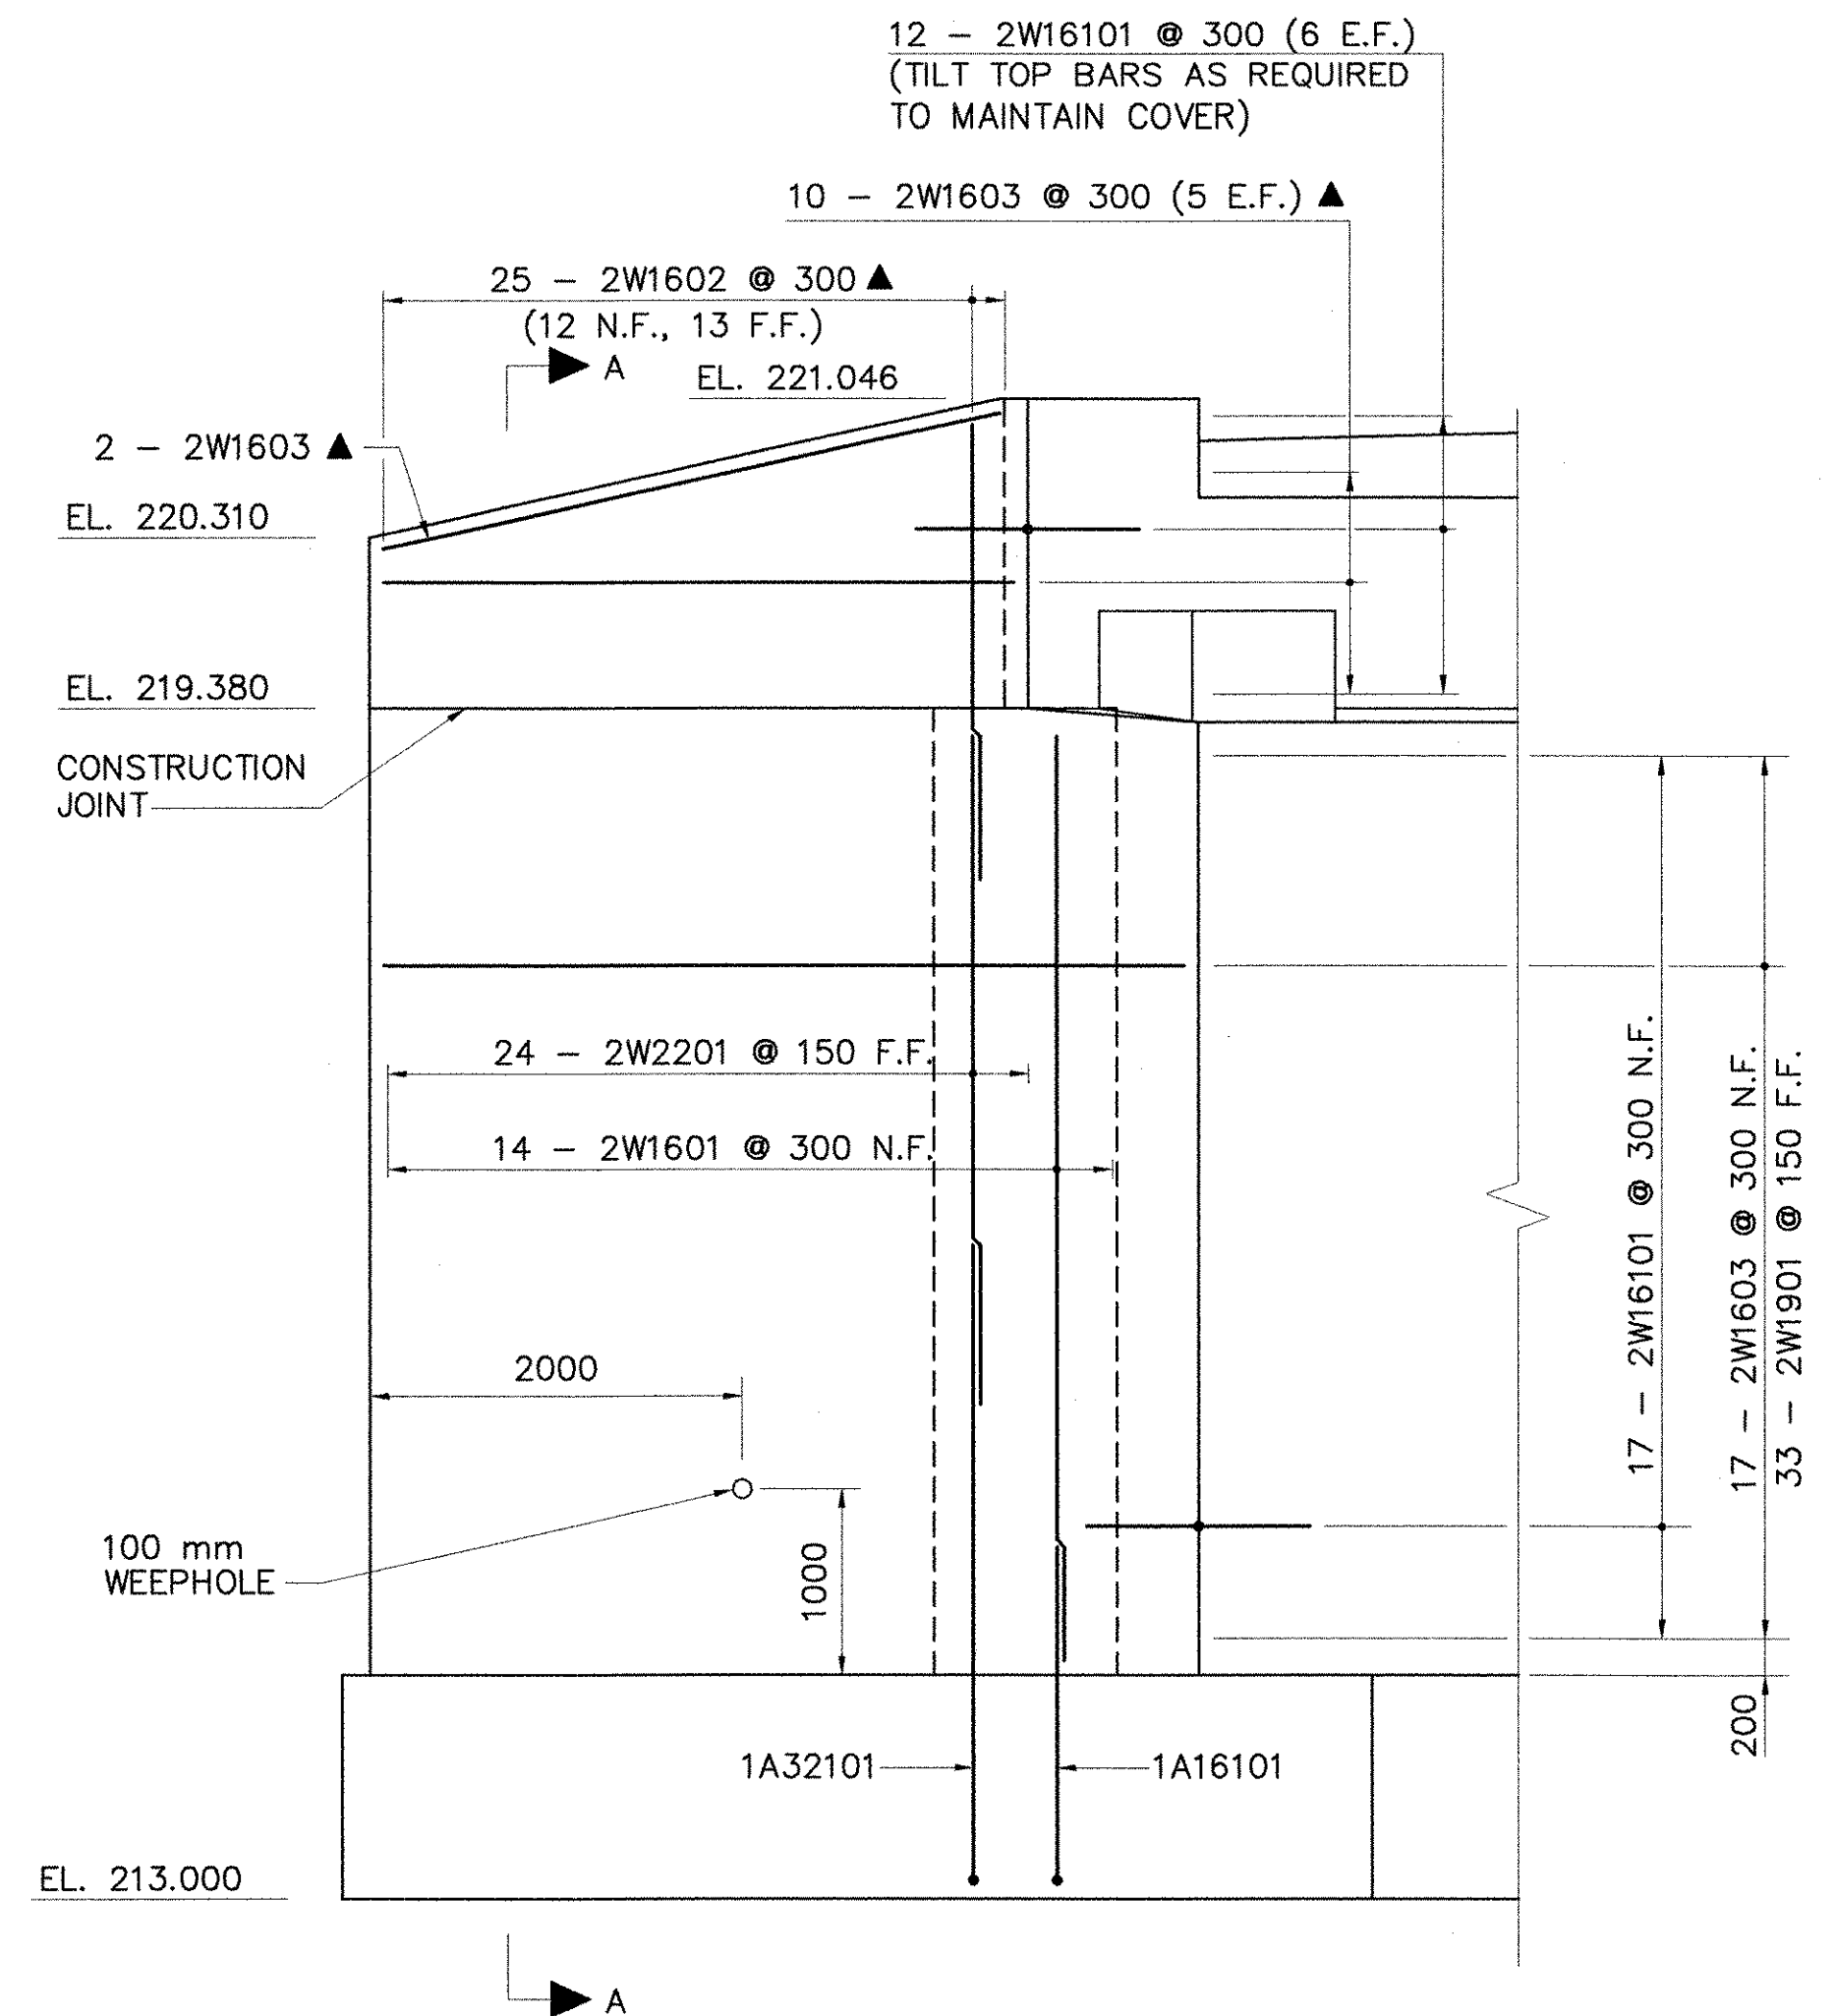

WINGWALL 2 ELEVATION
SCALE: 1:40

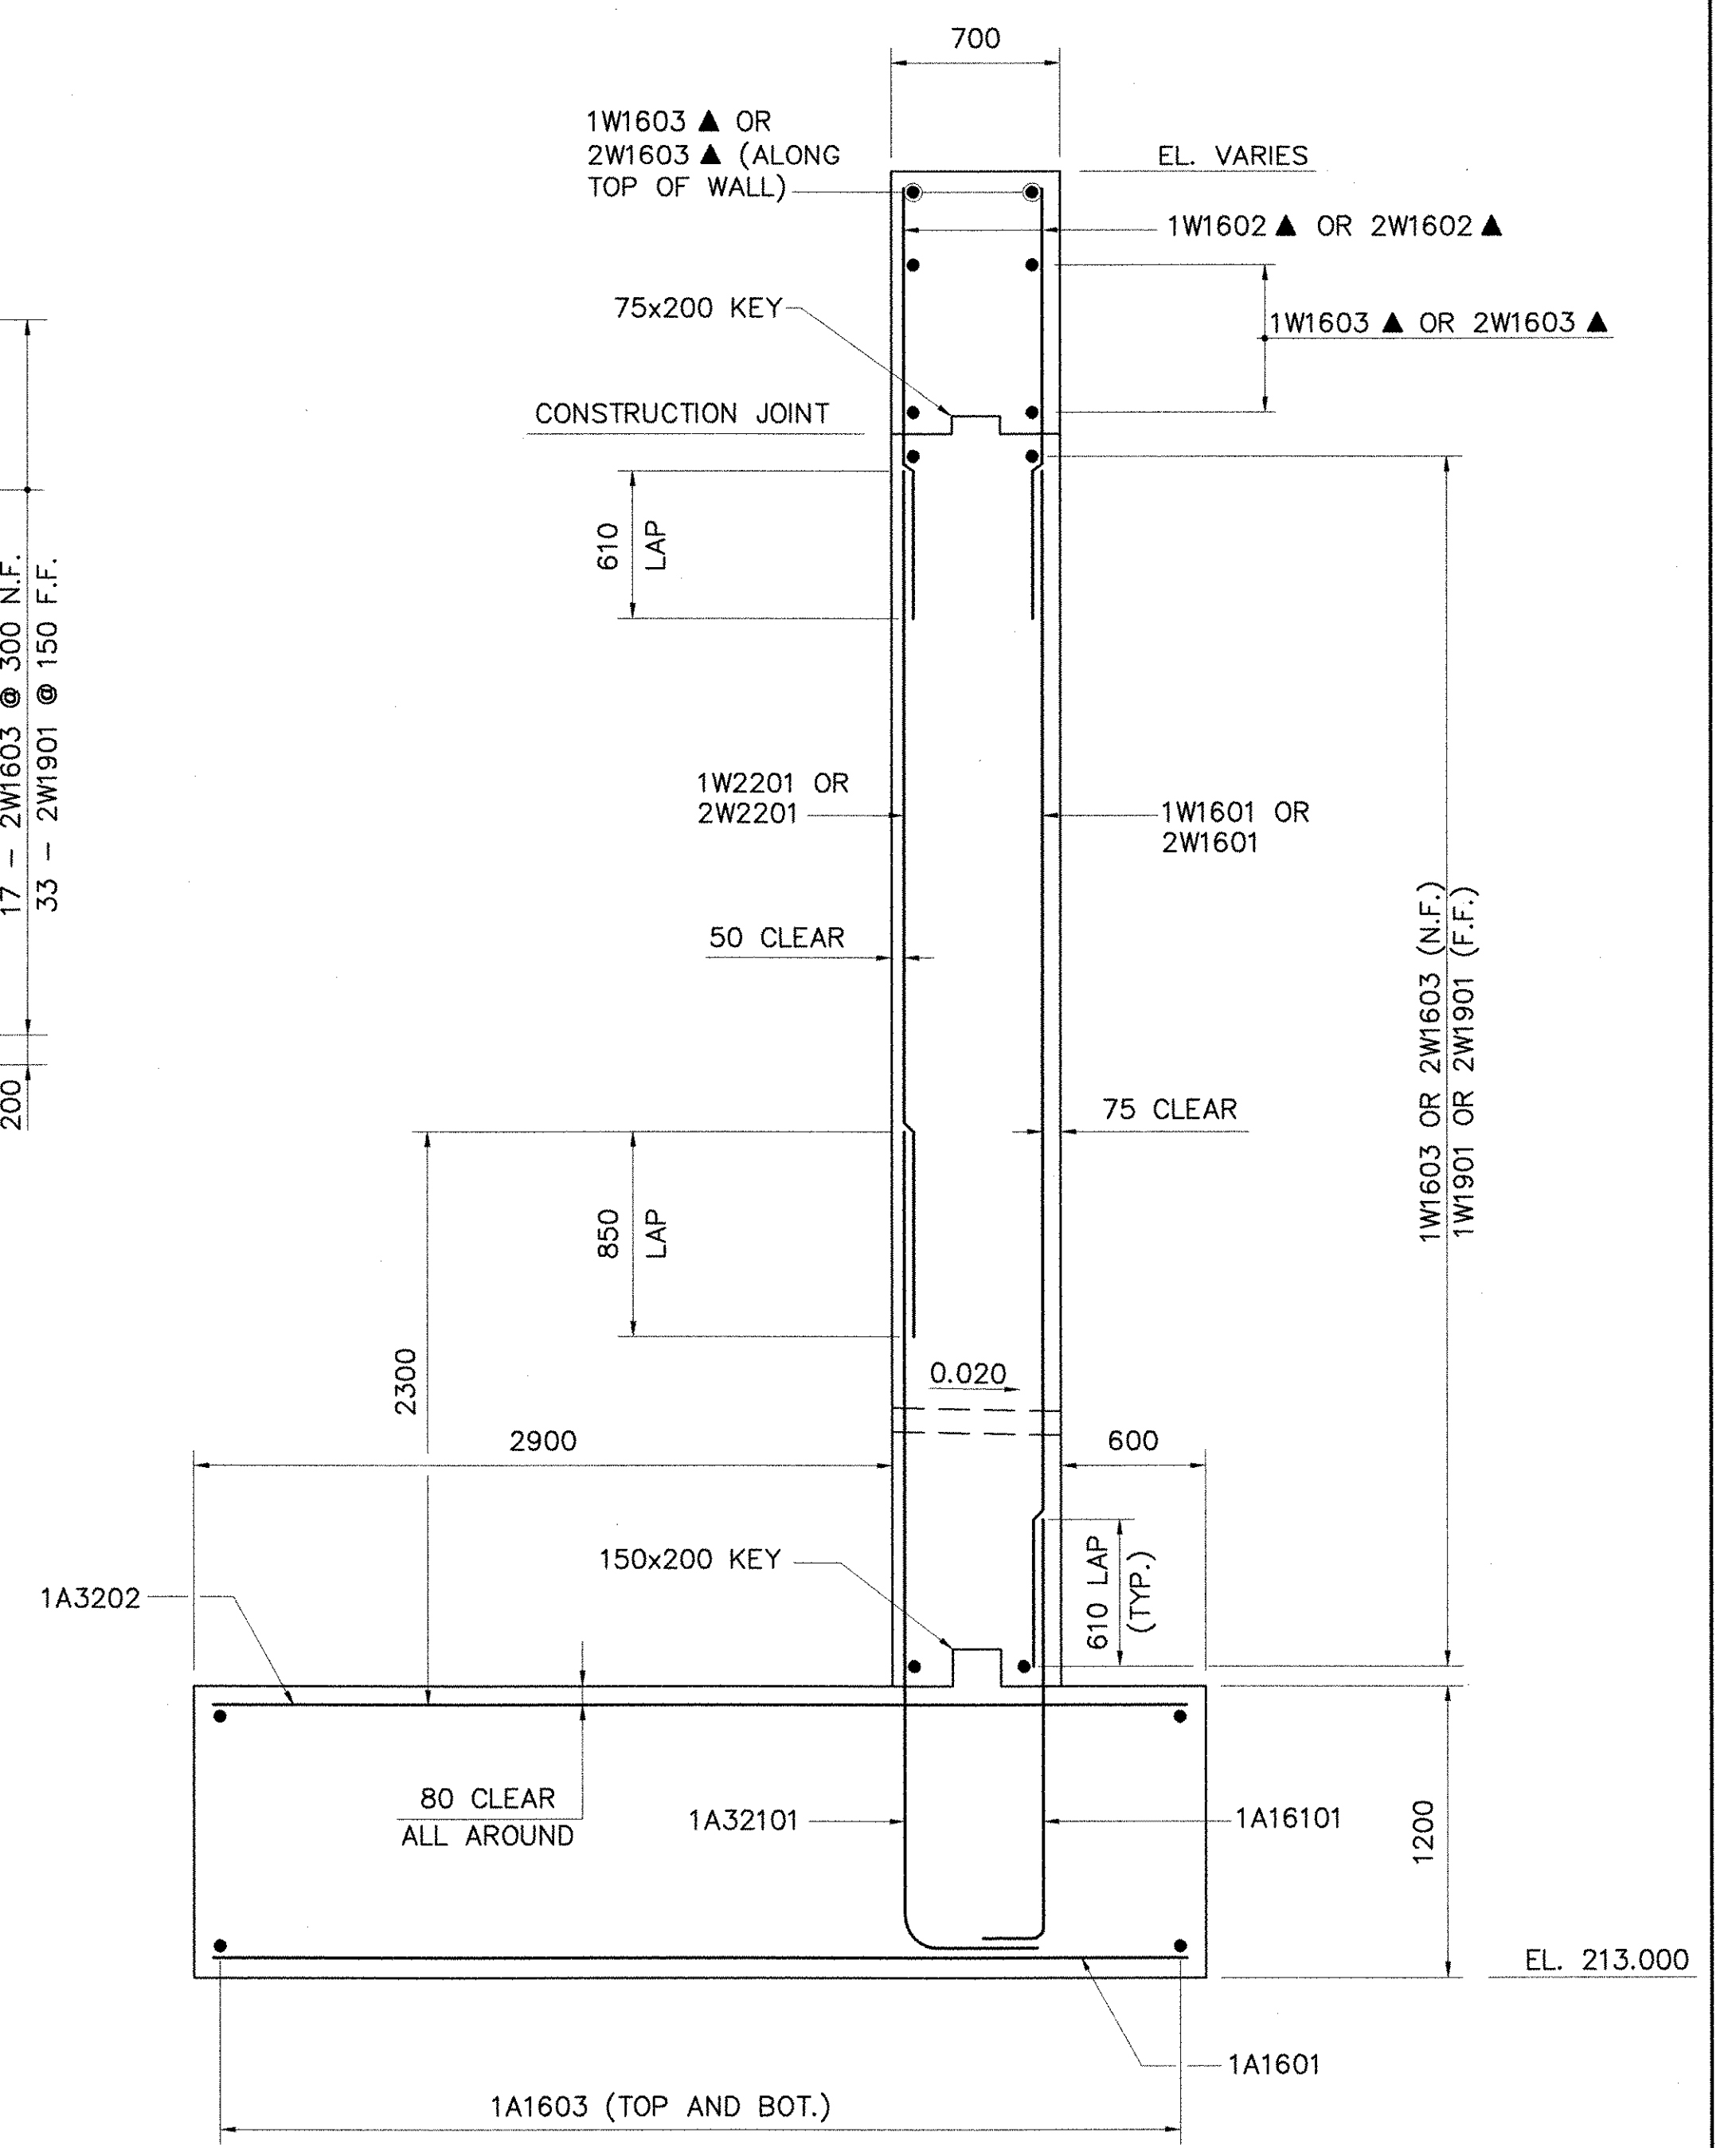

SECTION A-A
SCALE: 1:25

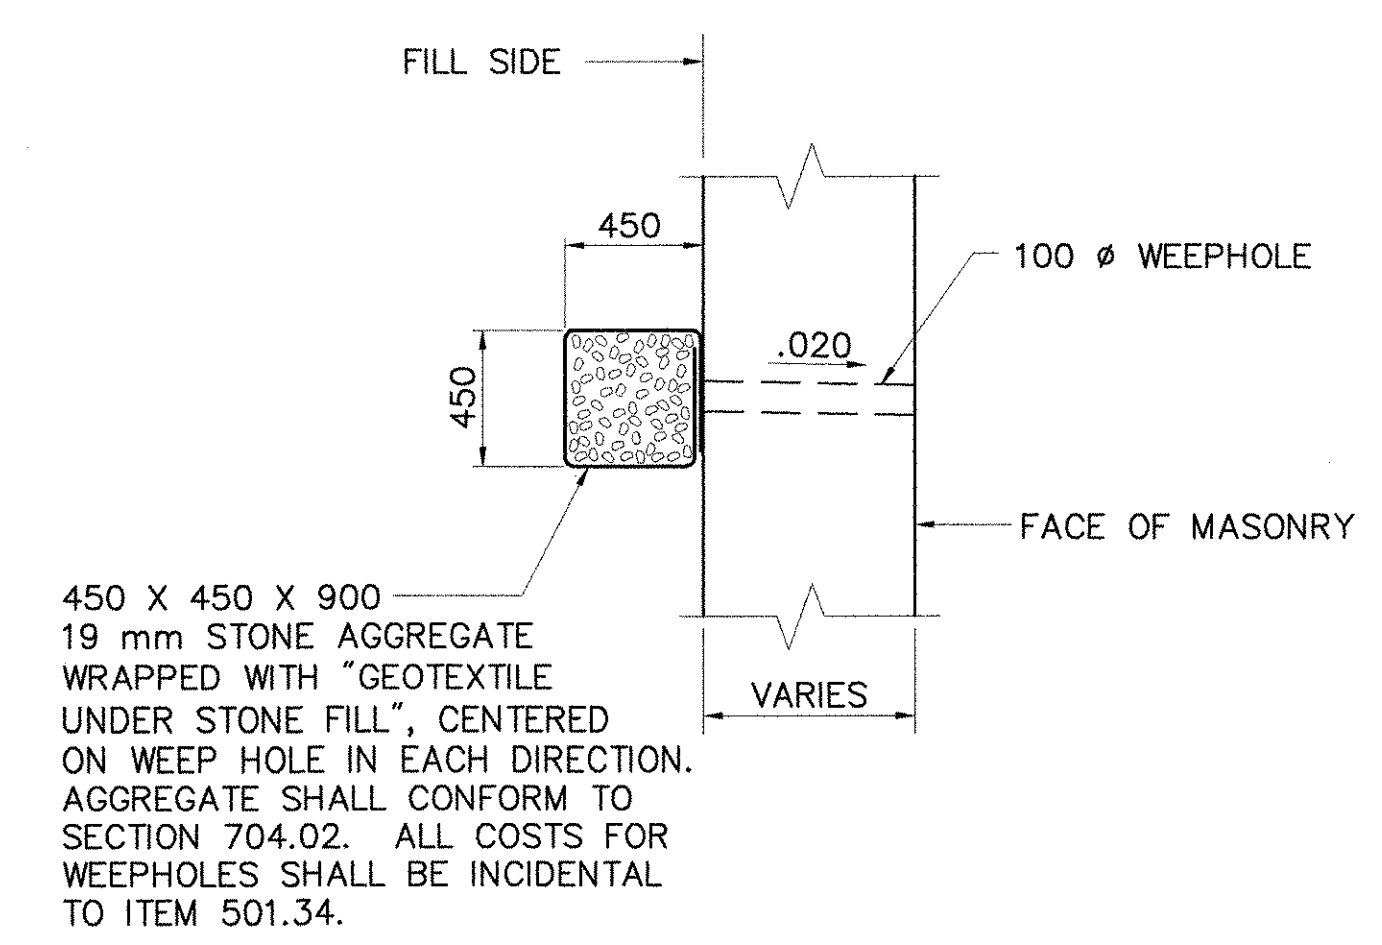

TYPICAL WEEPHOLE DETAIL
NOT TO SCALE

KEY
E.F. = EACH FACE
N.F. = NEAR FACE
F.F. = FAR FACE
▲ CUT TO FIT IN THE FIELD

**STATE OF VERMONT
AGENCY OF TRANSPORTATION**

Town Of	CAVENDISH	Bridge No.	45
Highway No.	TH 29	Log Sta.	
		Surv. Sta.	
TH 29 OVER BLACK RIVER			
WINGWALL 1 & 2 DETAILS			
Designed By	S.M. HODGDON	Drawn By	M.M. LANDREY
Checked By	W.M. MOSHER	Date	5/06
		Bridge Design Supervisor	C.D. BAKER
		Date	5/06
PROJECT	CAVENDISH	PROJECT NO.	BRO 1442(23)
I.G.C. Info.			
Bridge Sheet No. 50499WDT1		Sheet 28 of 47	