


PROFILE

SCALE HORIZ. 1:250
VERT. 1:50

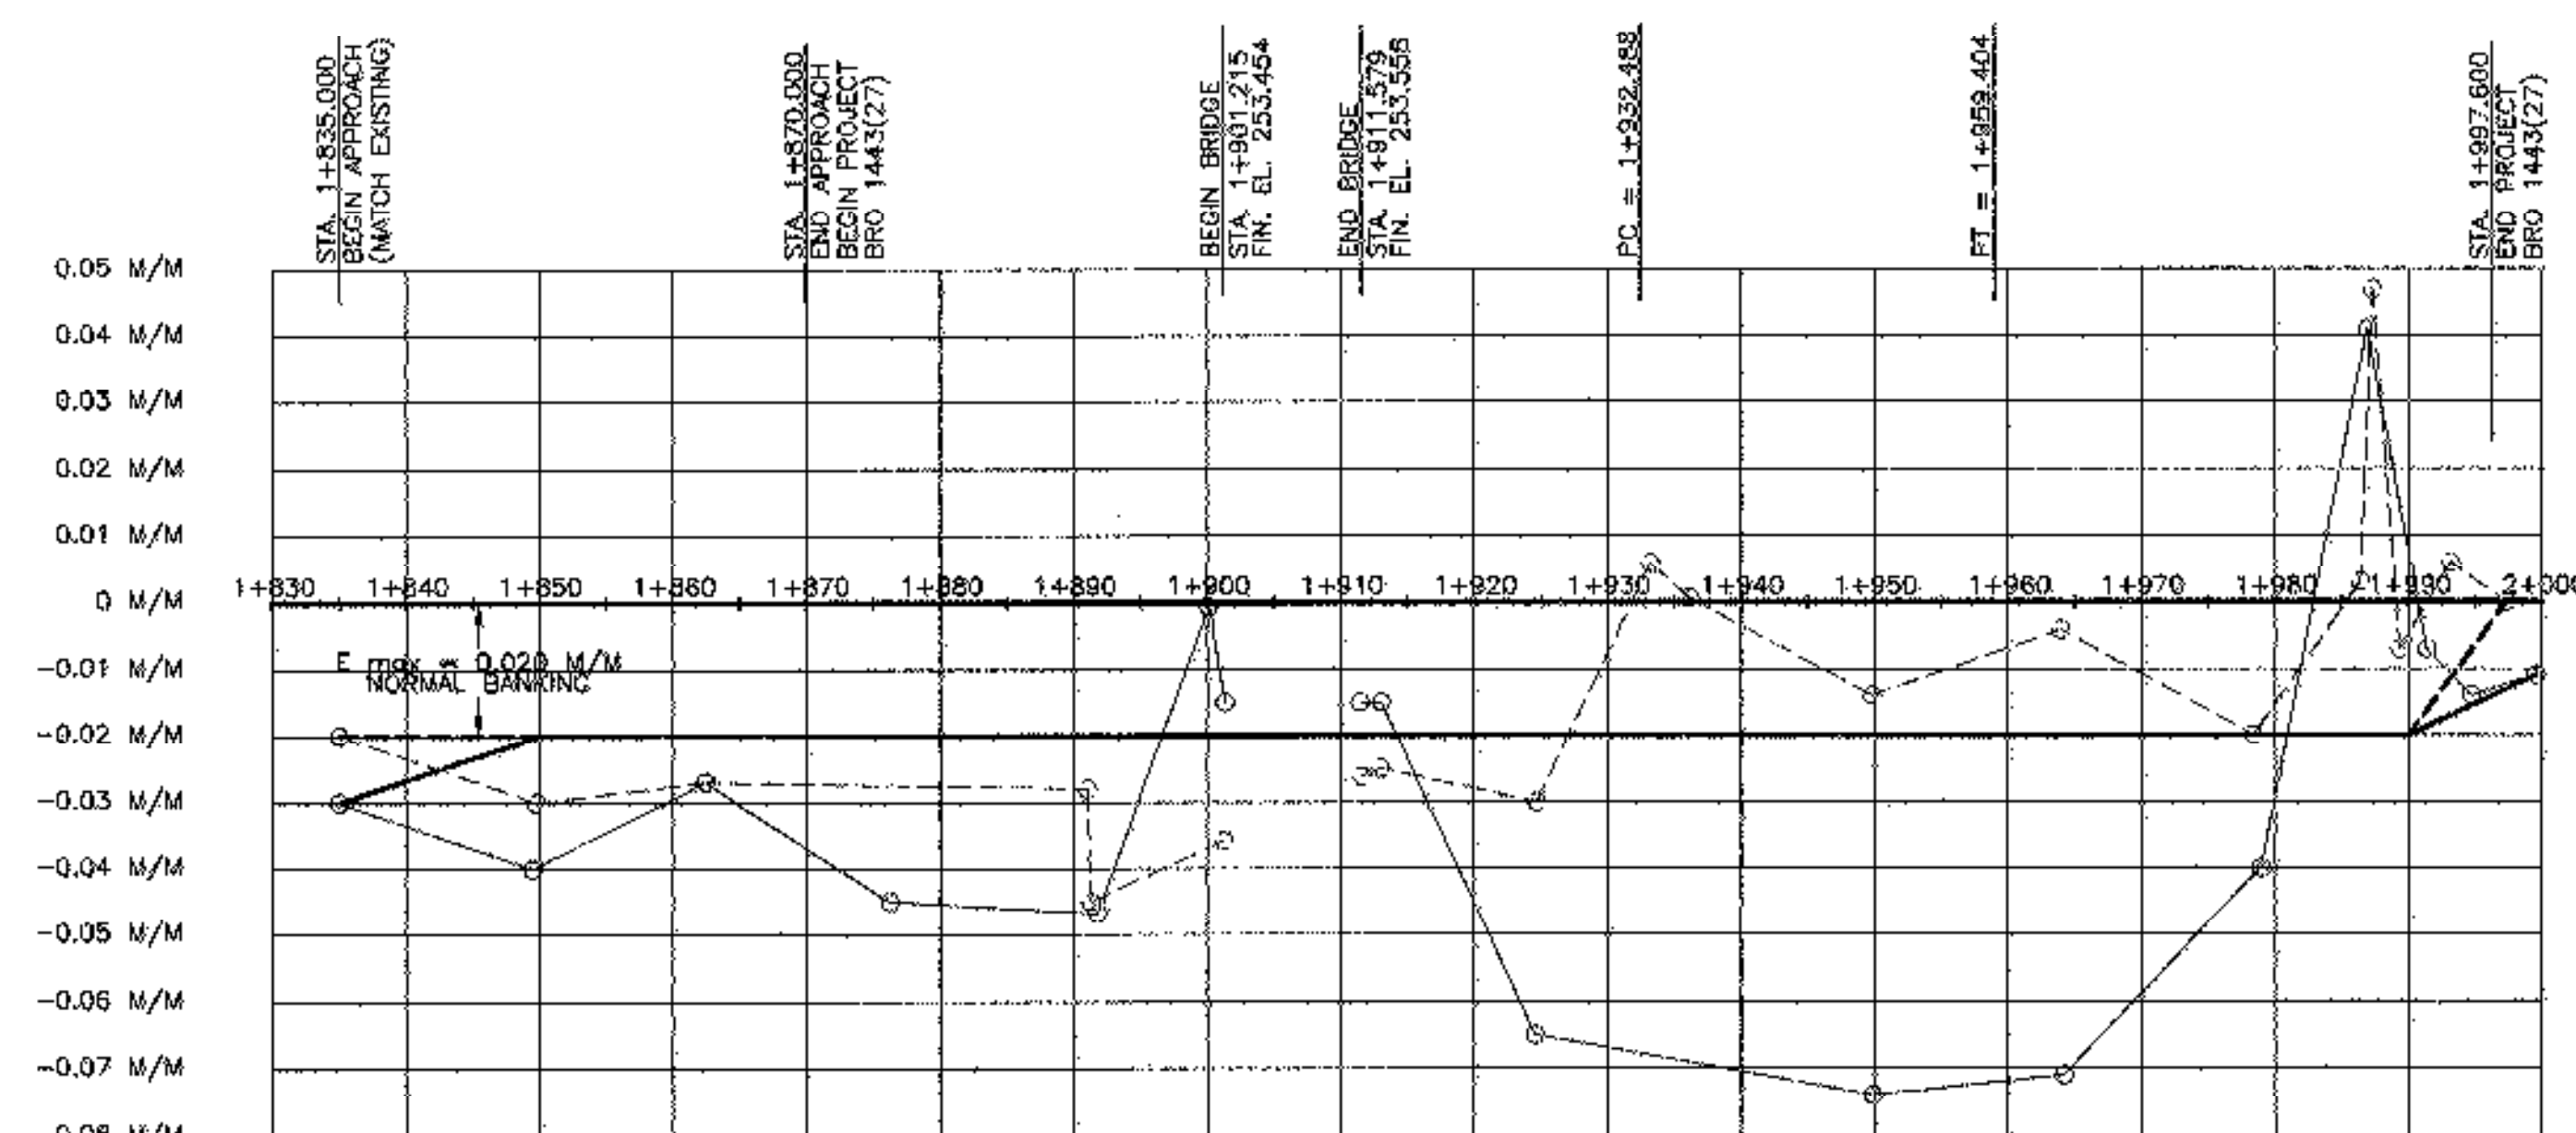

BANKING DIAGRAM

SCALE HORIZ. 1:10
VERT. 0.010 M/M

LEGEND

- LEFT EDGE OF EXISTING ROAD
- ⊖ RIGHT EDGE OF EXISTING ROAD
- LEFT EDGE OF PROPOSED ROAD
- - - RIGHT EDGE OF PROPOSED ROAD

ARCHIVED
IN DPR

REVISIONS		
NO.	DESCRIPTION	BY & DATE

STATE OF VERMONT AGENCY OF TRANSPORTATION		CLARENDON, VERMONT	Bridge No. 25
		TOWN HIGHWAY NO. 10	Log Sta.
		TOWN HIGHWAY NO. 10 OVER THE CLARENDON RIVER	Surv. Sta.
		PROFILE SHEET	
Designed by: W.S. CHESBROUGH	Checked by: K.S. MARSHIA	Drawn by: N.B. DIMICK	Bridge Design Supervisor
VAOT PROJECT NO. BRG 1443(27)	DK PROJECT NO. R13967F5	date	
Bridge Sheet No.	SHEET 8 of 25		

I:\PROJECTS\1443\1443(27)\1443(27)03.dwg Thu Jul 08 08:25:33 2000