

GEODETIC CONTROL INFORMATION





GENERAL LOCATION: NONE PROVIDED

GENERAL LOCATION: NONE PROVIDED



"EAGLE HOLLOW"
(NOT SHOWN)
N = 162,507.610 m
E = 516,842.451 m
Z = 290.69 m

"EAGLE HOLLOW AZ "
(NOT SHOWN)
N = 162,260.477 m
E = 517,248.145 m
Z = 284.64 m

TRAVERSE TIE INFORMATION

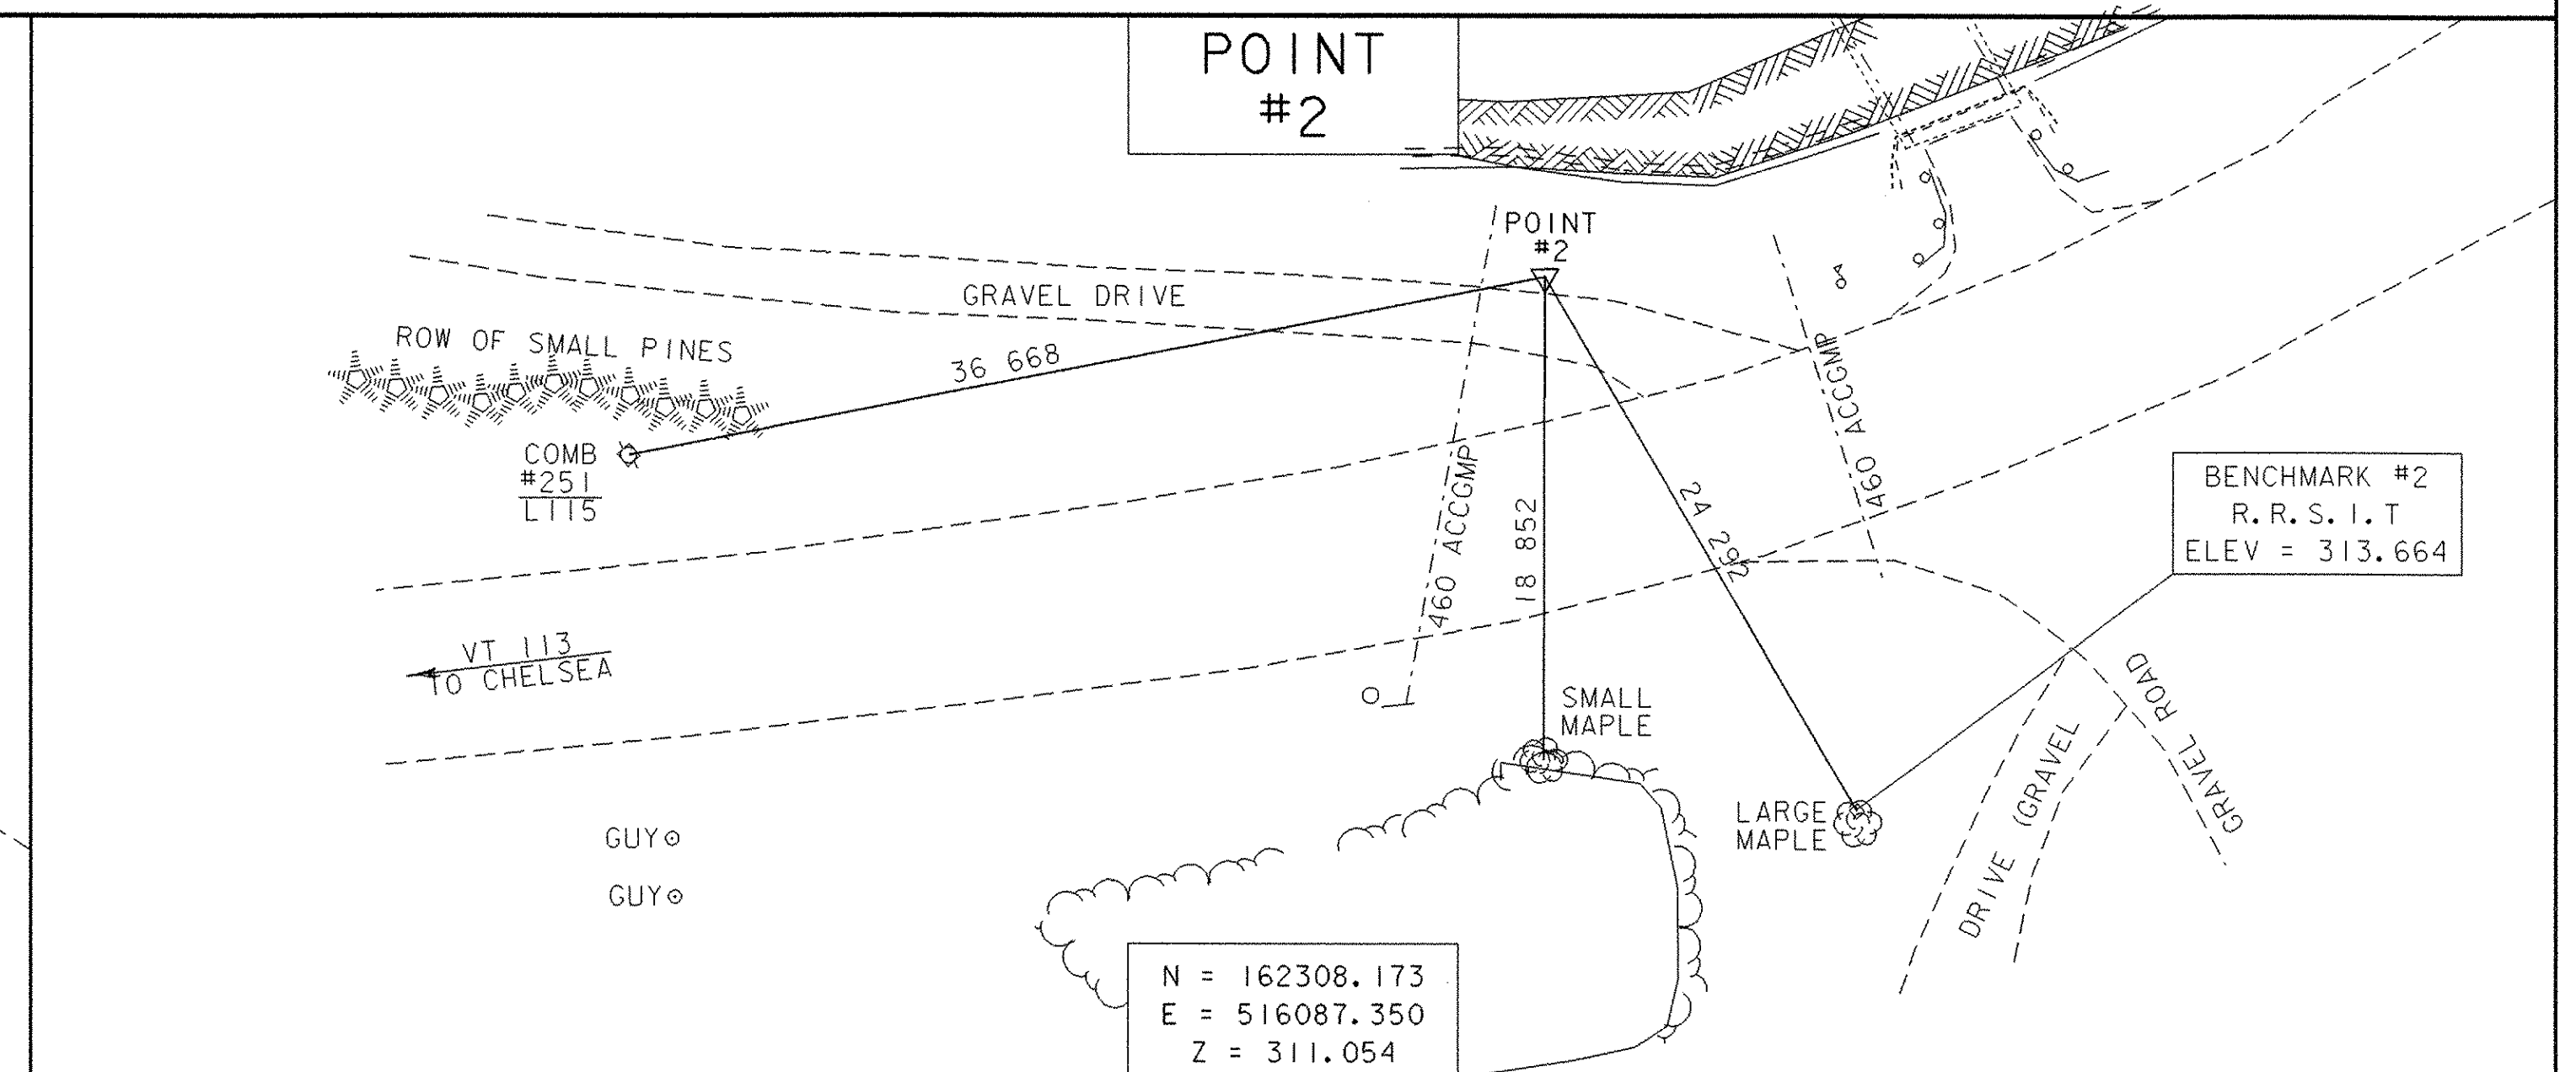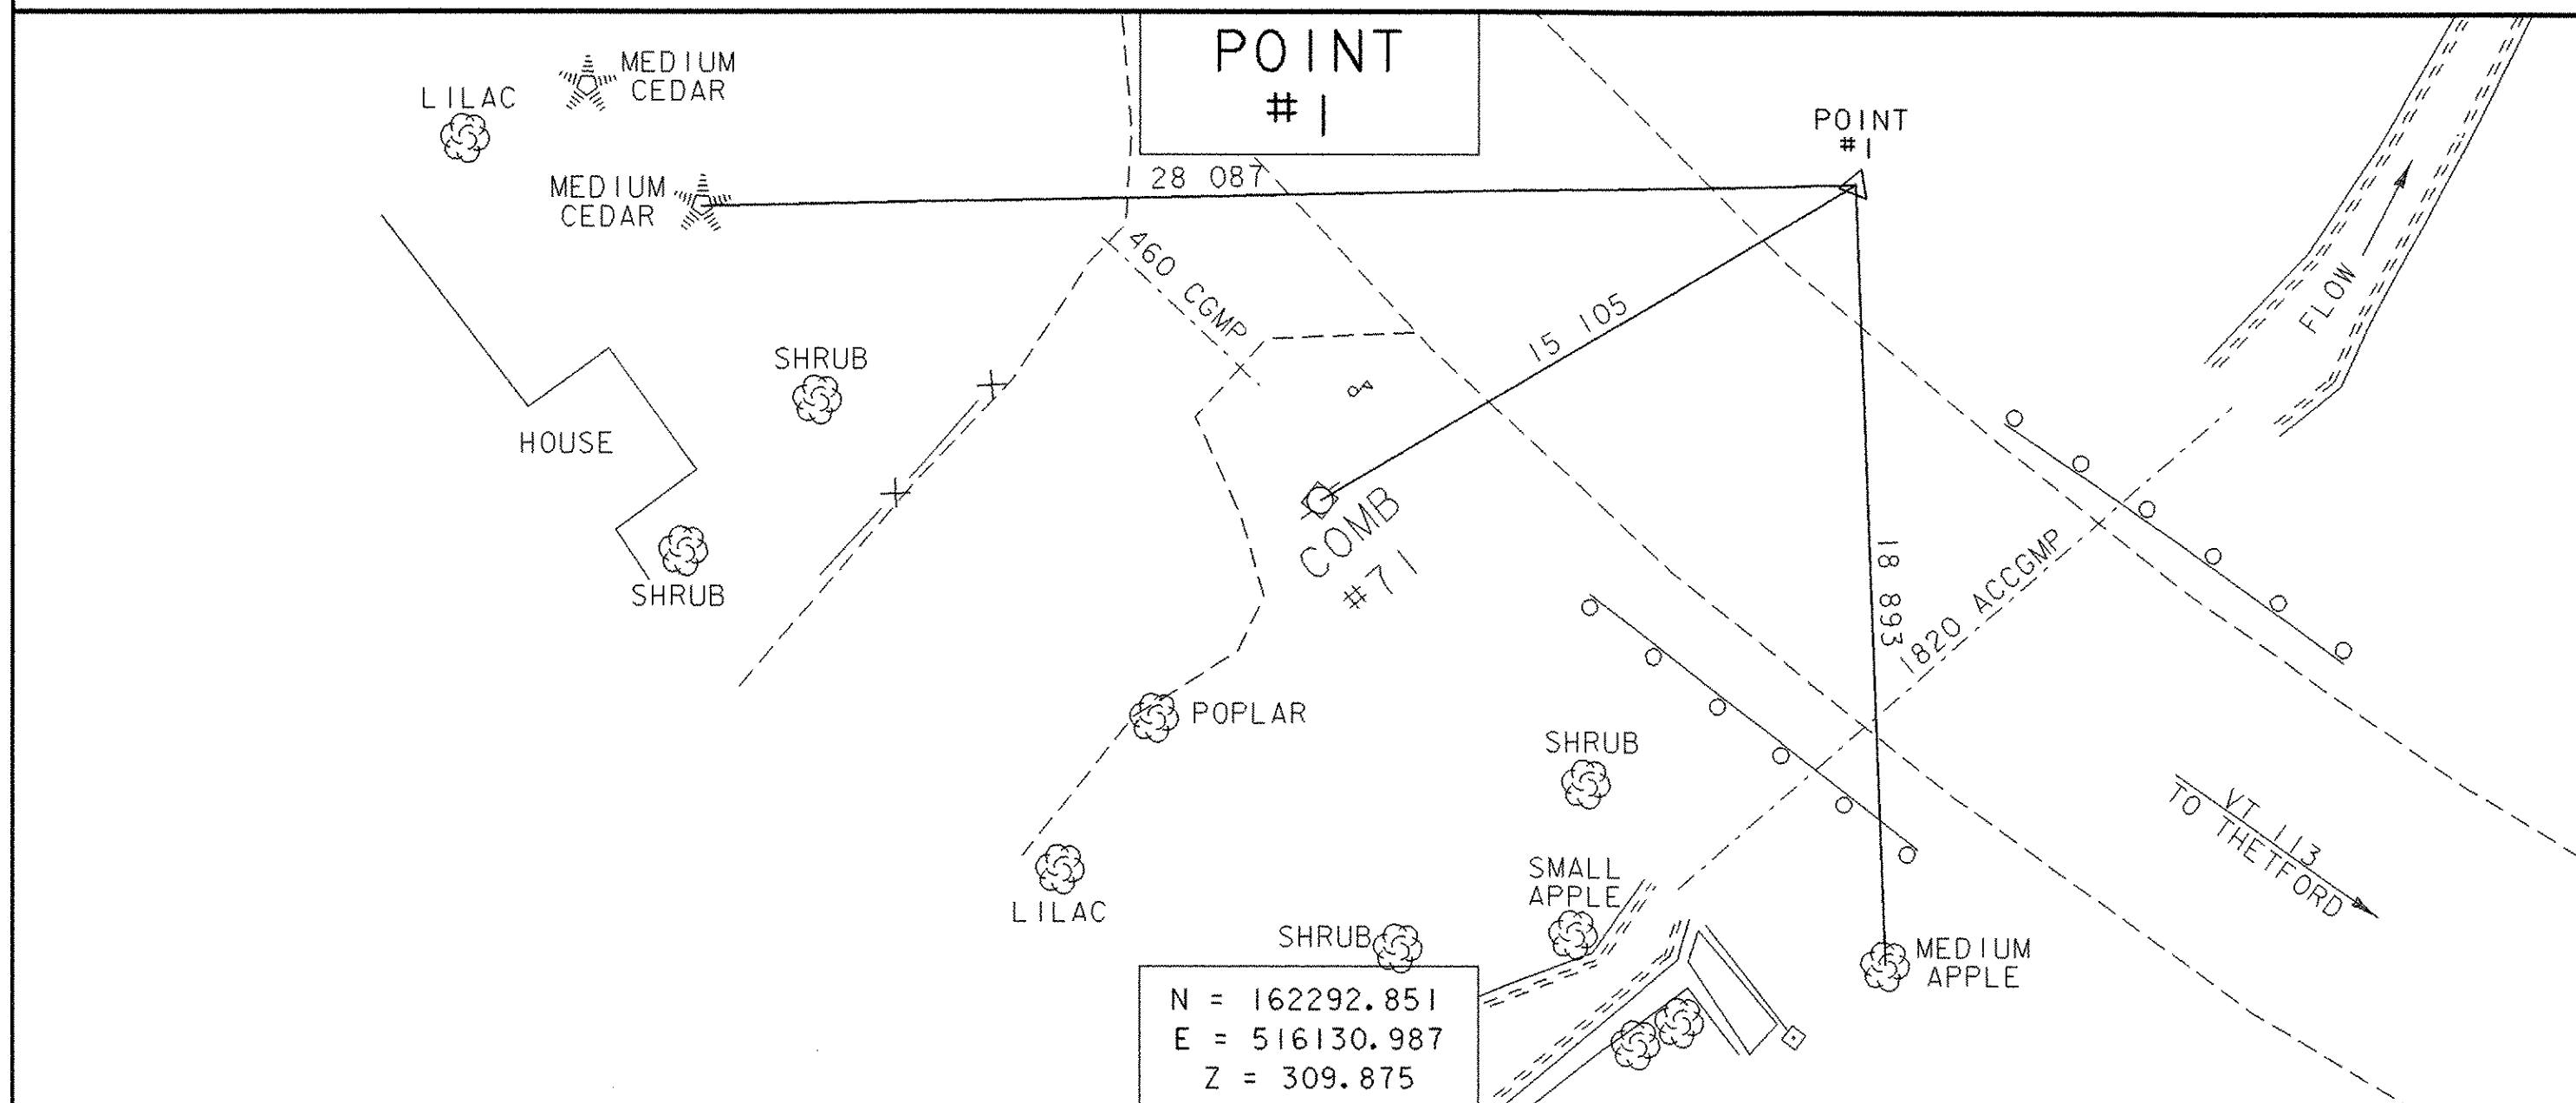

NEW ALIGNMENT TIE INFORMATION

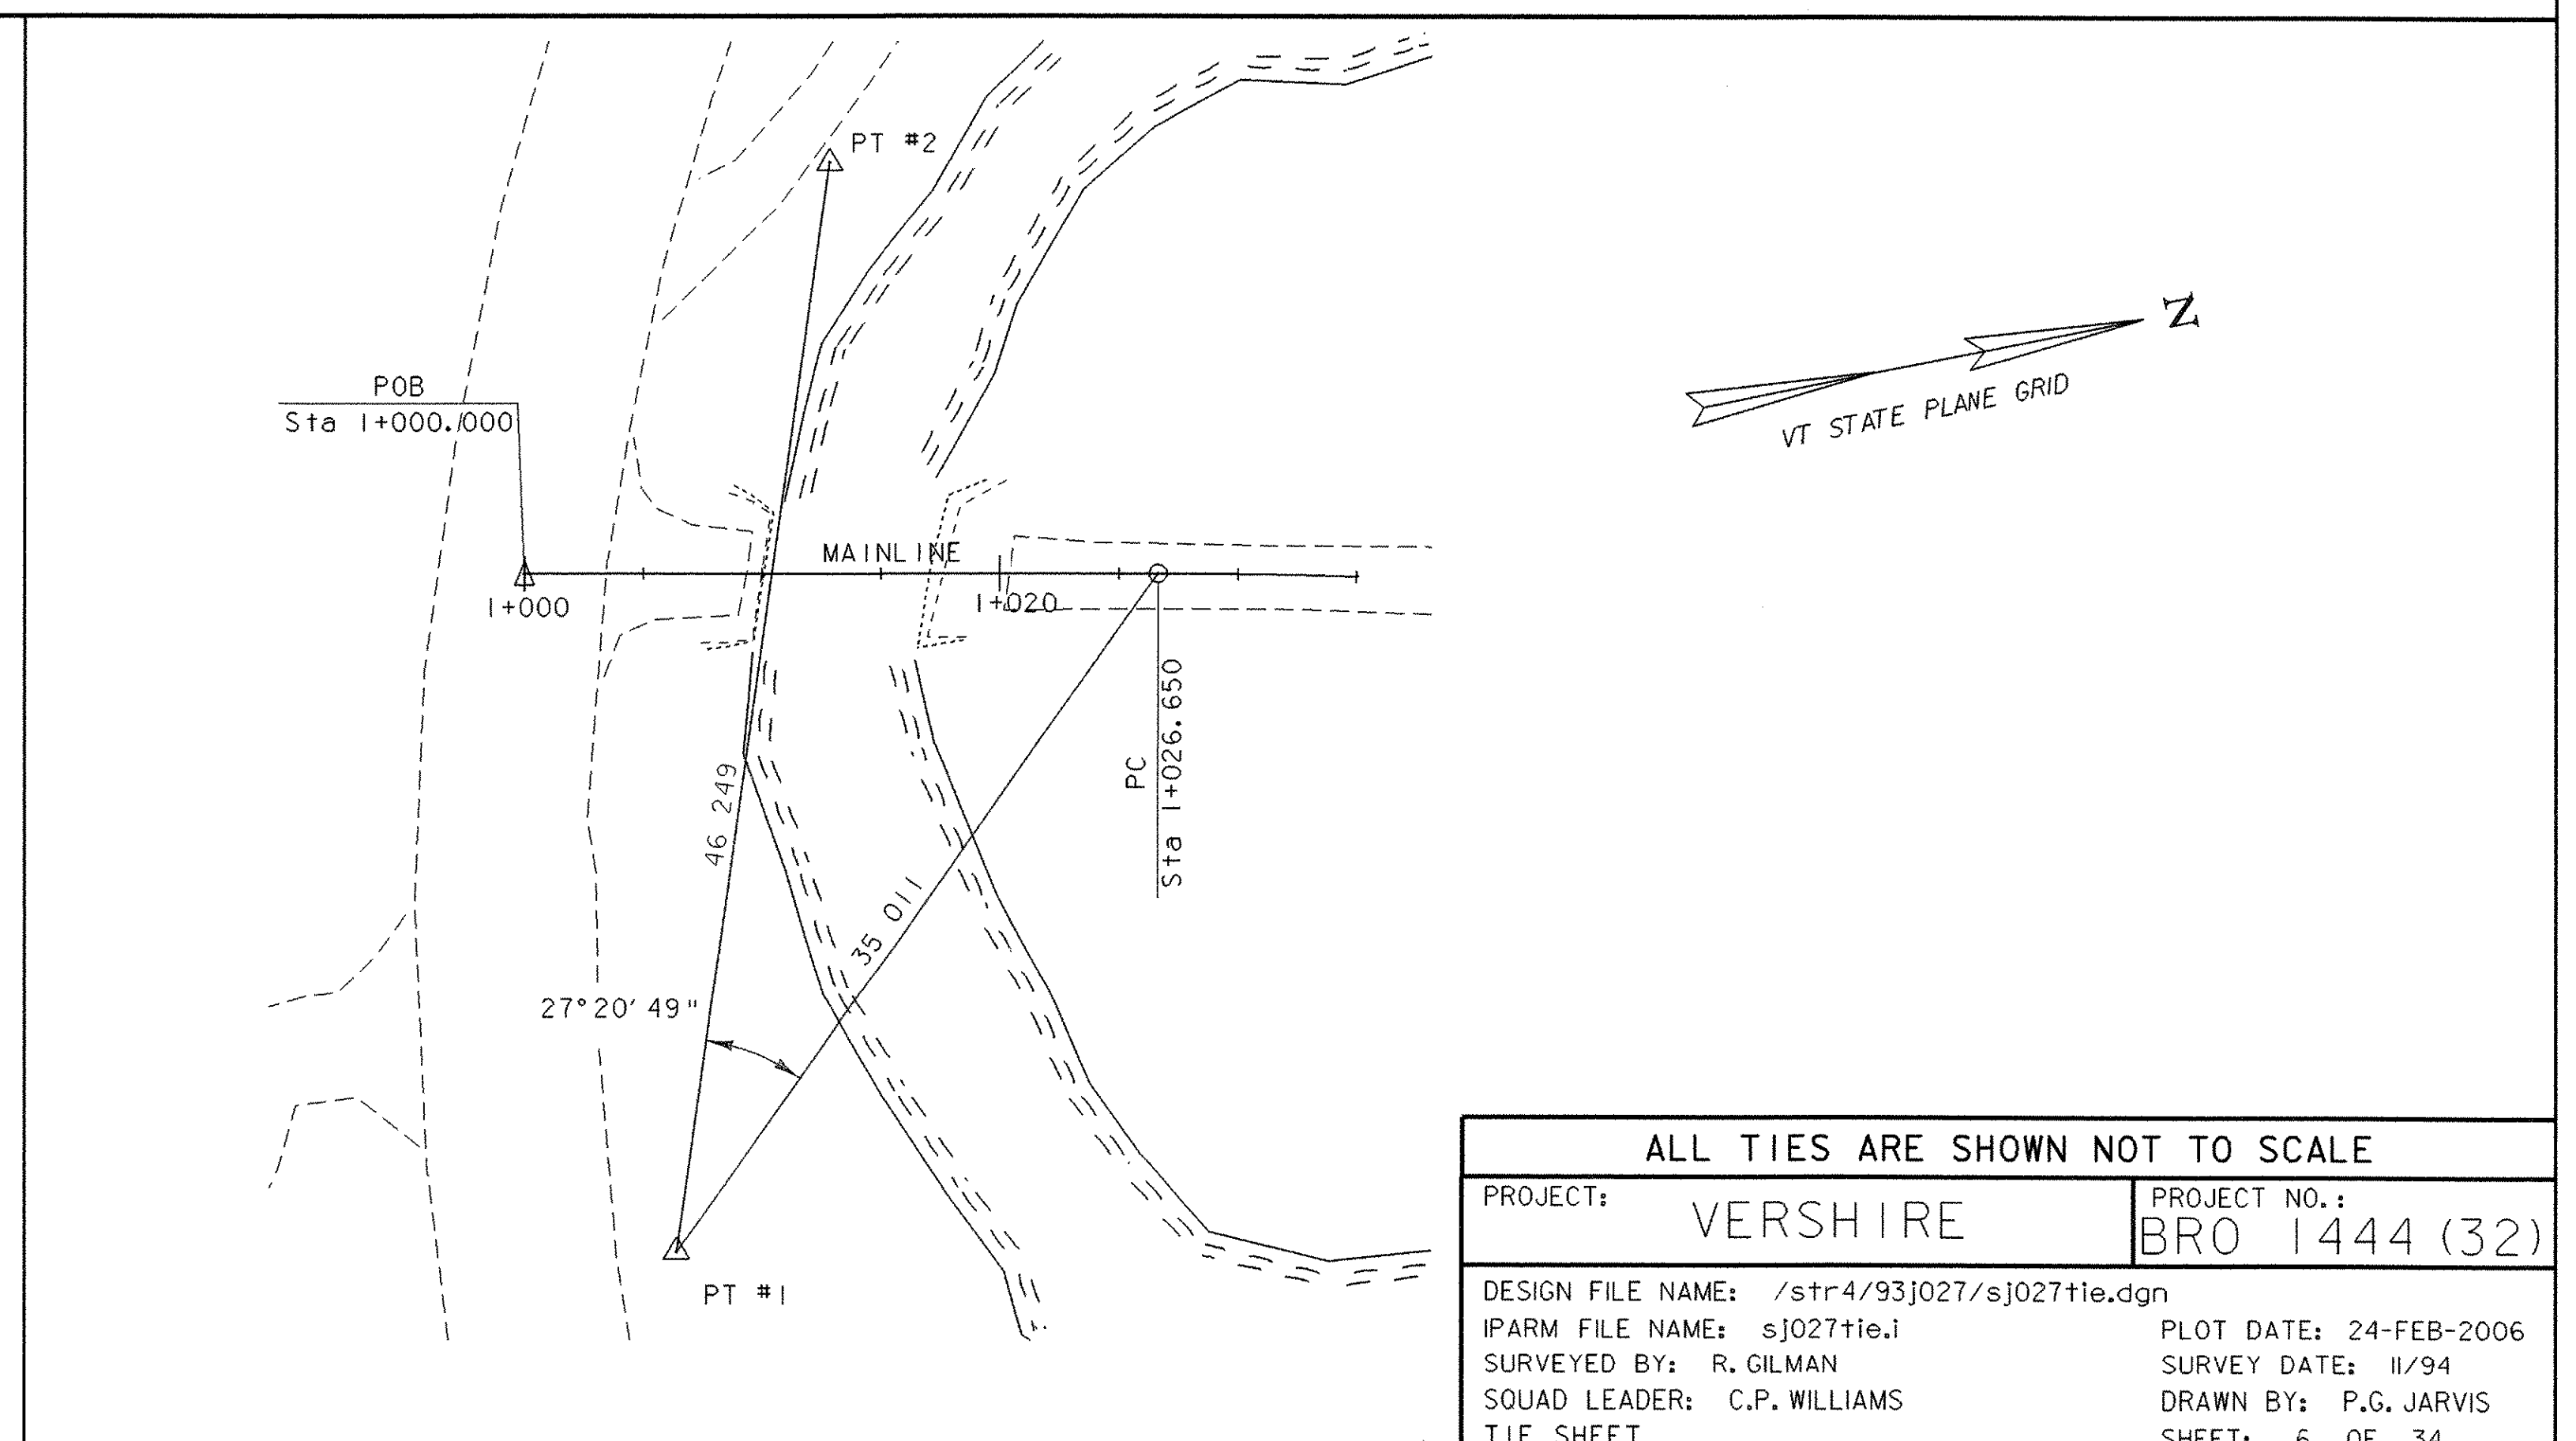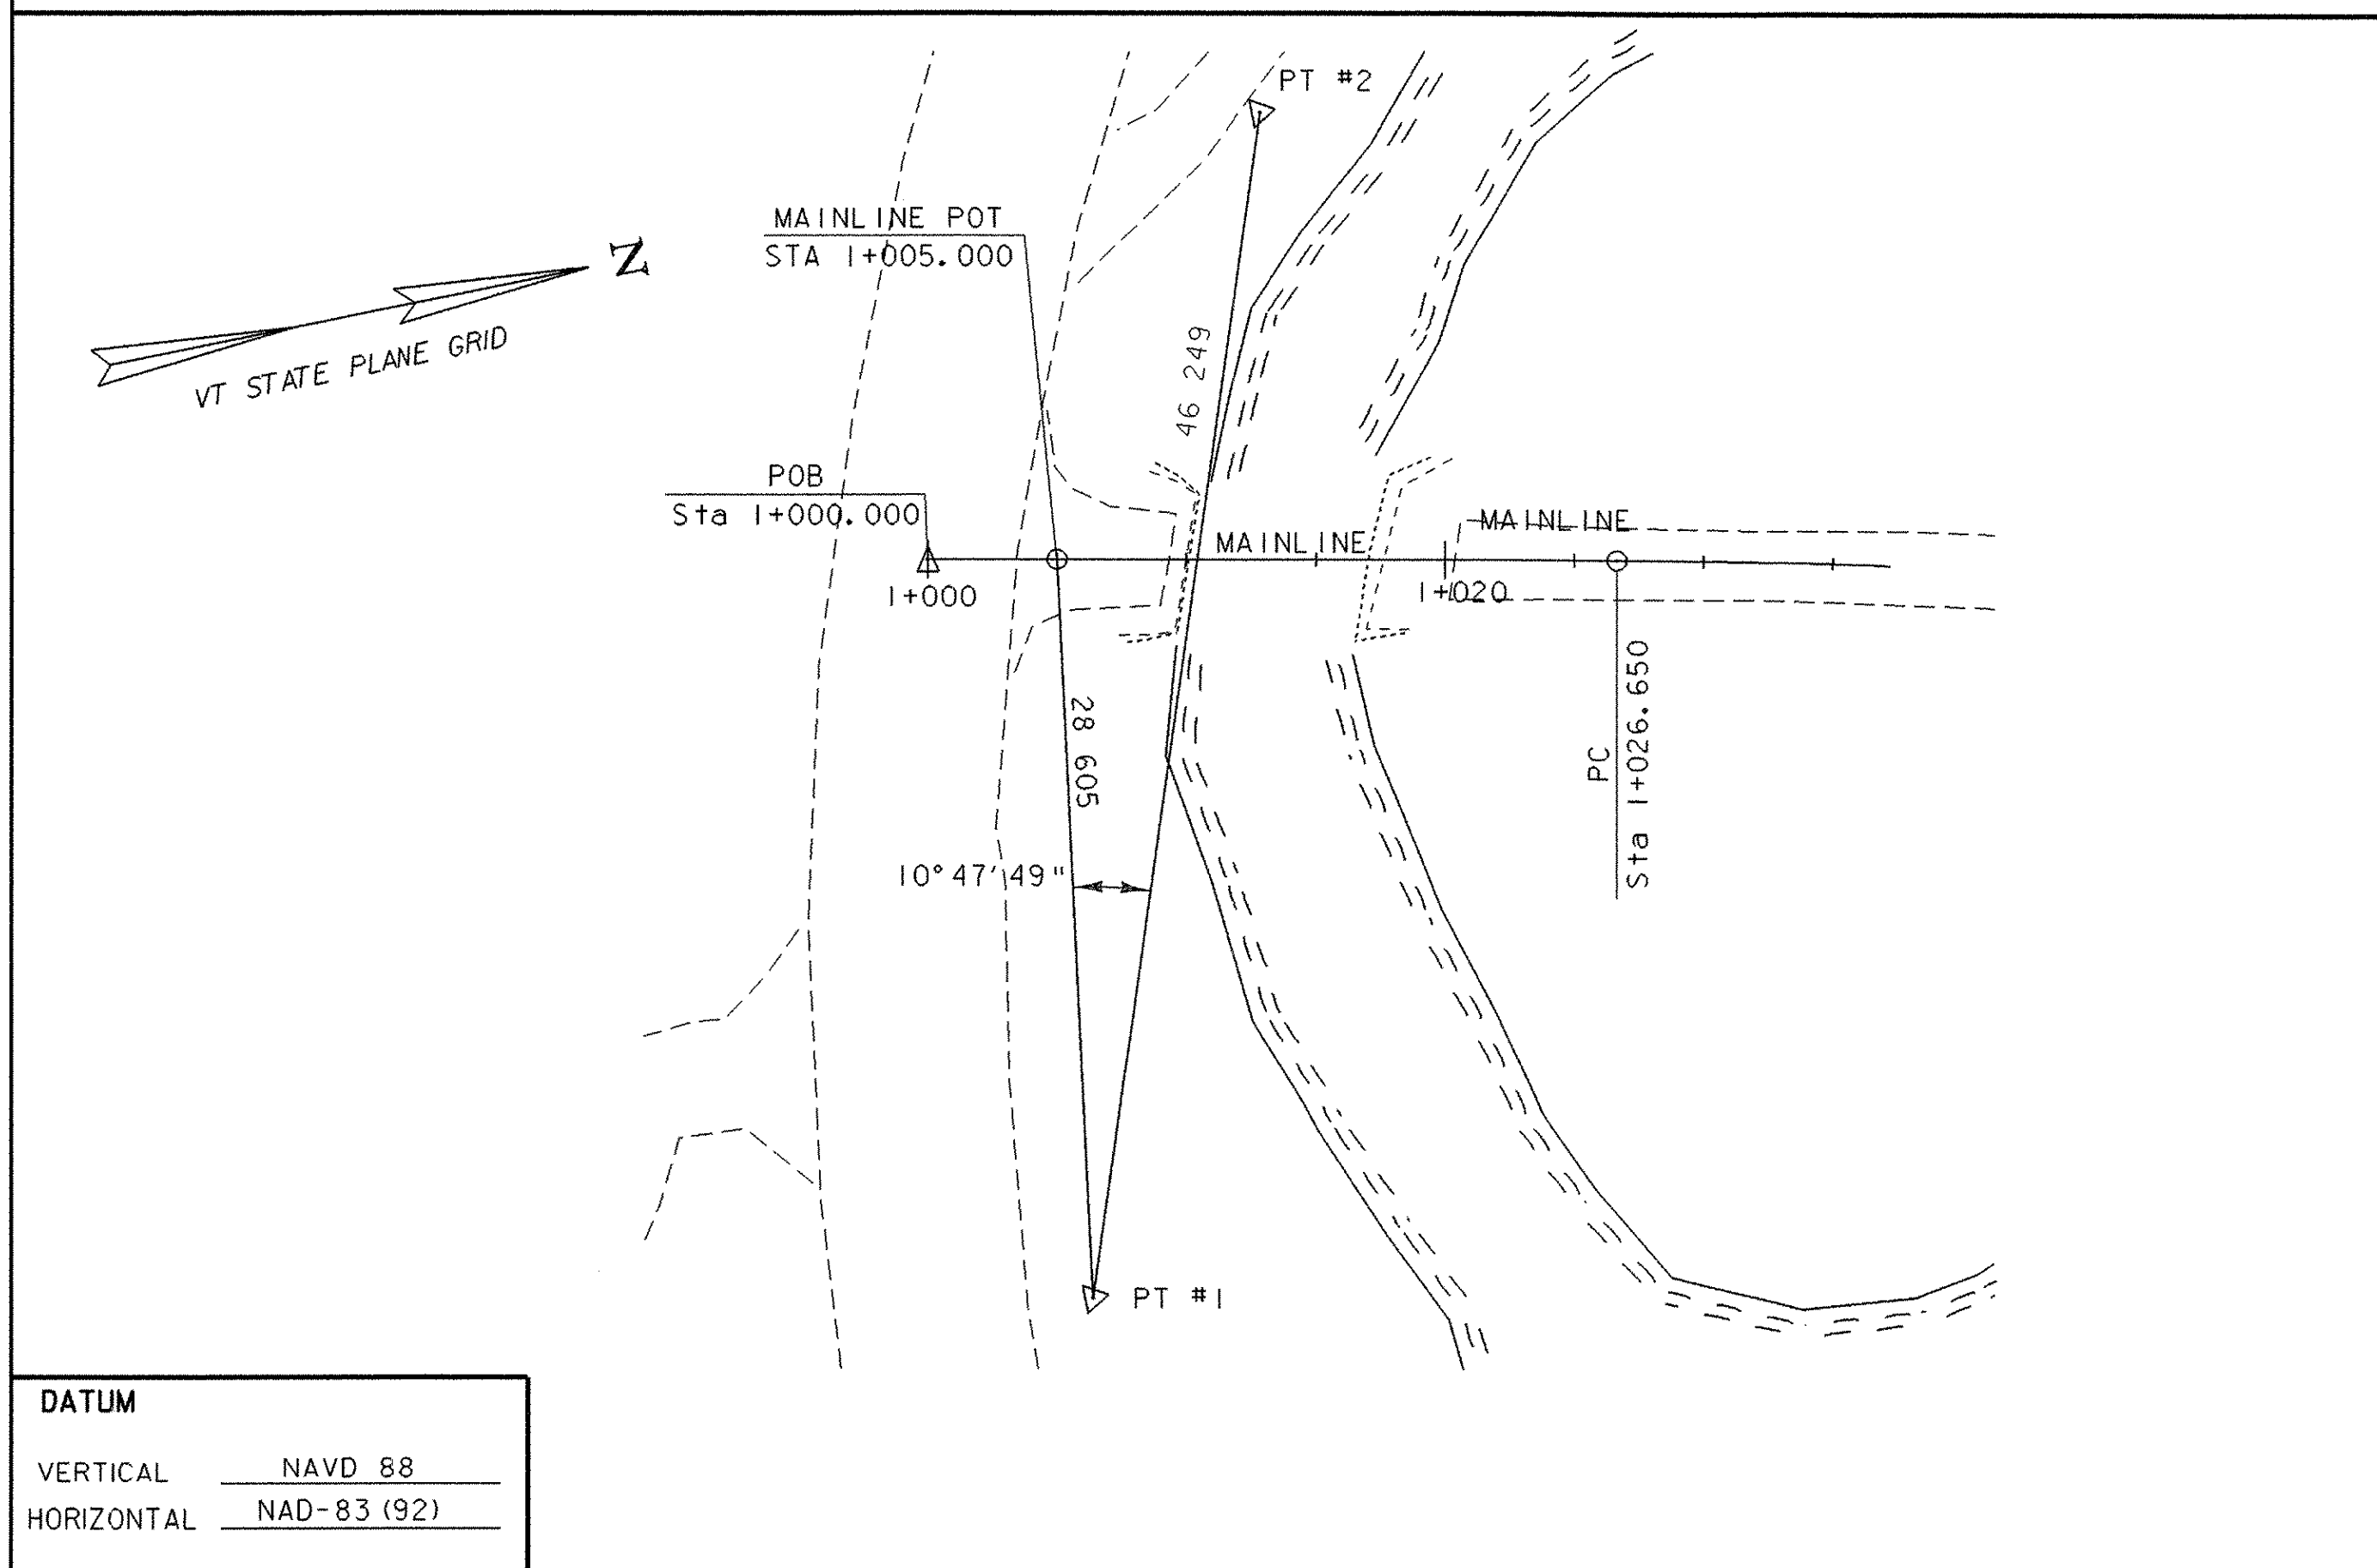

DATUM	
VERTICAL	NAVD 88
HORIZONTAL	NAD-83 (92)

ALL TIES ARE SHOWN NOT TO SCALE	
PROJECT: VERSHIRE	PROJECT NO.: BRO 1444 (32)
DESIGN FILE NAME: /str4/93j027/sj027tie.dgn	PLOT DATE: 24-FEB-2006
IPARM FILE NAME: sj027tie.i	SURVEY DATE: 11/94
SURVEYED BY: R. GILMAN	DRAWN BY: P.G. JARVIS
SQUAD LEADER: C.P. WILLIAMS	SHEET: 6 OF 34
TIE SHEET	